


CURTAIN TO CONCEAL LIFT

EXISTING DOOR

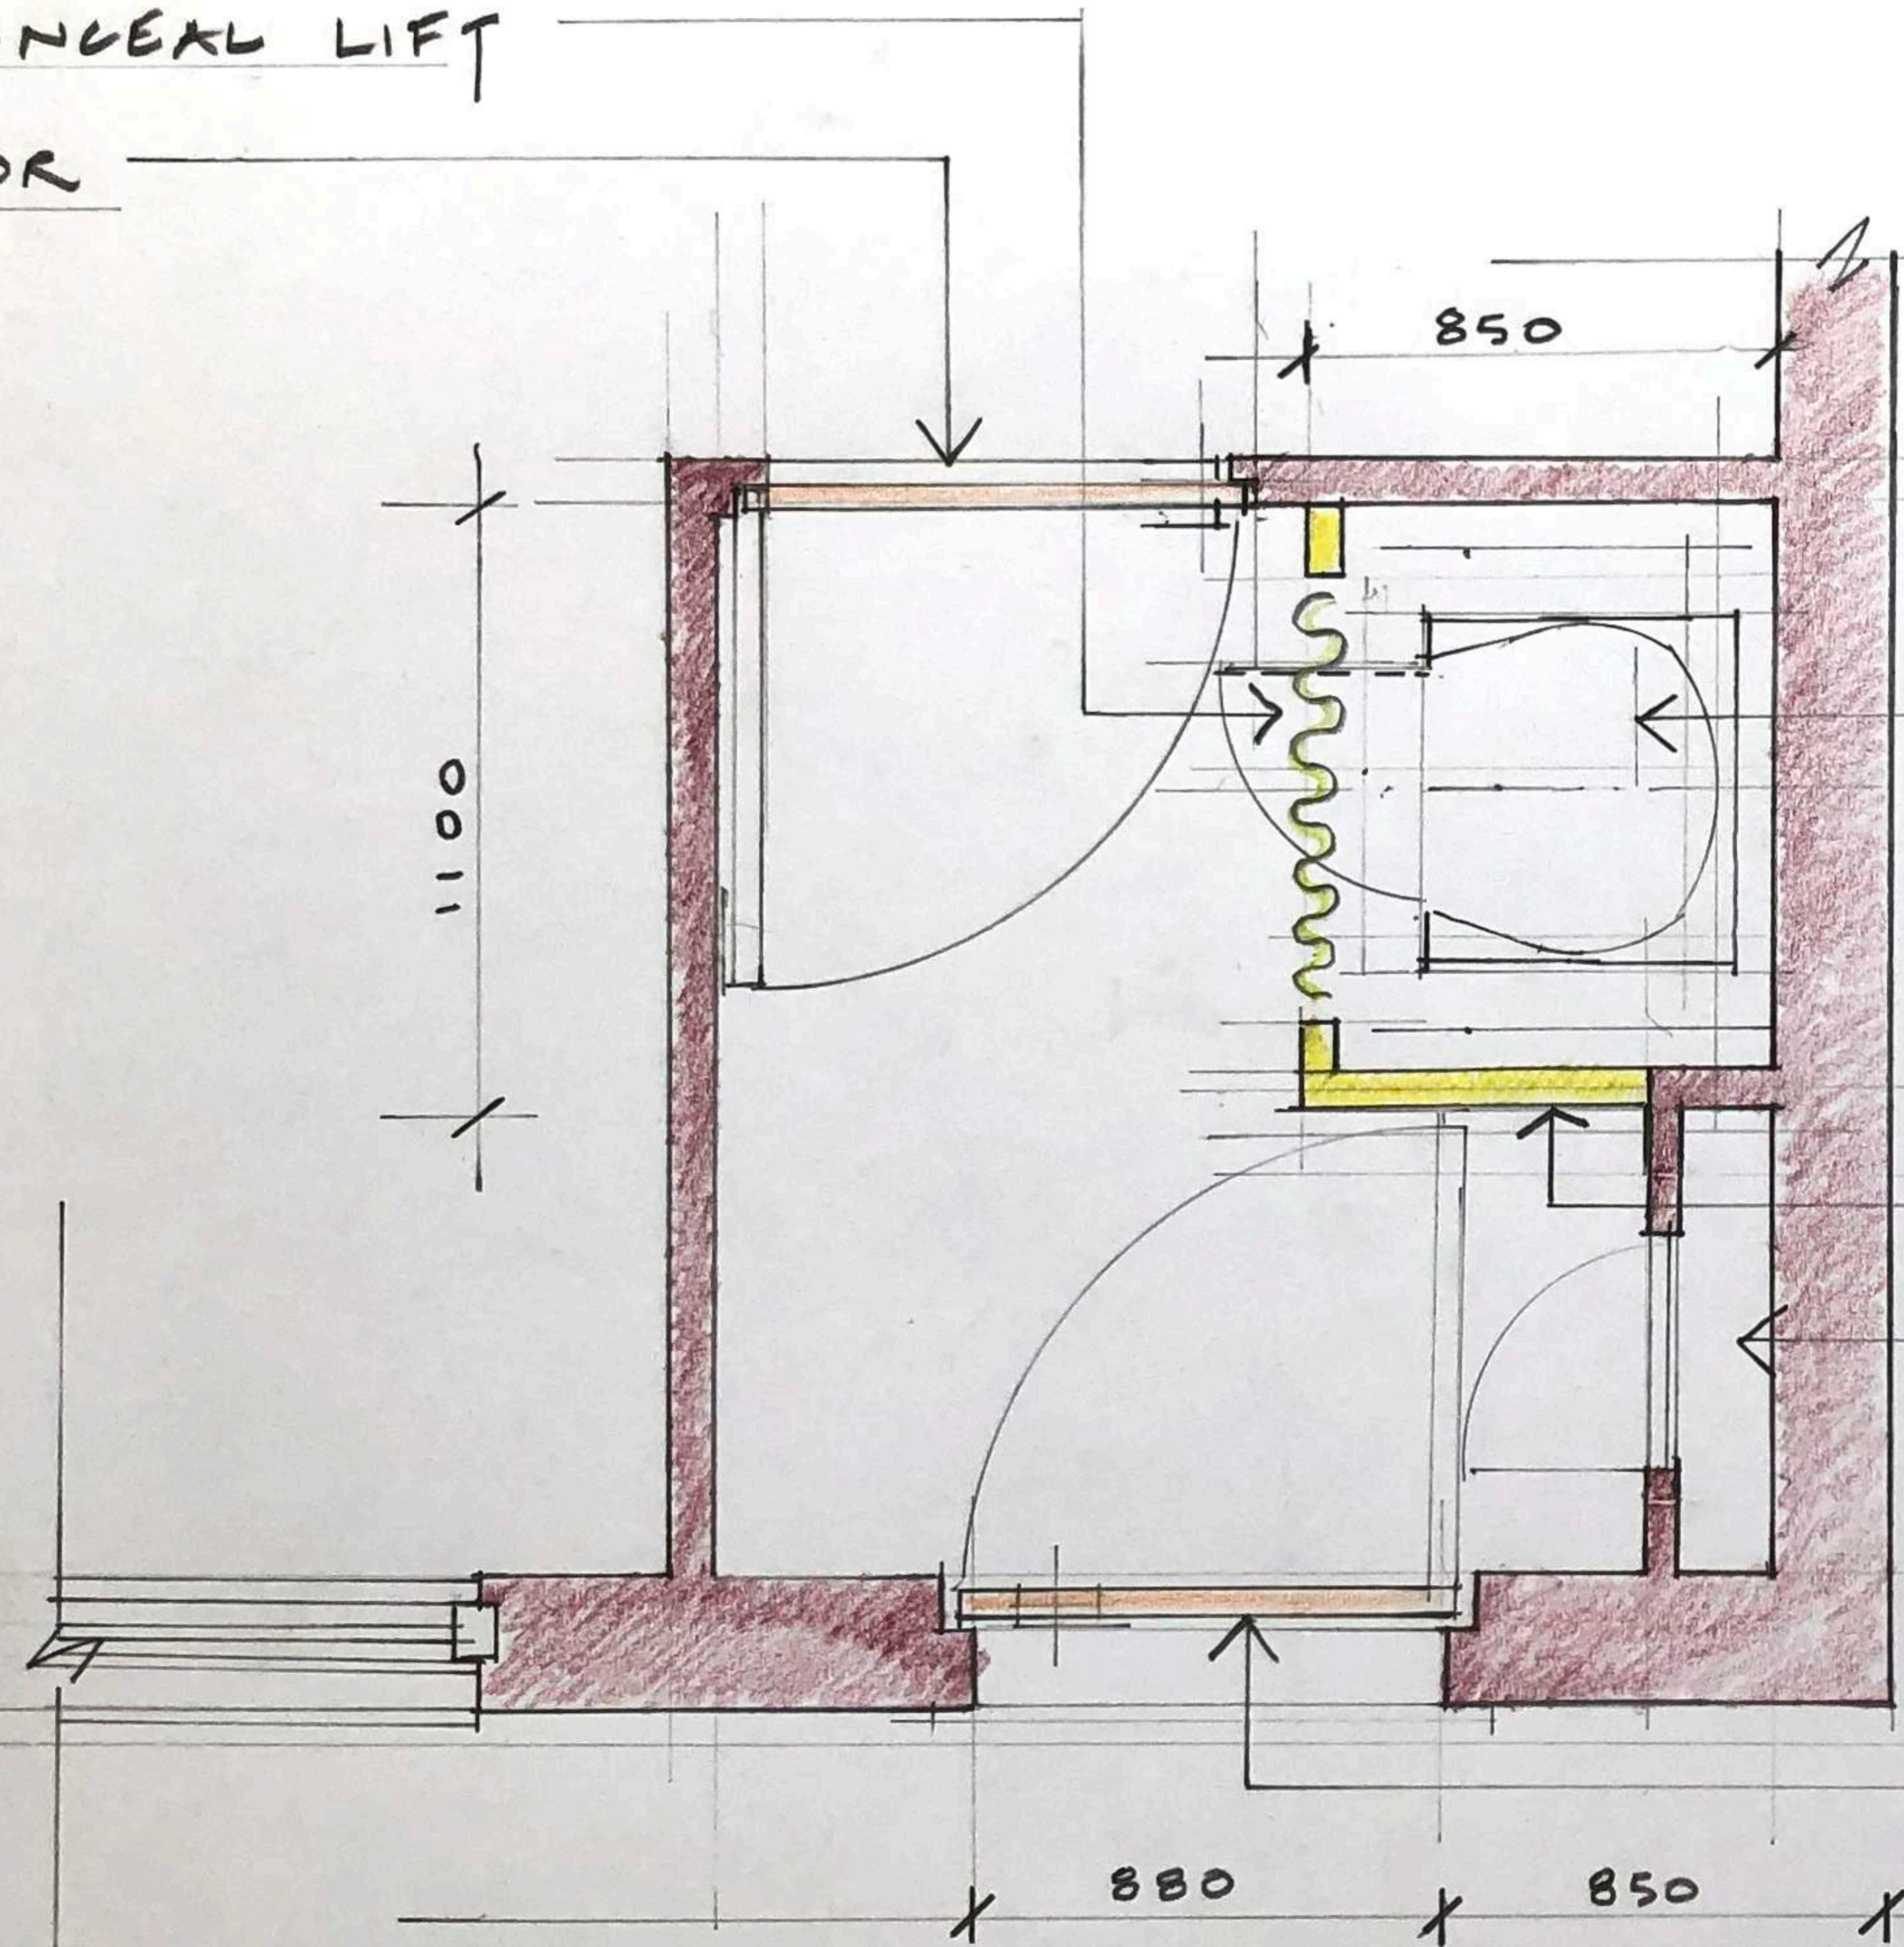

DVD LIFT WITH DOOR MECHANISM TO FRONT FACE

NEW WALLS TO MASK LIFT MECHANISM: FINISHES TO MATCH EXISTING

EXISTING CUPBOARD

EXISTING DOOR

MR WEISZ CANNON COTTAGE WELL RD NW3 1LH

PROPOSED WALLS AND CURTAIN TO MASK NEW LIFT TO PROVIDE ACCESS TO FLOOR ABOVE

7/4/2019

GROUND FLOOR PLAN @ SCALE 1:20