



Total GIA of Proposed House = 172.8sqm

Rev No.	Description	Issue Date	Drawn	Chk.
P1	Planning submission	22.02.2019		
P2	GIA of Proposed House added	08.04.2019		


NOTES  
This drawing is not to be used for construction purposes.

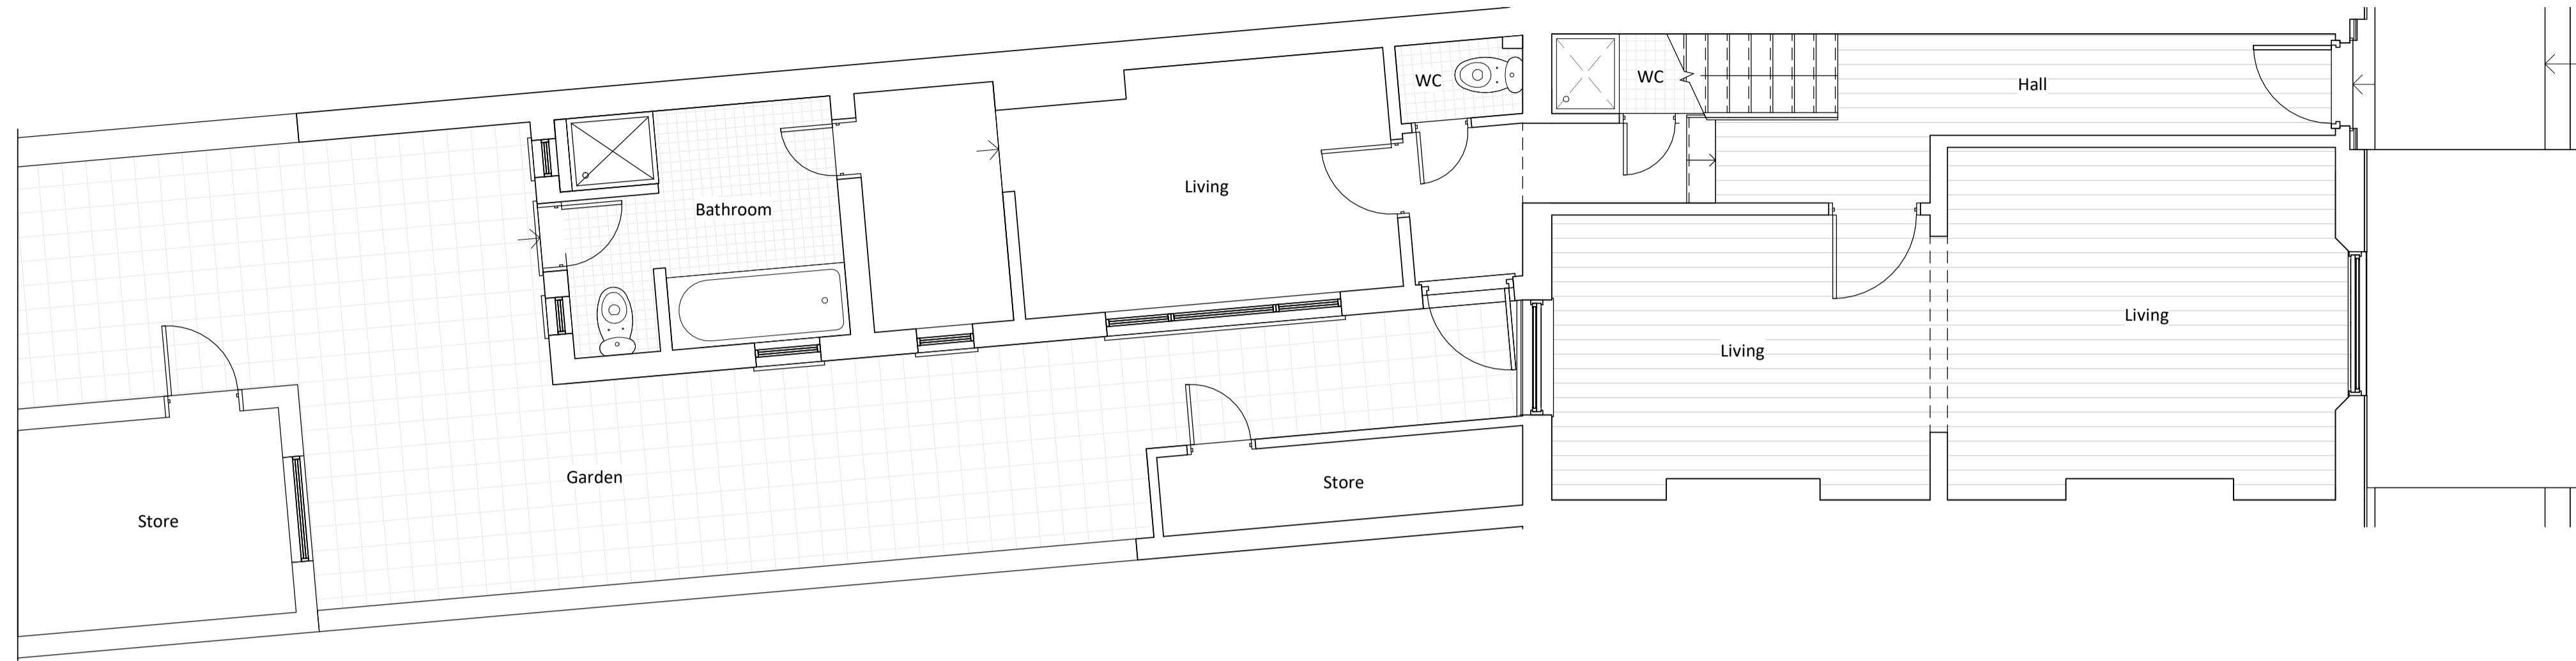

Ground Floor Plan  
1:50

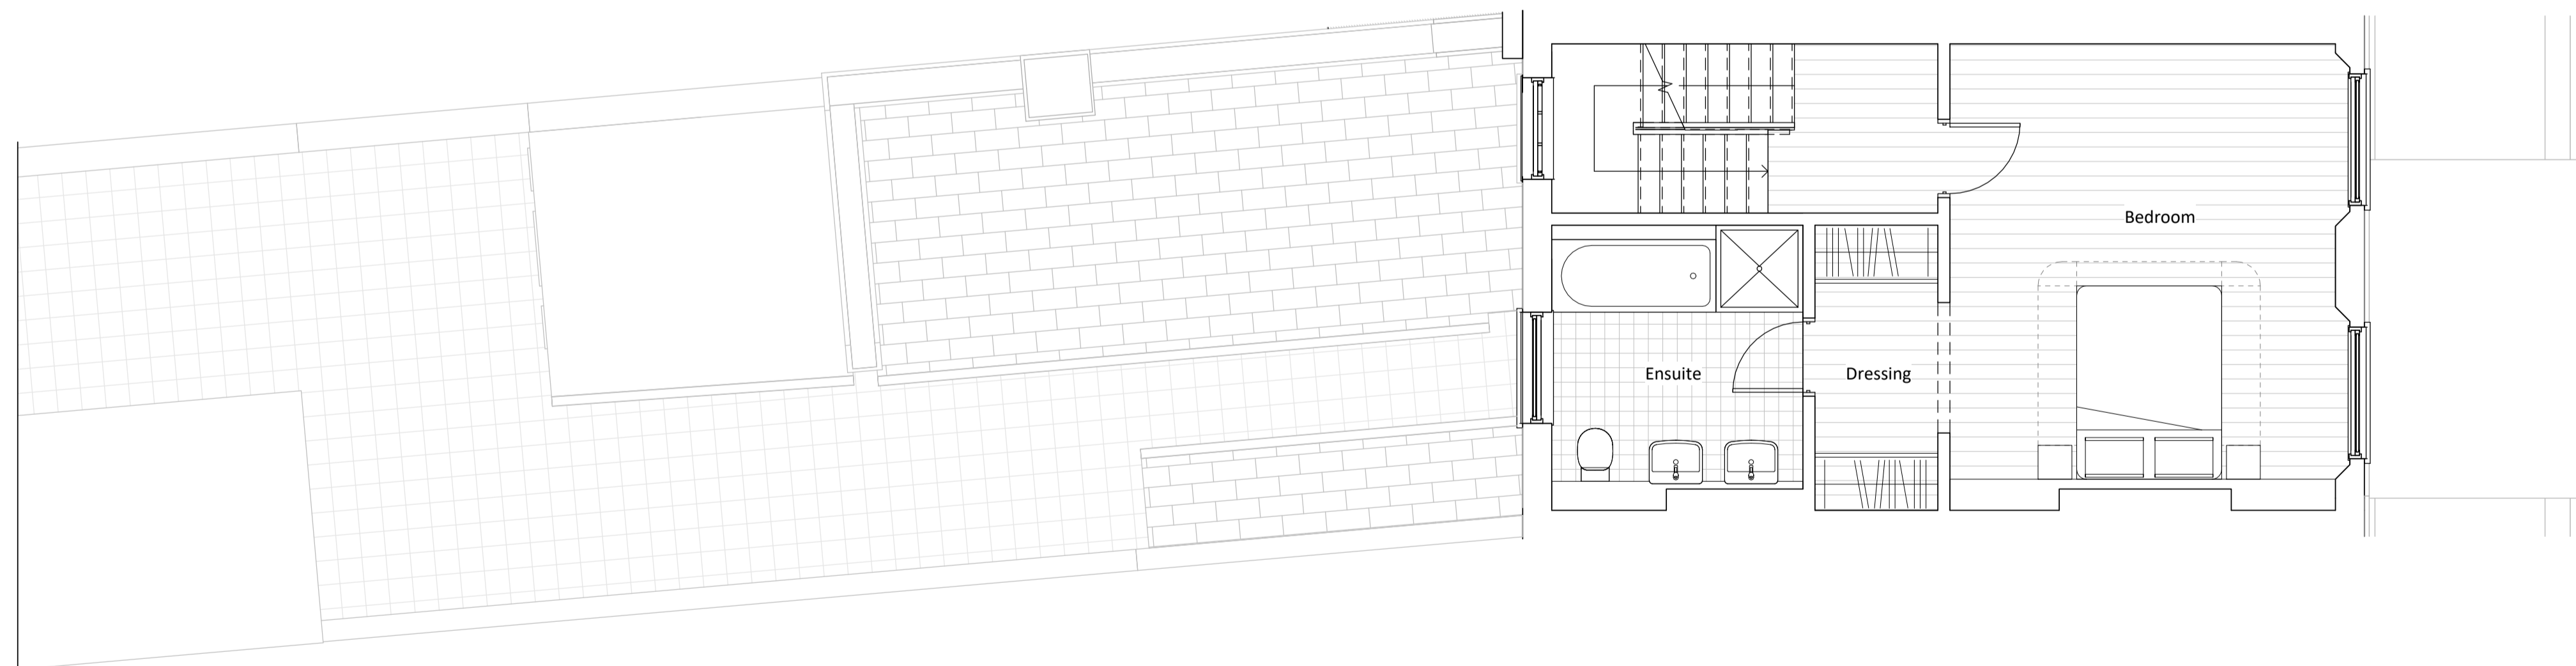

First Floor Plan  
1:50

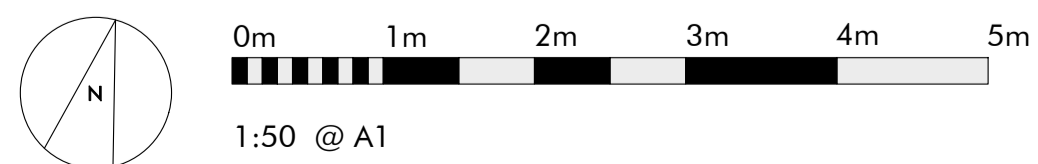

**GREY  
GRIFFITHS  
ARCHITECTS**

Henshall & Partners  
125 Albert Street

Proposed Ground & First Floor Plans

Date 18/01/2019	Status <b>PLANNING</b>
Scale @ A1 1 : 50	Originator <b>Author</b>
Scale @ A3	Check <b>Checker</b>
Project Reference <b>0057</b>	Drawing Number <b>P1-100</b>
	Revision <b>P2</b>