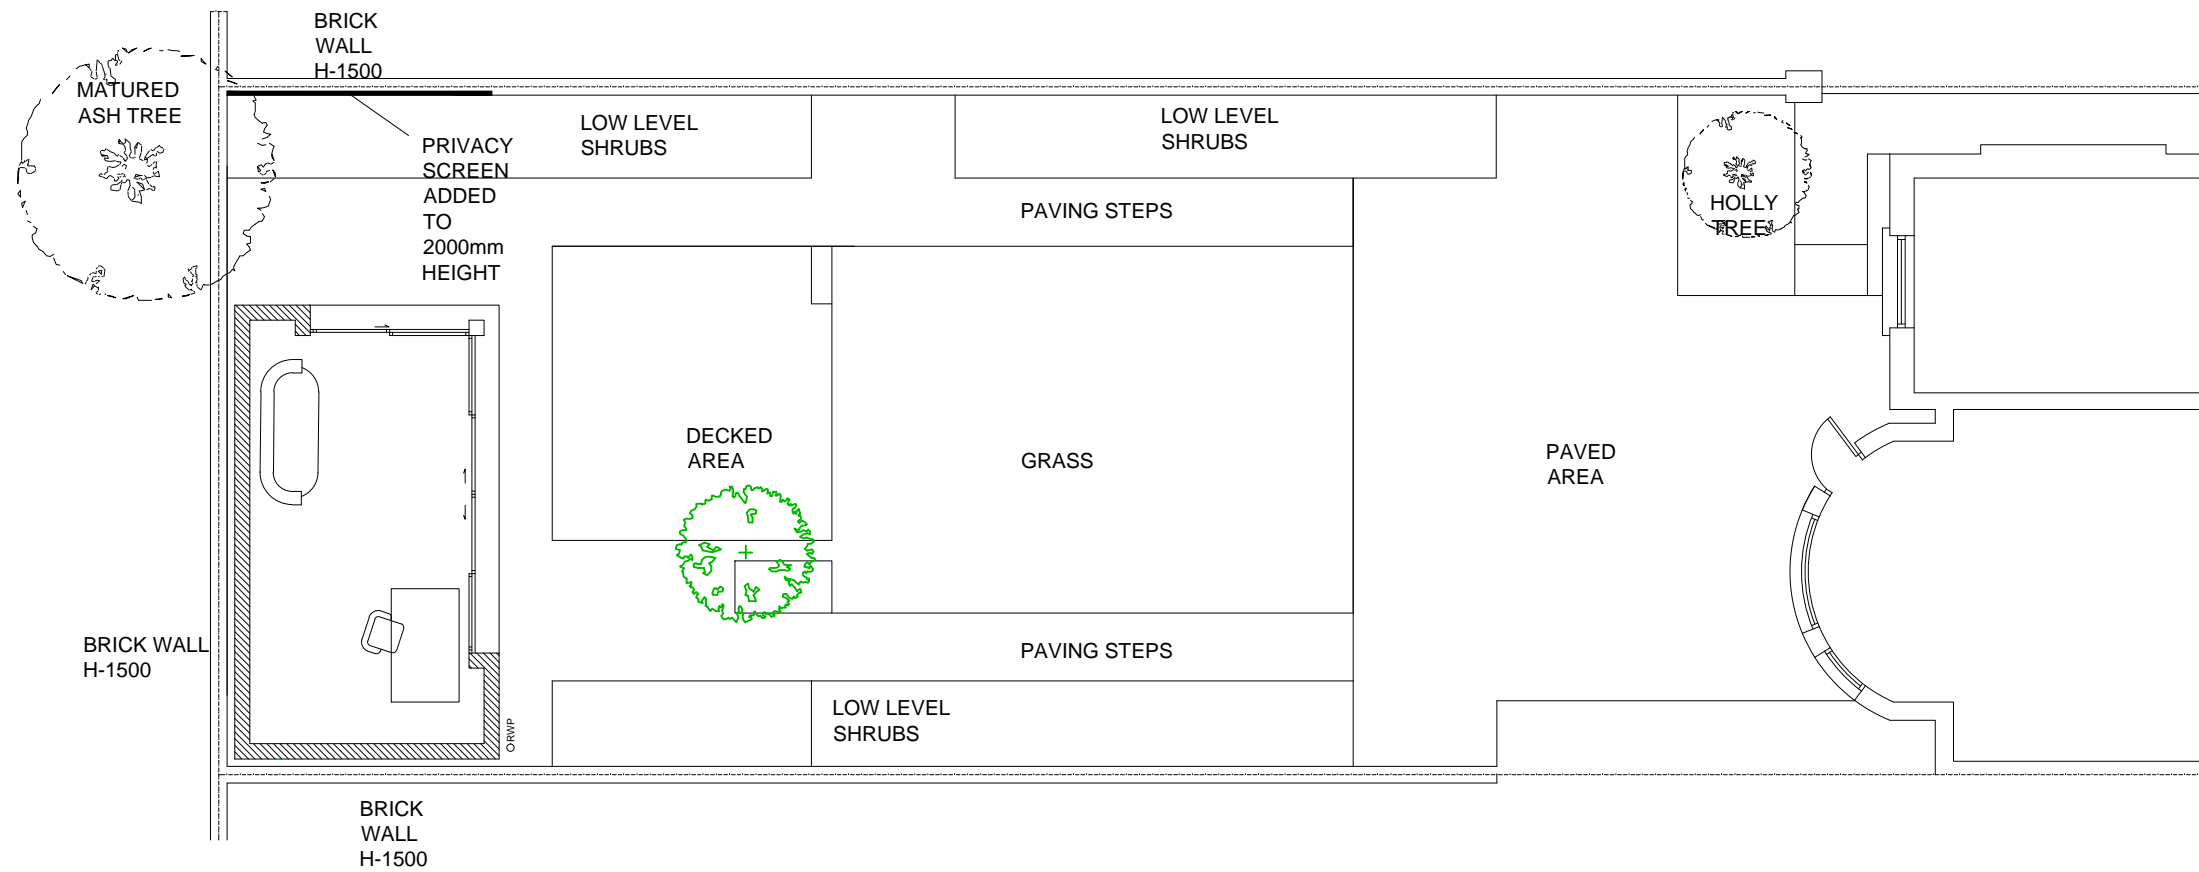
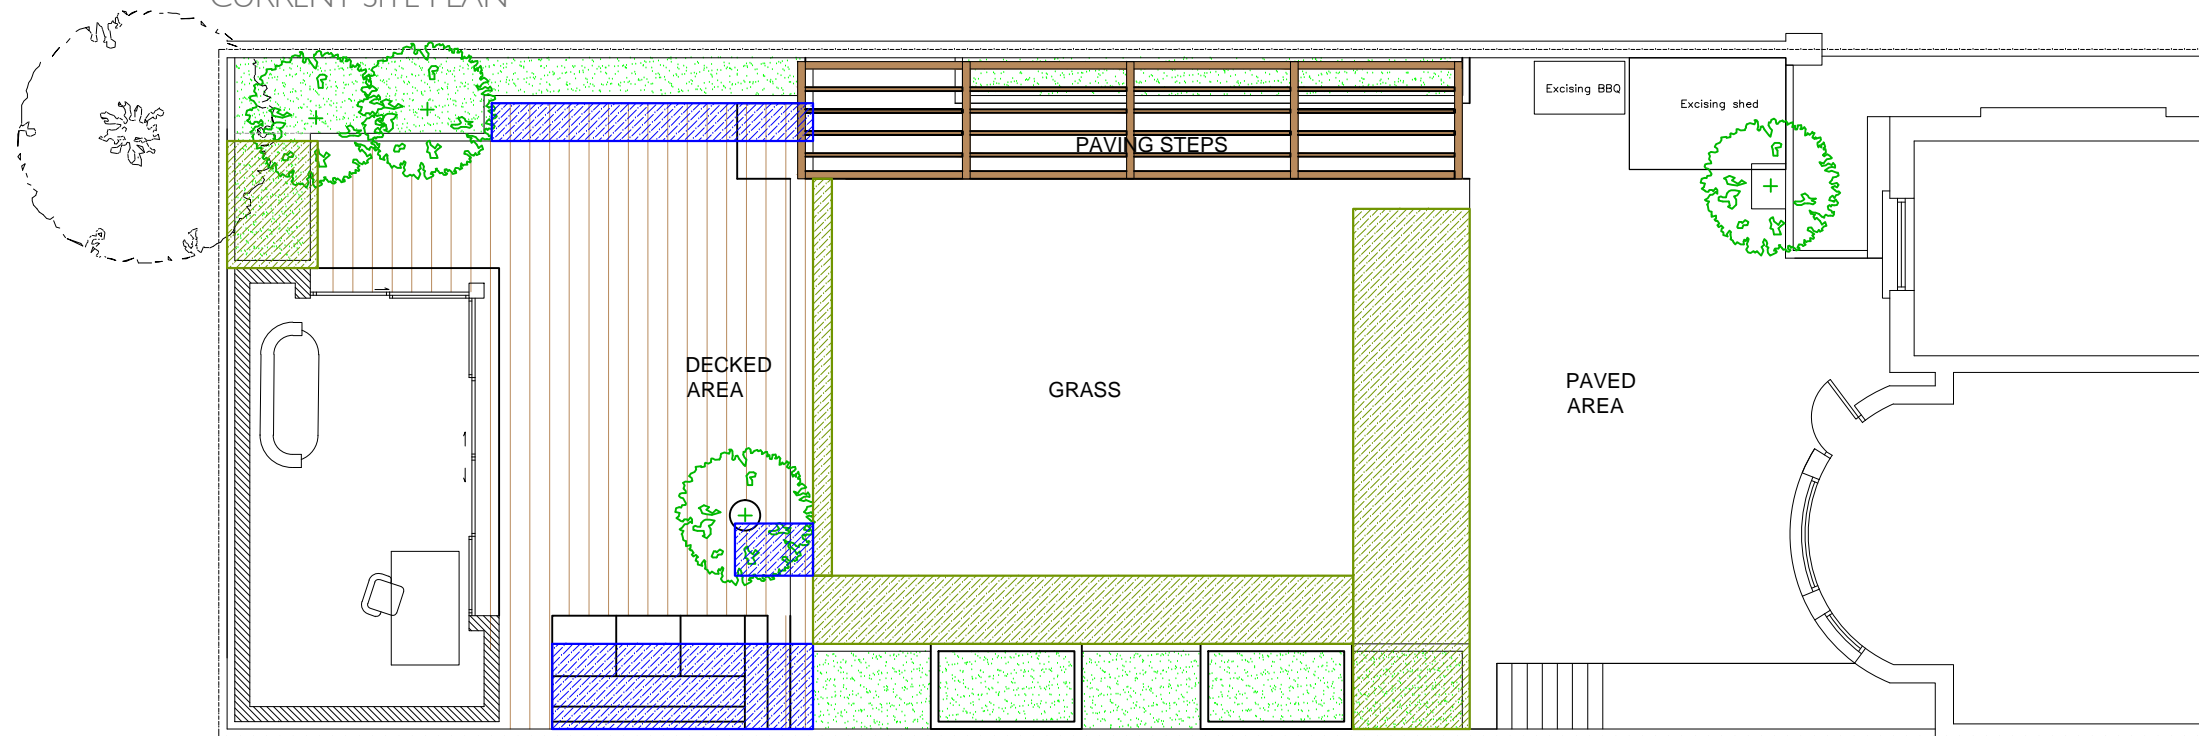

 


ORIGINAL SITE PLAN



CURRENT SITE PLAN



-  Green areas added. Total 20.35m².
-  Green areas replaced by decking. Total 6.75m².



<p>ADOLFO HARRISON PRIVATE GARDENS • PUBLIC SPACES</p> <p><small>SHED STUDIO 2, 8 LEE STREET, LONDON E8 4DY E.STUDIO@ADOLFOHARRISON.COM WWW.ADOLFOHARRISON.COM 07973 692 373</small></p>	<p>Project 39A Belsize square, NW3 4HL, London</p>	<p>Scale 1:100</p>	<p>Paper size A3</p>
	<p>File name Site plans comparisons</p>	<p>Date 31/01/19</p>	<p>By Gintare Ridikaite</p>