



1 SCALE 1:10 @ A1, 1:20 @ A3 **PEDESTRIAN GATE - PLAN - PROPOSAL**

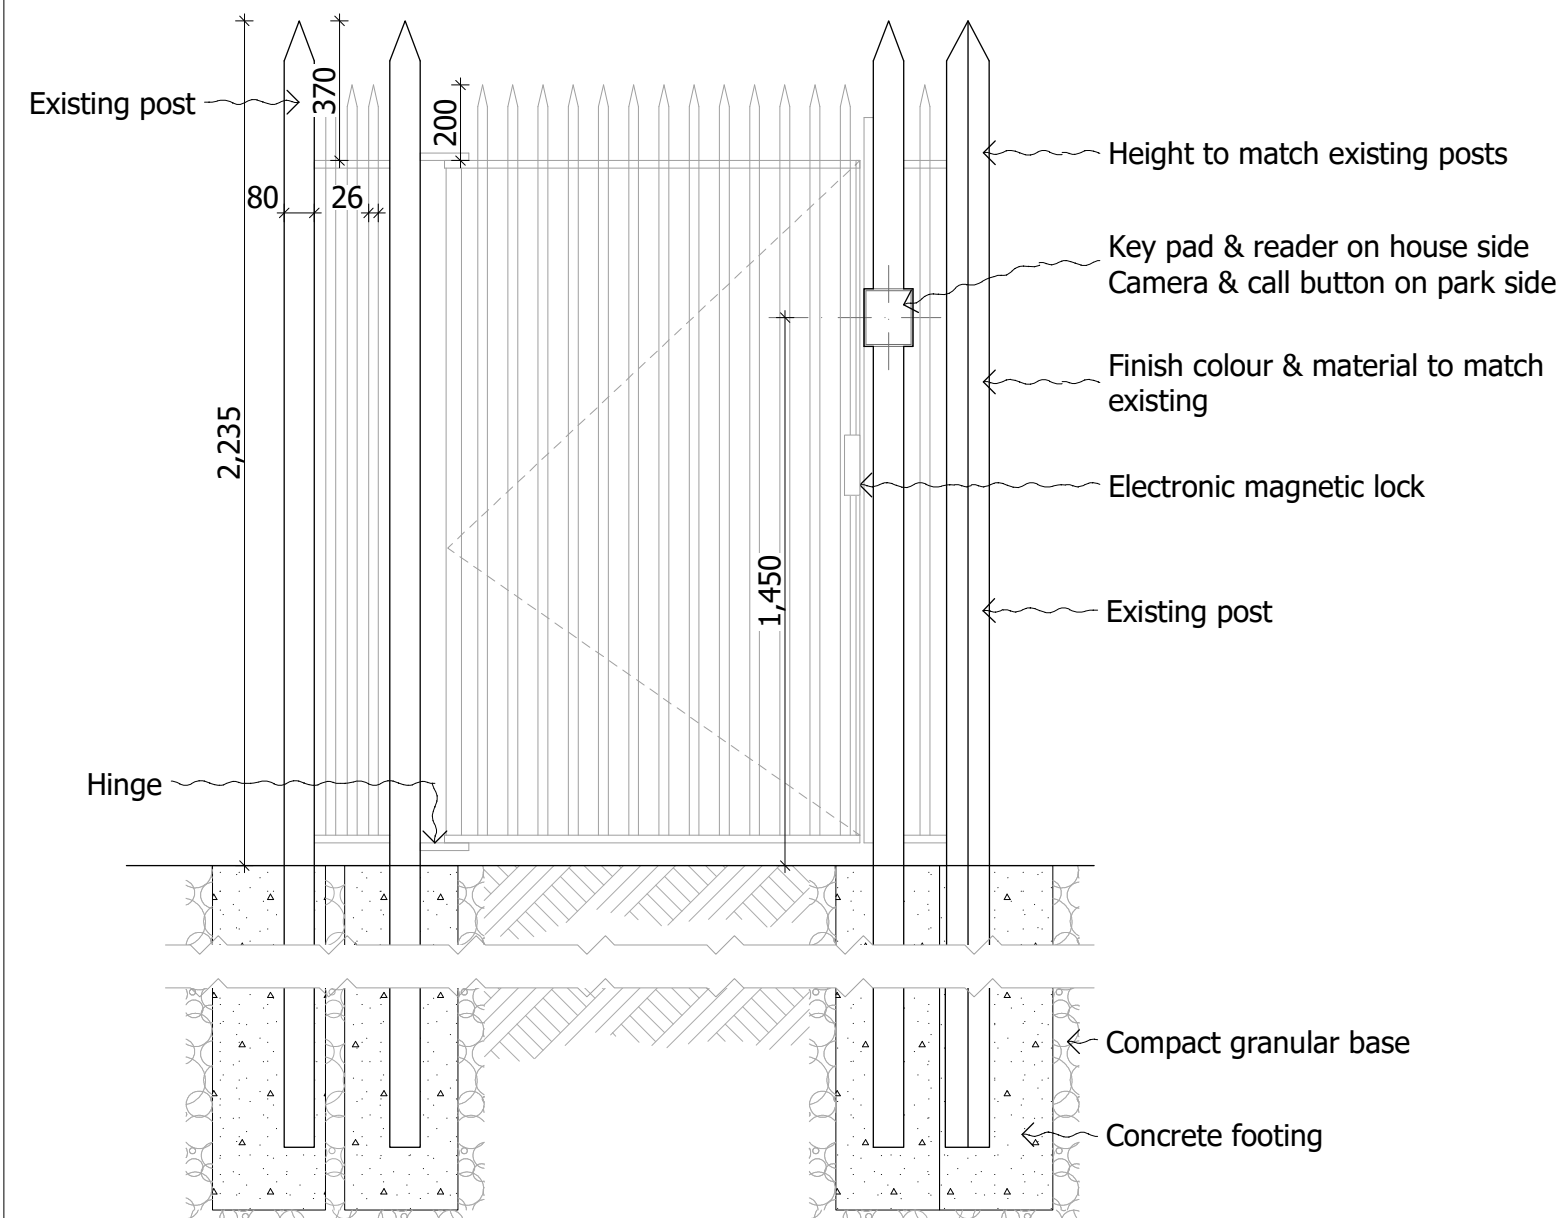

2 SCALE 1:10 @ A1, 1:20 @ A3
PEDESTRIAN GATE - ELEVATION - PROPOSAL

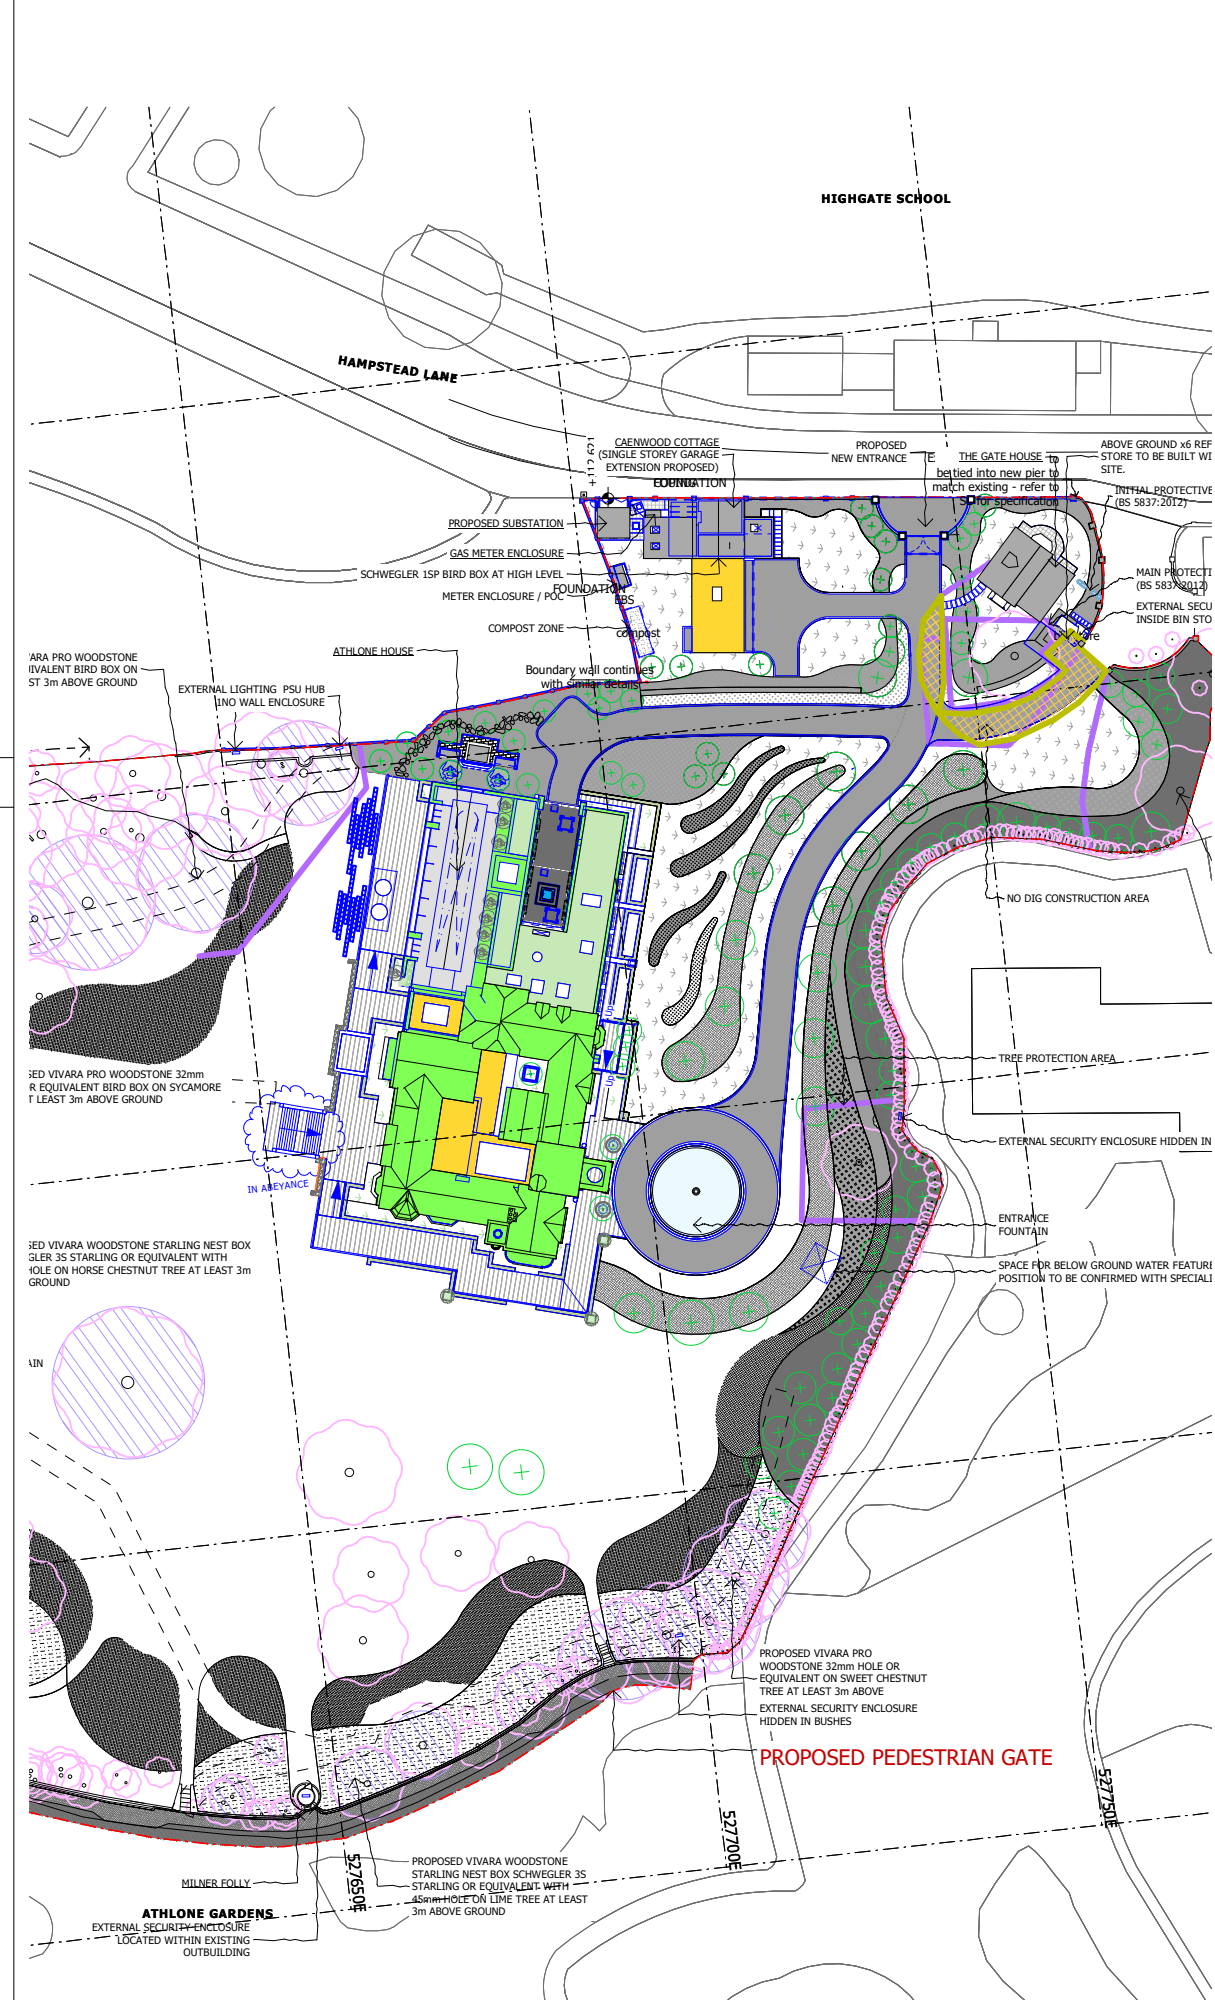

3	SCALE 1:500 @ A1, 1:1000 @ A3
	PEDESTRIAN GATE - SITE PLAN EXTRACT

DO NOT SCALE FROM THIS DRAWING

Figured dimensions only are to be taken from this drawing. All dimensions are to be checked on site before any work is put in hand.
If in doubt, ask.

All SHH drawings to be read in conjunction with relevant SHH Finishes, Sanitaryware, Lighting & Ironmongery schedules.

Any discrepancies to be highlighted to SHH prior to procurement and in good time.

Copyright © Spence Harris Hogan Limited 2018
Registered in England & Wales. Registered No. 261 0615
SHH is the trading name of Spence Harris Hogan Limited

Legends & Notes:

C03	05.03.2019	Construction Issue	SM
C02	27.02.2019	Construction Issue	KR
C01	29.01.2019	Construction Issue	KR
Rev	Date	Descriptor	Athr.



1 Vencourt Place, Ravenscourt Park
Hammersmith, London W6 9NU
Phone +44 (0) 20 8600 4171 Email info@shh.co.uk
shh.co.uk

Project:

Athlone House

Hamnstead Lane

London

Client:	
---------	--

Private Client

Drawing Title:

Pedestrian Gate Plan &

Elevation

[illegible]

(Project number)DWG number_Revision: _____ Checked: _____

(817)PG-011_C03	
-----------------	--