


EXISTING BUILDING VIEWS

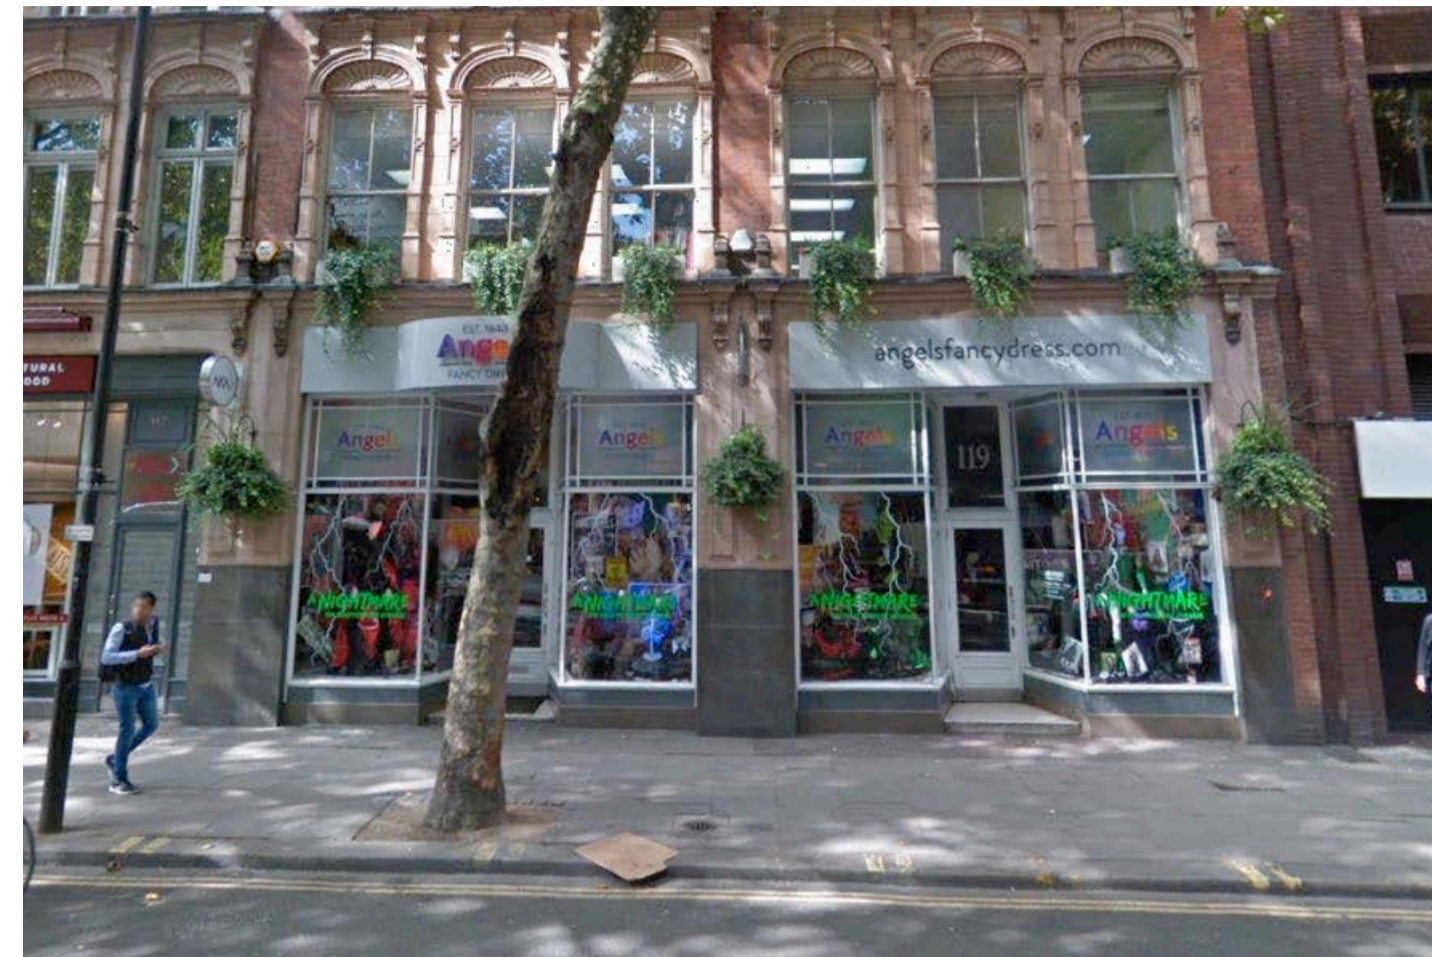


1. Shaftesbury Avenue front elevation



2. Shaftesbury Avenue shopfront close-up




3. Aerial view of 119 Shaftesbury Avenue from Cambridge Circus

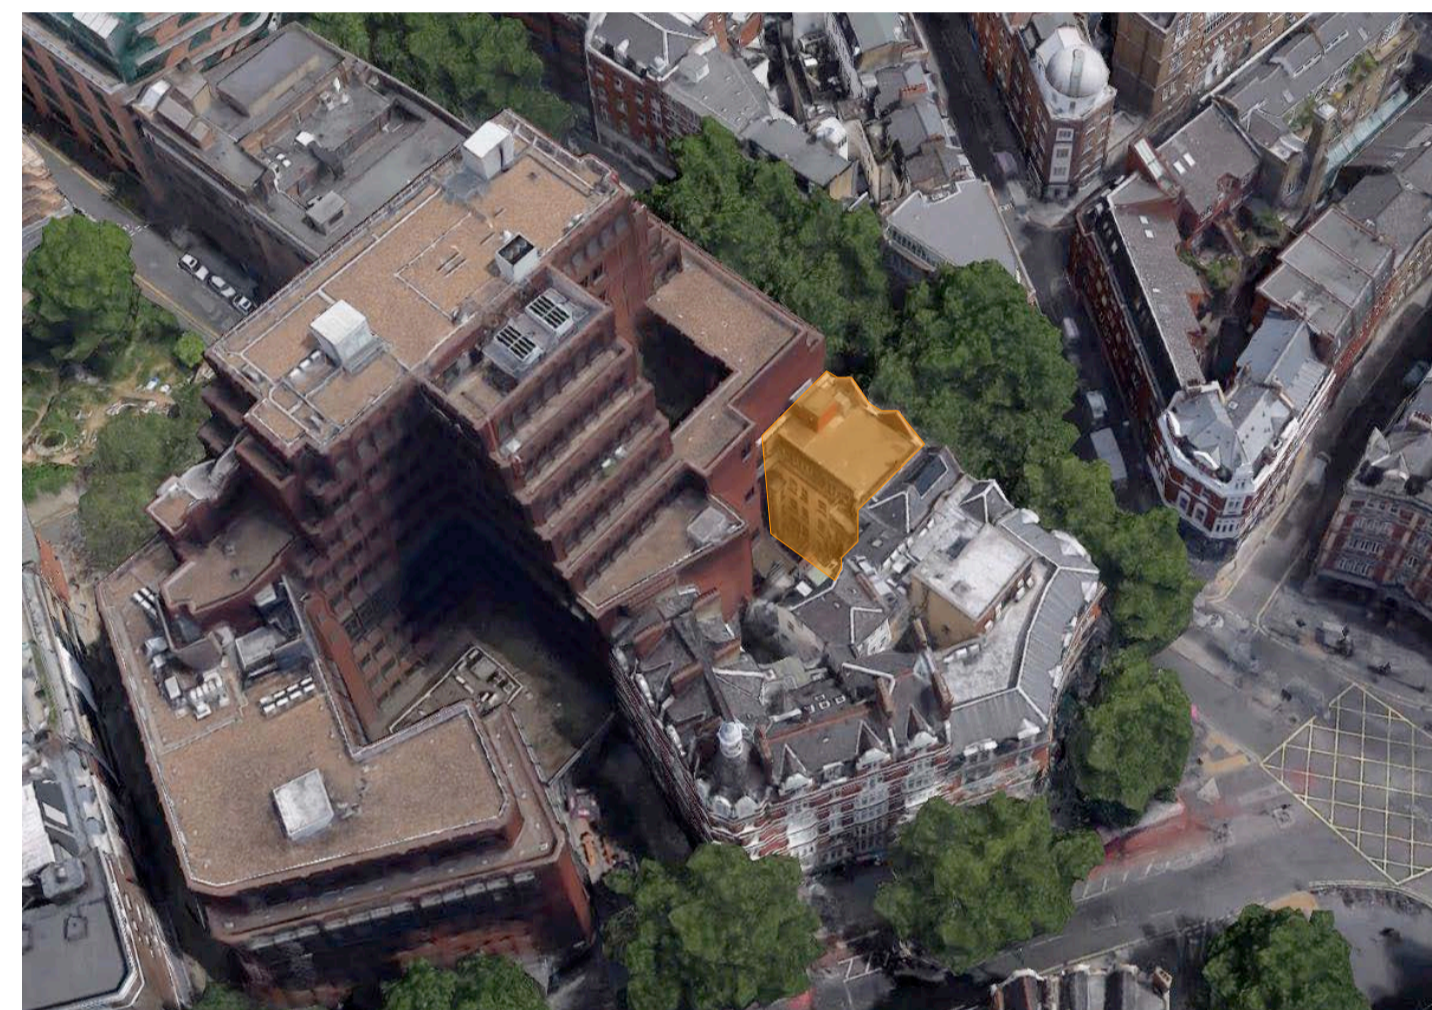


4. Aerial view from rear of 119 Shaftesbury Avenue

LOCATION MAP

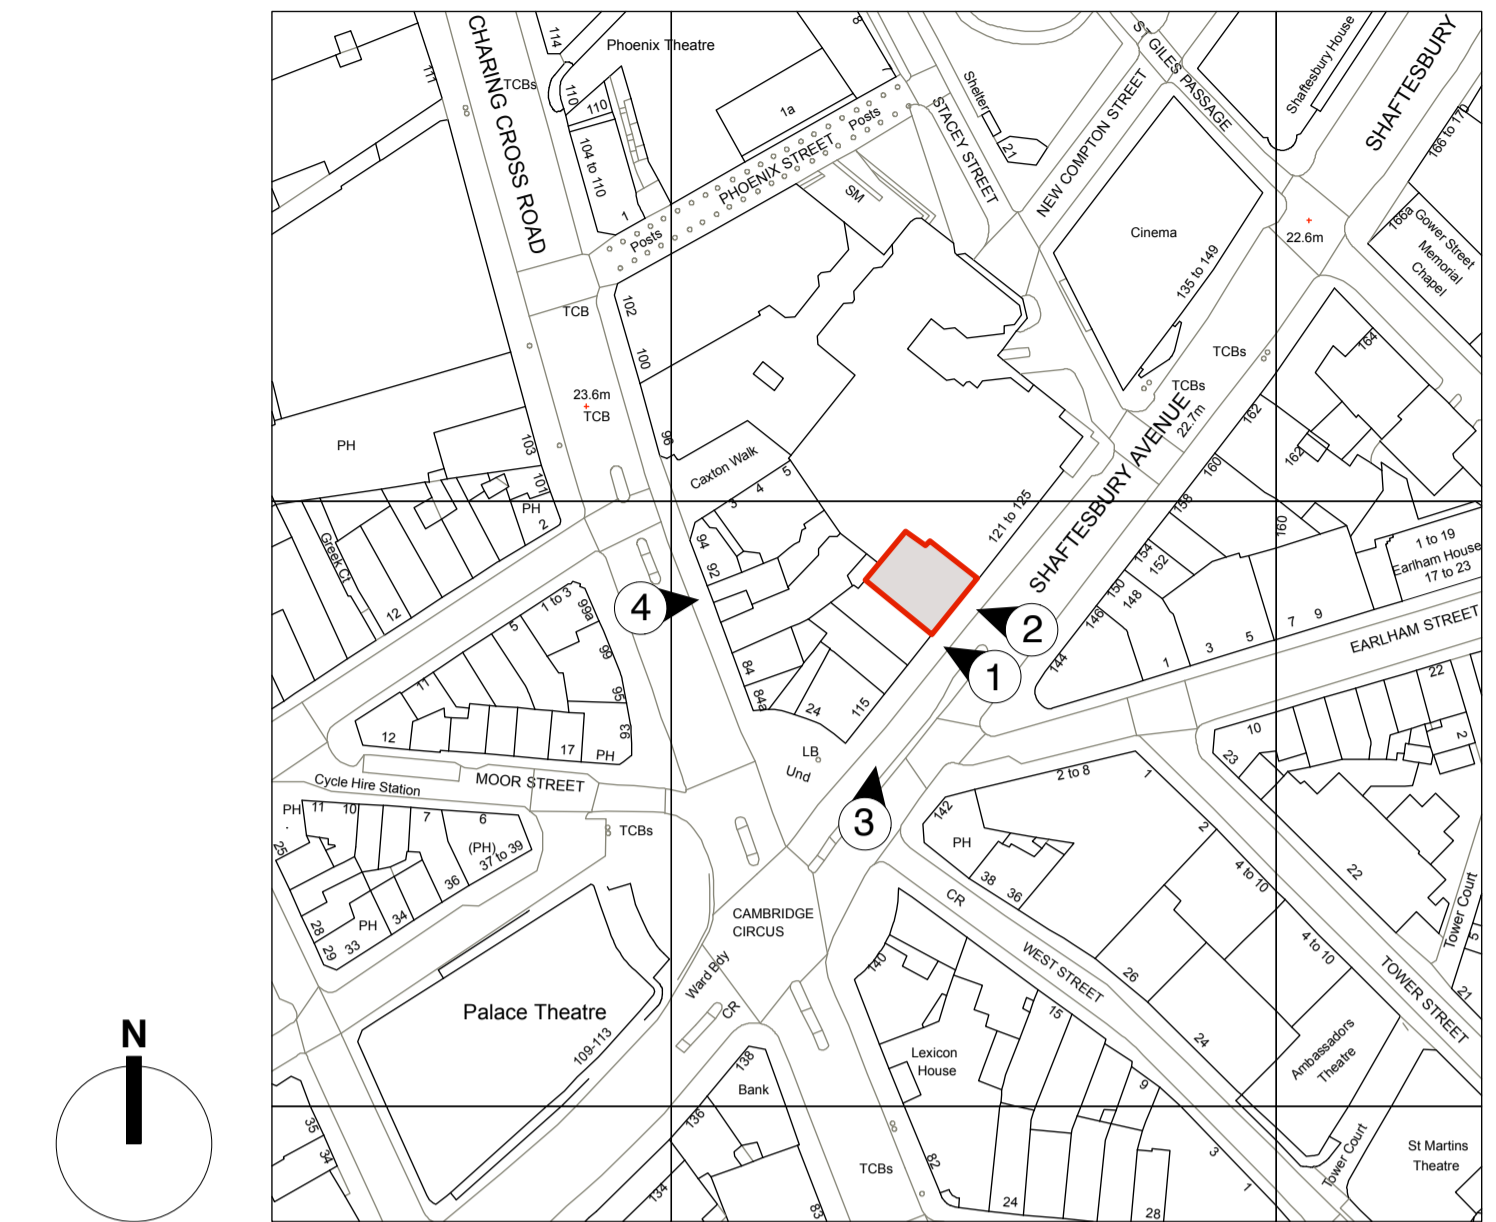


EXISTING FLAT ROOF

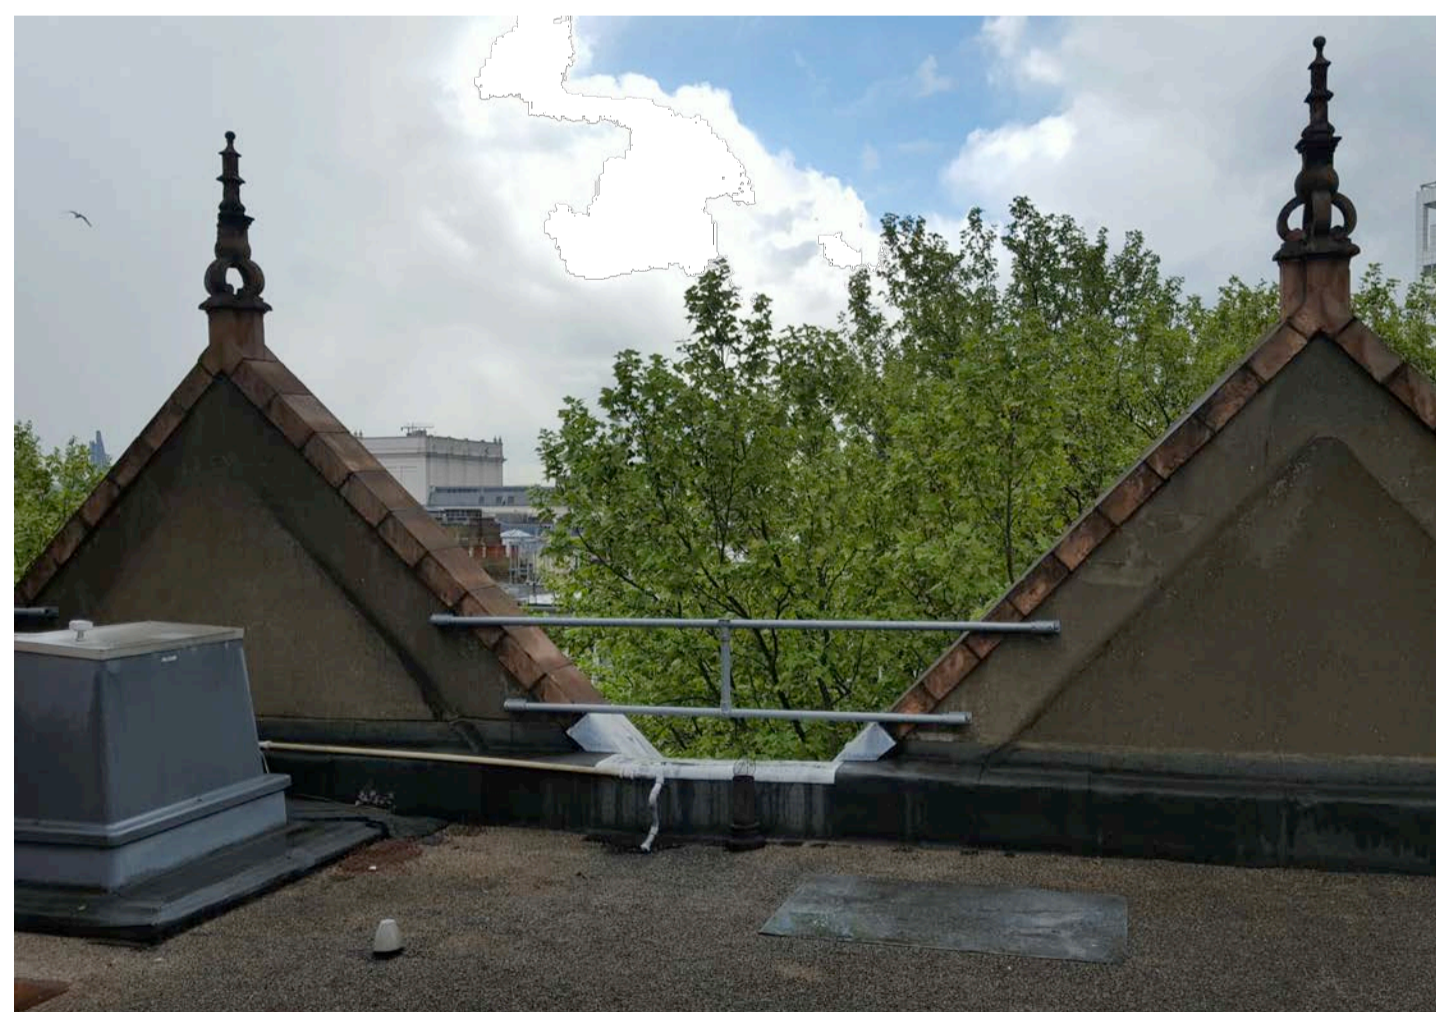

Existing roof gables on Shaftesbury Avenue elevation showing line of original pitched roof



Adjacent pitched roof at 117 Shaftesbury Avenue

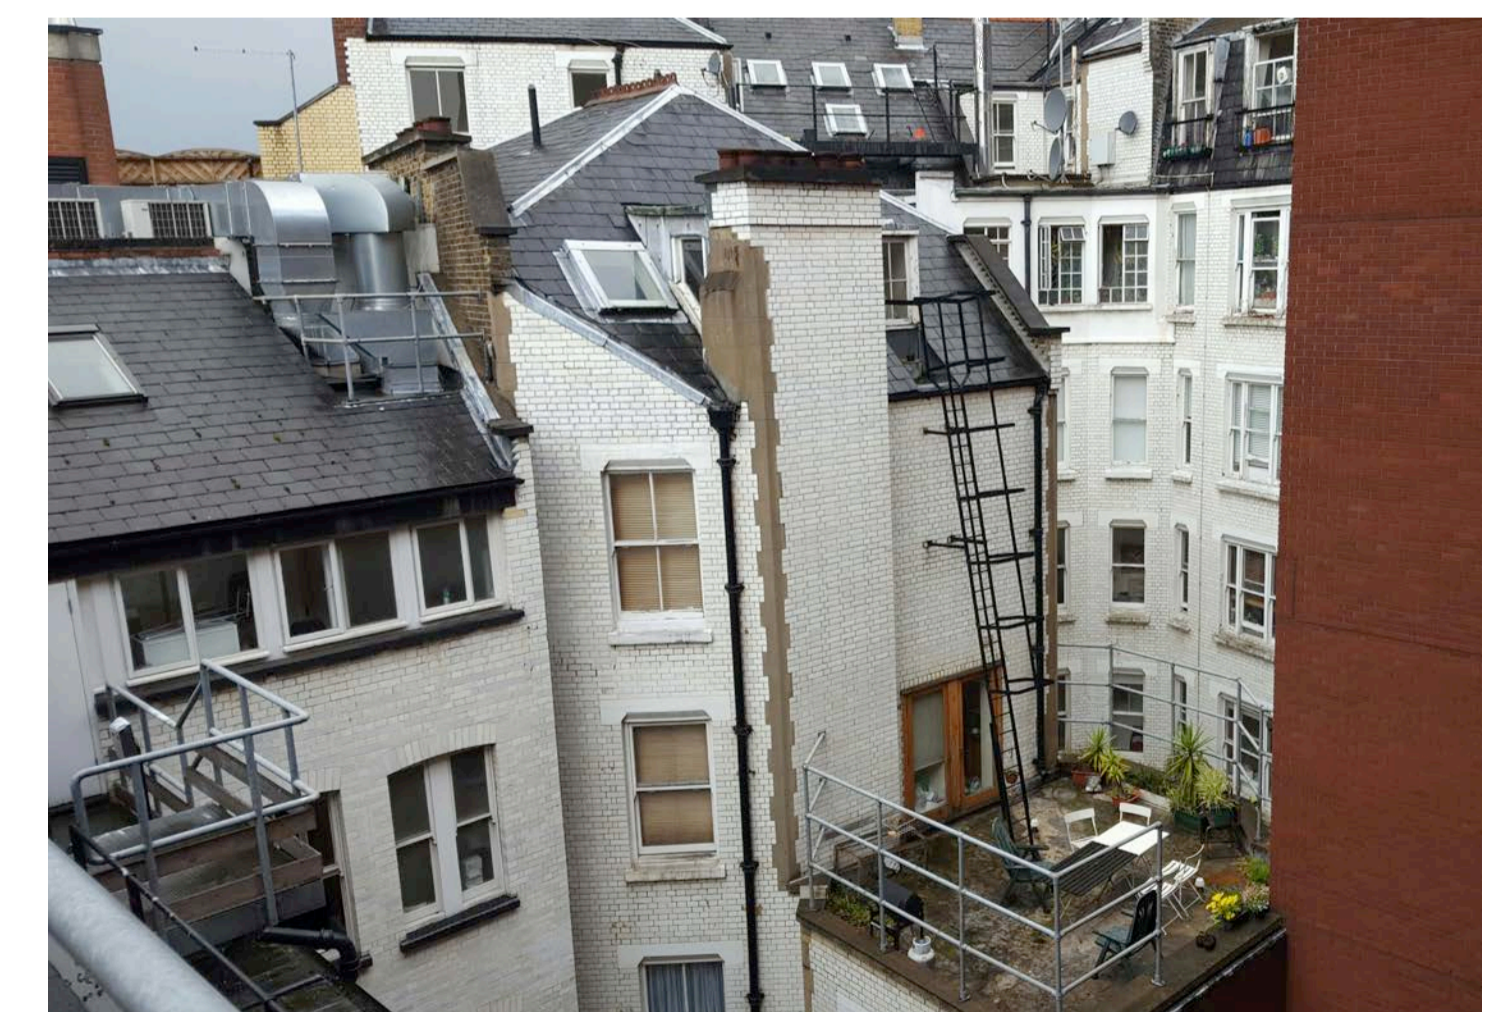


Building elevations at the rear of 119 Shaftesbury Avenue

EXISTING SITE PHOTOS

PLANNING

rev.	date	notes

PROJECT	119 SHAFTESBURY AVENUE, LONDON, WC2H 8AE		
CLIENT	CAMBRIDGE CIRCLE LTD.		
SCALE	1 : 1250 @ A1	DATE	FEB 19
CHKD.	JW	DWG NO.	550-PA.03
		DWG BY	SF

DRAWING TITLE	EXISTING SITE PHOTOS		
 architecture & interior design T: 020 7549 2133 E: info@gpadlondonltd.com W: www.gpadlondonltd.com			
		2nd Floor 130 Old Street London EC1V 9BD	