

01 Level 10
1:200

Disclaimer

Do not scale from this drawing.
Check all dimensions on site before fabrication or setting out.
This document is copyright and may not be reproduced without permission of the owner.

Notes

Key

Rev	Notes	Date	Dwn	Iss
04	Design Freeze 4	20.12.16	RPP	RPP
03	Design Freeze 3	04.10.16	RPP	RPP
02	Design Freeze 2	05.08.16	RPP	RPP
01	Design Freeze 1	15.07.16	RPP	RPP
00	Base Scheme	29.01.16	RPP	RPP

Consultants
 Structural Engineer: Davies Maguire & Whitby
 M&E Engineer: GDM Partnership
 Cost Consultant: Currie & Brown
 Planning Consultant: Gerald Eve



Robin Partington & Partners
 Castlewood
 35 New Oxford Street
 London
 WC1A 1DG
 +44 20 7419 3500
 mail@rpplondon.com
 www.rpplondon.com

Client
Royal London Asset Management

Project
Castlewood House, London, W1A


Drawing Title
**General Arrangement
 Proposed Plan
 Level 10**

Scale	Drawn By	Issued By
1:200 @ A1	RPP	RPP

DRAFT

Project No.	Drawing No.	Revision
15023	A_PL_P_110	04

Date Last Saved: Monday, December 19, 2016

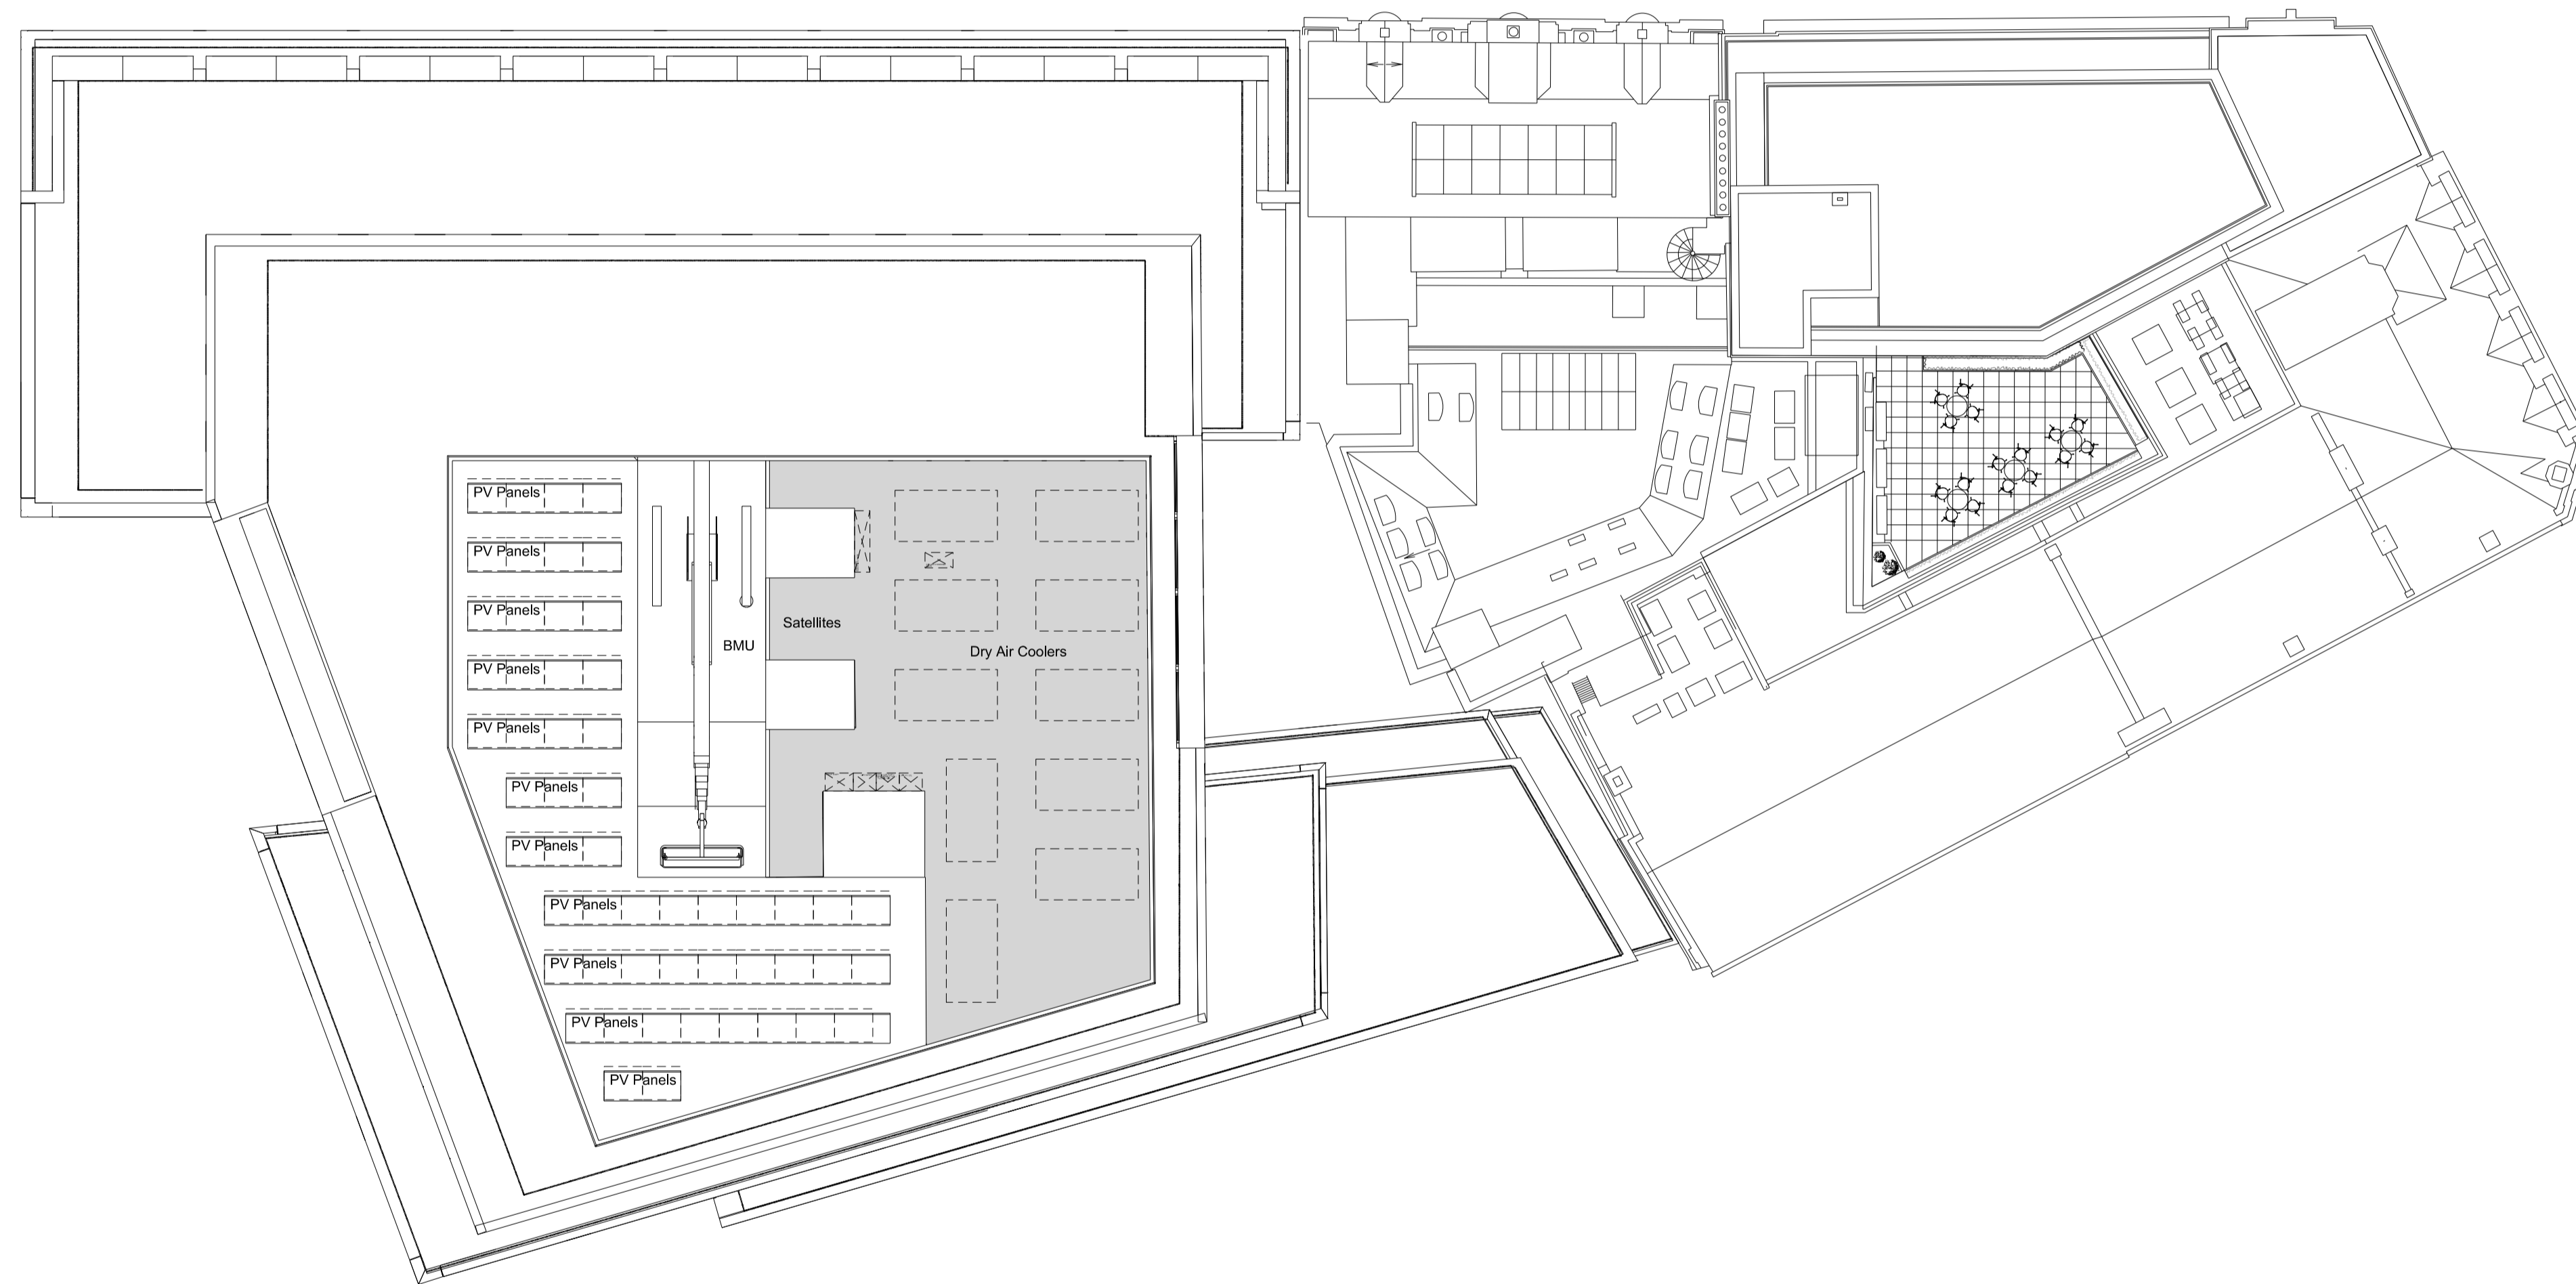

01 Roof Level

1:200

Disclaimer

Do not scale from this drawing.
Check all dimensions on site before fabrication or setting out.
This document is copyright and may not be reproduced without permission of the owner.

Notes

Key

Rev	Notes	Date	Dwn	Iss
04	Design Freeze 4	20.12.16	RPP	RPP
03	Design Freeze 3	04.10.16	RPP	RPP
02	Design Freeze 2	05.08.16	RPP	RPP
01	Design Freeze 1	15.07.16	RPP	RPP
00	Base Scheme	29.01.16	RPP	RPP

Consultants
Structural Engineer: Davies Maguire & Whitby
M&E Engineer: GDM Partnership
Cost Consultant: Currie & Brown
Planning Consultant: Gerald Eve



Robin Partington & Partners
Castlewood
35 New Oxford Street
London
WC1A 1DG
+44 20 7419 3500
mail@rplondon.com
www.rplondon.com

Client
Royal London Asset Management

Project
Castlewood House, London, W1A

Drawing Title
**General Arrangement
Proposed Plan
Roof Level**

Scale	Drawn By	Issued By
1:200 @ A1	RPP	RPP

DRAFT

Project No.	Drawing No.	Revision
15023	A_PL_P_111	04

Date Last Saved: Monday, December 19, 2016


Disclaimer
Do not scale from this drawing.
Check all dimensions on site before fabrication or setting out.
This document is copyright and may not be reproduced without permission of the owner.

Notes

Key

Rev	Notes	Date	Dwn	Iss
00	Design Freeze 4	20.12.16	RPP	RPP

Consultants
Structural Engineer: Davies Maguire & Whitby
M&E Engineer: GDM Partnership
Cost Consultant: Currie & Brown
Planning Consultant: Gerald Eve

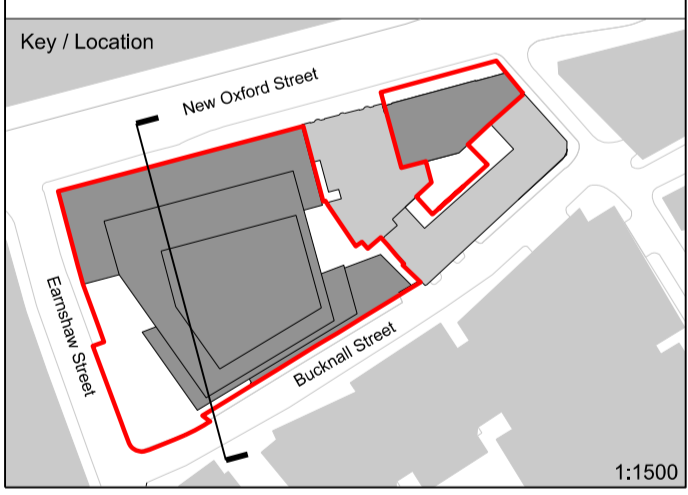

Robin Partington & Partners
Castlewood
35 New Oxford Street
London
WC1A 1DG
+44 20 7419 3500
mail@rplondon.com
www.rplondon.com

Client
Royal London Asset Management

Project
Castlewood House, London, W1A


Drawing Title
**General Arrangement
Proposed Section
Section 01**

Scale	Drawn By	Issued By
1:200 @ A1	RPP	RPP

DRAFT

Project No.	Drawing No.	Revision
15023	A_PL_P_201	00

Date Last Saved: Tuesday, December 20, 2016

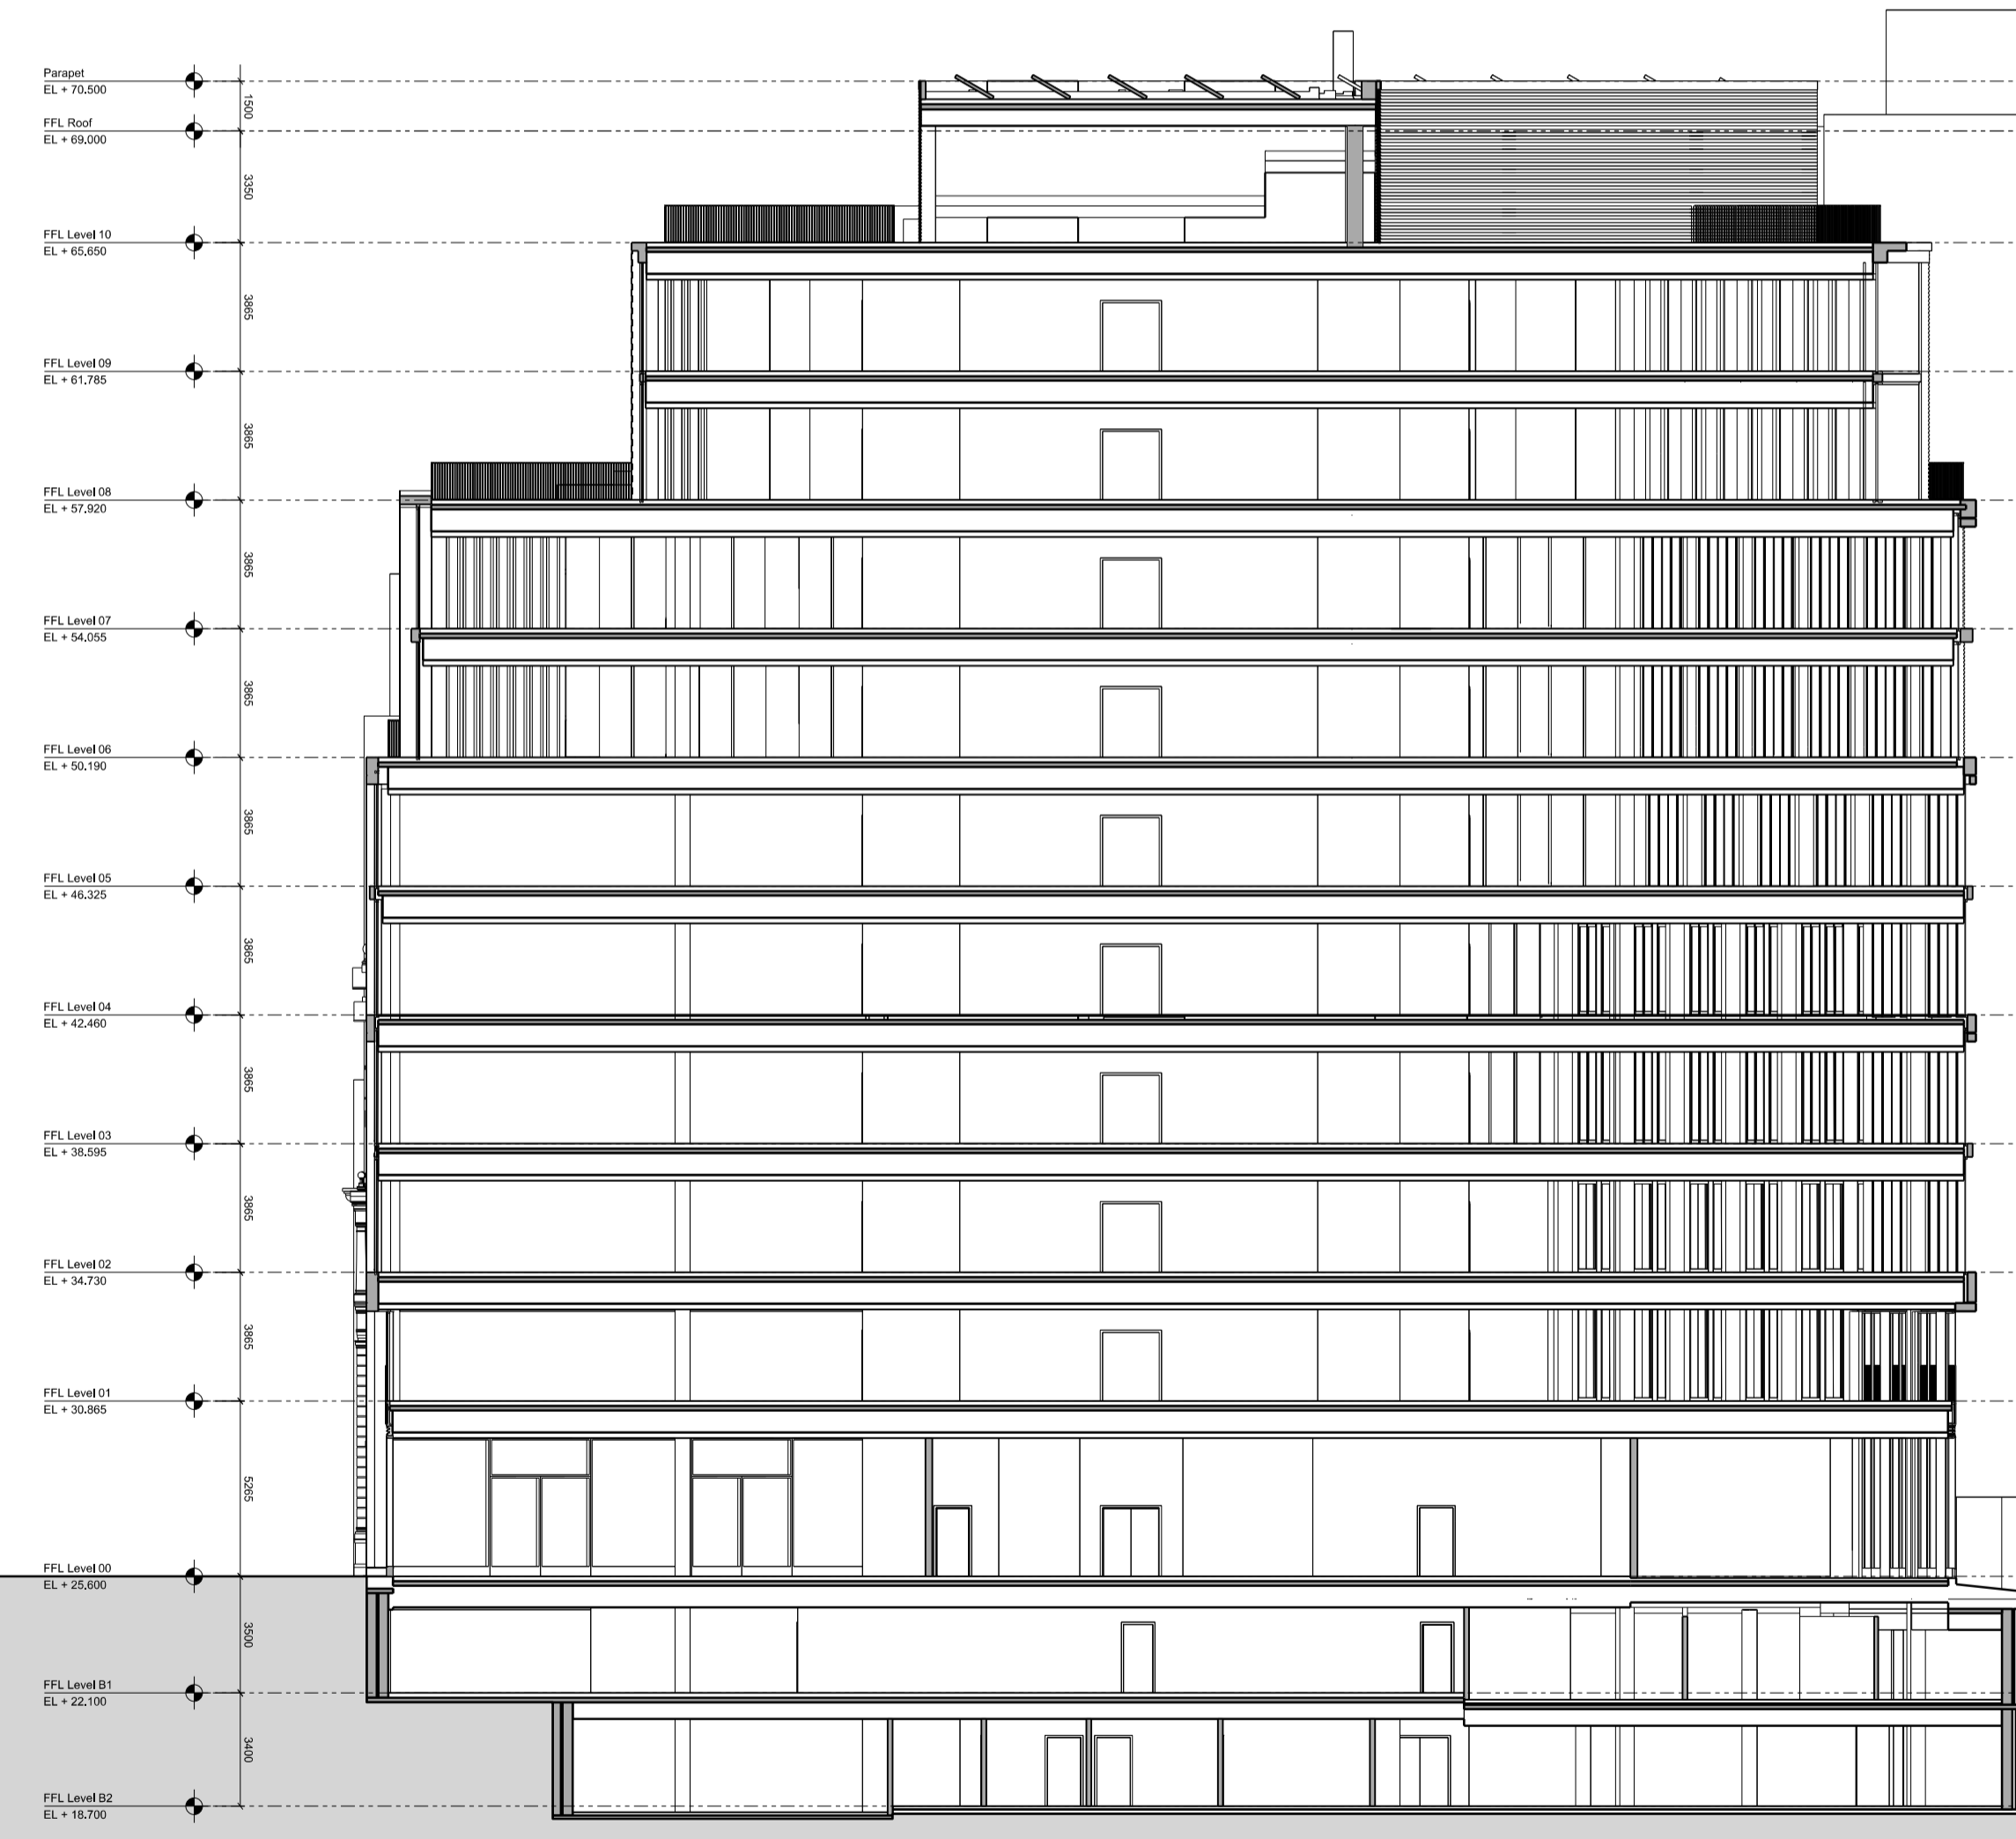


01 Section 01

1:500

Disclaimer
Do not scale from this drawing.
Check all dimensions on site before fabrication or setting out.
This document is copyright and may not be reproduced without permission of the owner.


Notes

Key

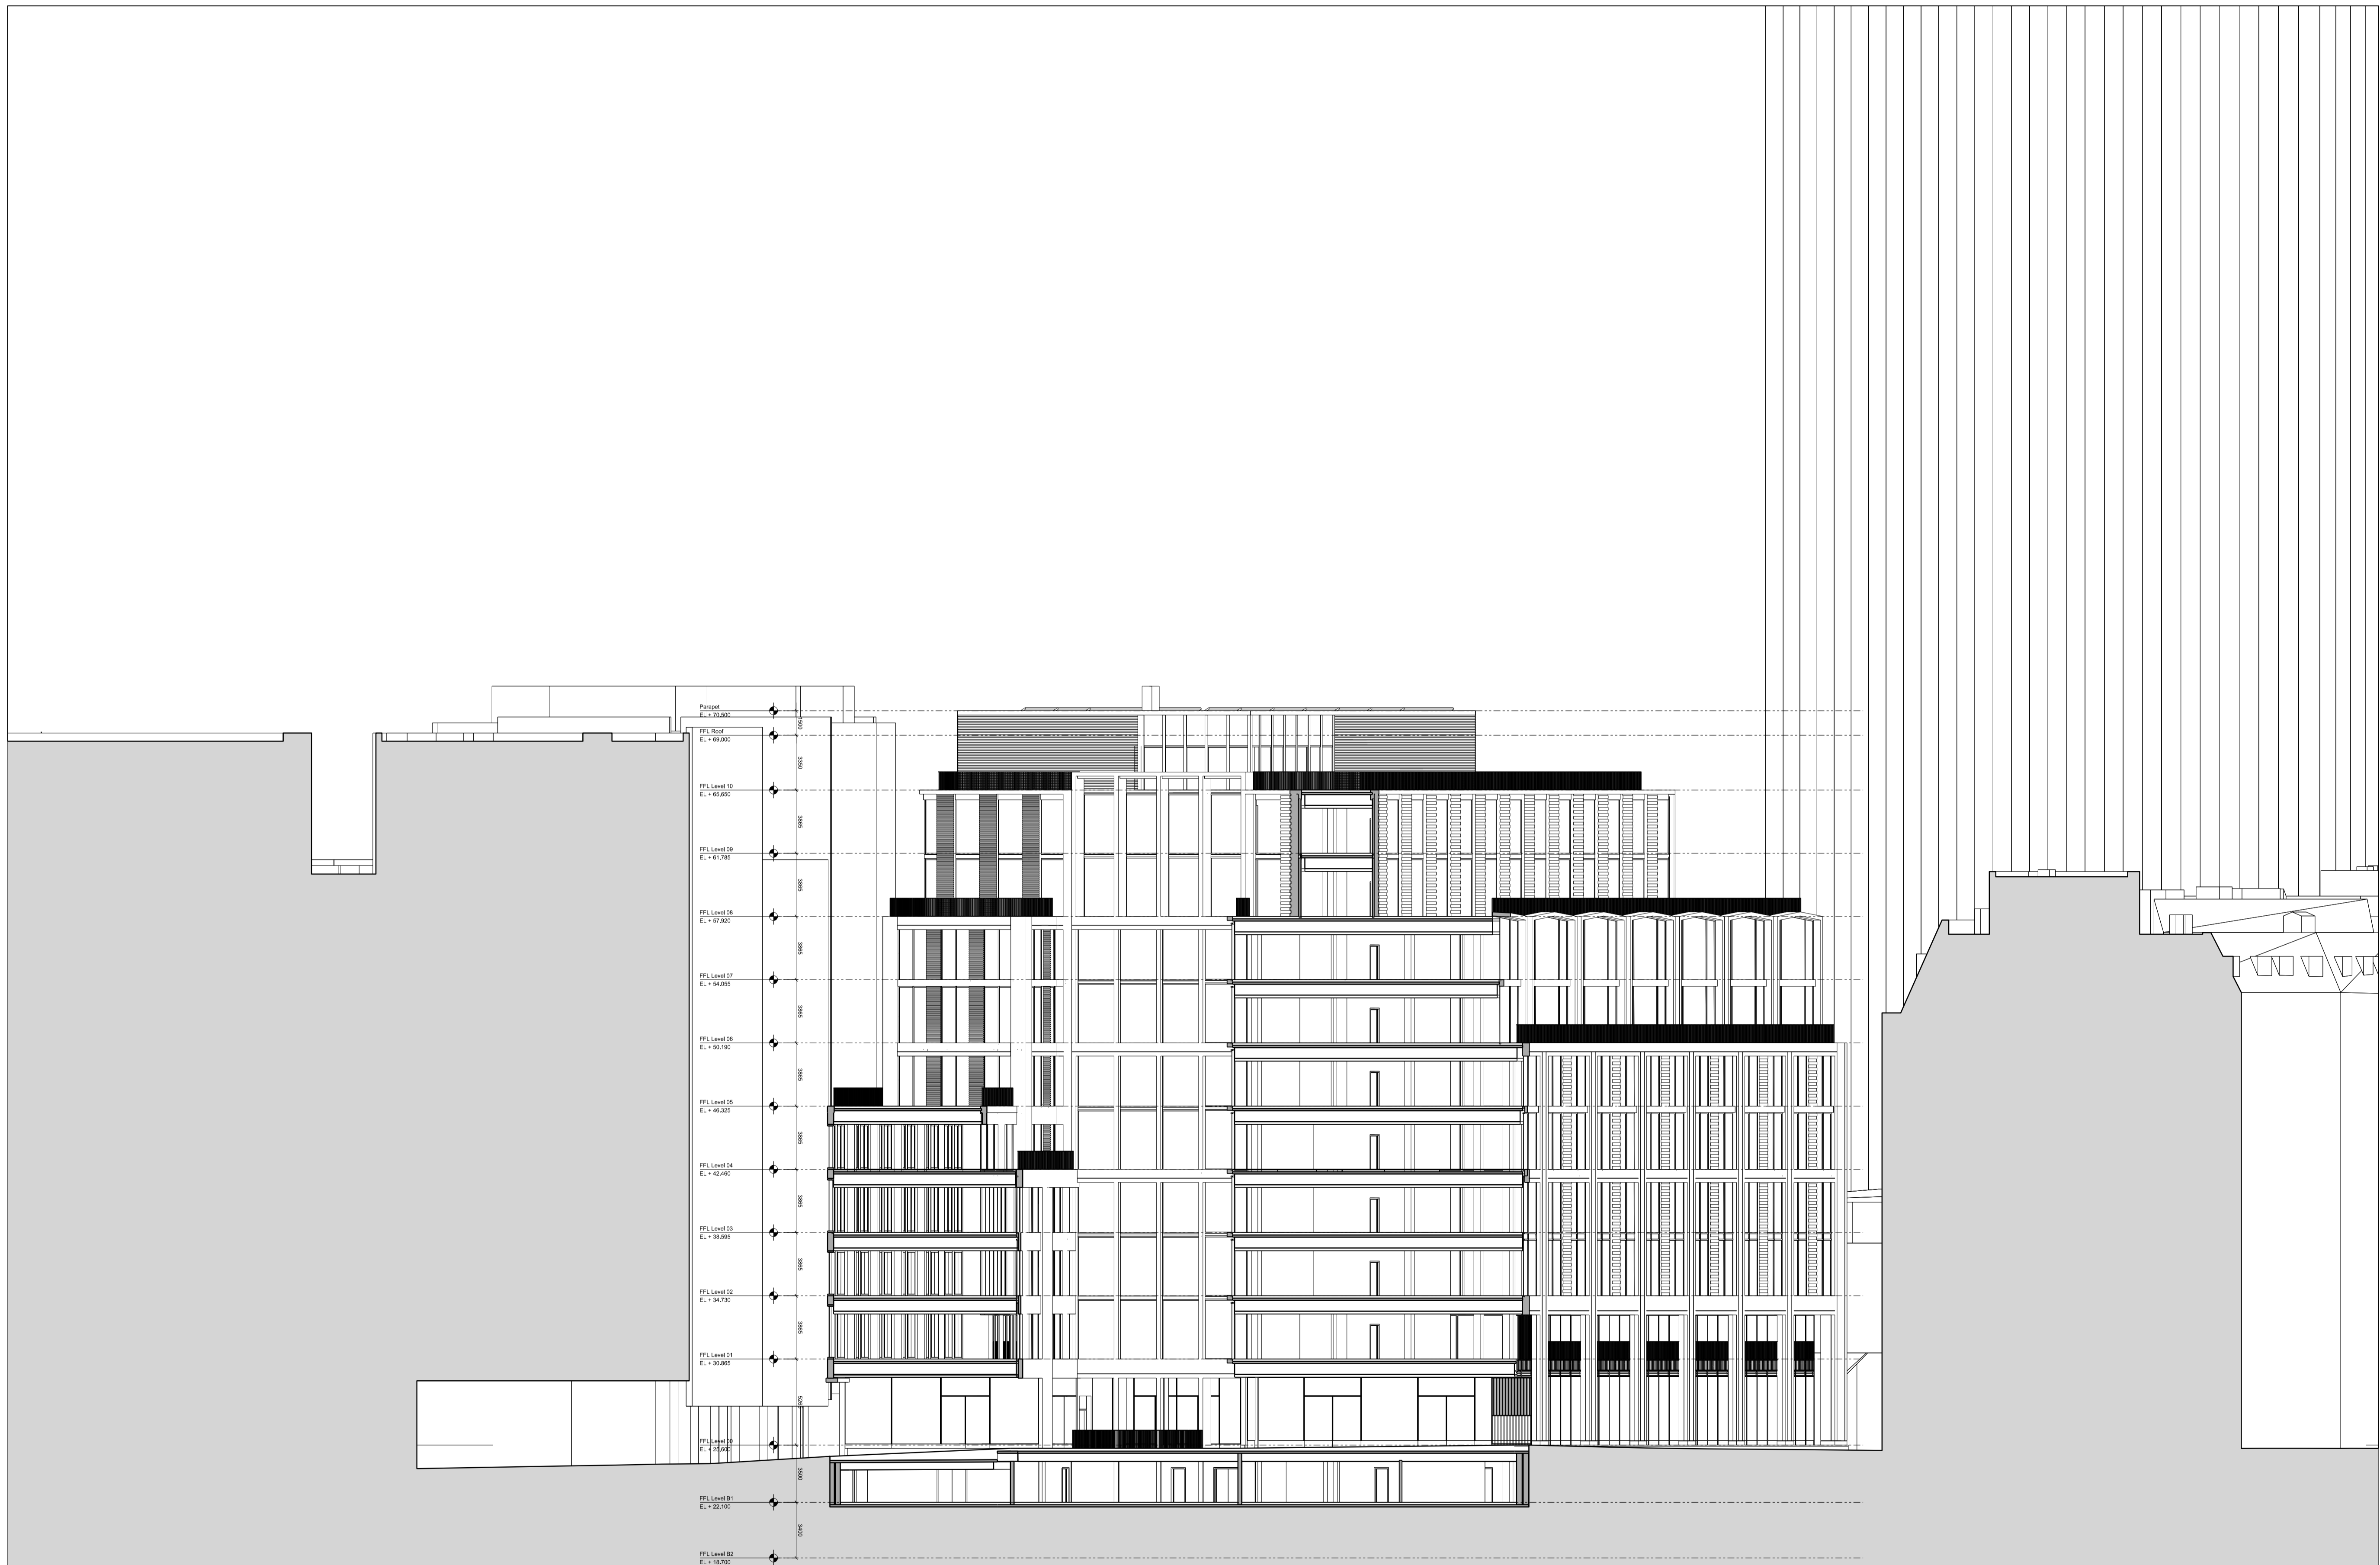

00	Design Freeze 4	20.12.16	RPP	RPP
Rev	Notes	Date	Dwn	Iss

Consultants
Structural Engineer: Davies Maguire & Whitby
M&E Engineer: GDM Partnership
Cost Consultant: Currie & Brown
Planning Consultant: Gerald Eve

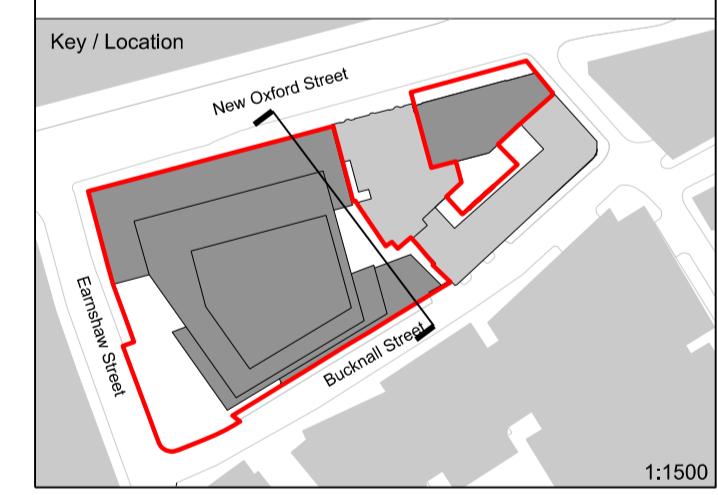

Robin Partington & Partners
Castlewood
35 New Oxford Street
London
WC1A 1DG
+44 20 7419 3500
mail@rplondon.com
www.rplondon.com

Client
Royal London Asset Management

Project
Castlewood House, London, W1A

Drawing Title
**General Arrangement
Proposed Section
Section 02**

Scale	Drawn By	Issued By
1:200 @ A1	RPP	RPP

DRAFT		
Project No.	Drawing No.	Revision
15023	A_PL_P_202	00


Date Last Saved: Tuesday, December 20, 2016

01 Section 02
1:200

Disclaimer
Do not scale from this drawing.
Check all dimensions on site before fabrication or setting out.
This document is copyright and may not be reproduced without permission of the owner.


Notes

Key

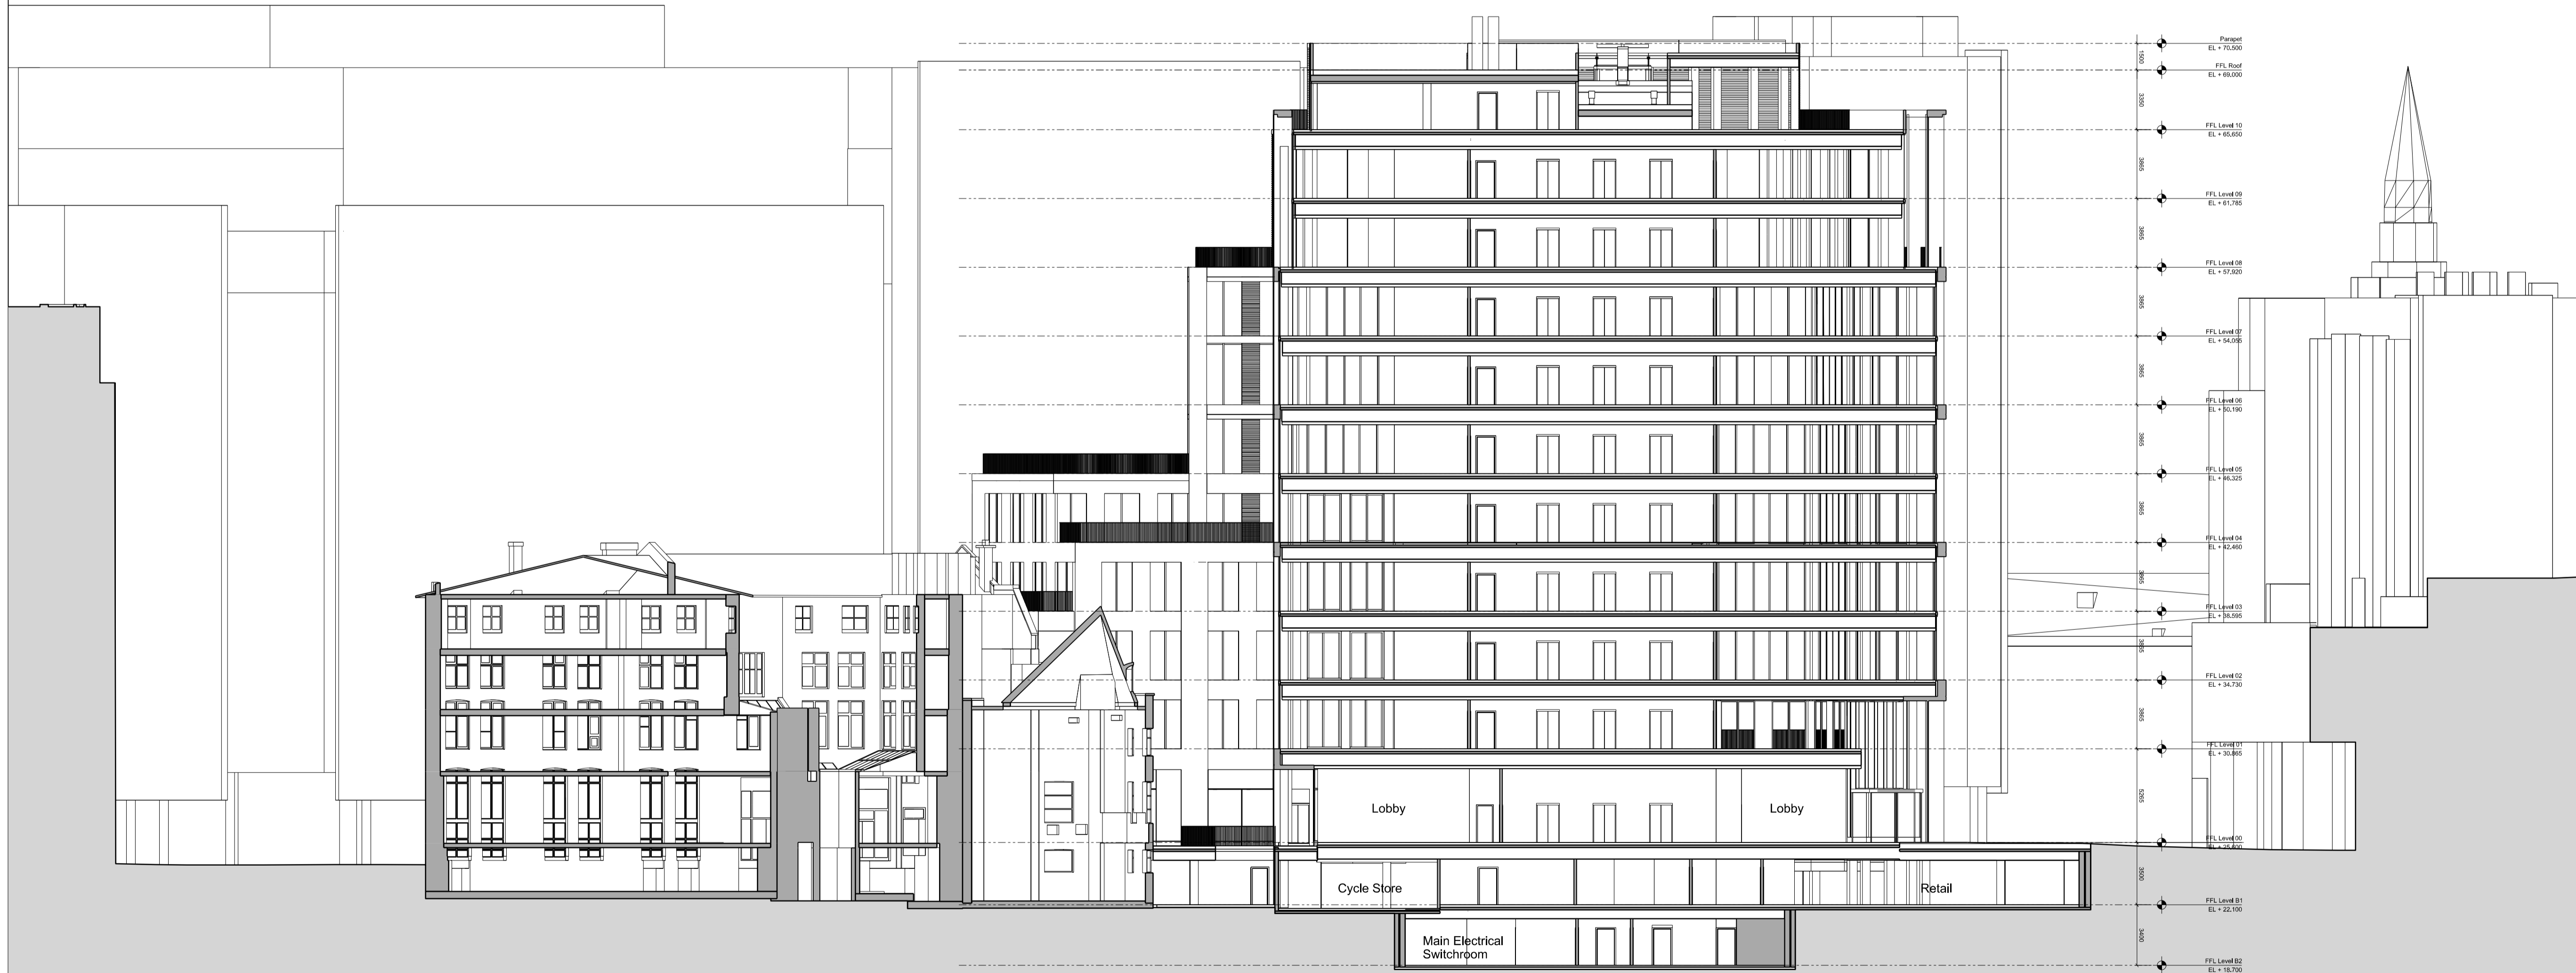

00	Design Freeze 04	20.12.16	RPP	RPP
Rev	Notes	Date	Dwn	Iss

Consultants
Structural Engineer: Davies Maguire & Whitby
M&E Engineer: GDM Partnership
Cost Consultant: Currie & Brown
Planning Consultant: Gerald Eve

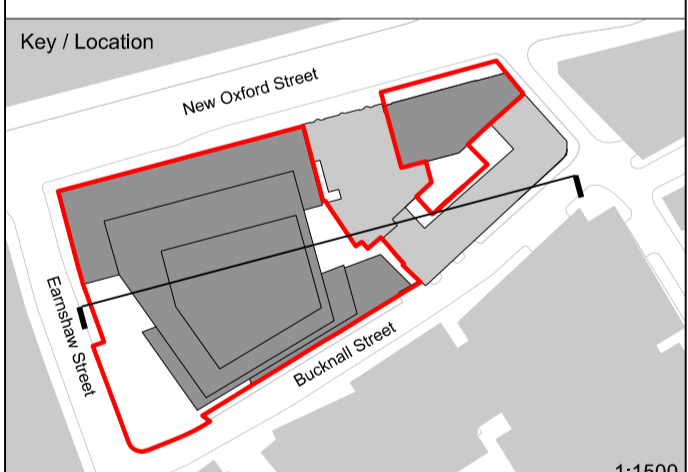

Robin Partington & Partners
Castlewood
35 New Oxford Street
London
WC1A 1DG
+44 20 7419 3500
mail@rplondon.com
www.rplondon.com

Client
Royal London Asset Management


Project
Castlewood House, London, W1A

Drawing Title
**General Arrangement
Proposed Section
Section 03**

Scale	Drawn By	Issued By
1:200 @ A1	RPP	RPP

DRAFT		
Project No.	Drawing No.	Revision
15023	A_PL_P_203	00

01 Section 03
1:200

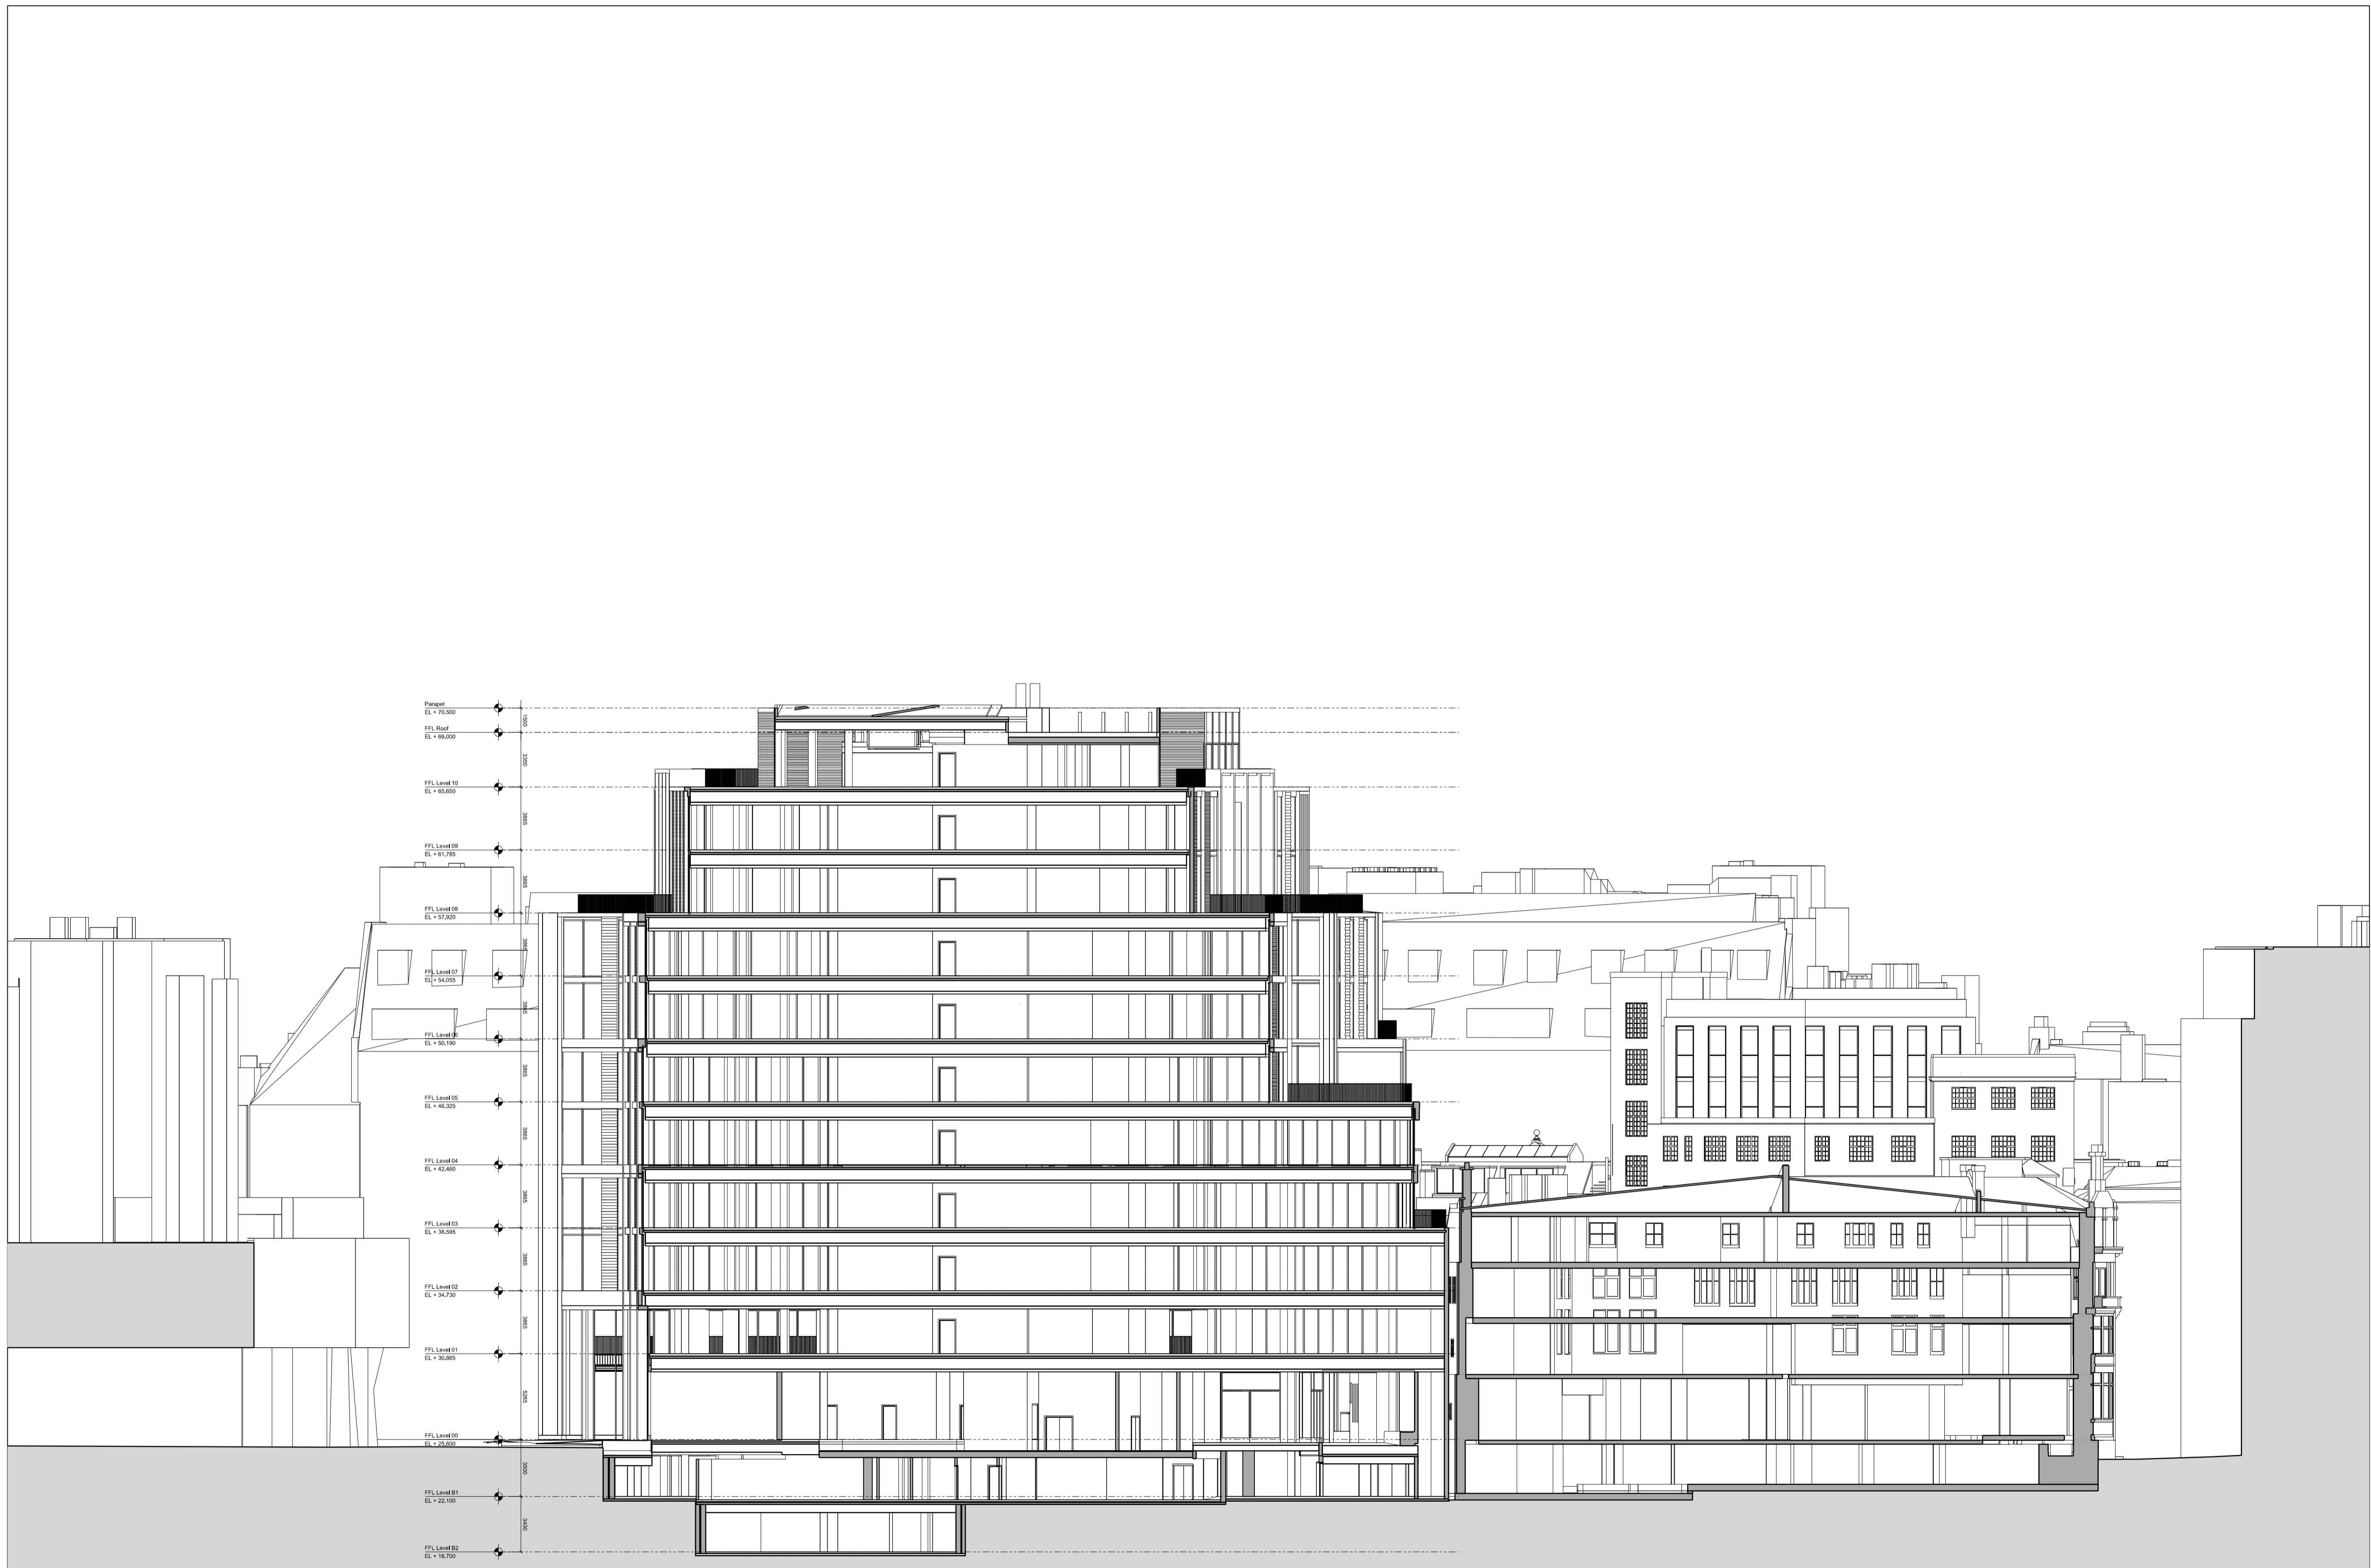

FFL Level 10
EL + 69.000
 FFL Level 09
EL + 61.785
 FFL Level 08
EL + 57.820
 FFL Level 07
EL + 54.000
 FFL Level 06
EL + 50.180
 FFL Level 05
EL + 46.320
 FFL Level 04
EL + 42.460
 FFL Level 03
EL + 38.550
 FFL Level 02
EL + 34.730
 FFL Level 01
EL + 30.885
 FFL Level 00
EL + 25.000
 FFL Level B1
EL + 22.100
 FFL Level B2
EL + 18.700

01 Section 04
1:500

Disclaimer
Do not scale from this drawing.
Check all dimensions on site before fabrication or setting out.
This document is copyright and may not be reproduced without permission of the owner.

Notes

Key

Rev	Notes	Date	Dwn	Iss
00	Design Freeze 04	20.12.16	RPP	RPP

Consultants
 Structural Engineer: Davies Maguire & Whitby
 M&E Engineer: GDM Partnership
 Cost Consultant: Currie & Brown
 Planning Consultant: Gerald Eve



Robin Partington & Partners
 Castlewood
 35 New Oxford Street
 London
 WC1A 1DG
 +44 20 7419 3500
 mail@rpplondon.com
 www.rpplondon.com


Client
 Royal London Asset Management

Project
 Castlewood House, London, W1A

Drawing Title
 General Arrangement
 Proposed Section
 Section 04

Scale	Drawn By	Issued By
1:500 @ A1	RPP	RPP

DRAFT		
Project No.	Drawing No.	Revision
15023	A_PL_P_204	00

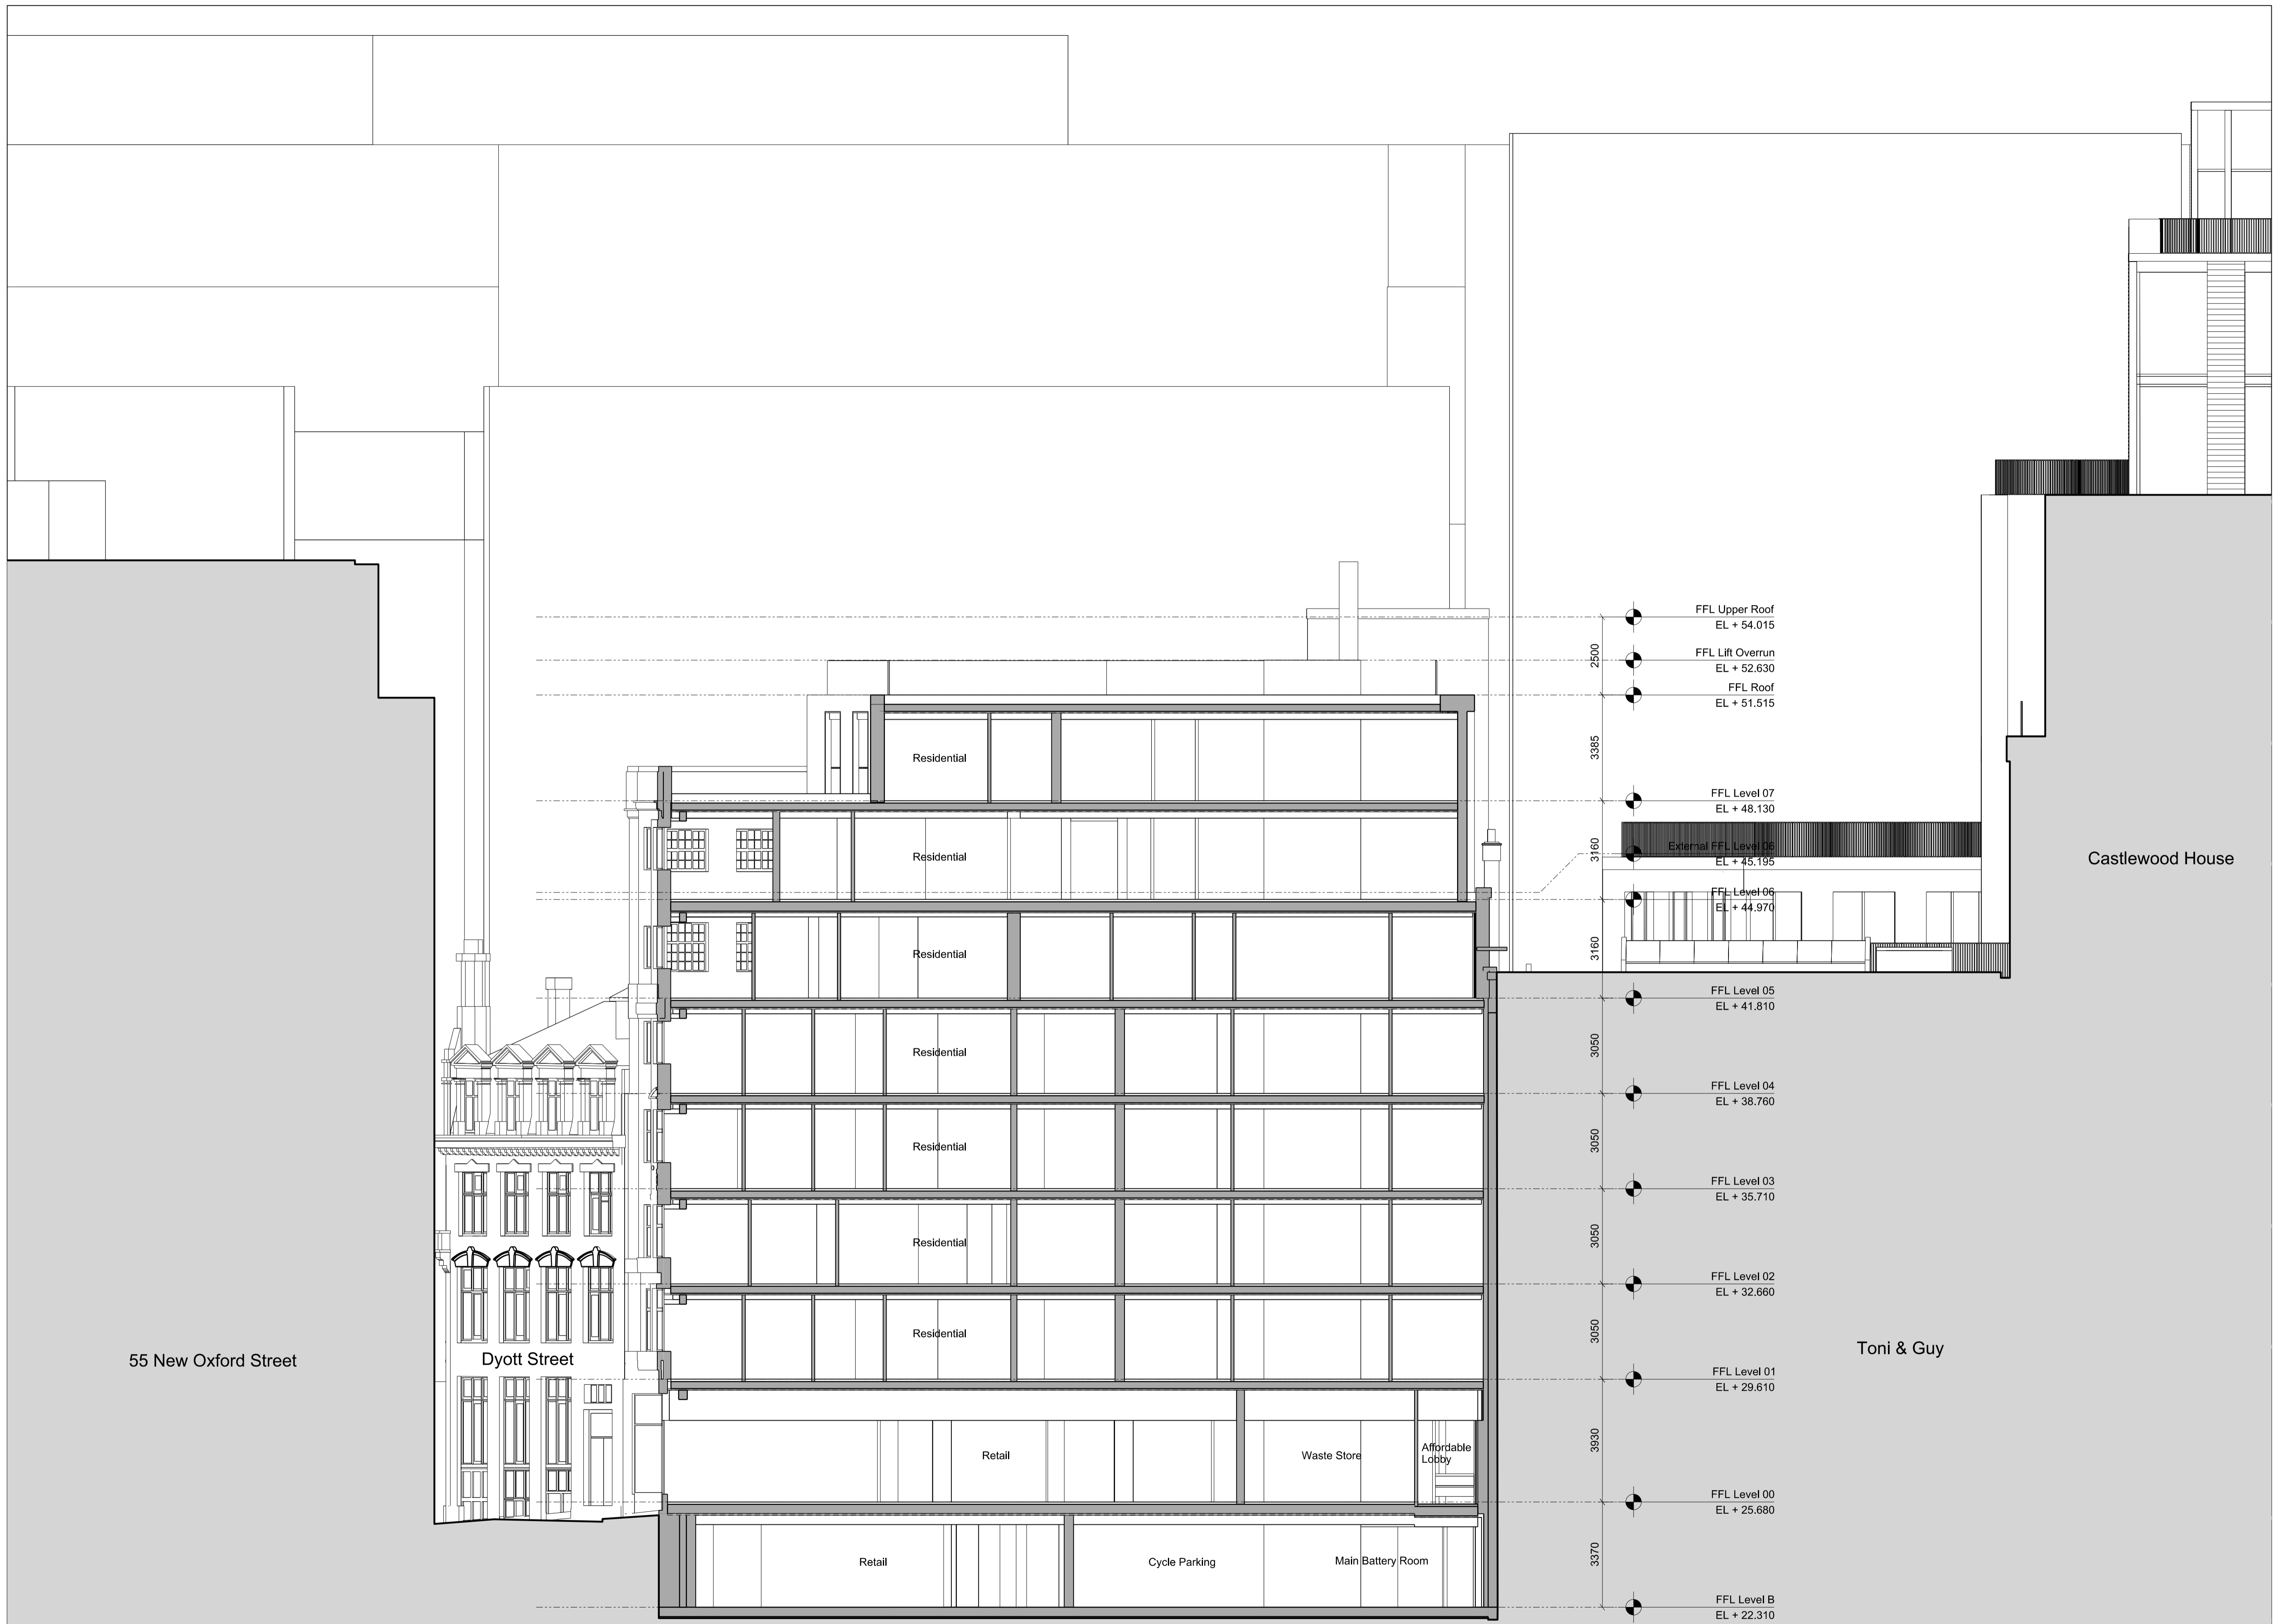


Disclaimer
Do not scale from this drawing.
Check all dimensions on site before fabrication or setting out.
This document is copyright and may not be reproduced without permission of the owner.

Notes

Key

00	Design Freeze 04	20.12.16	RPP	RPP
Rev	Notes	Date	Dwn	Iss

Consultants
Structural Engineer: Davies Maguire & Whitby
M&E Engineer: GDM Partnership
Cost Consultant: Currie & Brown
Planning Consultant: Gerald Eve

 

Robin Partington & Partners
Castlewood
35 New Oxford Street
London
WC1A 1DG
+44 20 7419 3500
mail@rplondon.com
www.rplondon.com

Client
Royal London Asset Management


Project
Castlewood House, London, W1A

Drawing Title
**General Arrangement
Proposed Section
Section 05**

Scale	Drawn By	Issued By
1:100 @ A1	1:200@A3	RPP RPP
DRAFT		
Project No.	Drawing No.	Revision
15023	A_PL_P_205	00

Date Last Saved: Tuesday, December 20, 2016

01 Section 05
1:100

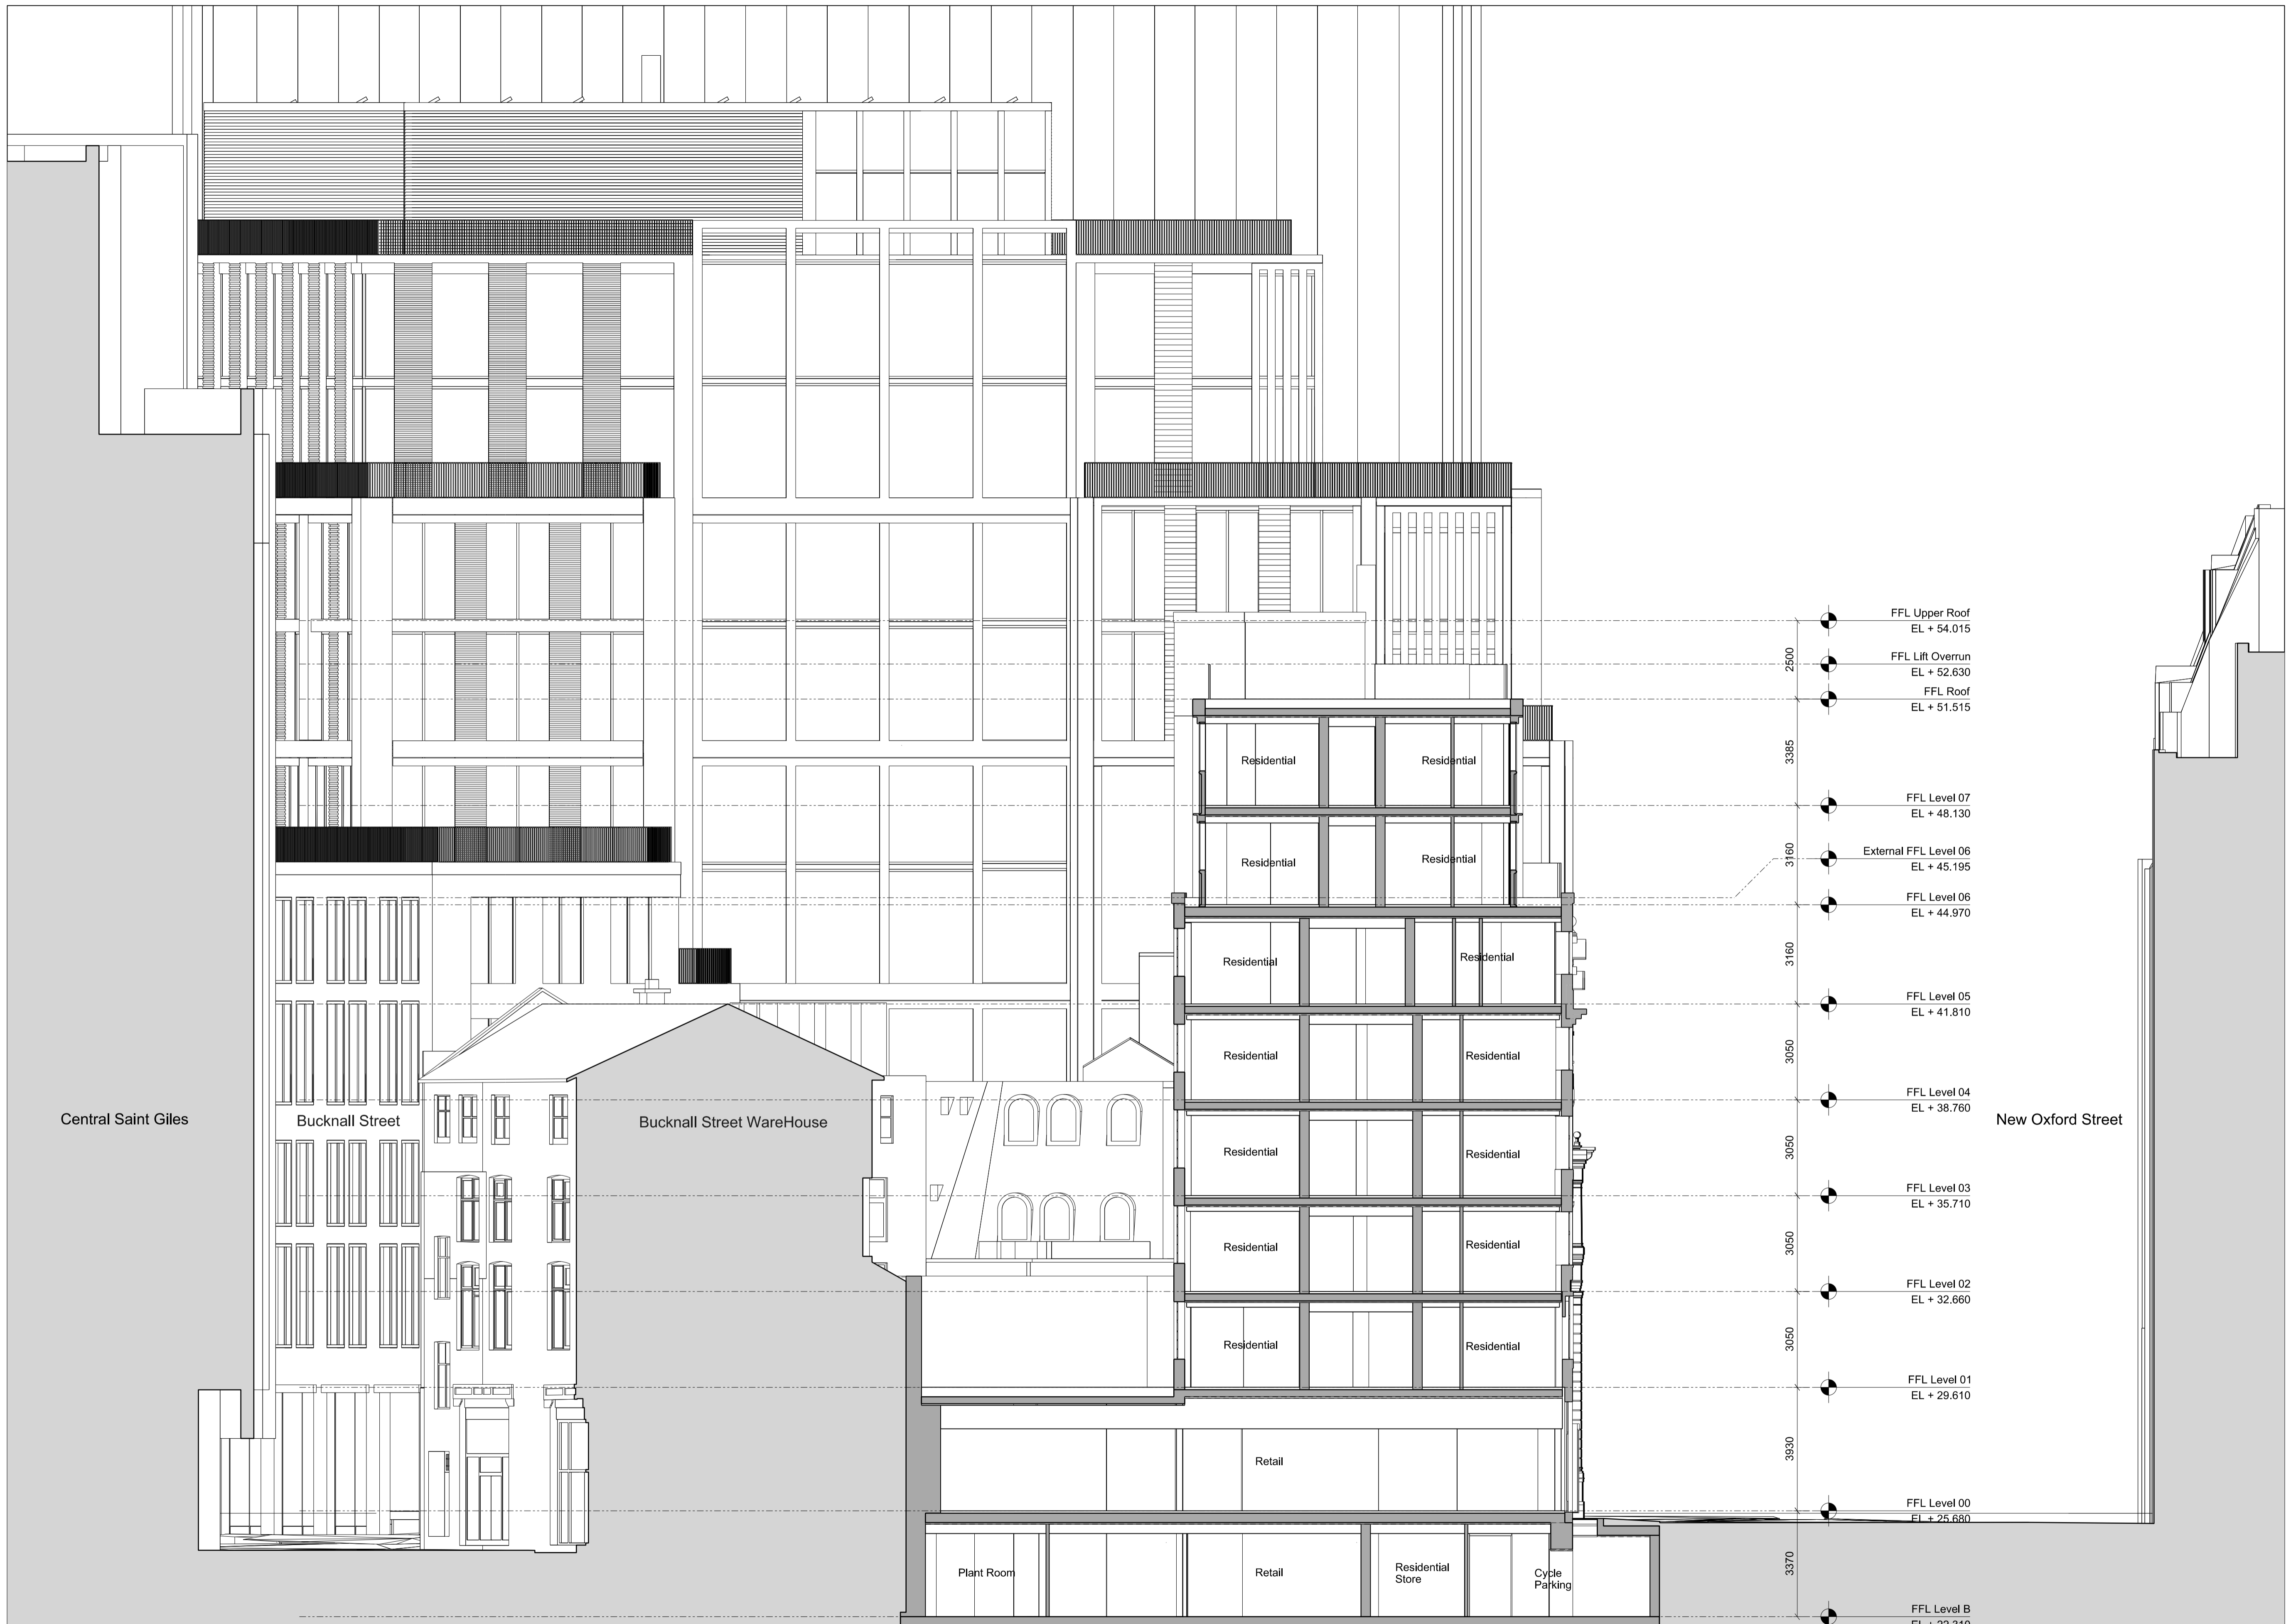

Disclaimer
Do not scale from this drawing. Check all dimensions on site before fabrication or setting out. This document is copyright and may not be reproduced without permission of the owner.

Notes

Key

00	Design Freeze 04	20.12.16	RPP	RPP
Rev	Notes	Date	Dwn	Iss

Consultants
Structural Engineer: Davies Maguire & Whitby
M&E Engineer: GDM Partnership
Cost Consultant: Currie & Brown
Planning Consultant: Gerald Eve



Robin Partington & Partners
Castlewood
35 New Oxford Street
London
WC1A 1DG
+44 20 7419 3500
mail@rplondon.com
www.rplondon.com

Client
Royal London Asset Management

Project
Castlewood House, London, W1A

Drawing Title
General Arrangement
Proposed Section
Section 06


Scale	Drawn By	Issued By
1:100 @ A1	RPP	RPP

DRAFT

Project No.	Drawing No.	Revision
15023	A_PL_P_206	00

Date Last Saved: Tuesday, December 20, 2016

01 Section 06
1:100

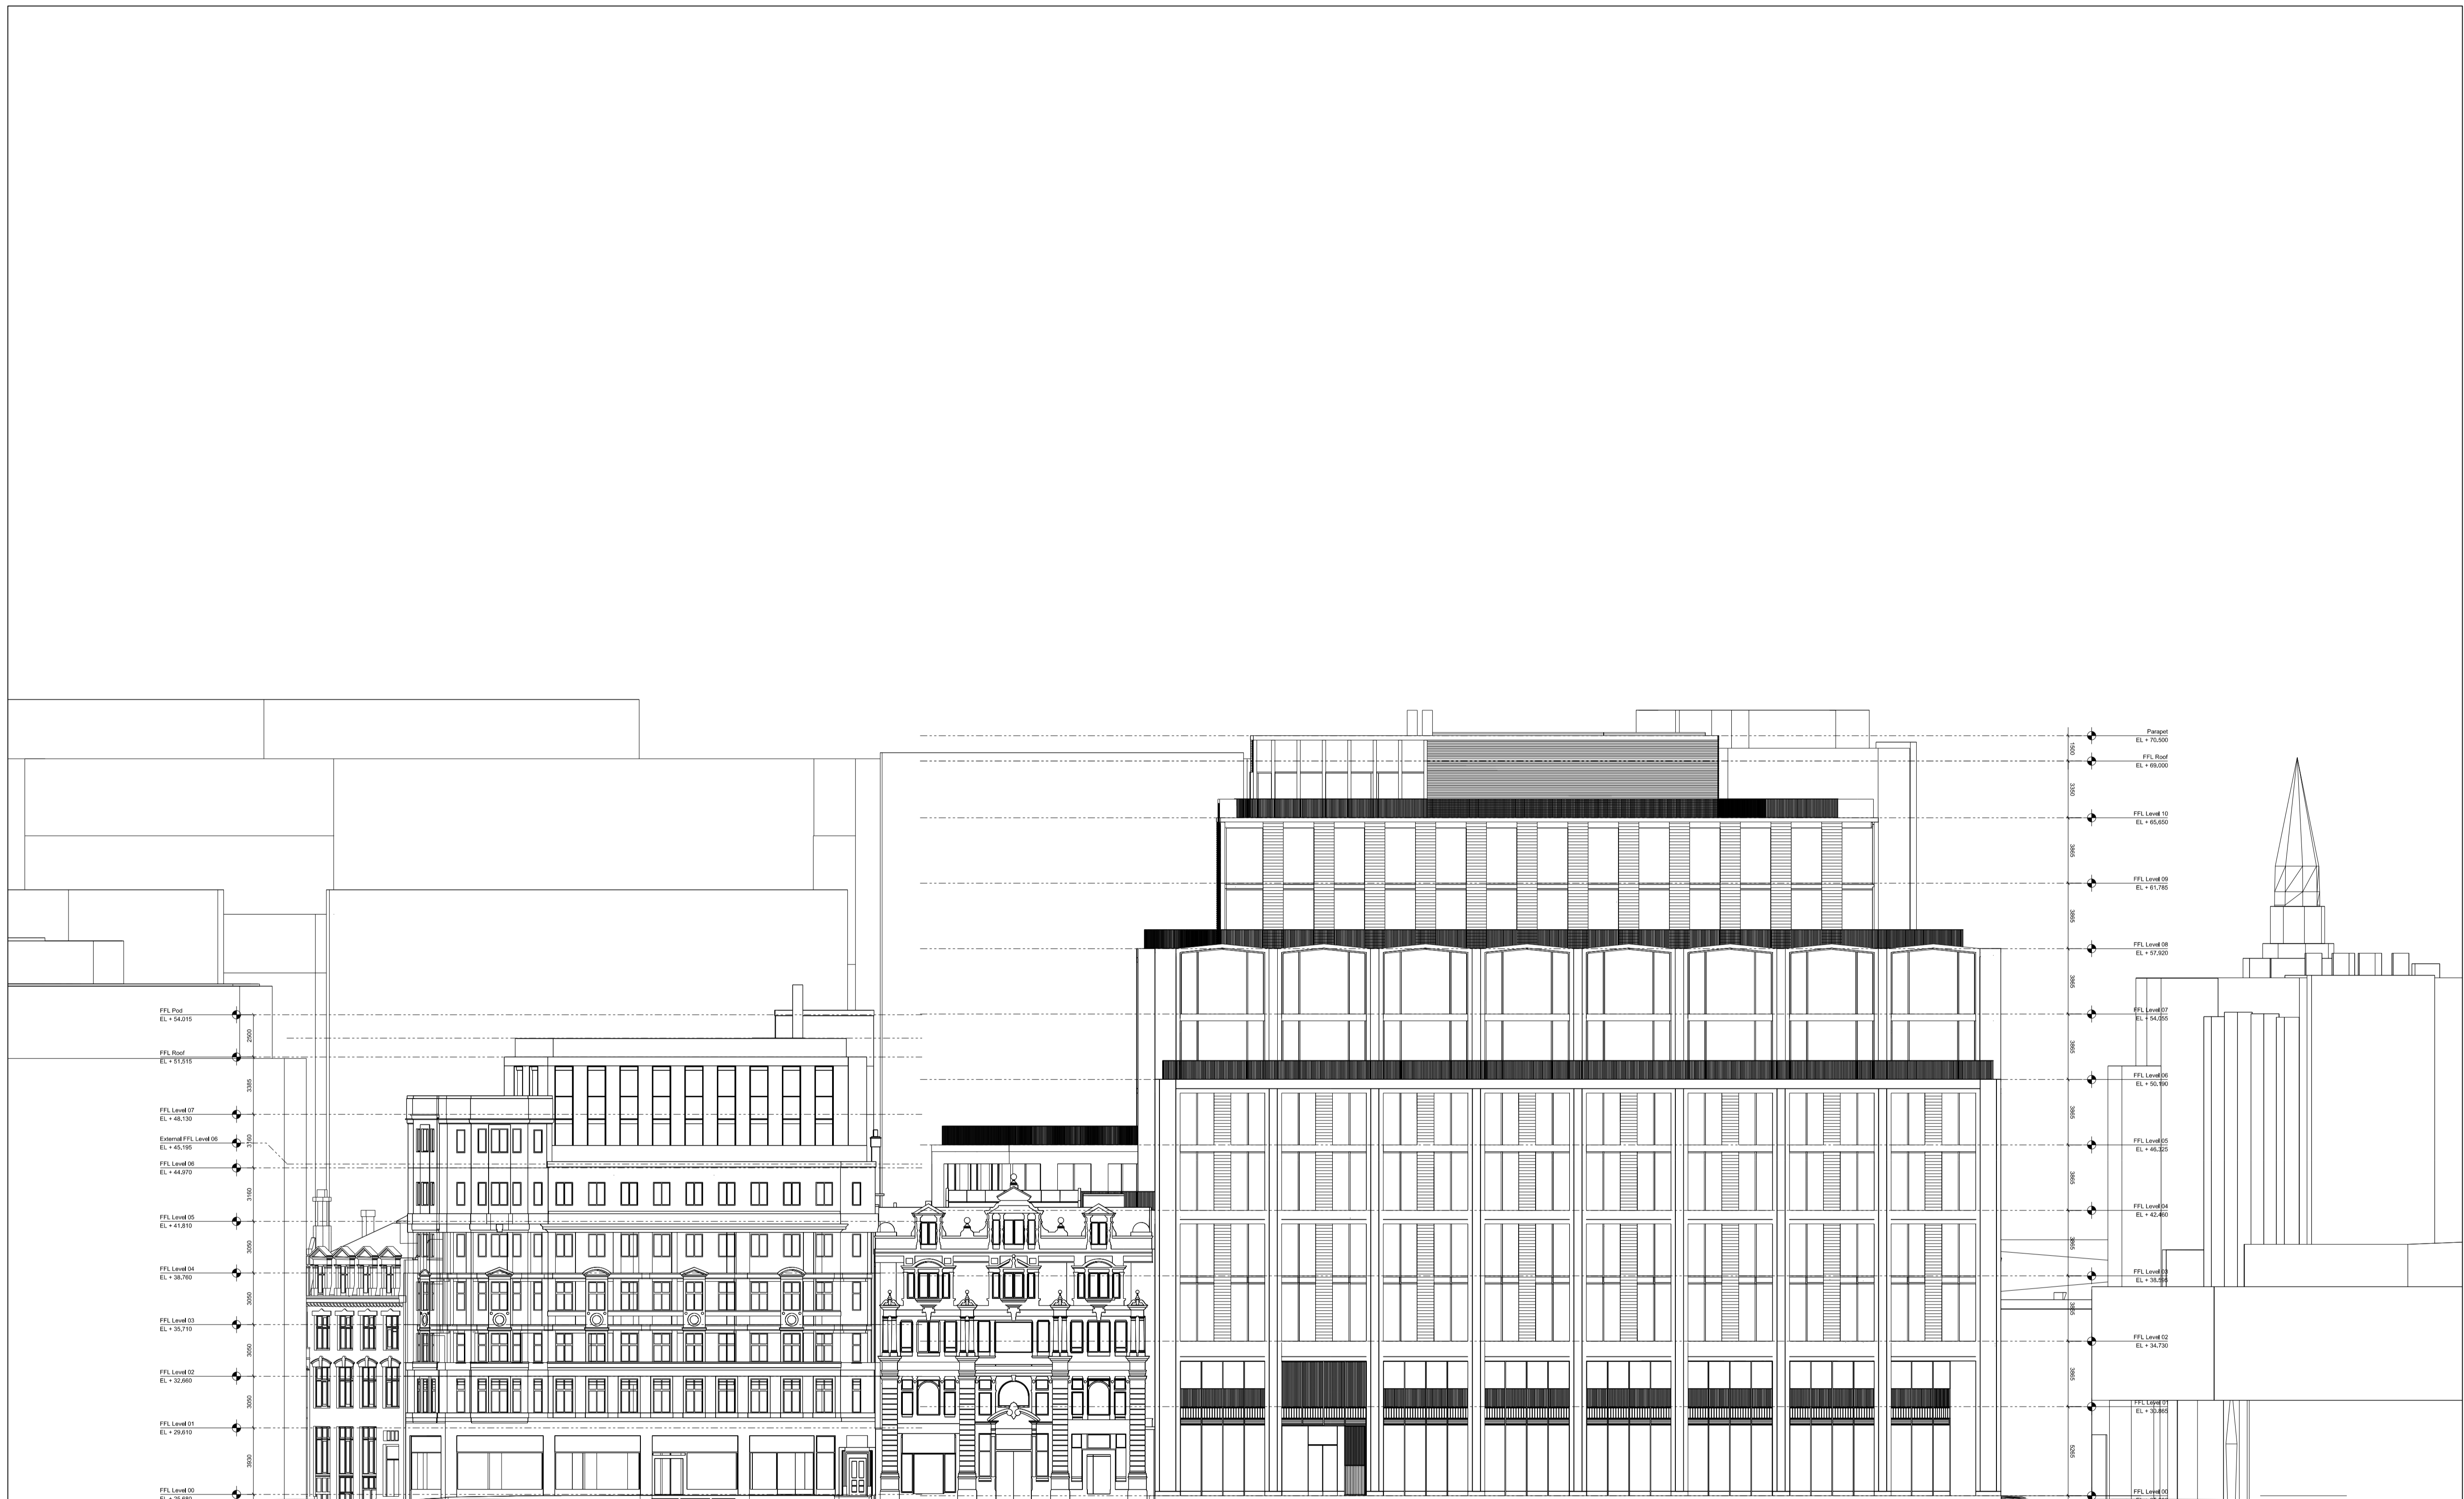

Disclaimer
Do not scale from this drawing.
Check all dimensions on site before fabrication or setting out.
This document is copyright and may not be reproduced without permission of the owner.

Notes

Key

Rev	Notes	Date	Dwn	Iss
03	Design Freeze 4	20.12.16	RPP	RPP
02	Design Freeze 2	05.08.16	RPP	RPP
01	Design Freeze 1	15.07.16	RPP	RPP
00	Base Scheme	29.01.16	RPP	RPP

Consultants

Structural Engineer:	Davies Maguire & Whitby
M&E Engineer:	GDM Partnership
Cost Consultant:	Currie & Brown
Planning Consultant:	Gerald Eve

Key / Location

Robin Partington & Partners
 Castlewood
 35 New Oxford Street
 London
 WC1A 1DG
 +44 20 7419 3500
 mail@rplondon.com
 www.rplondon.com

Client
Royal London Asset Management

Project
Castlewood House, London, W1A

Drawing Title
**General Arrangement
 North Elevation**

Scale	Drawn By	Issued By
1:200 @ A1	RPP	RPP

DRAFT

Project No.	Drawing No.	Revision
15023	A_PL_P_301	03

Date Last Saved: Tuesday, December 20, 2016

01 North Elevation
1:200

Disclaimer
Do not scale from this drawing.
Check all dimensions on site before fabrication or setting out.
This document is copyright and may not be reproduced without permission of the owner.


Notes

Key

Rev	Notes	Date	Dwn	Iss
03	Design Freeze 4	20.12.16	RPP	RPP
02	Design Freeze 2	05.08.16	RPP	RPP
01	Design Freeze 1	15.07.16	RPP	RPP
00	Base Scheme	29.01.16	RPP	RPP

Rev	Notes	Date	Dwn	Iss
03	Design Freeze 4	20.12.16	RPP	RPP
02	Design Freeze 2	05.08.16	RPP	RPP
01	Design Freeze 1	15.07.16	RPP	RPP
00	Base Scheme	29.01.16	RPP	RPP

Consultants
Structural Engineer: Davies Maguire & Whitby
M&E Engineer: GDM Partnership
Cost Consultant: Currie & Brown
Planning Consultant: Gerald Eve

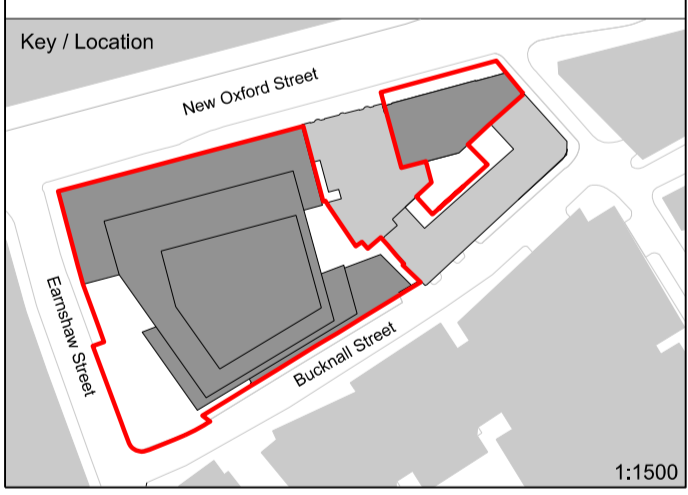

Robin Partington & Partners
Castlewood
35 New Oxford Street
London
WC1A 1DG
+44 20 7419 3500
mail@rpplondon.com
www.rpplondon.com

Client
Royal London Asset Management


Project
Castlewood House, London, W1A

Drawing Title
**General Arrangement
West Elevation**

Scale	Drawn By	Issued By
1:200 @ A1	RPP	RPP

DRAFT		
Project No.	Drawing No.	Revision
15023	A_PL_P_302	03

Date Last Saved: Tuesday, December 20, 2016

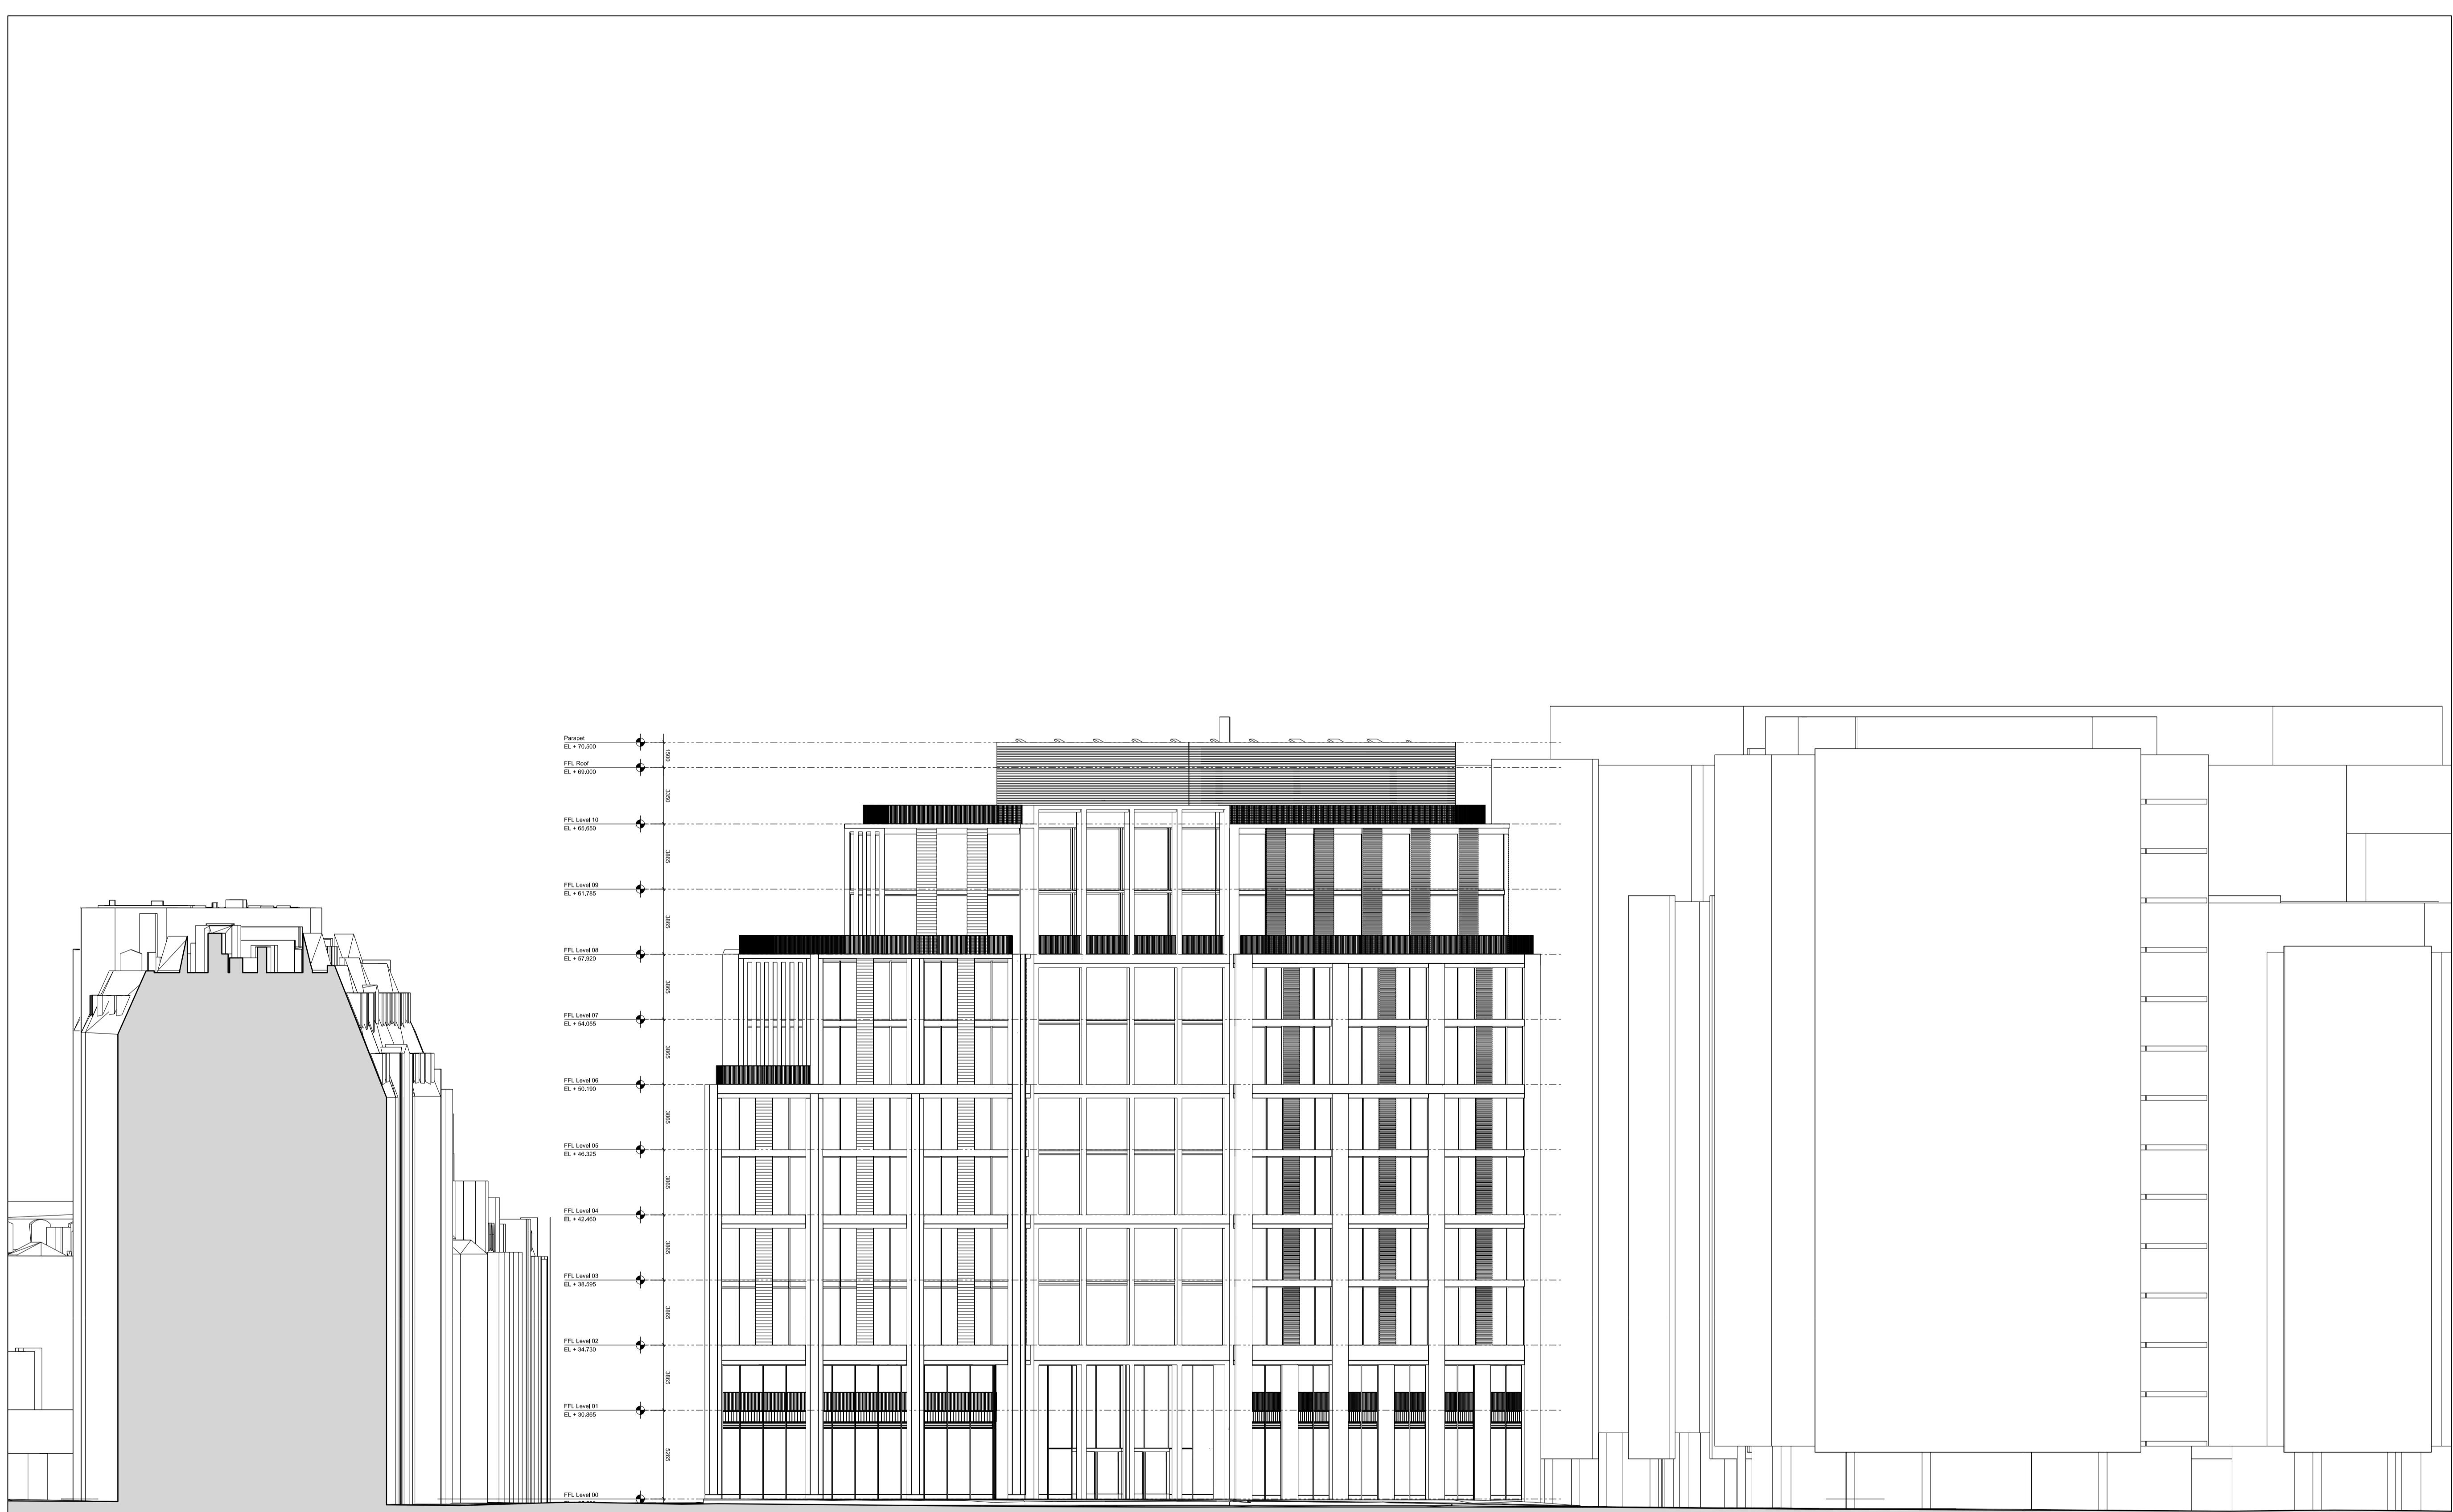

01 West Elevation
1:200