



BASEMENT PLAN

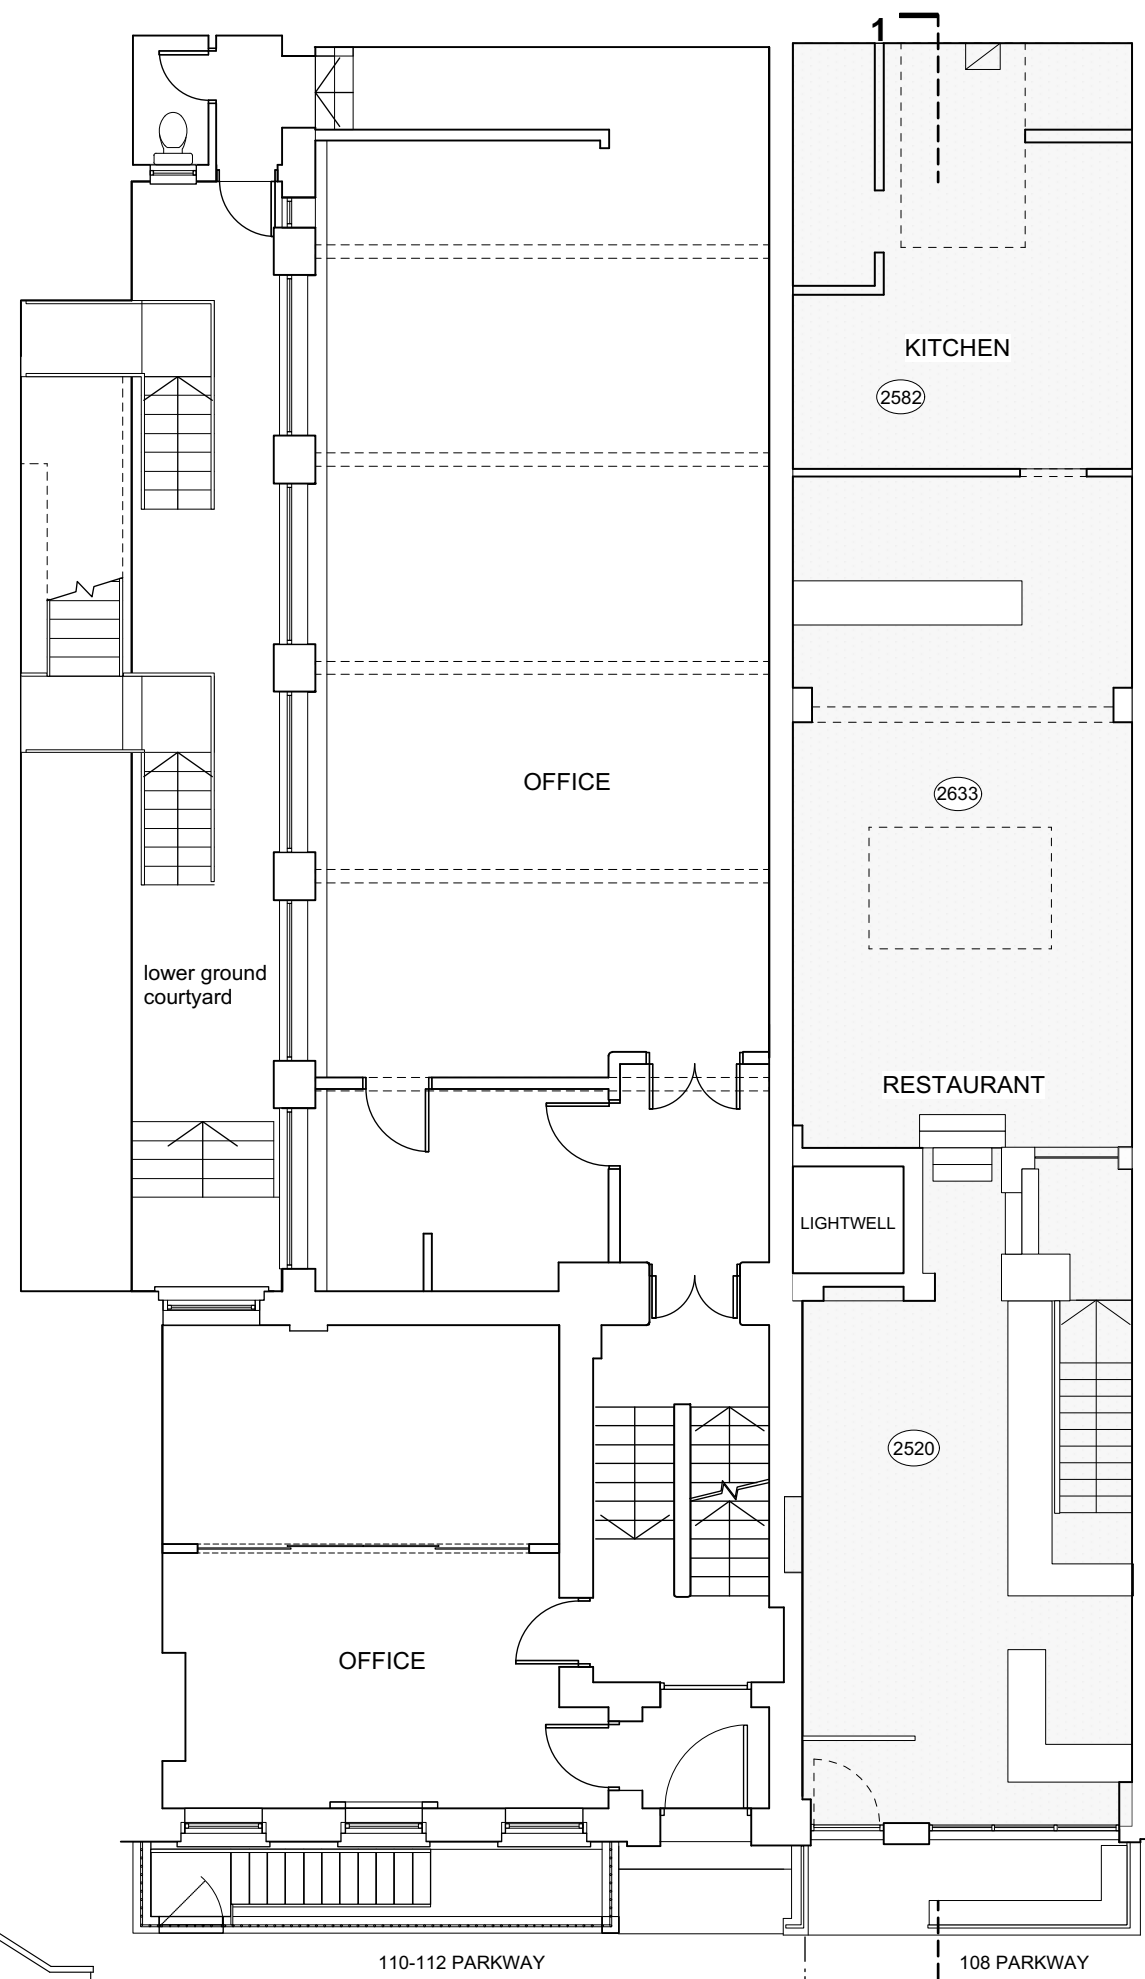


GROUND FLOOR PLAN

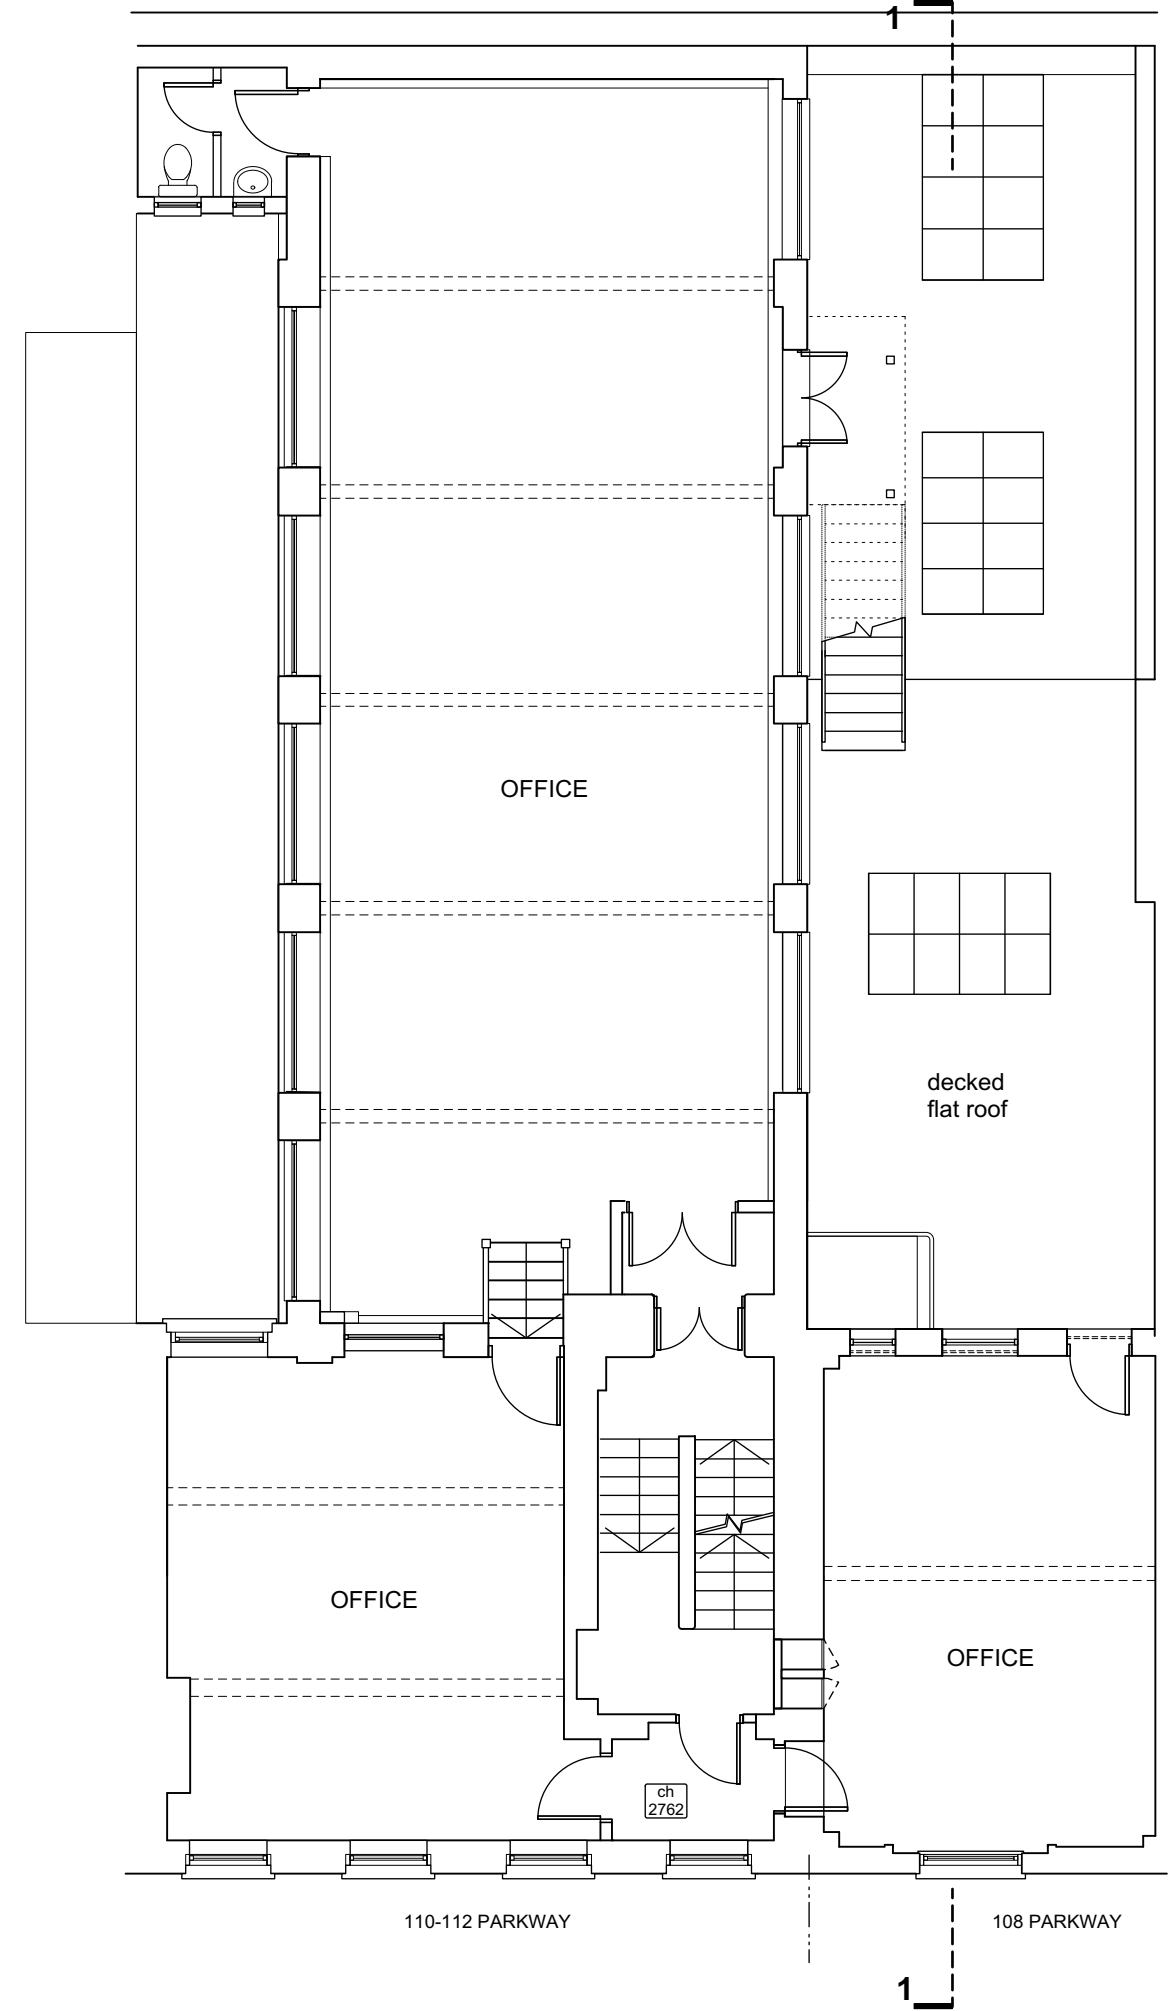

FIRST FLOOR PLAN



FRONT ELEVATION

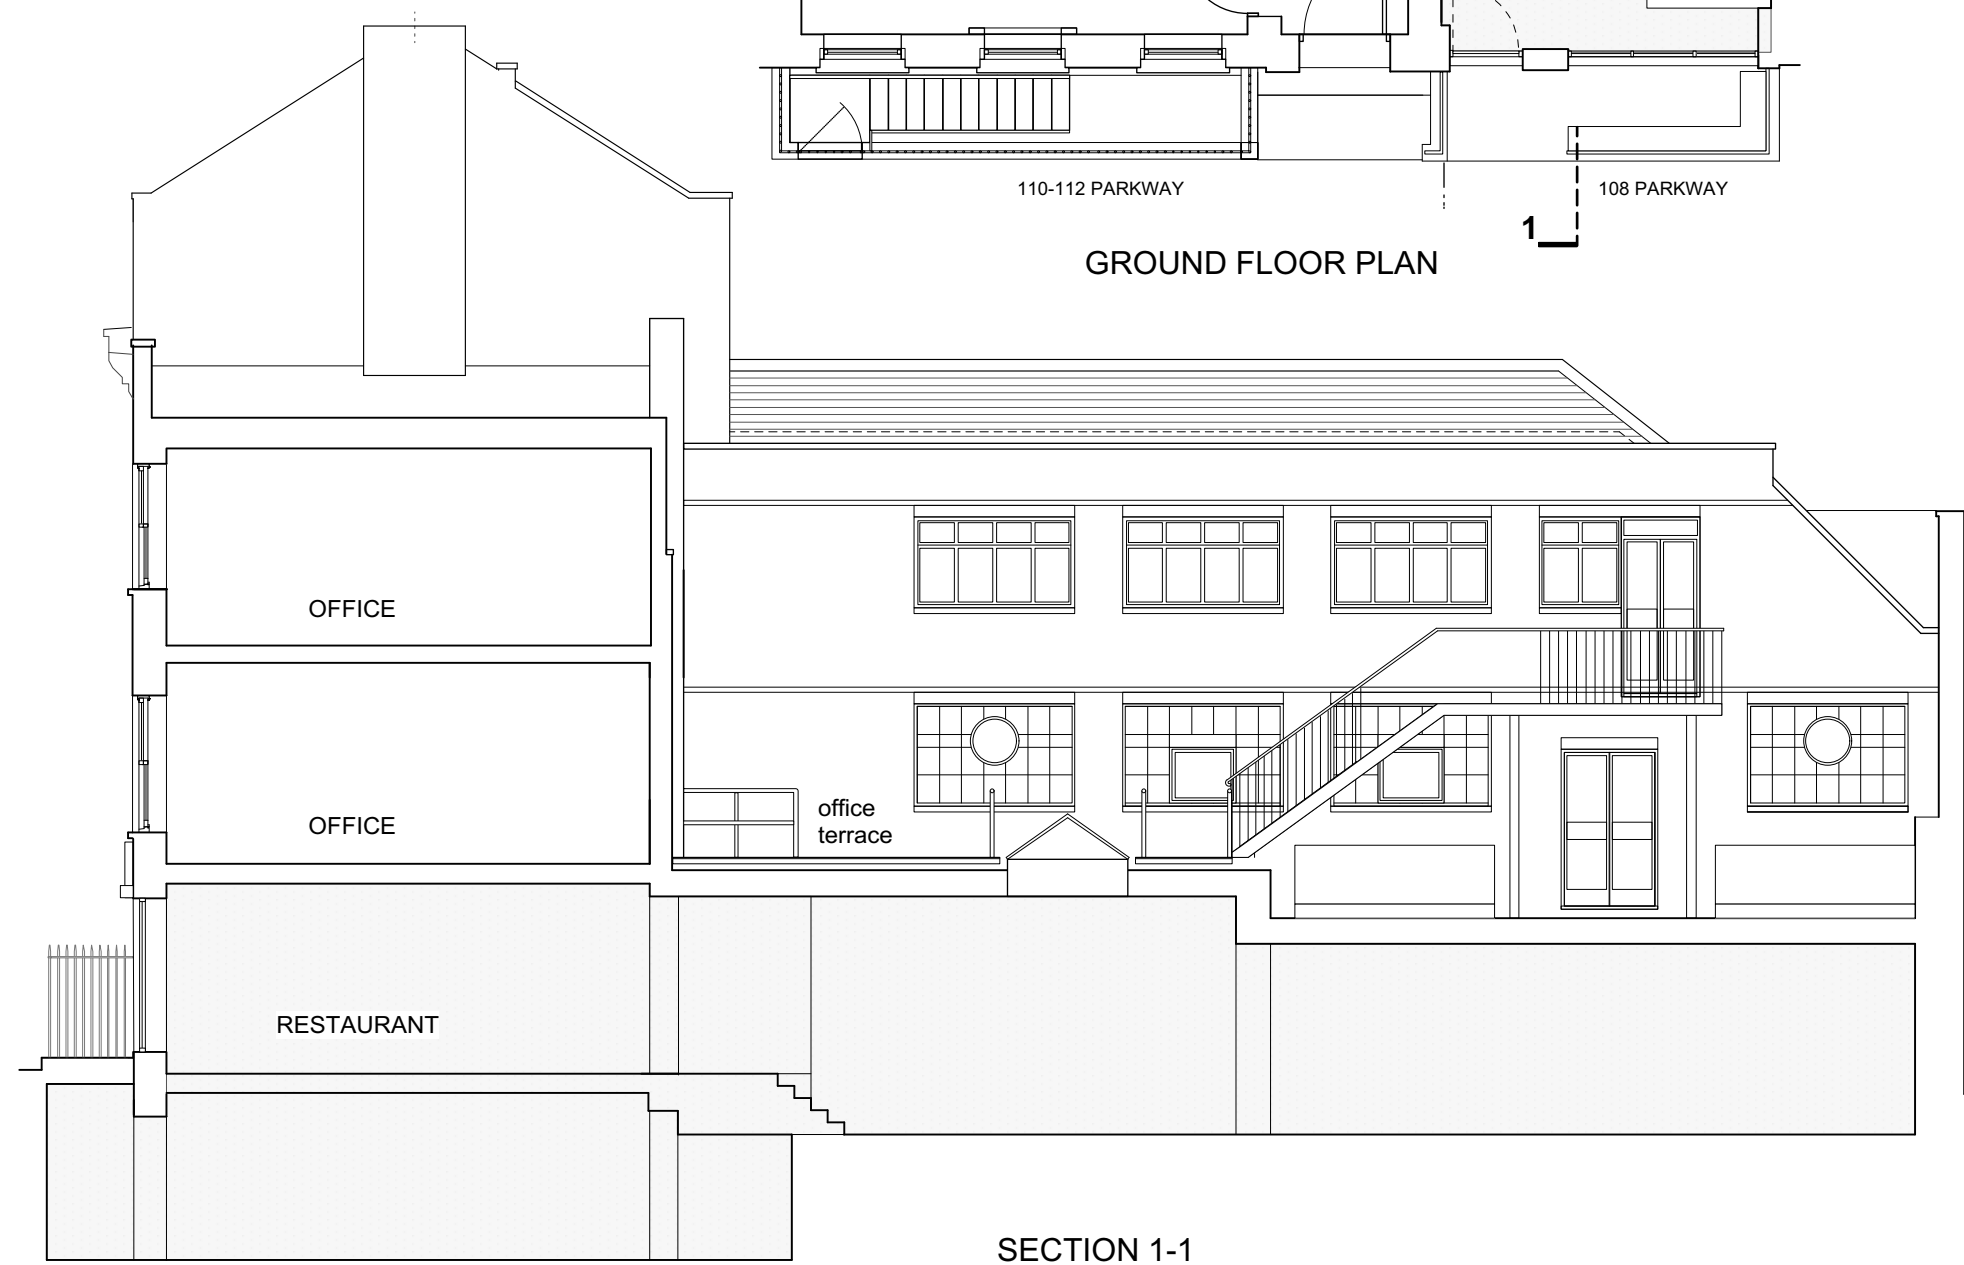

SECTION 1-1



**RIBA** **YB ARCHITECTS**  
 38 Guildford Grove  
 London SE10 8JT  
 Phone: 020 8488 3161  
 yb.arch@ntlworld.com

108 -112 PARKWAY LONDON NW1 7AN  
 PROPOSED CHANGE OF USE RESTAURANT  
 TO OFFICE SPACE  
**EXISTING** 1:100 @ A2  
 April 2019 Drawing No 16070/01