



Indicative location of photovoltaic arrays, laid flat.

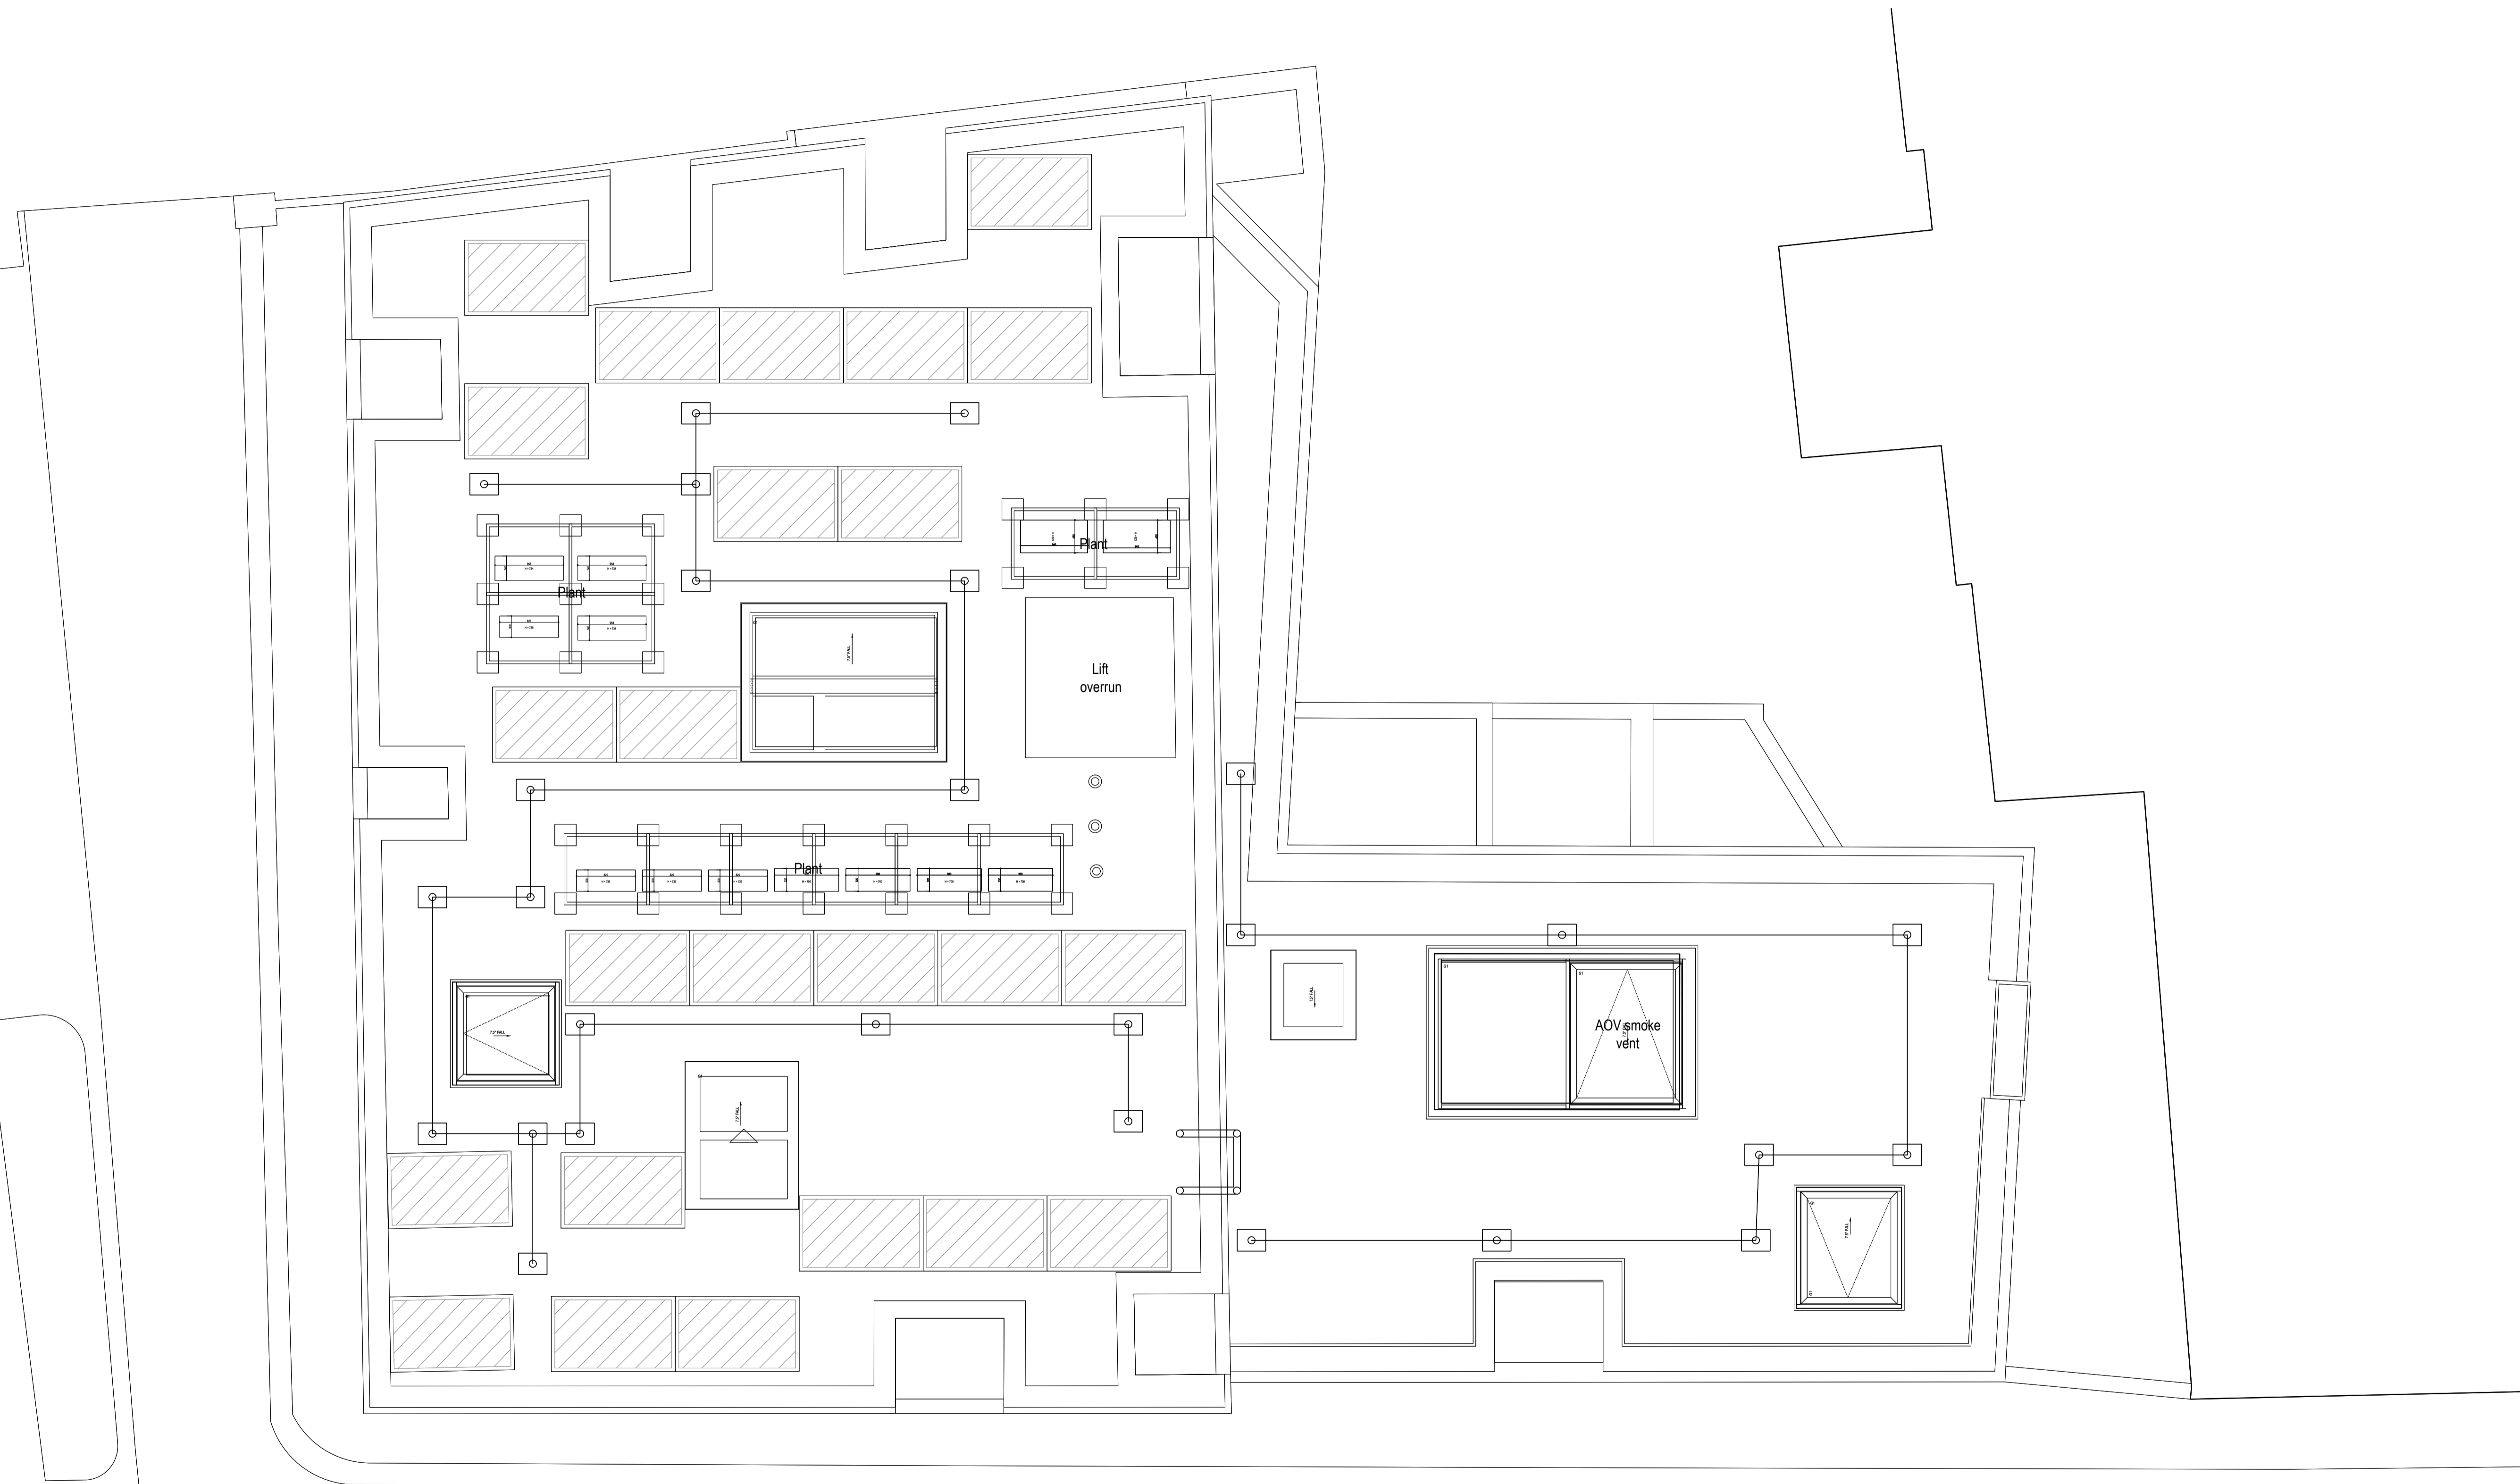

ROOF PLAN
01



- NOTES
- Do not scale off these drawings. Dimensions govern.
 - All dimensions are given in millimetres (mm) unless otherwise noted.
 - All dimensions shall be verified on site before proceeding with the work contractor before construction and fabrication commences.
 - Workmanship and materials to be accordance with the relevant current British Standard Codes of Practice and the Local Authorities requirements.
 - During construction the contractor shall be responsible for maintaining the structure in a stable condition.
 - These drawings are to be read in conjunction with all other contract documentation and other consultants documentation.
 - If in doubt, ask!

 

Rev	Date	Reason for Issue	ch'd
PL-A	16-01-2019	Planning application revision	JP
PL-01	24-08-2017	Planning application	JG
PL-00	09-05-2017	Planning application	HJ

ambigram architects

Studio 2.04, 60 Gray's Inn Road, Bloomsbury
London WC1X 8AQ

www.ambigramarchitects.com
info@ambigramarchitects.com

© Copyright 2015

ambigram architects ltd

Bayham Place

48-56 Bayham Place
London NW1 0EU

Project

PROPOSED ROOF PLAN

Title

aa-a-15001

Job number

Nov 2018

Date

PL2-0107

Drawing no

JP

Drawn

1:50_@A1

1:100_@A3

Scale

PL-A

Revision