




FIRST FLOOR PLAN

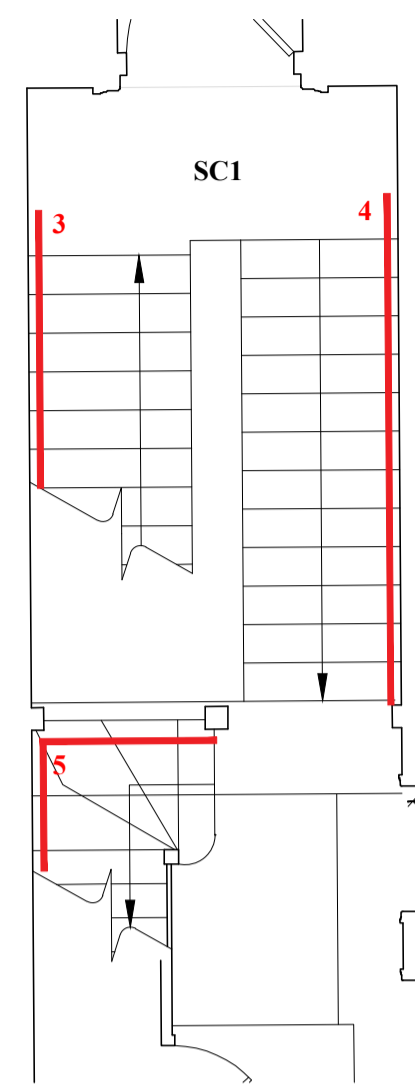


SECOND FLOOR PLAN

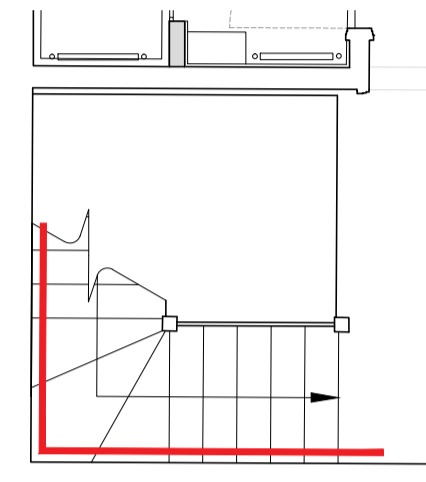

THIRD FLOOR PLAN

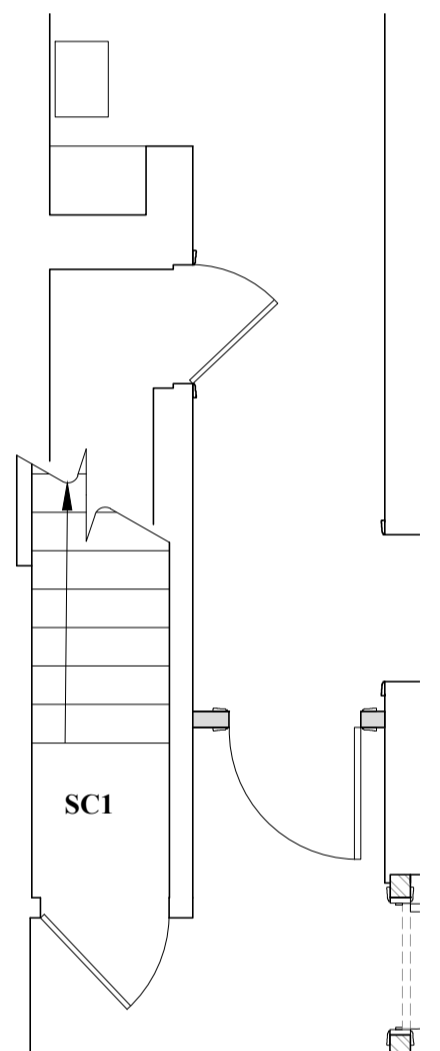


BASEMENT PLAN

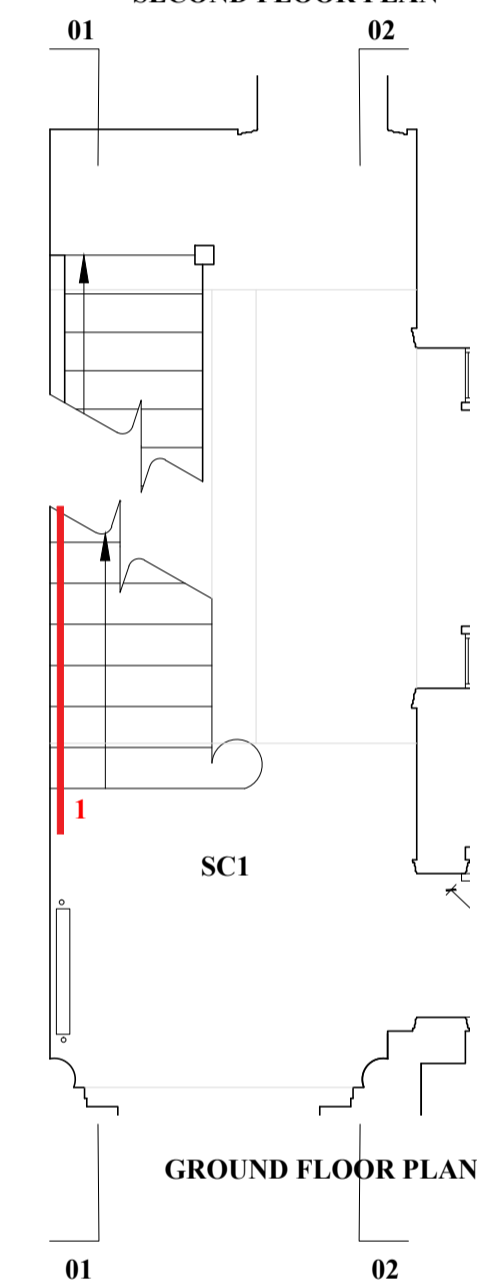


GROUND FLOOR PLAN


NO.16: HANDRAIL KEY PLAN

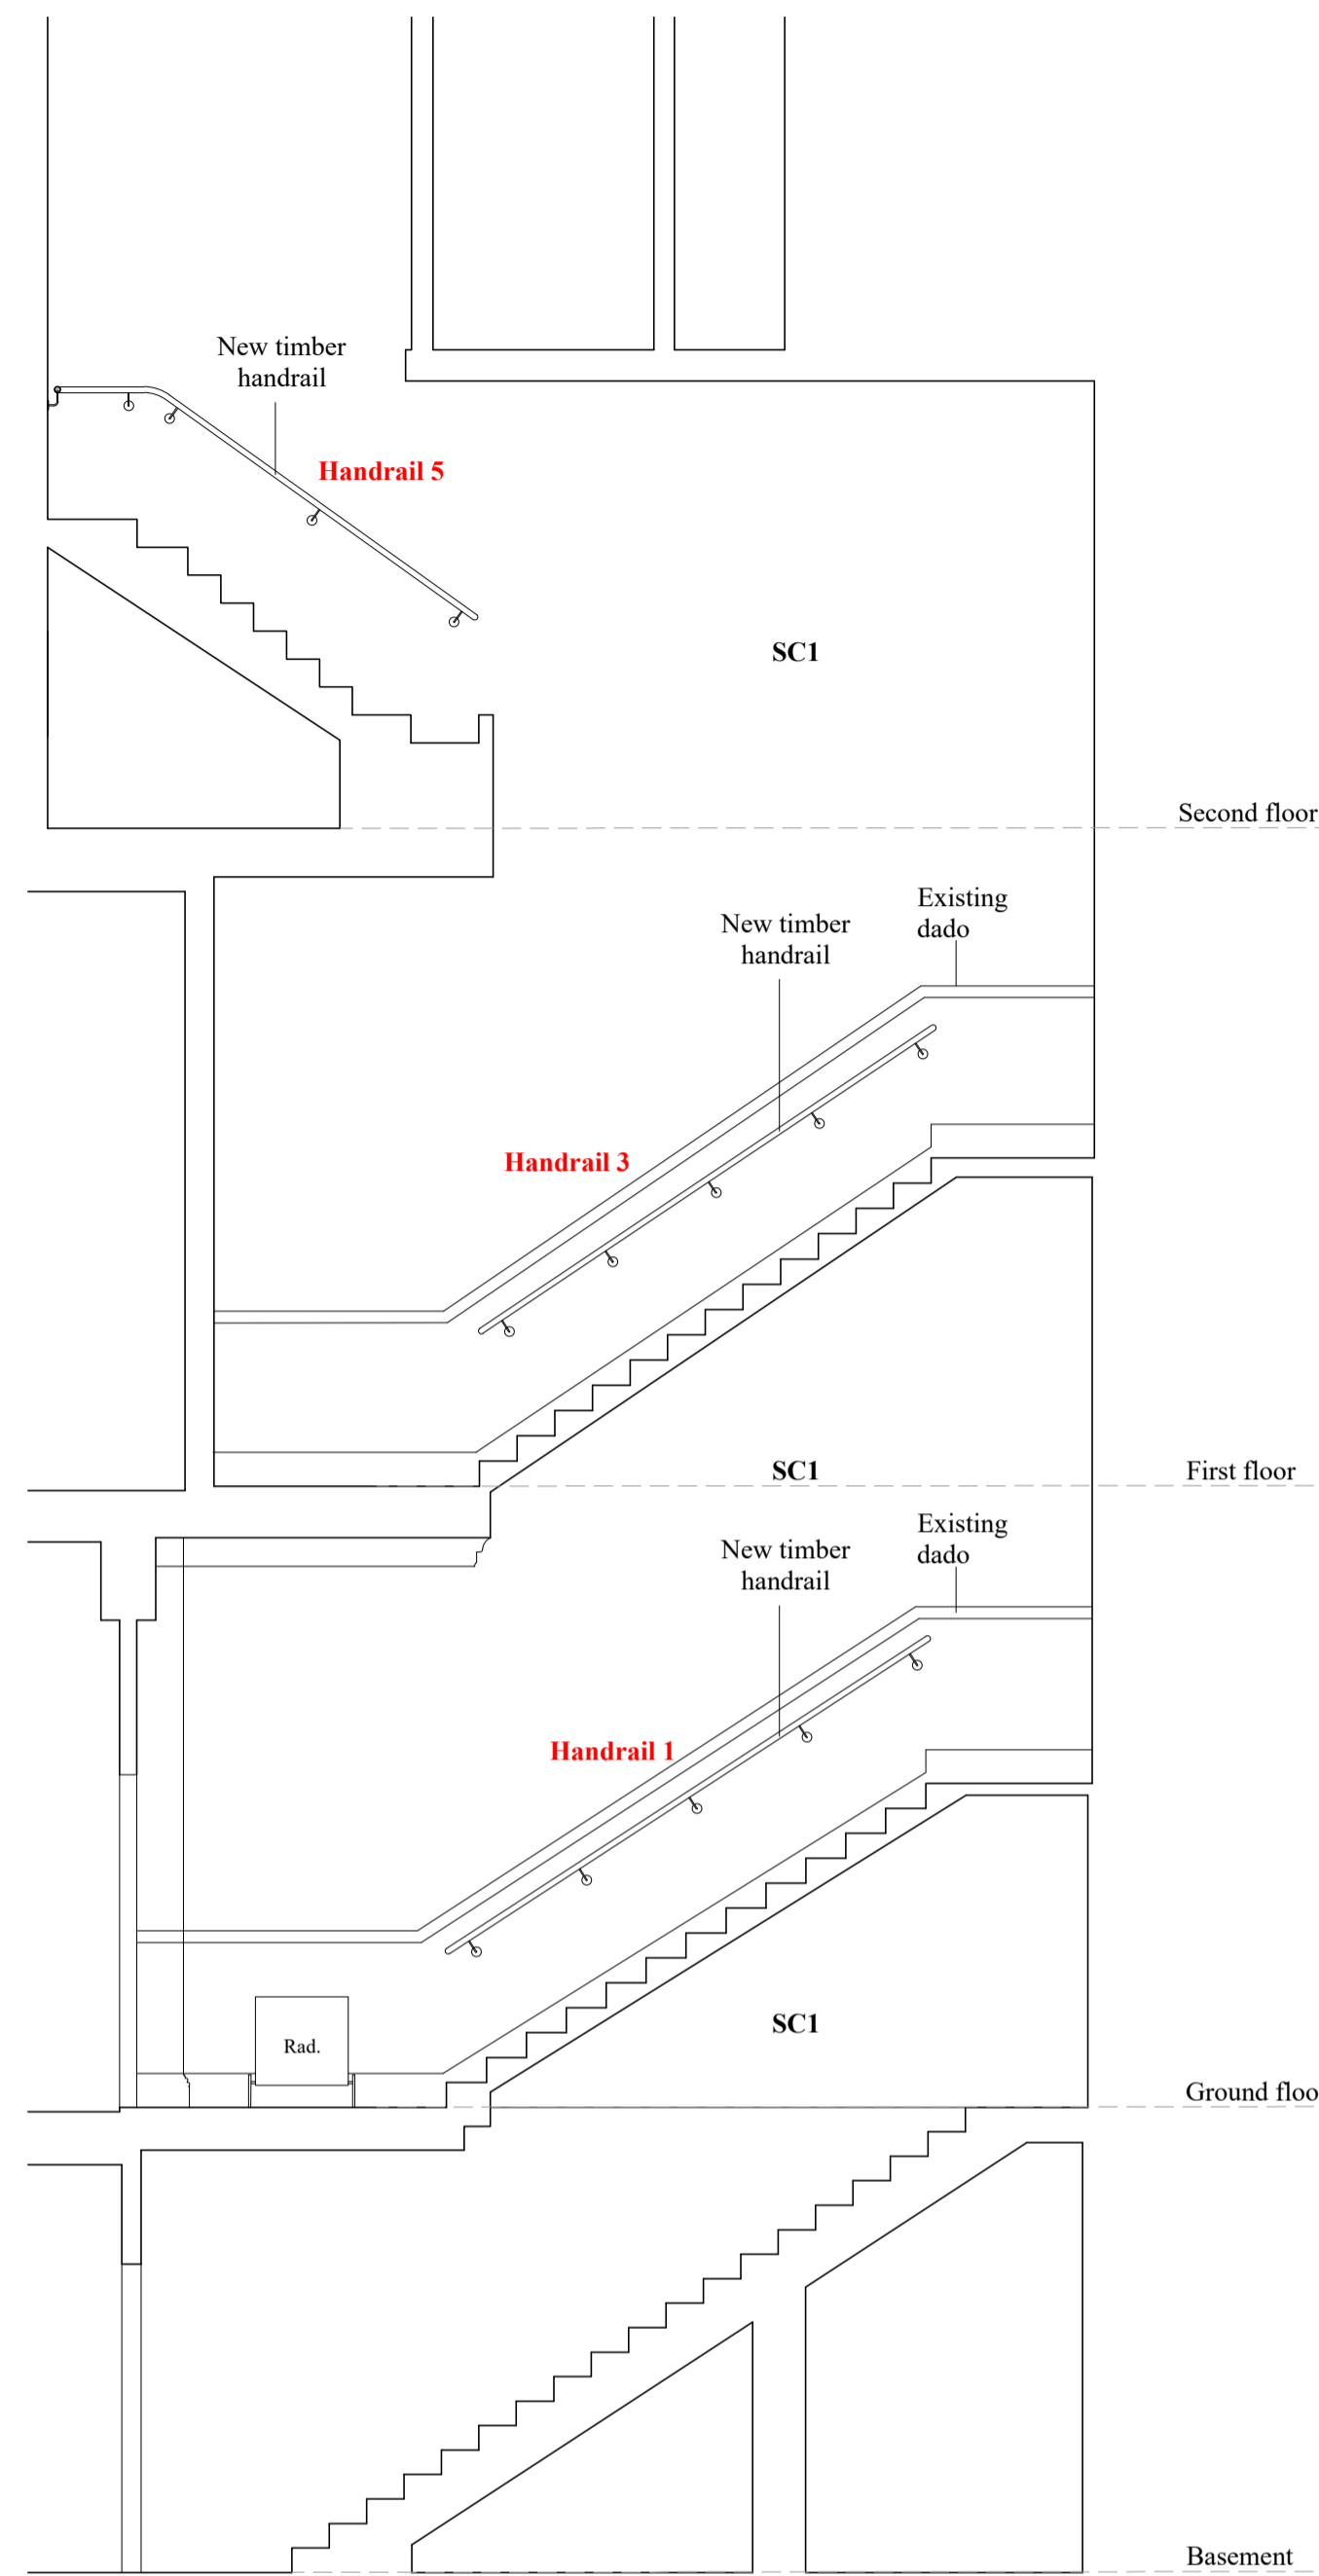

SECTION 01 (BASEMENT TO THIRD FLOOR)

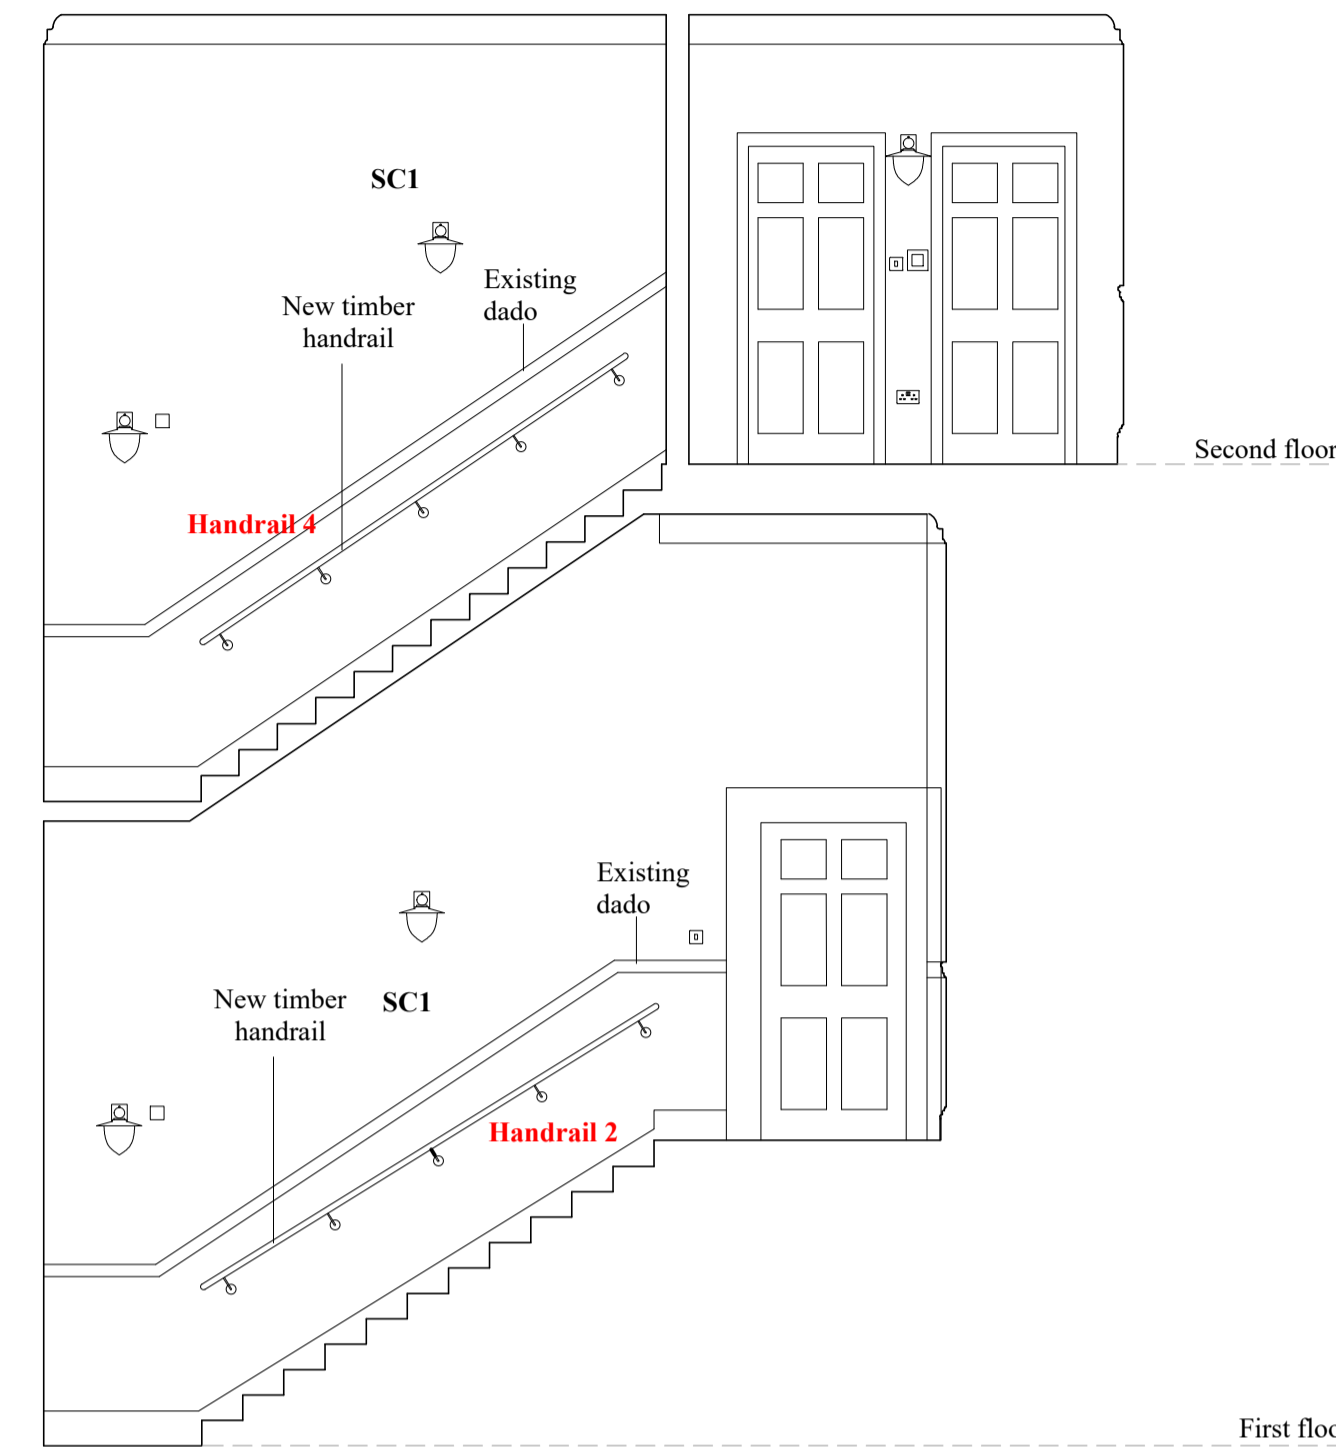


SECTION 02 (FIRST FLOOR)

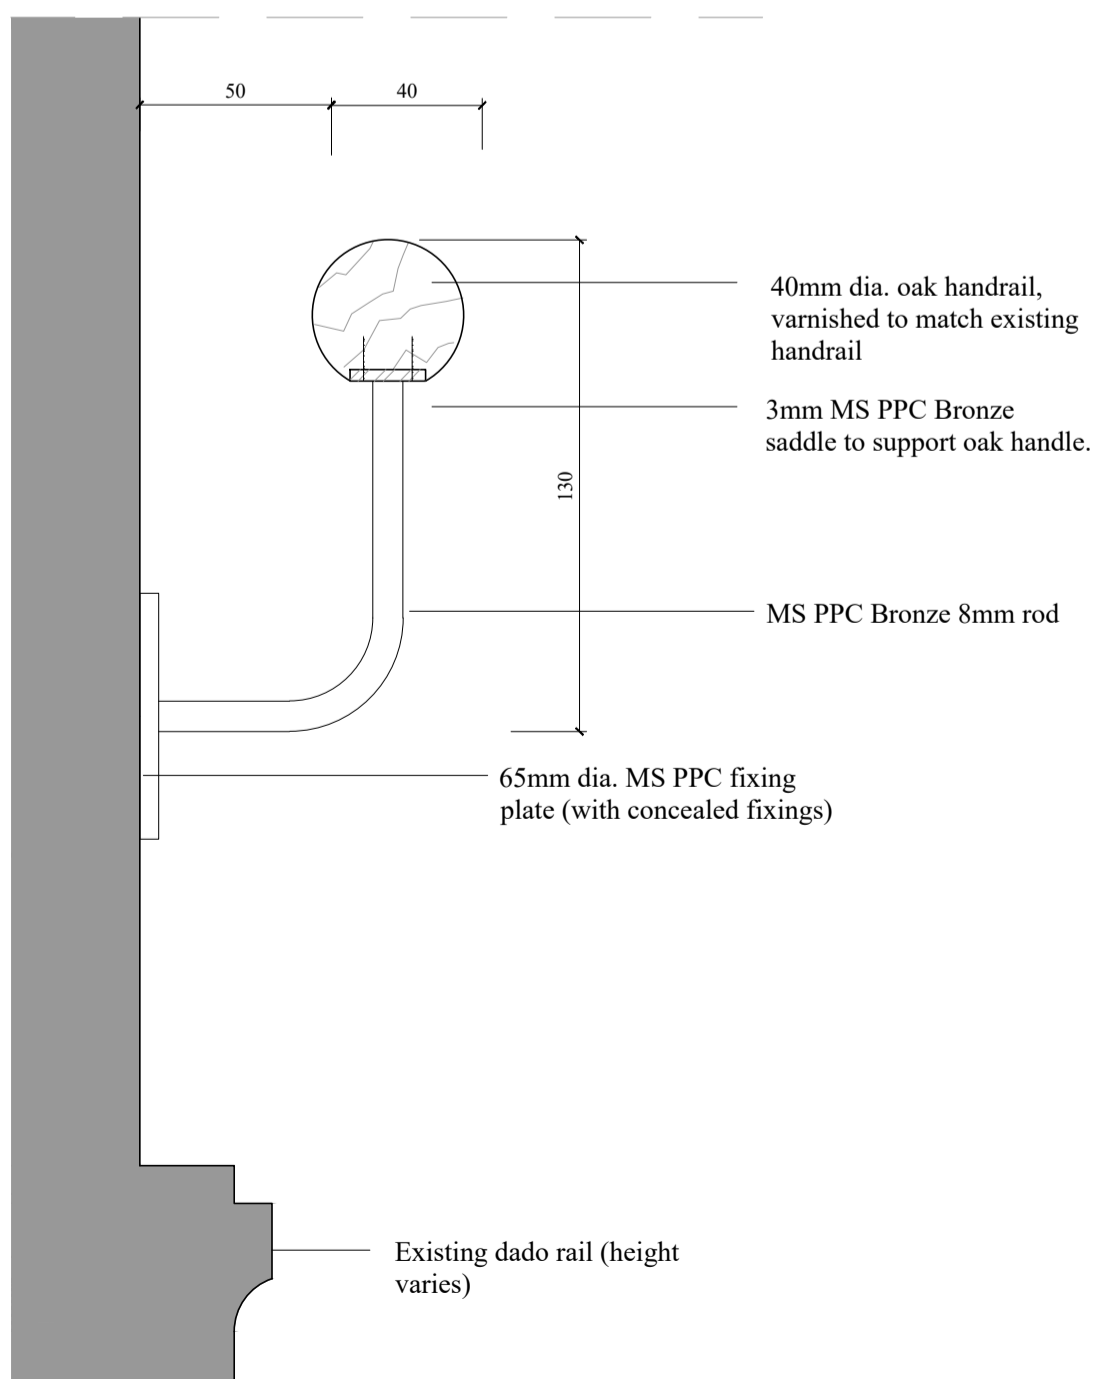

TYPICAL HANDRAIL DETAIL (1:2)



EXISTING HANDRAIL TO SC1

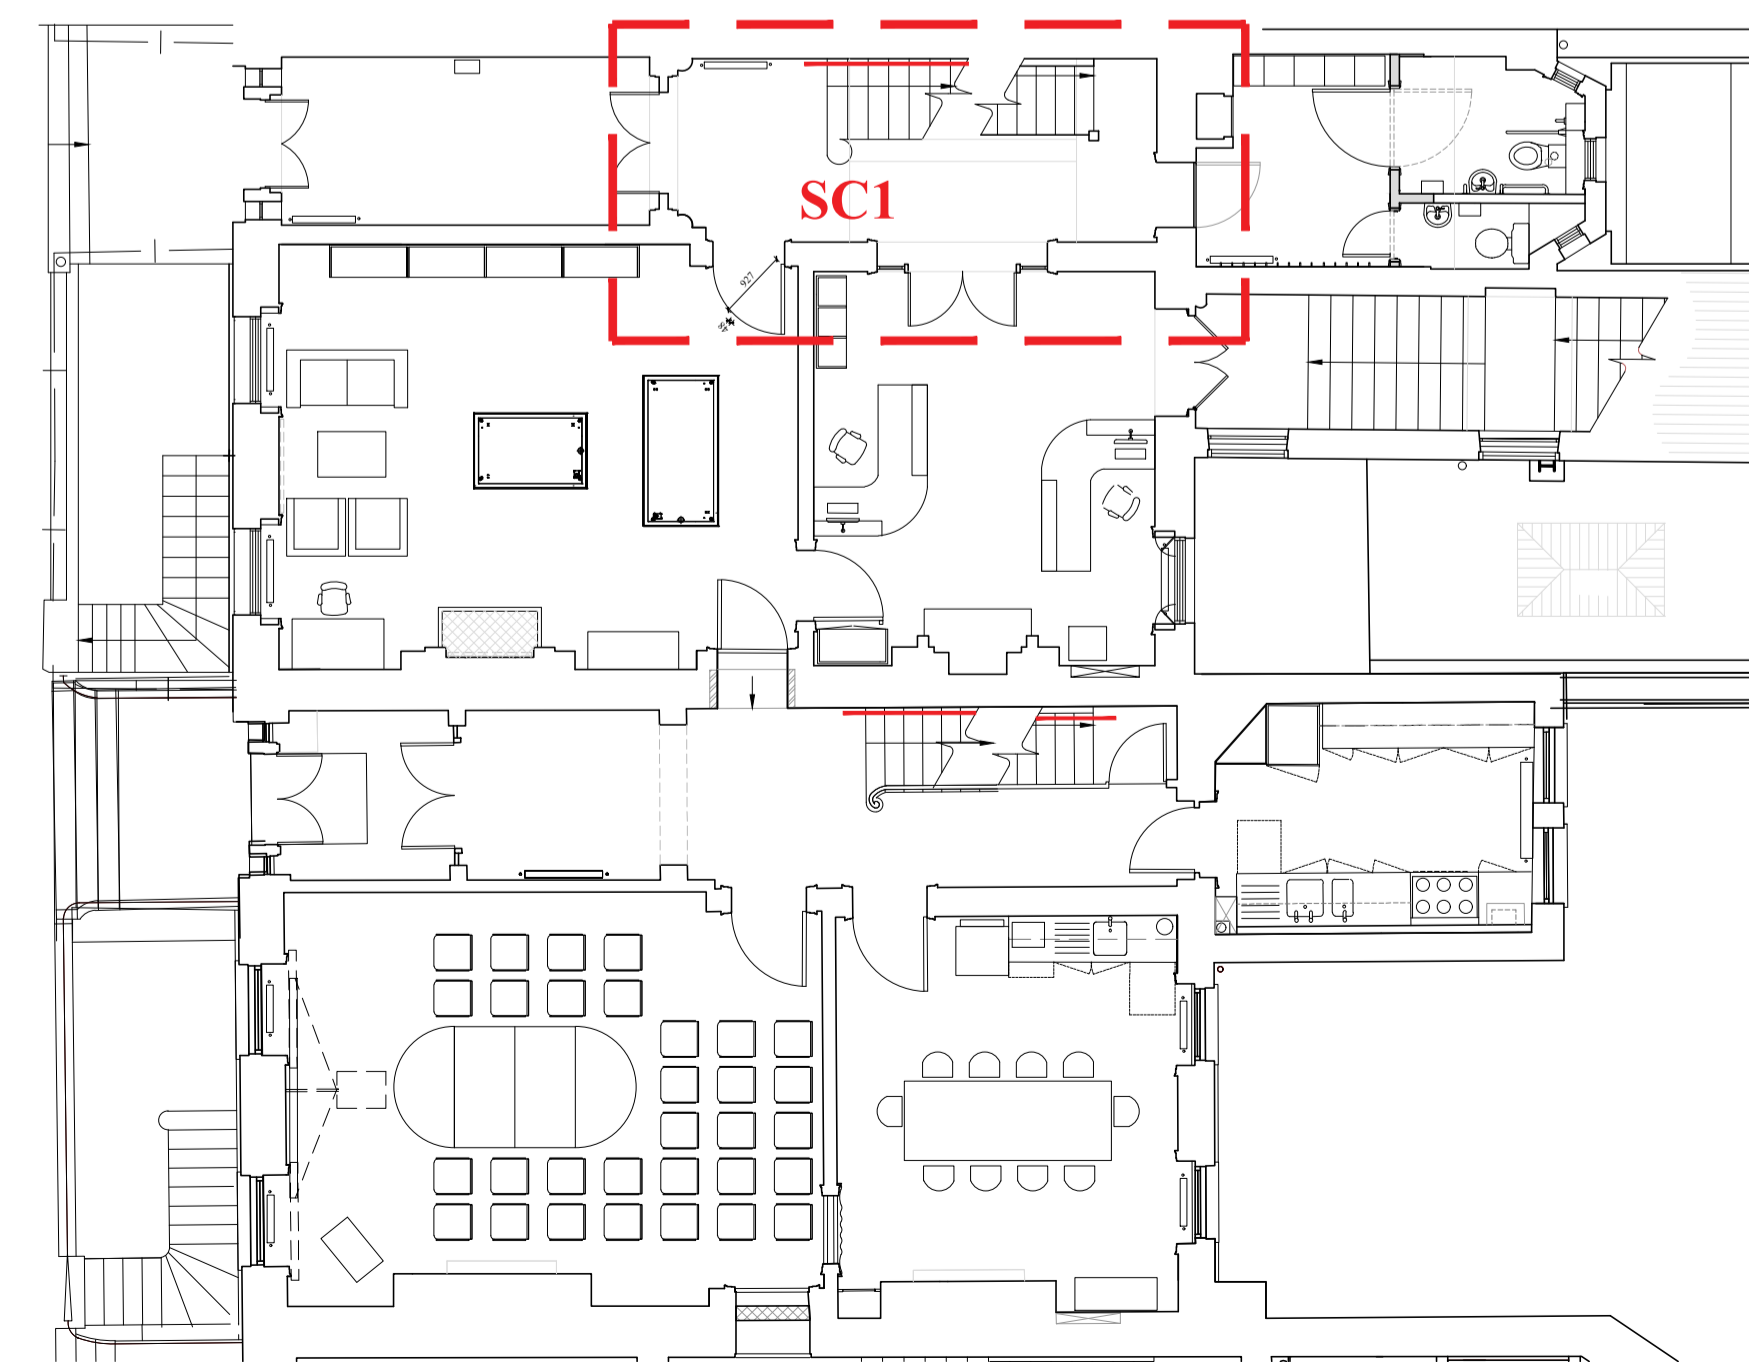

KEY PLAN

1:50
0 1m 2m 4m

NOTES:

REVISIONS:

PAUL MELLON CENTRE

HANDRAIL DETAILS
NO.16 STAIRWELL

DRAWING NO:
220

SCALE:
1:50, 1:2 @A1

DATE:
16.04.19

WRIGHT & WRIGHT ARCHITECTS

89/91 Bayham Street
London NW1 0AG
TEL 020 7428 9393
FAX 020 7428 9394
ww@wrightandwright.co.uk
www.wrightandwright.co.uk