



Flank Elevation




Section A A

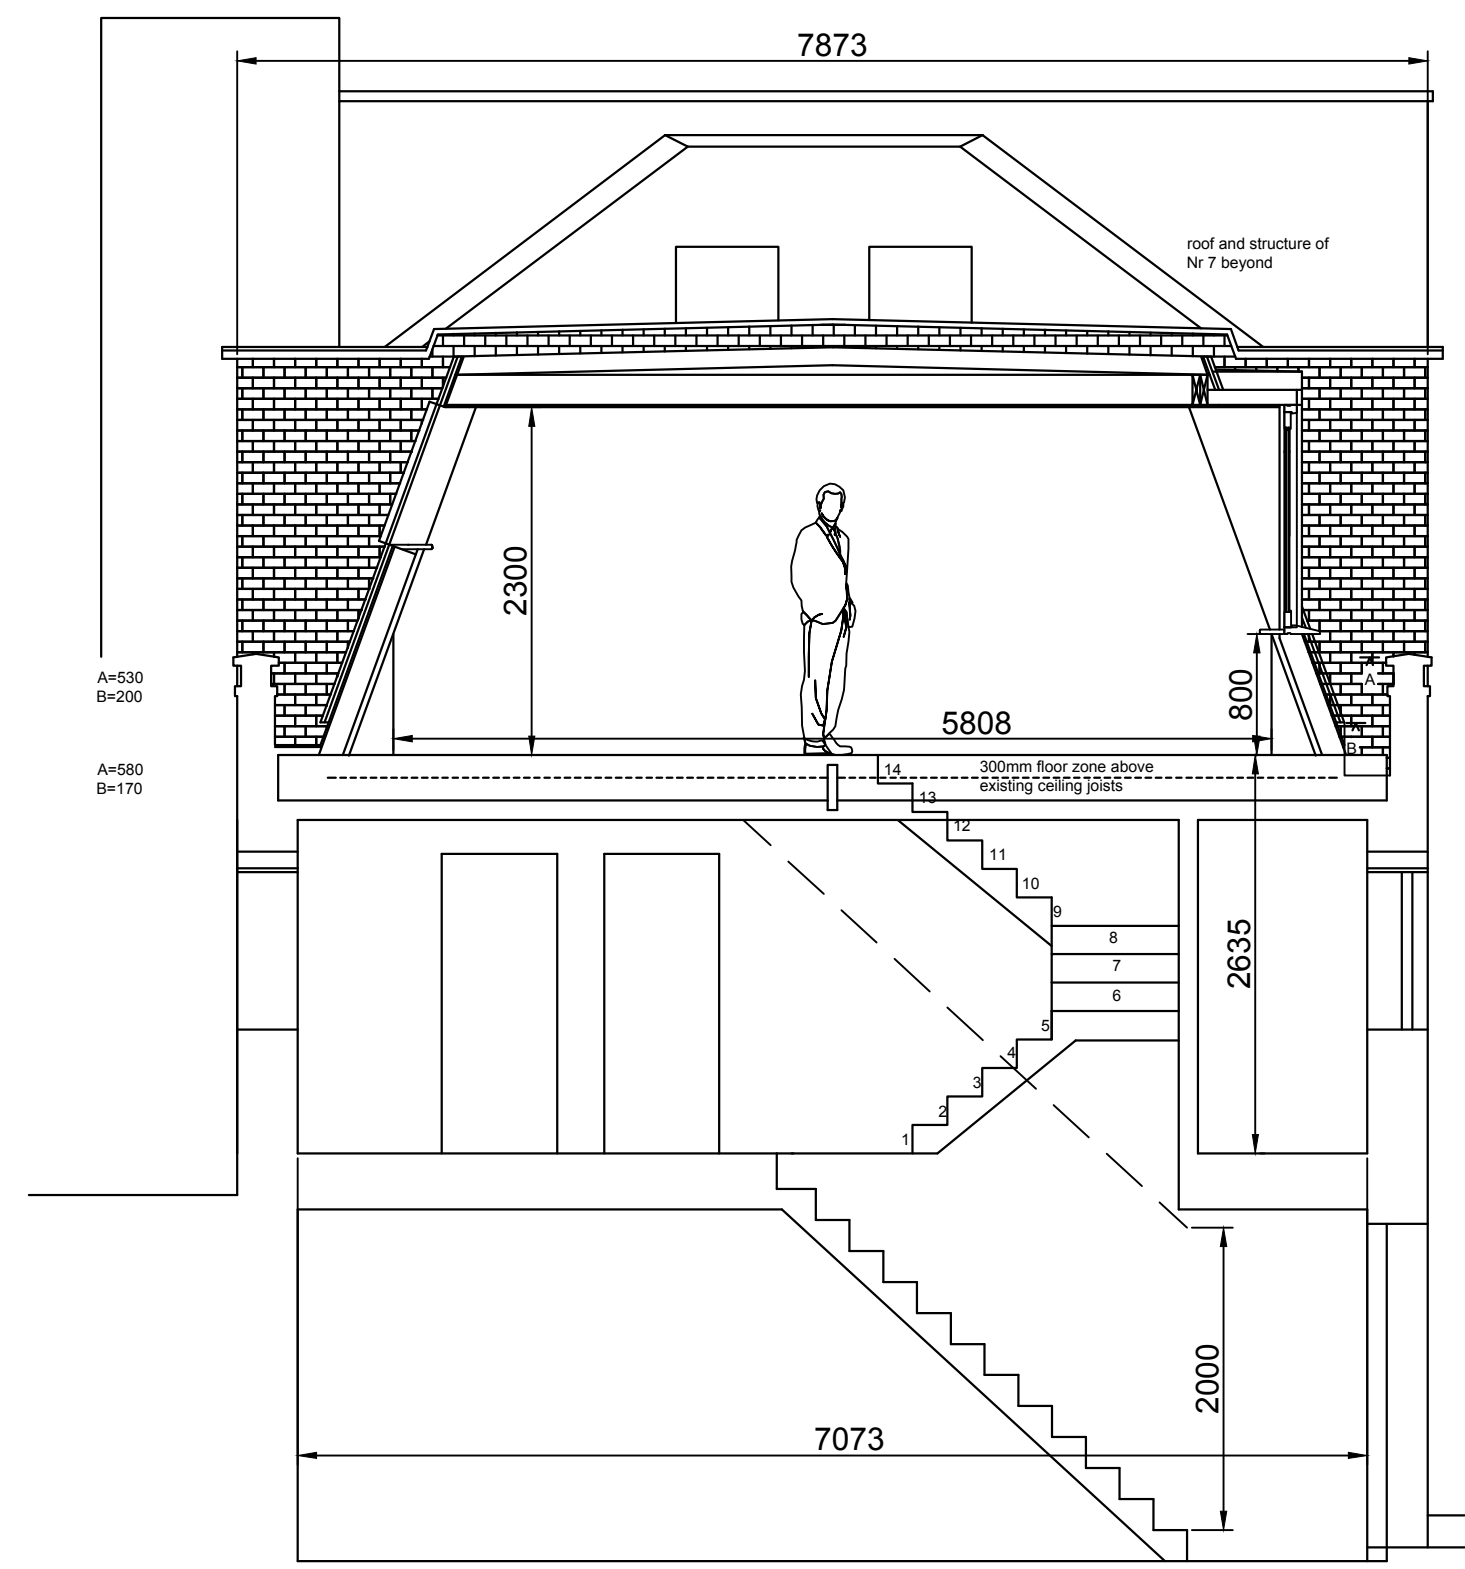


Front Elevation

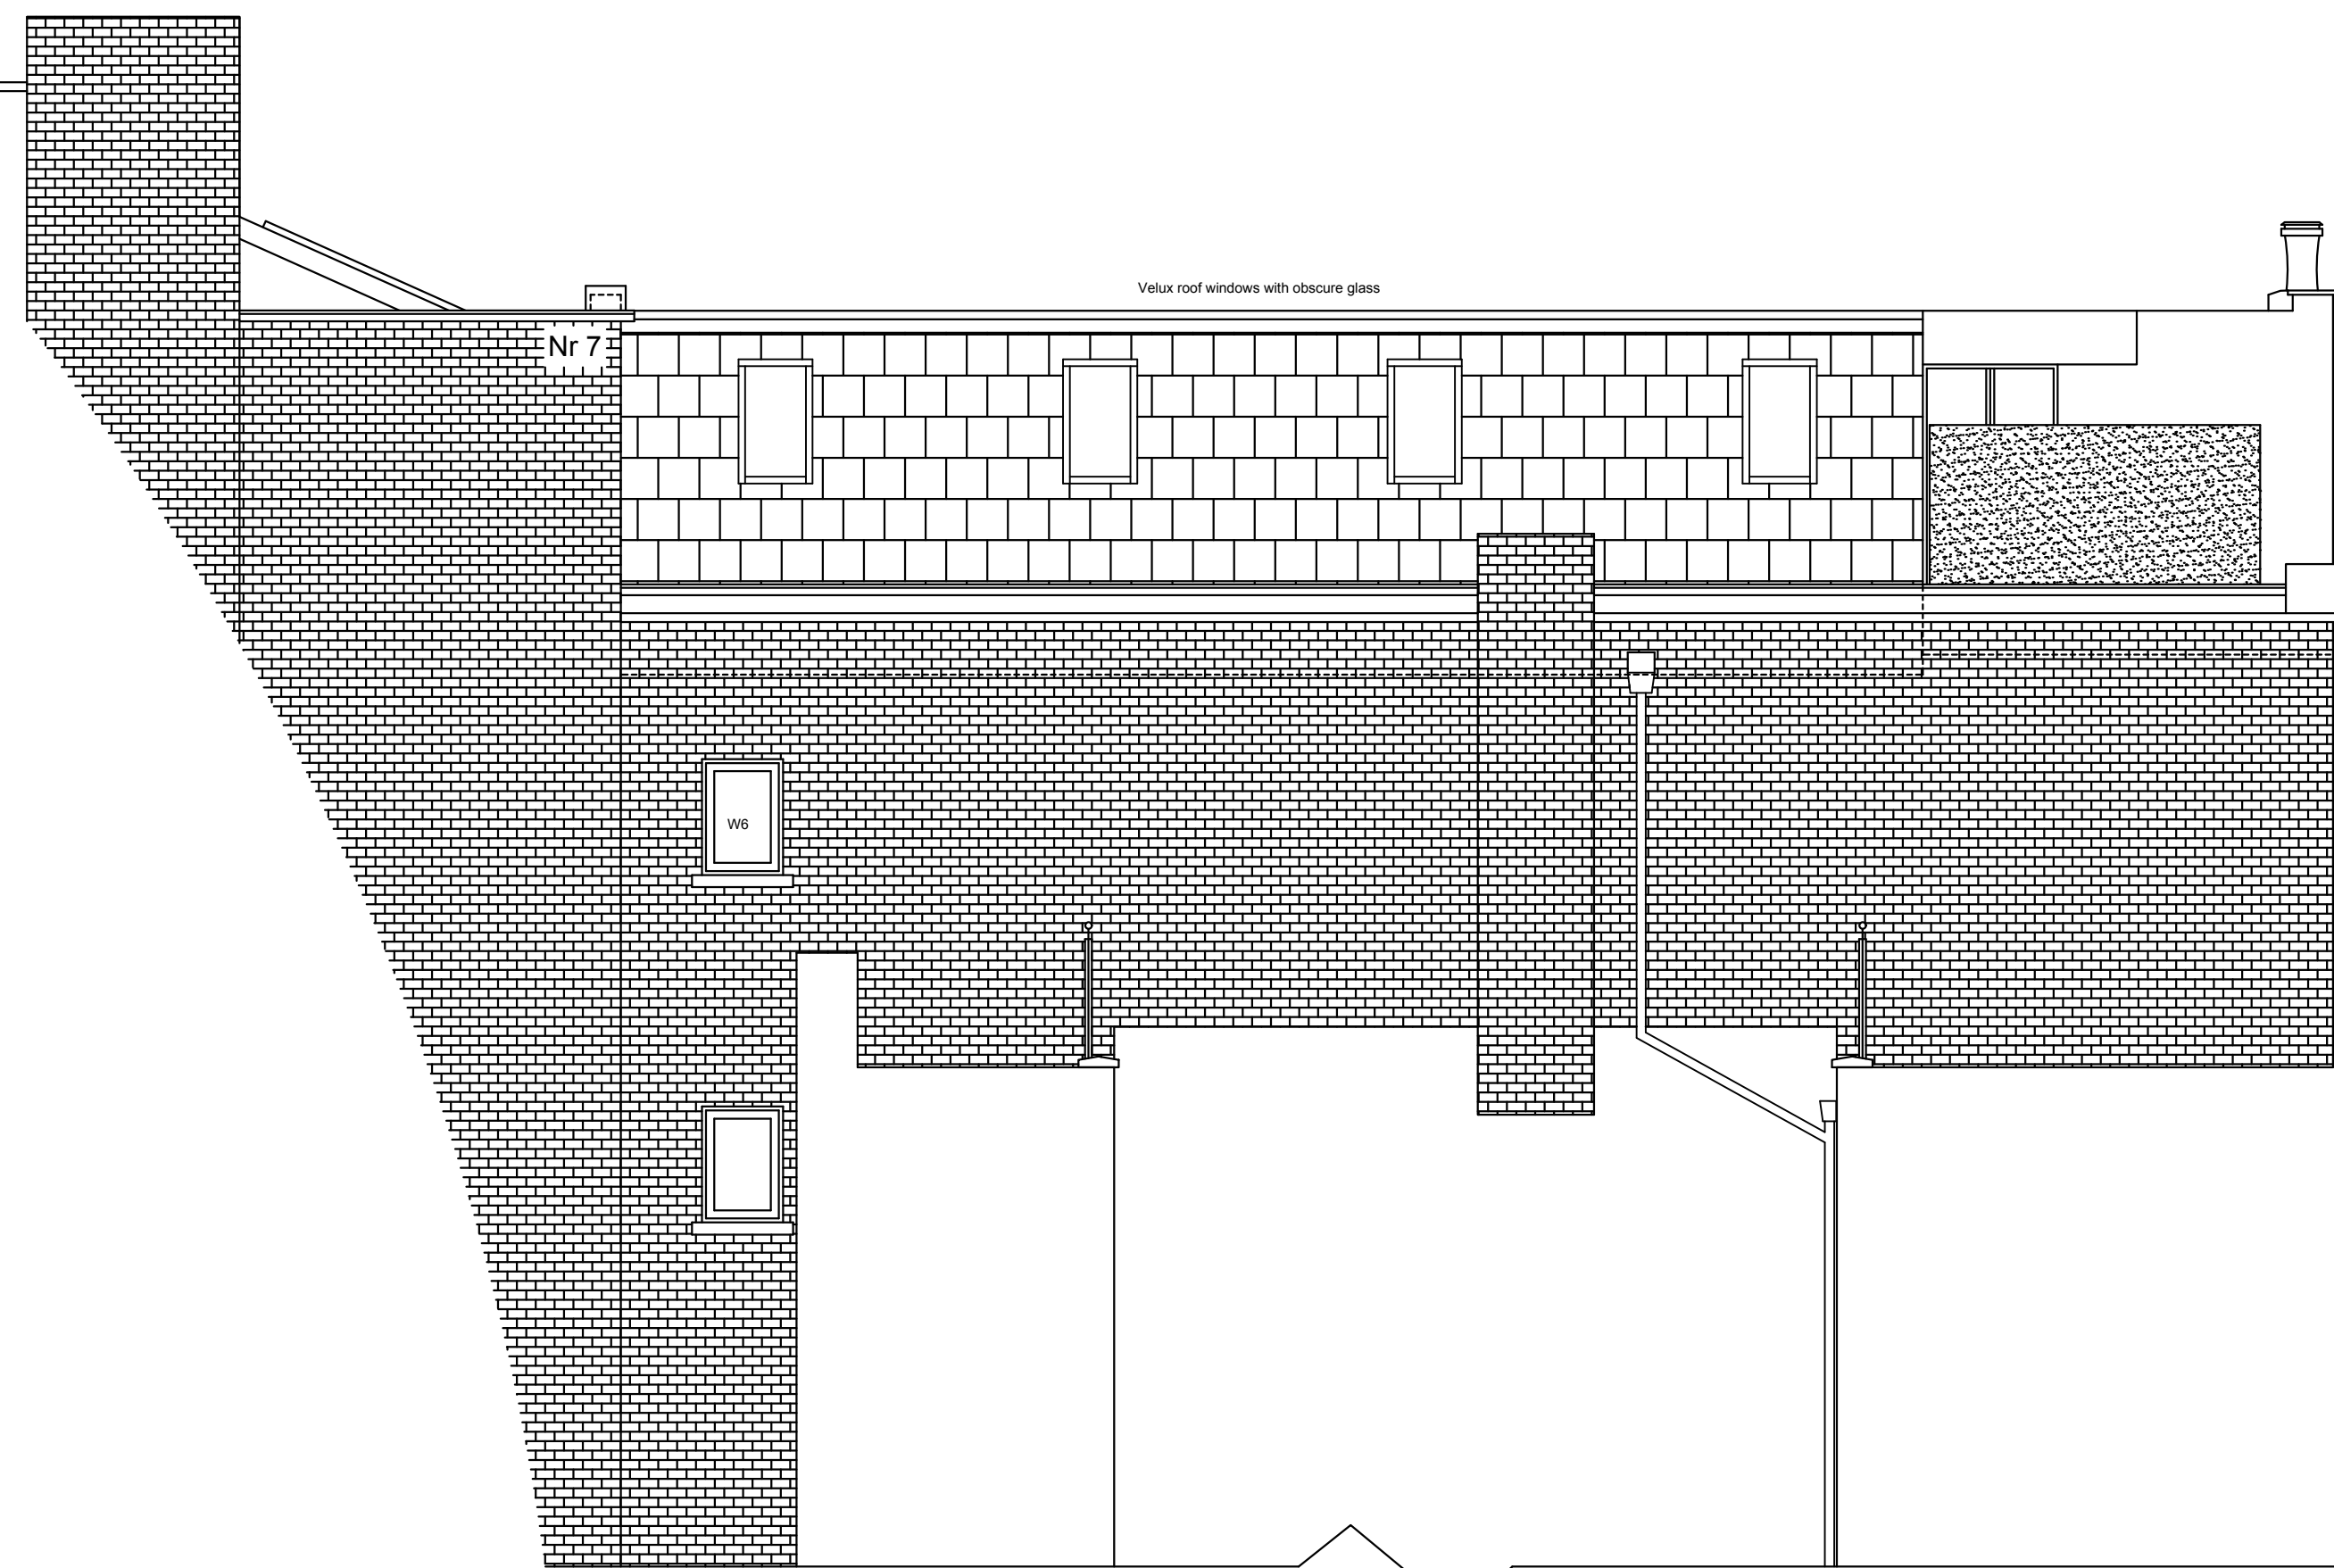

Rear Elevation

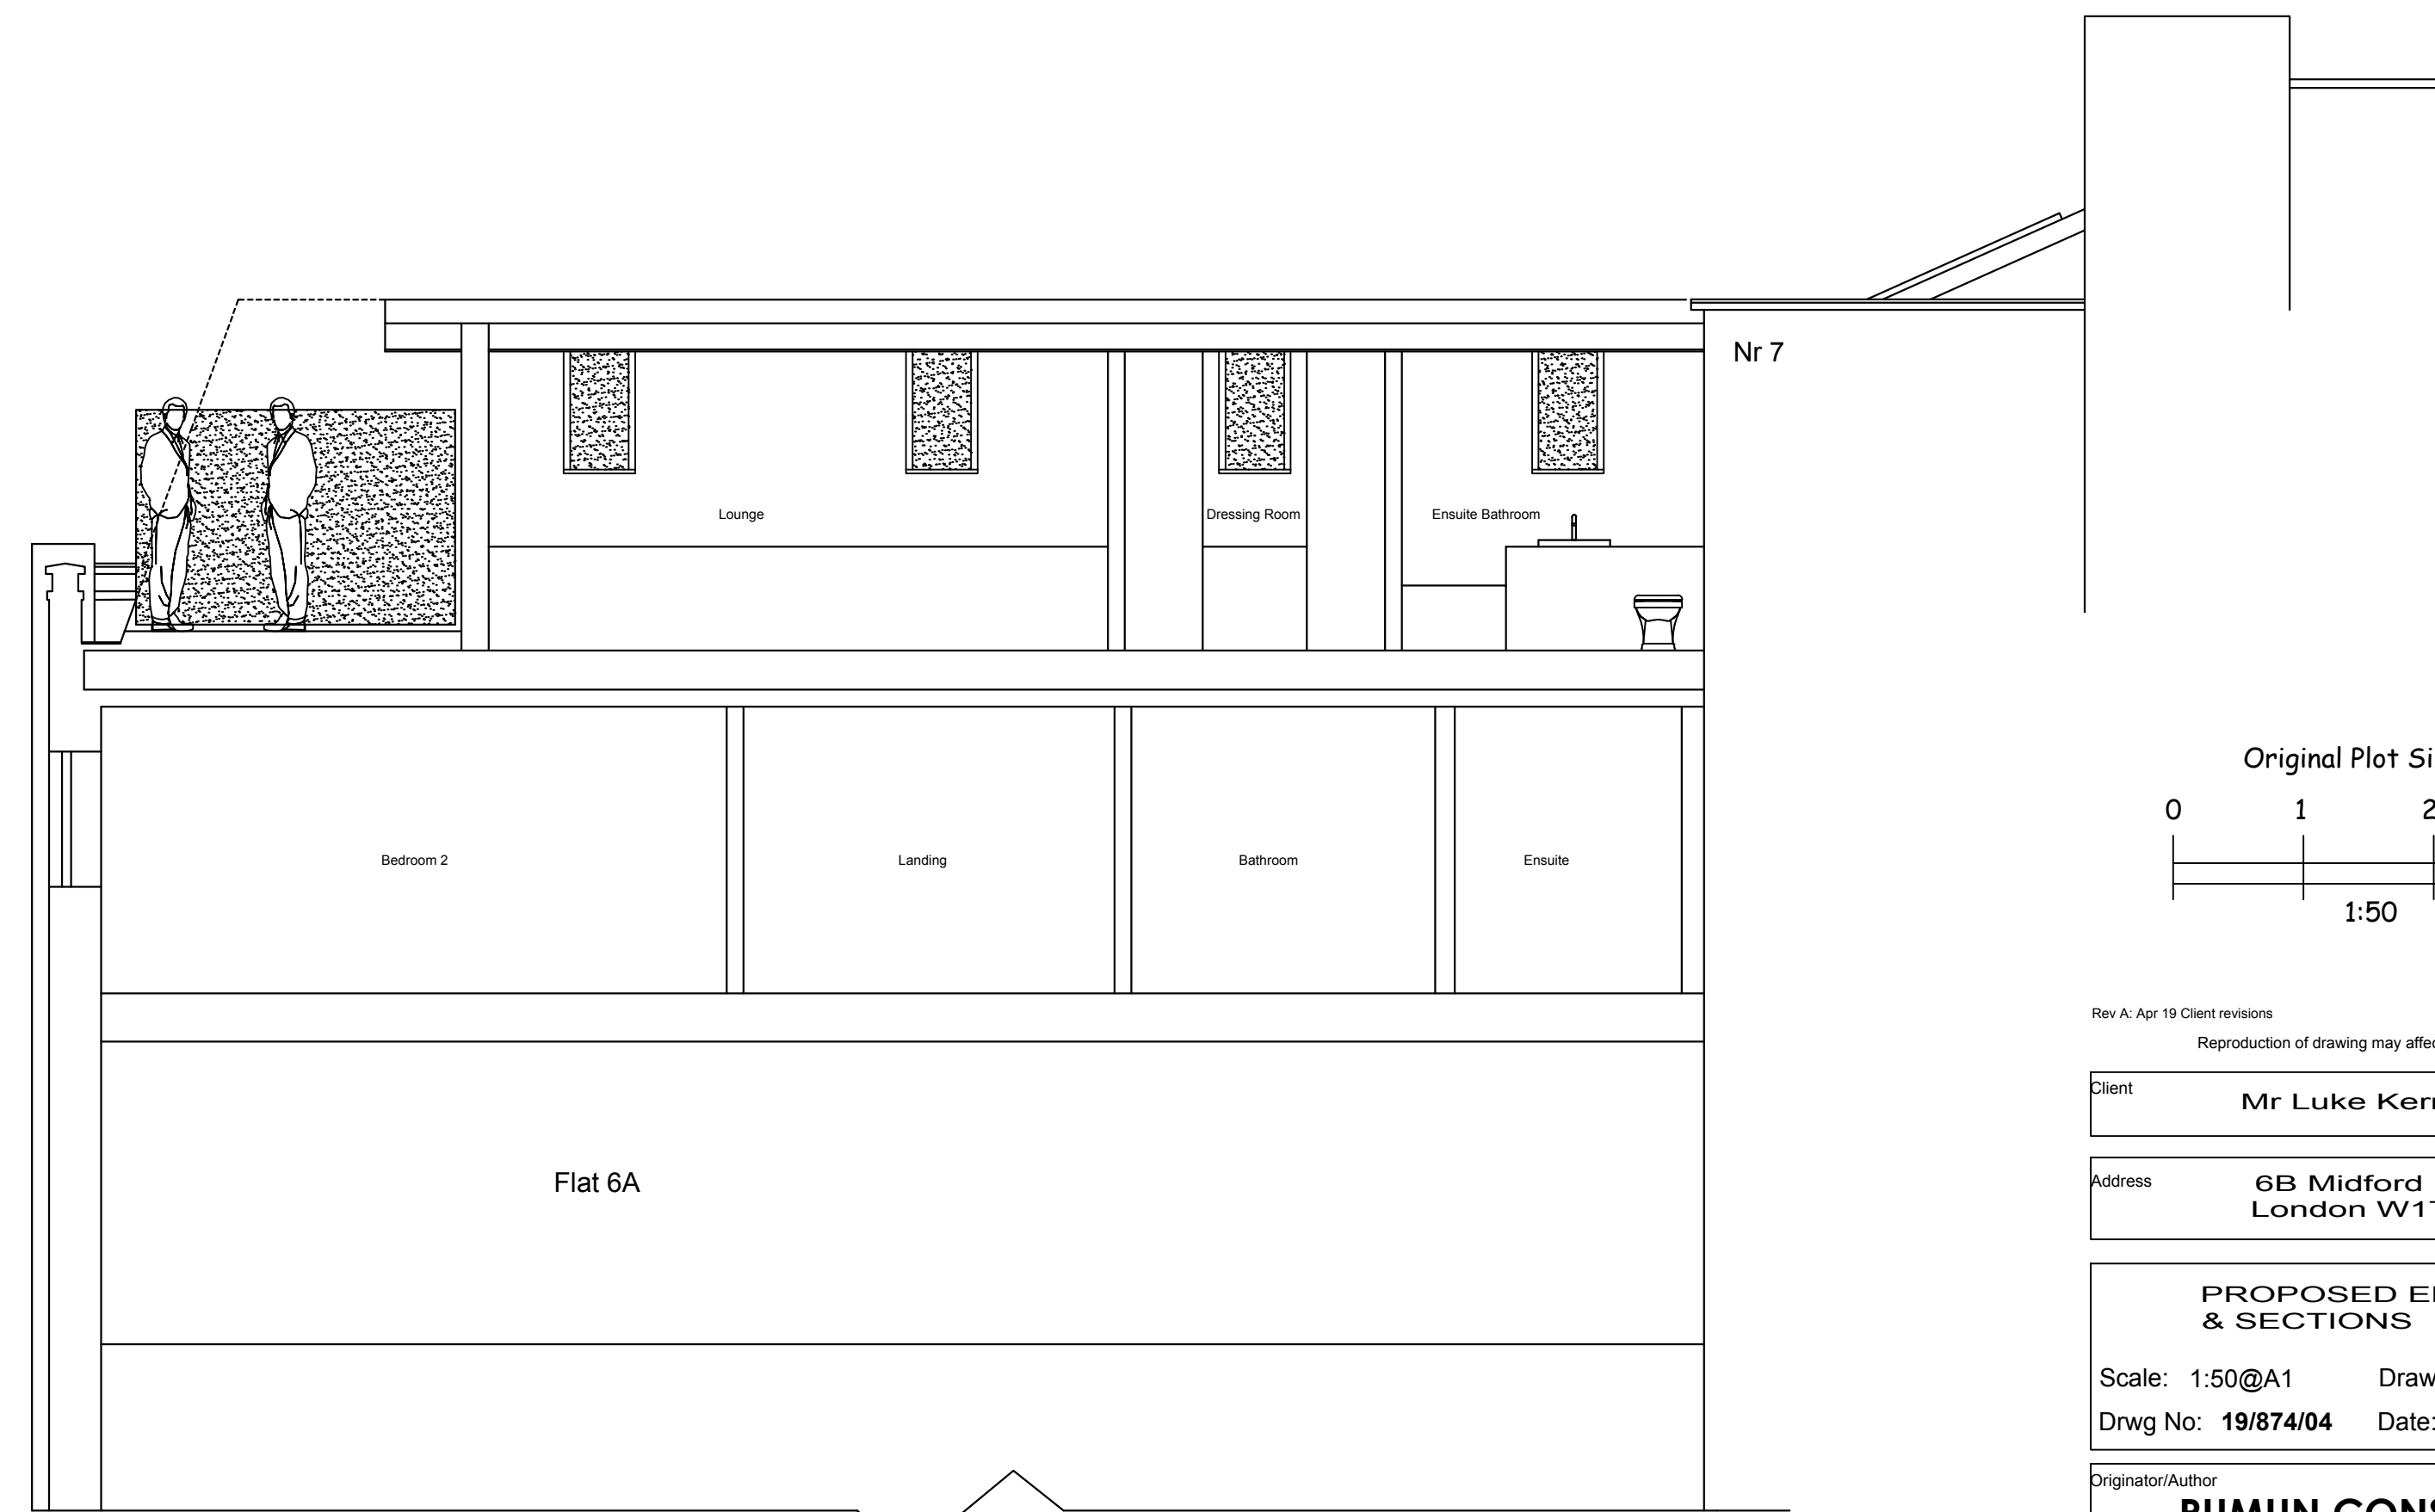

Section B B

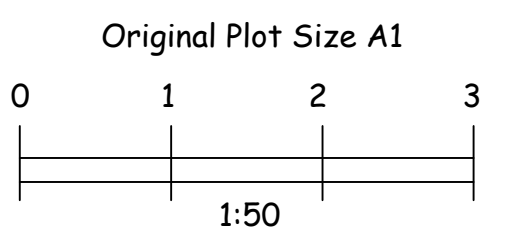

Rev A: Apr 19 Client revisions  
 Reproduction of drawing may affect scale - check on site.

Client **Mr Luke Kernaghan**

Address **6B Midford Place  
 London W1T 5BF**

**PROPOSED ELEVATIONS  
 & SECTIONS**

Scale: 1:50@A1 Drawn By: ASR  
 Drwg No: **19/874/04** Date: Apr. 2019 Rev:A

Originator/Author  
**RUMUN CONSULTING**  
 Chartered Building Surveyors  
 32 Queens Walk, Ealing, London W5 1TP  
 T: 0208 810 9615 F: 0208 810 8241  
 E: [andy@rumun.co.uk](mailto:andy@rumun.co.uk)

ALL DIMENSIONS MUST BE CHECKED ON SITE  
 DRAWINGS TO BE READ WITH REFERENCE TO  
 BUILDING CONTROL NOTES & SCHEDULE OF WORKS