




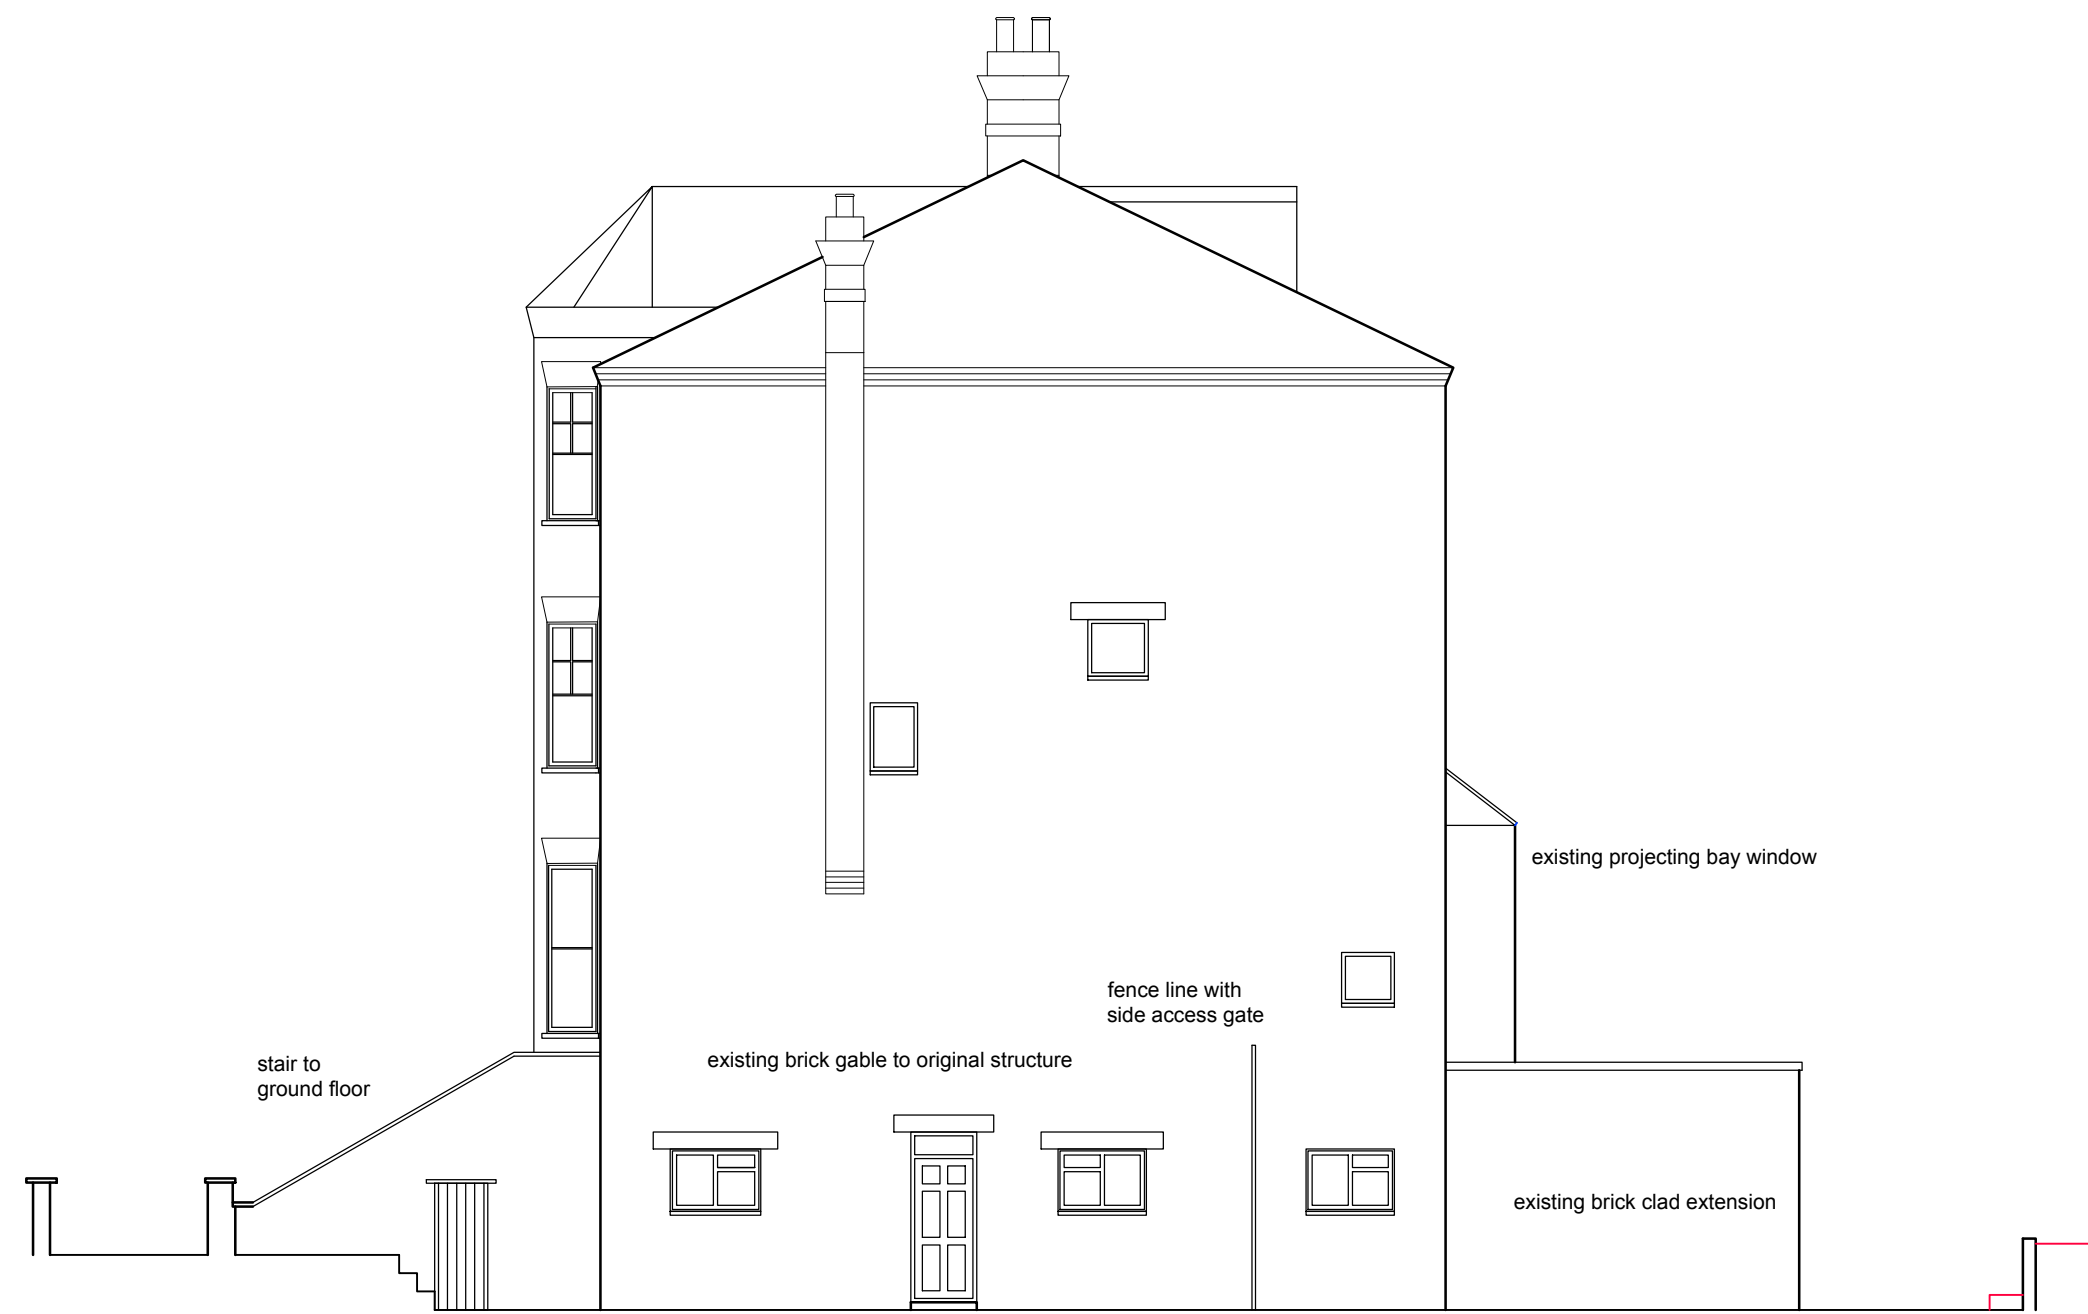

EXISTING SIDE ELEVATION / SECTION B-B
Scale 1:100@A1

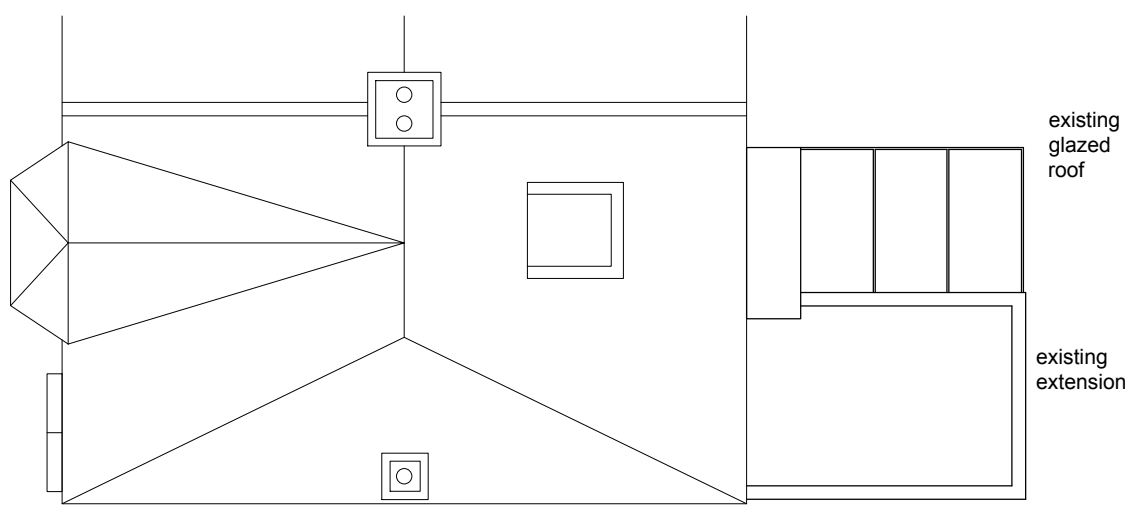


EXISTING ROOF PLAN
Scale 1:100@A1

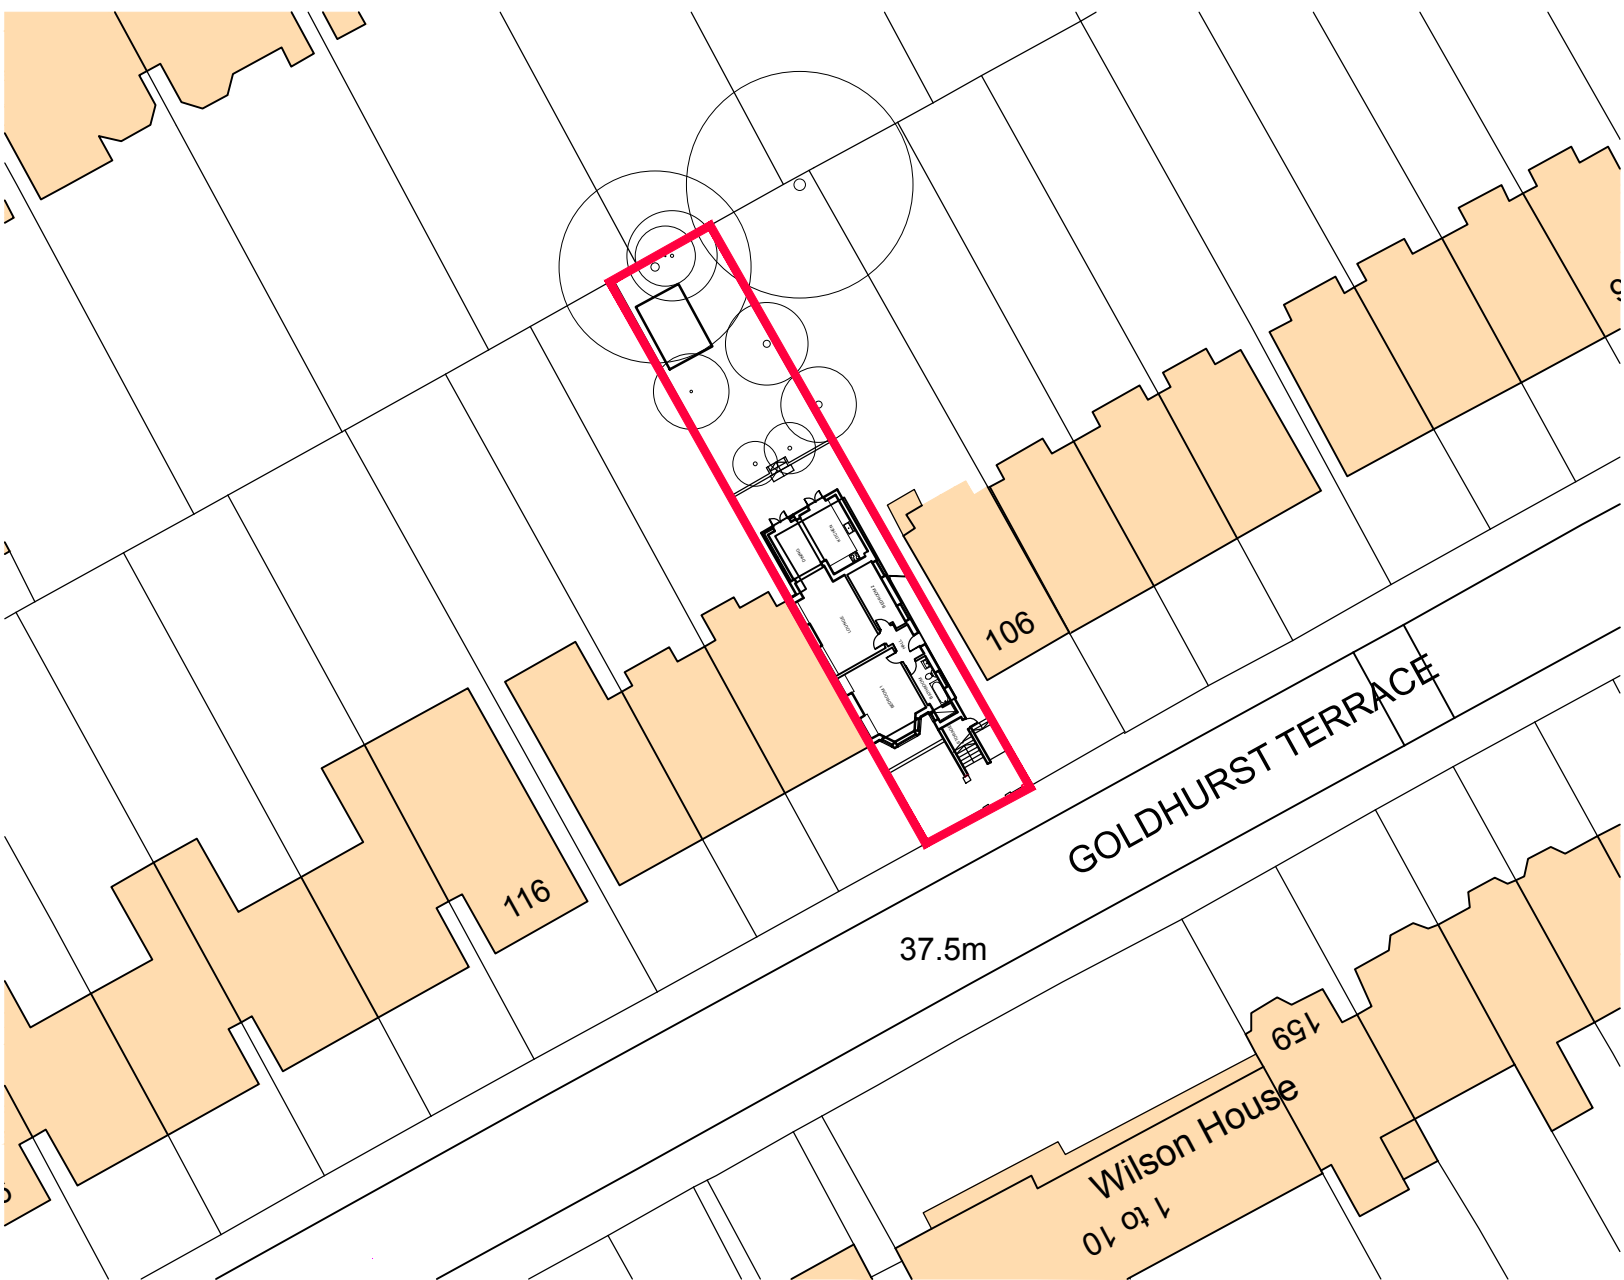


reserved. Licence number 100022432


SITE LOCATION PLAN
Scale 1:500@A1

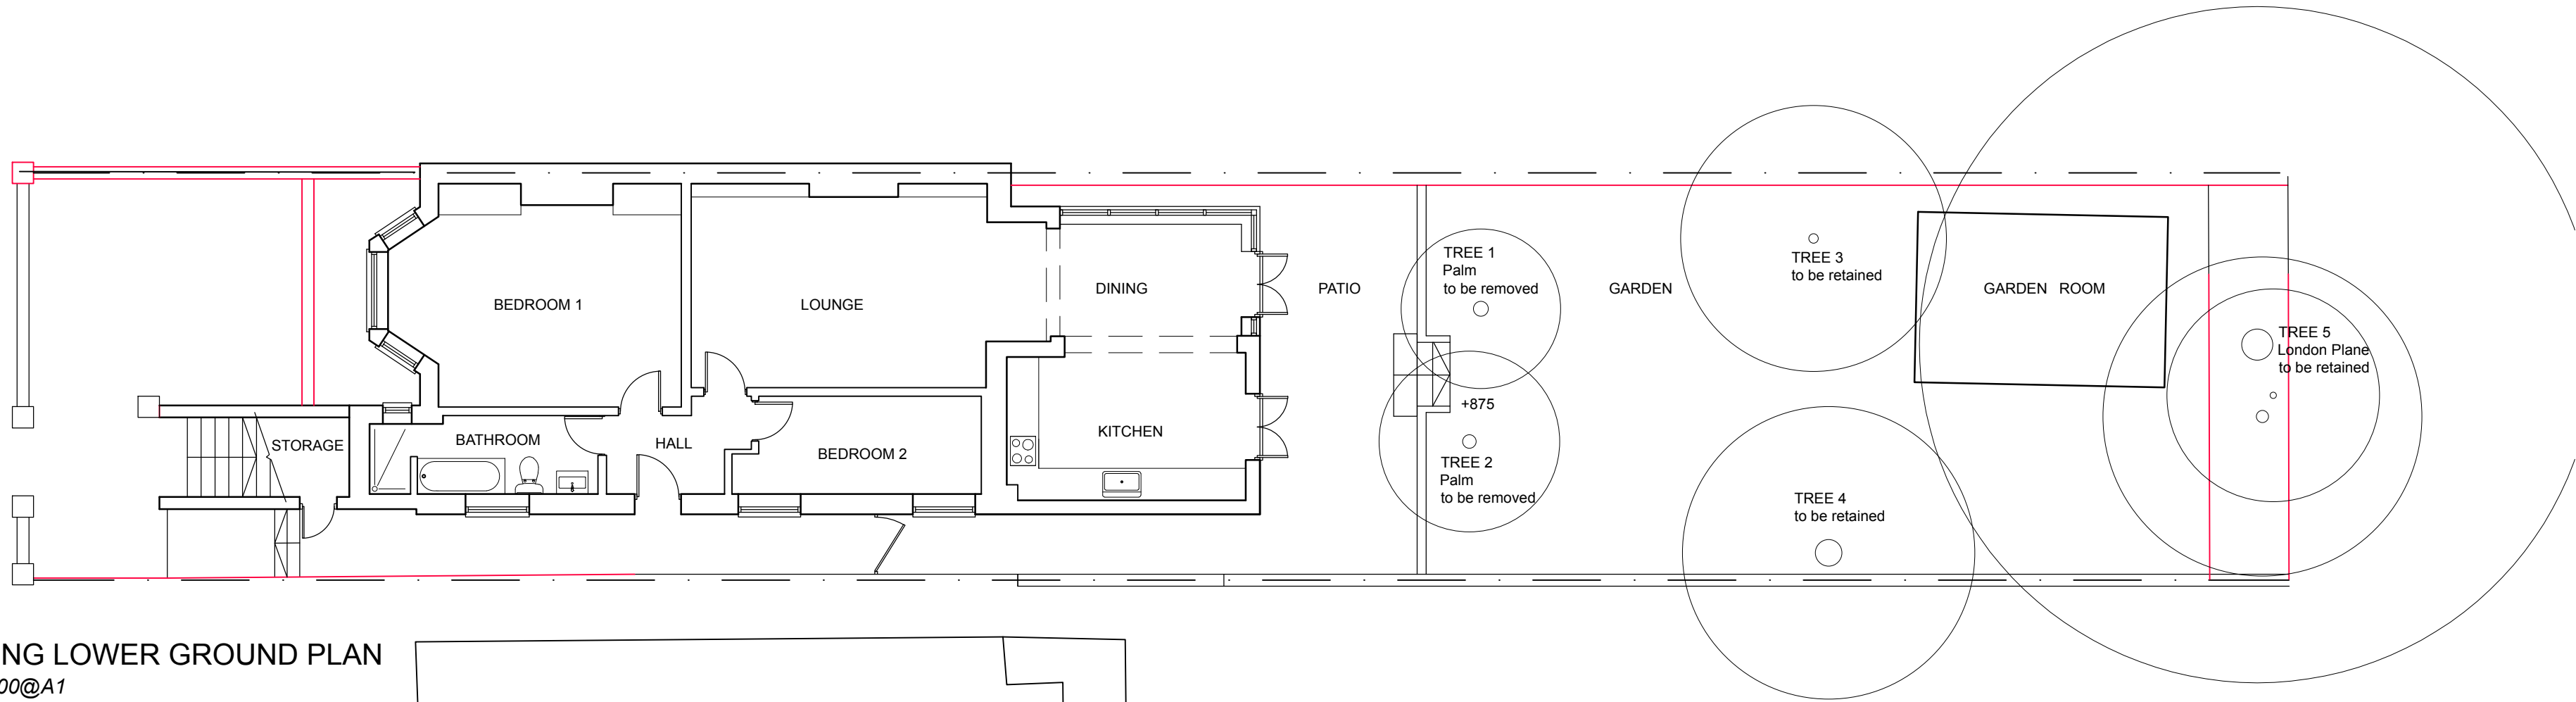

EXISTING LOWER GROUND PLAN
Scale 1:100@A1

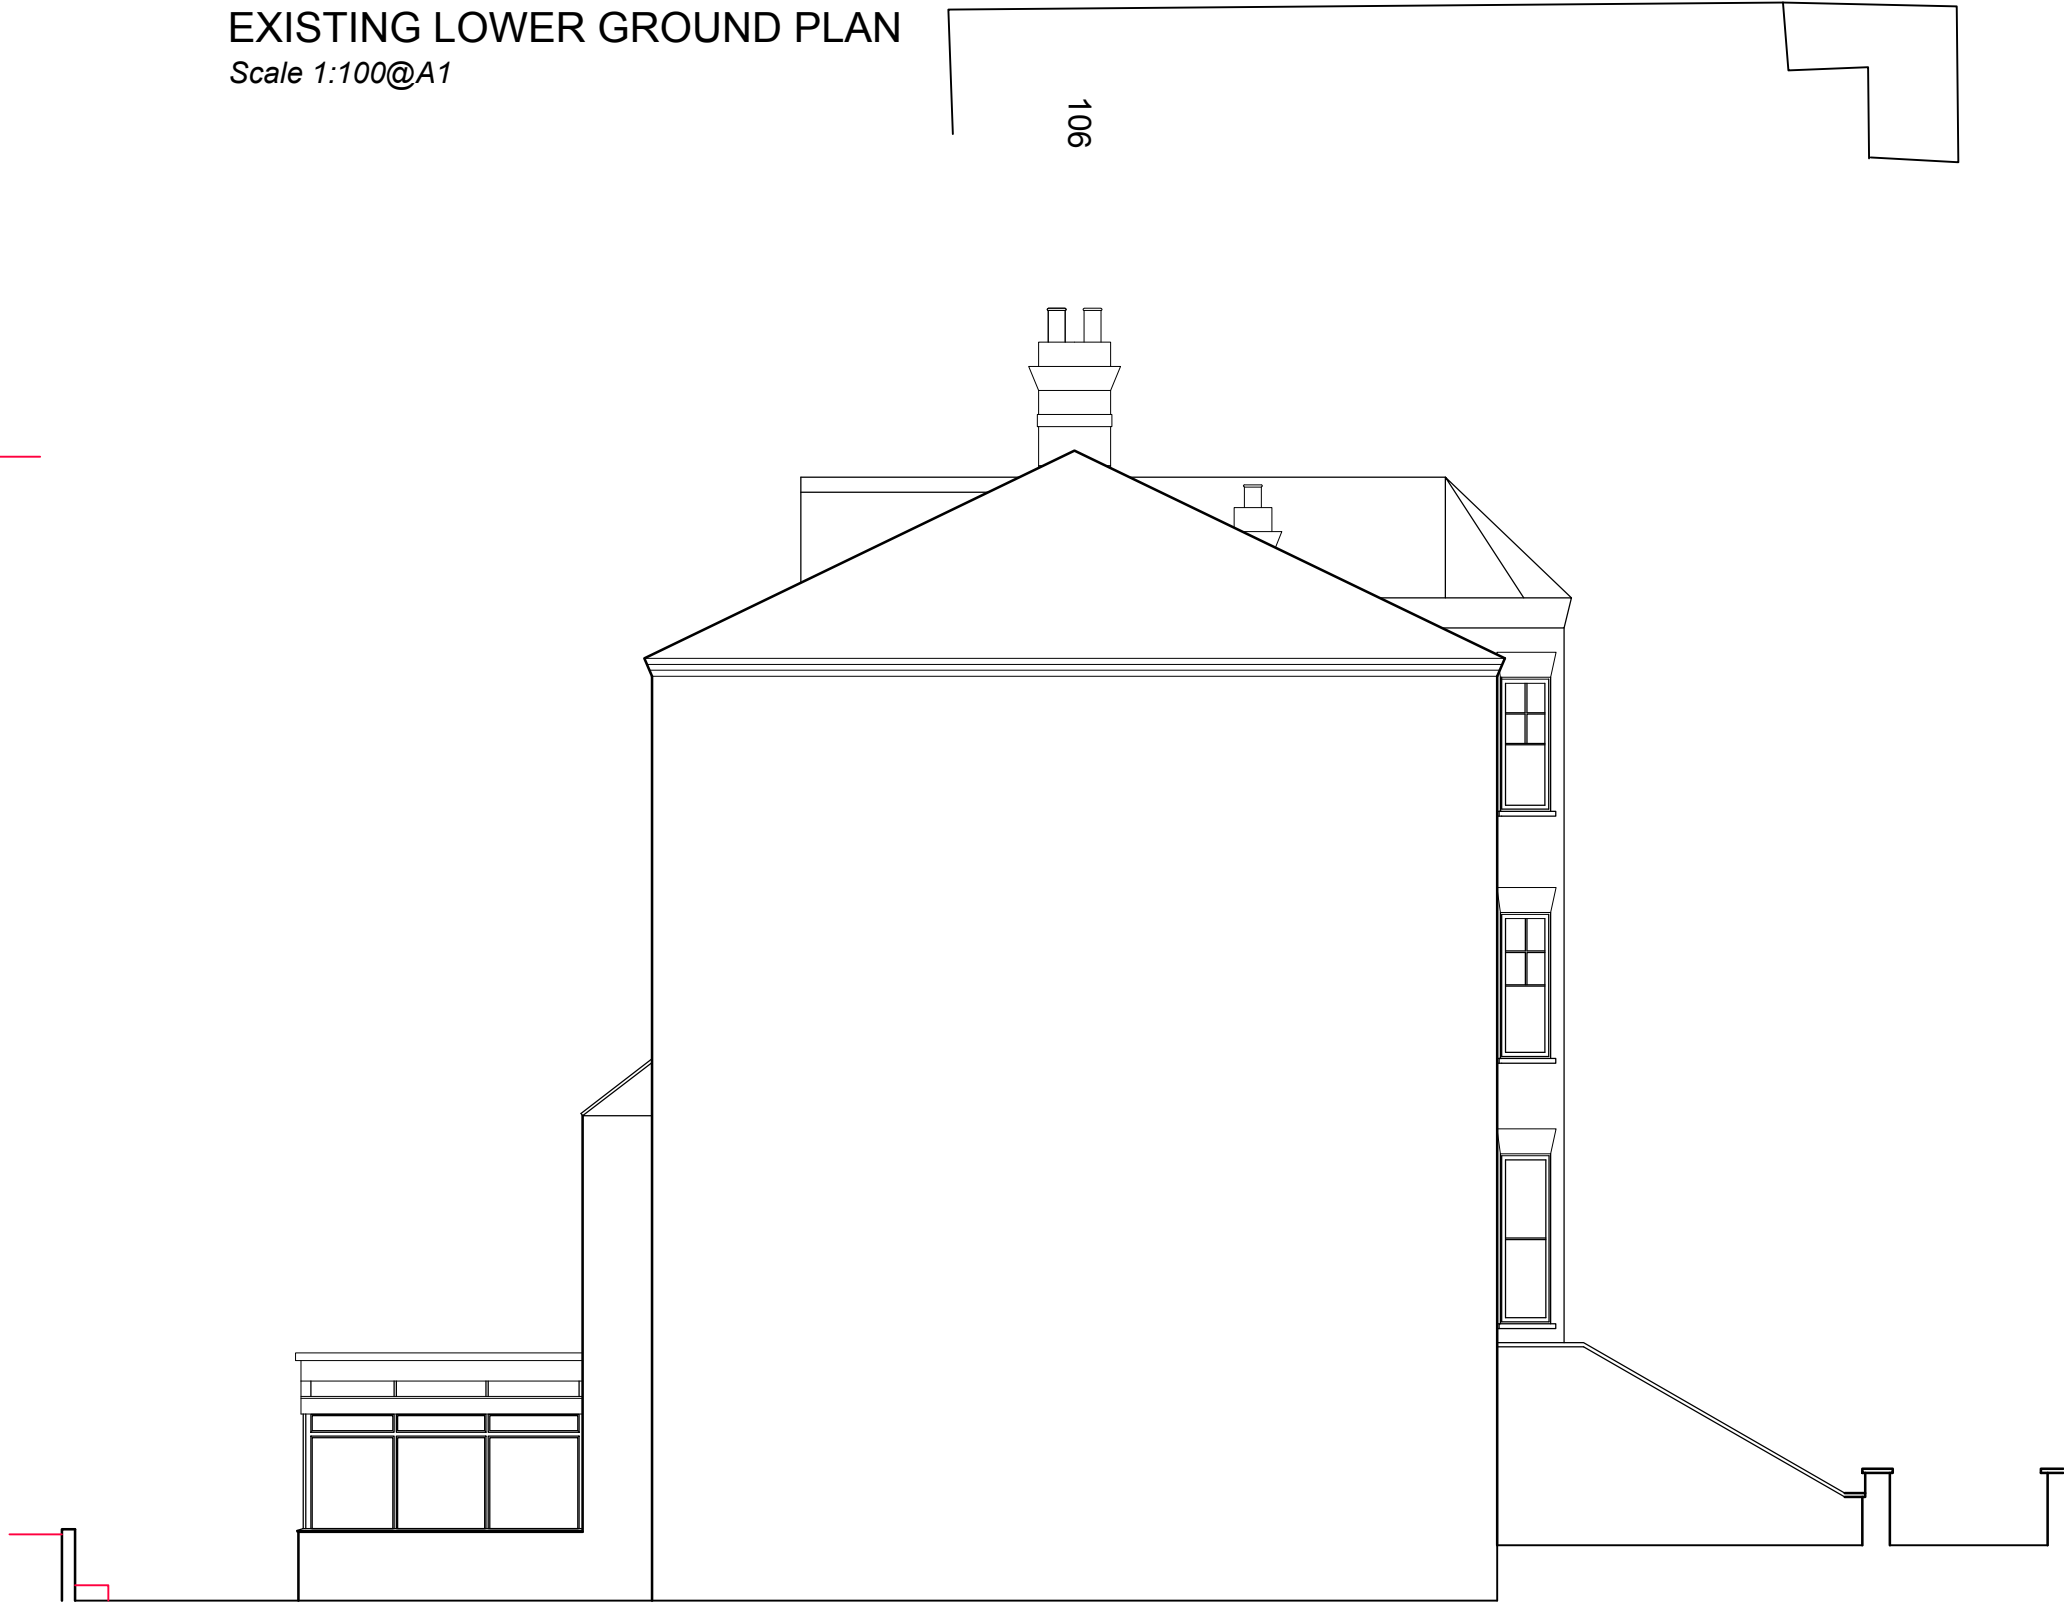

ELEVATION FROM 110 (fence not shown)
Scale 1:100@A1

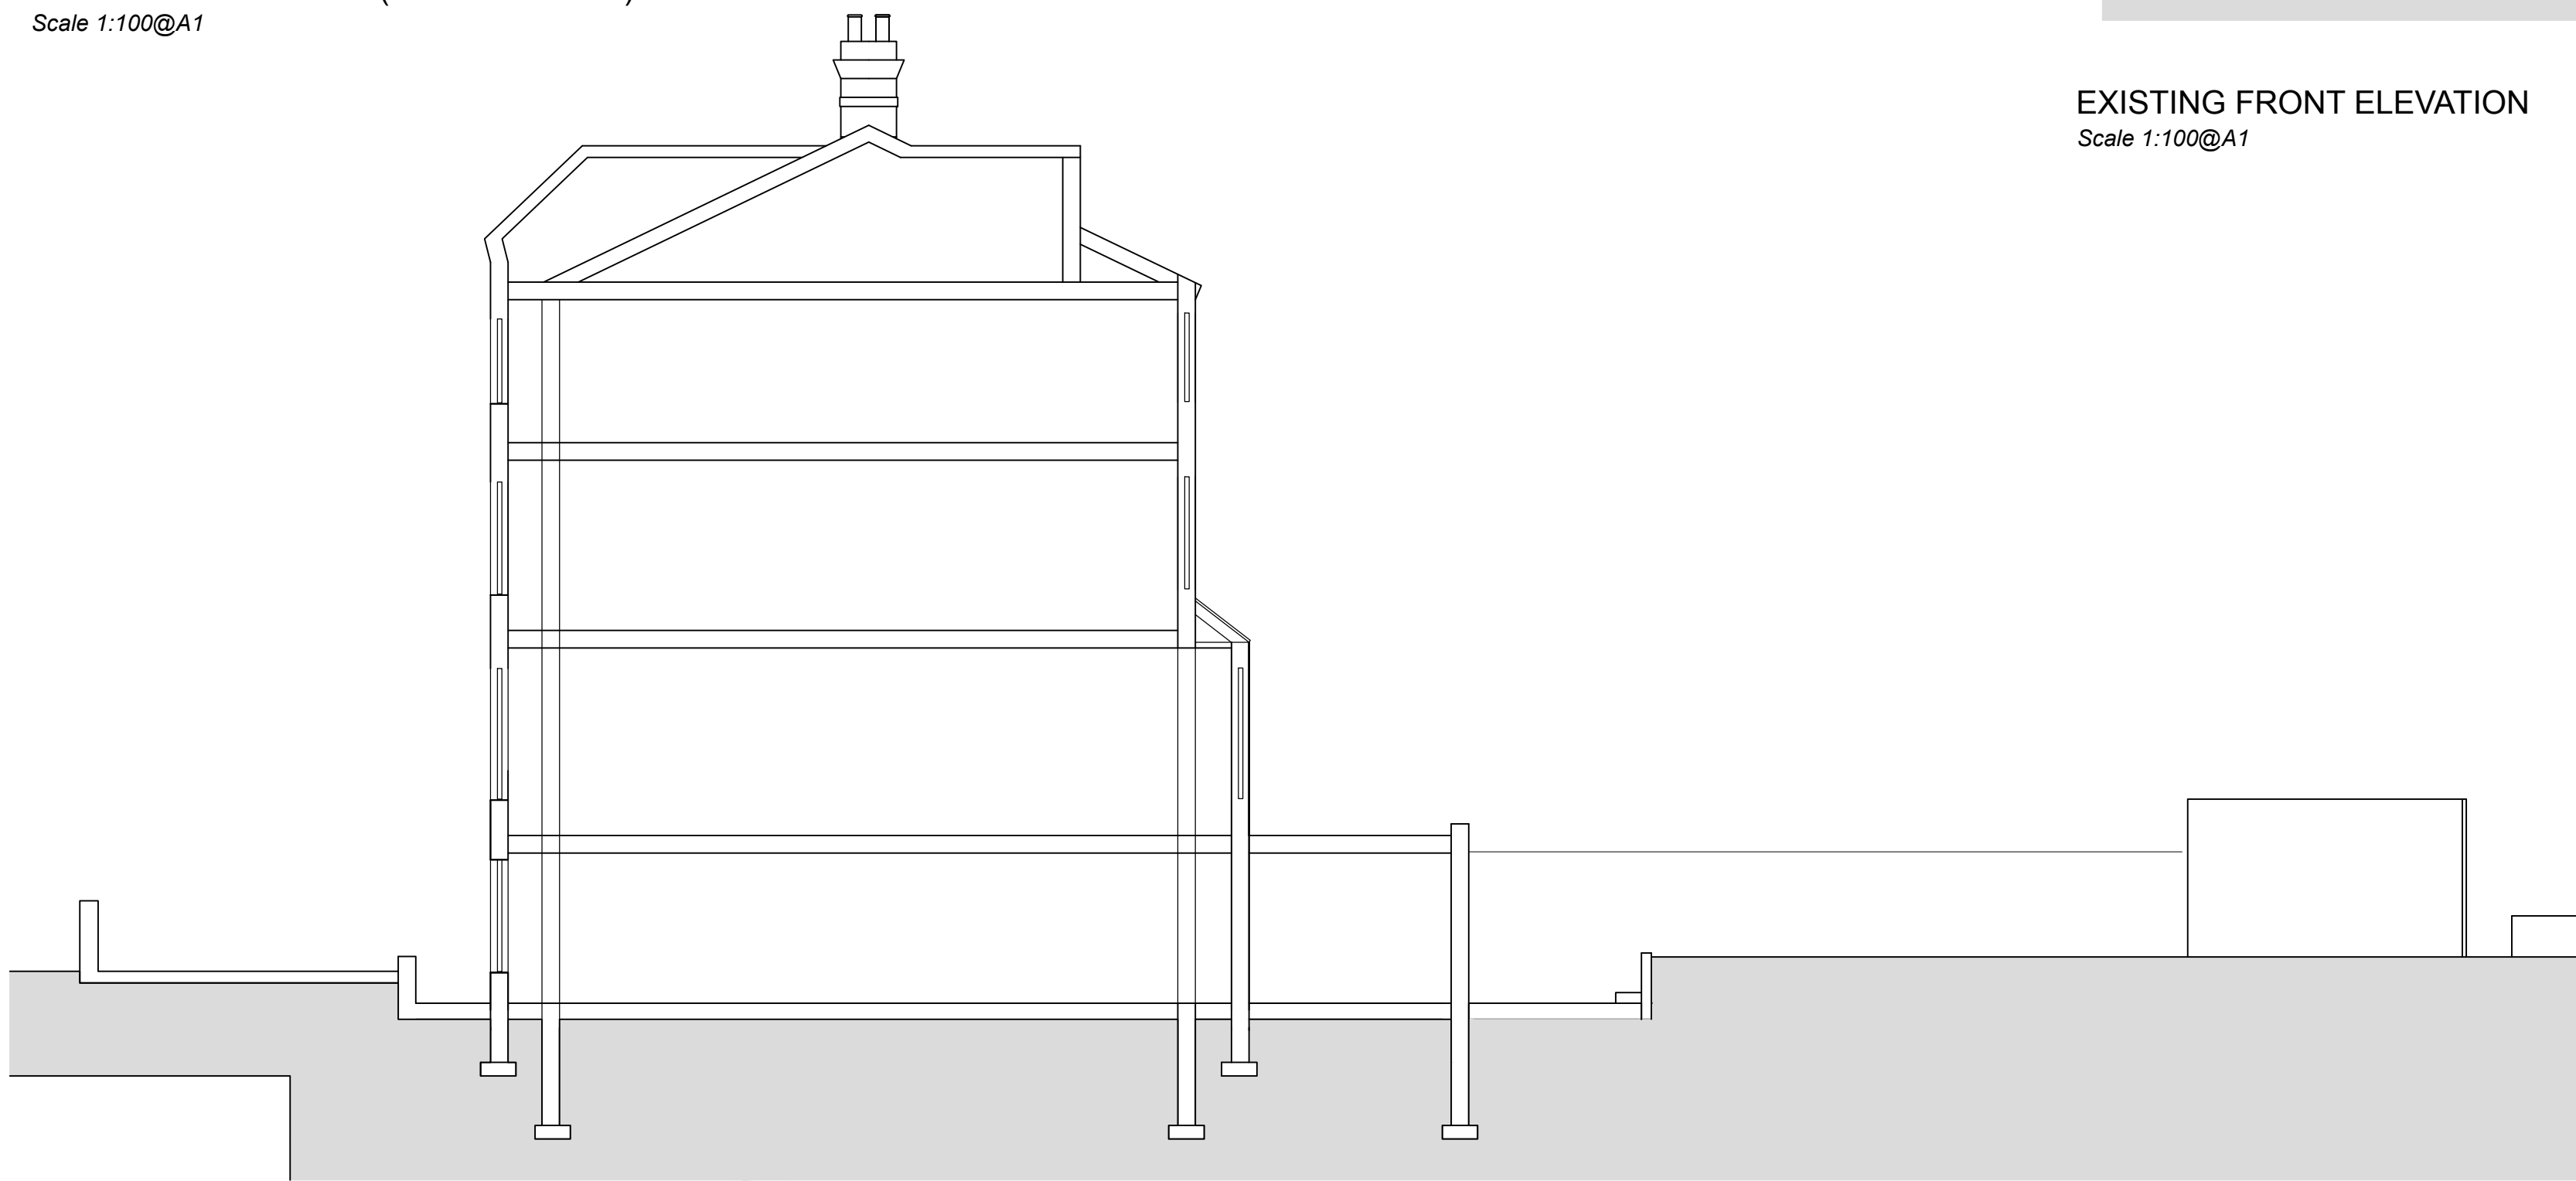

EXISTING SITE SECTION
Scale 1:100@A1



EXISTING FRONT ELEVATION
Scale 1:100@A1



EXISTING REAR ELEVATION
Scale 1:100@A1

DESIGN

client
Brad Briggs

site
108a Goldhurst Terrace
London NW6

drawing
EXISTING PLANS

scale
1:100@A3

author
BAL

NW

date
NOV 17

proj. no.
N111

draw. no.
P01

revision
B

Nicholas C Williams RIBA

ncwarchitecture@gmail.com