
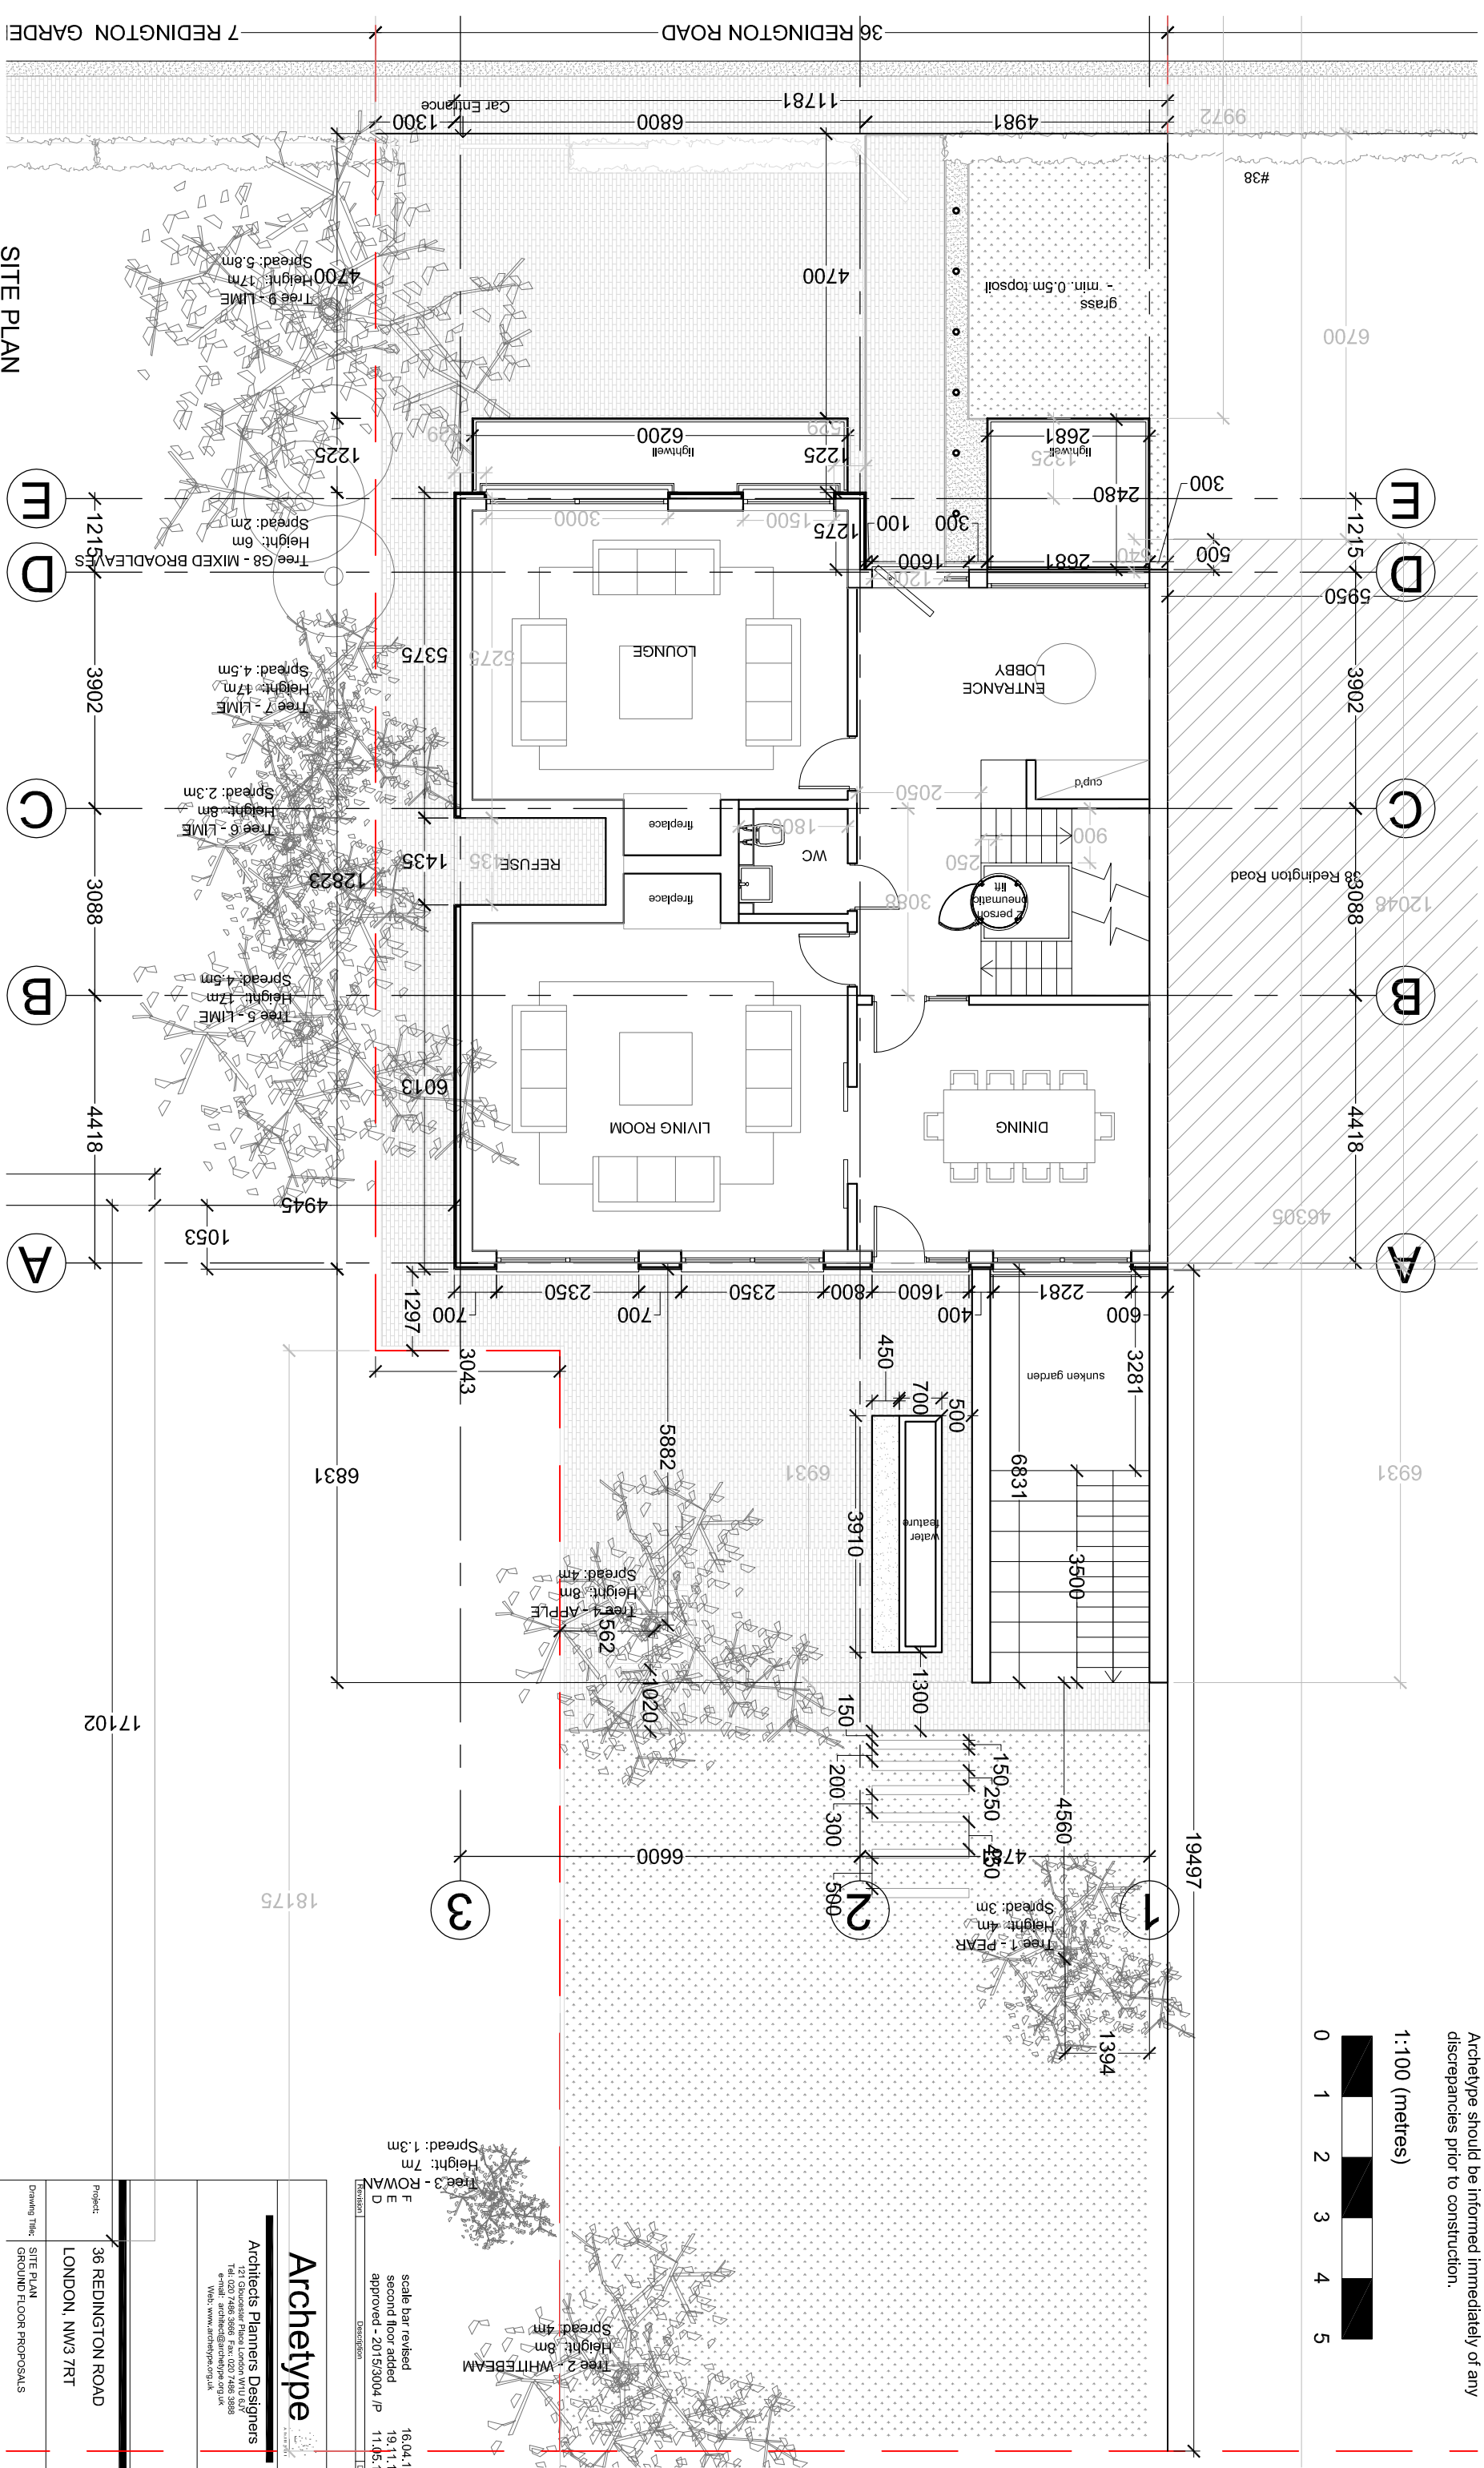


- NOTES:**
1. This drawing is a COPYRIGHT of Archetype.
 2. Do not scale the drawing, use figured dimensions only.
 3. All dimensions must be checked on site and Archetype should be informed immediately of any discrepancies prior to construction.

1:100 (metres)

 

Revision	Description	Date
F	scale bar revised	16.04.19
E	second floor added	19.11.18
D	approved - 2015/3004 /P	11.05.16

Archetype

Architects Planners Designers
 121 Gloucester Place London W1U 6JY
 Tel: 020 7466 3886 Fax: 020 7466 3888
 Email: info@archetype.org.uk
 Web: www.archetype.org.uk

Project: 36 REDINGTON ROAD
 LONDON, NW3 7RT

Drawing Title: SITE PLAN
 GROUND FLOOR PROPOSALS

Drawn: MS Approver: JLP Scale: 1:100 Date: APRIL 15

Drawing No: 1048 (10) 02 Revision: F

CAD Ref.

SITE PLAN