
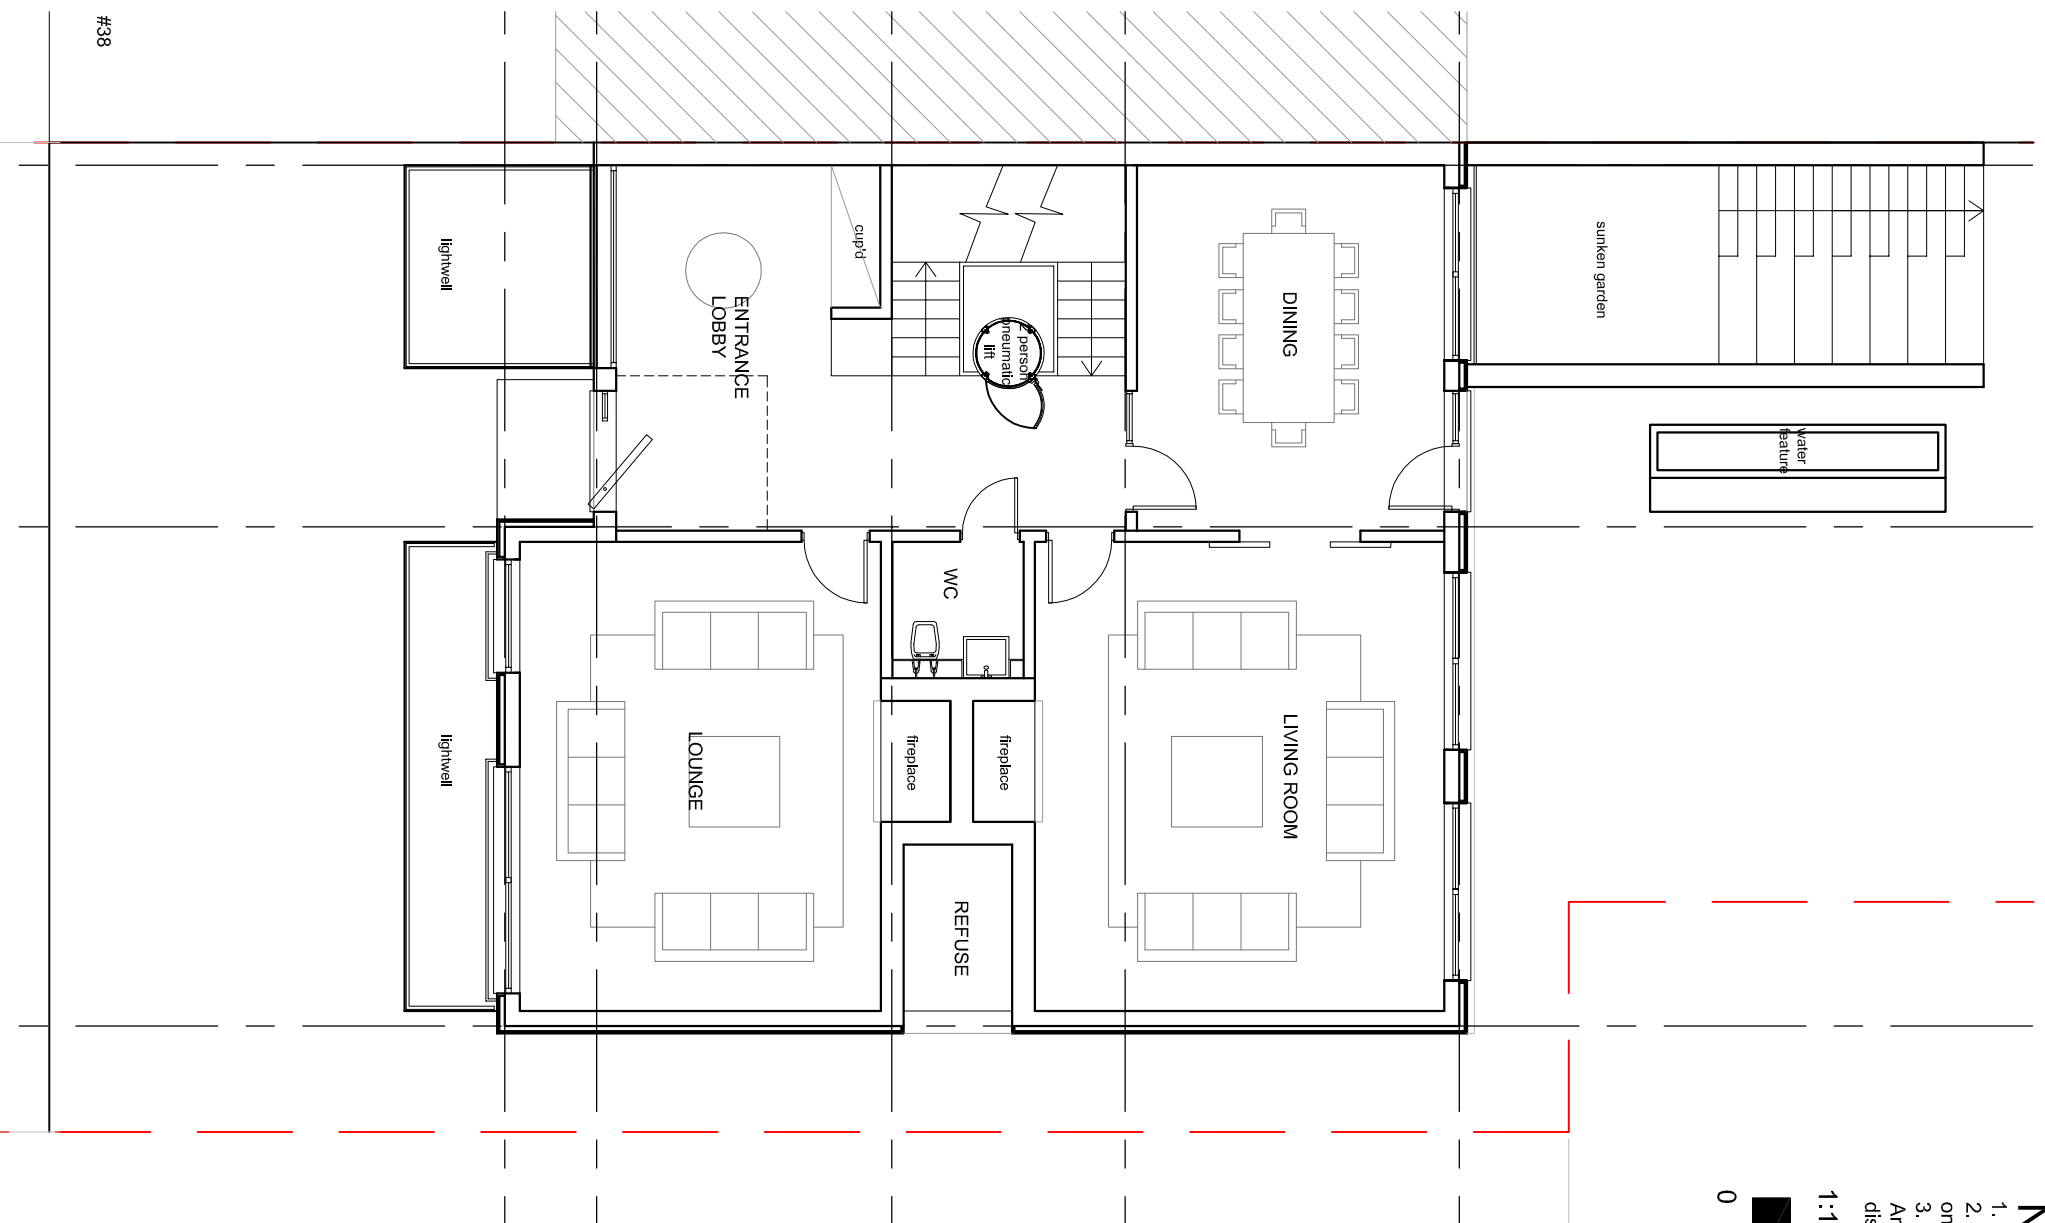
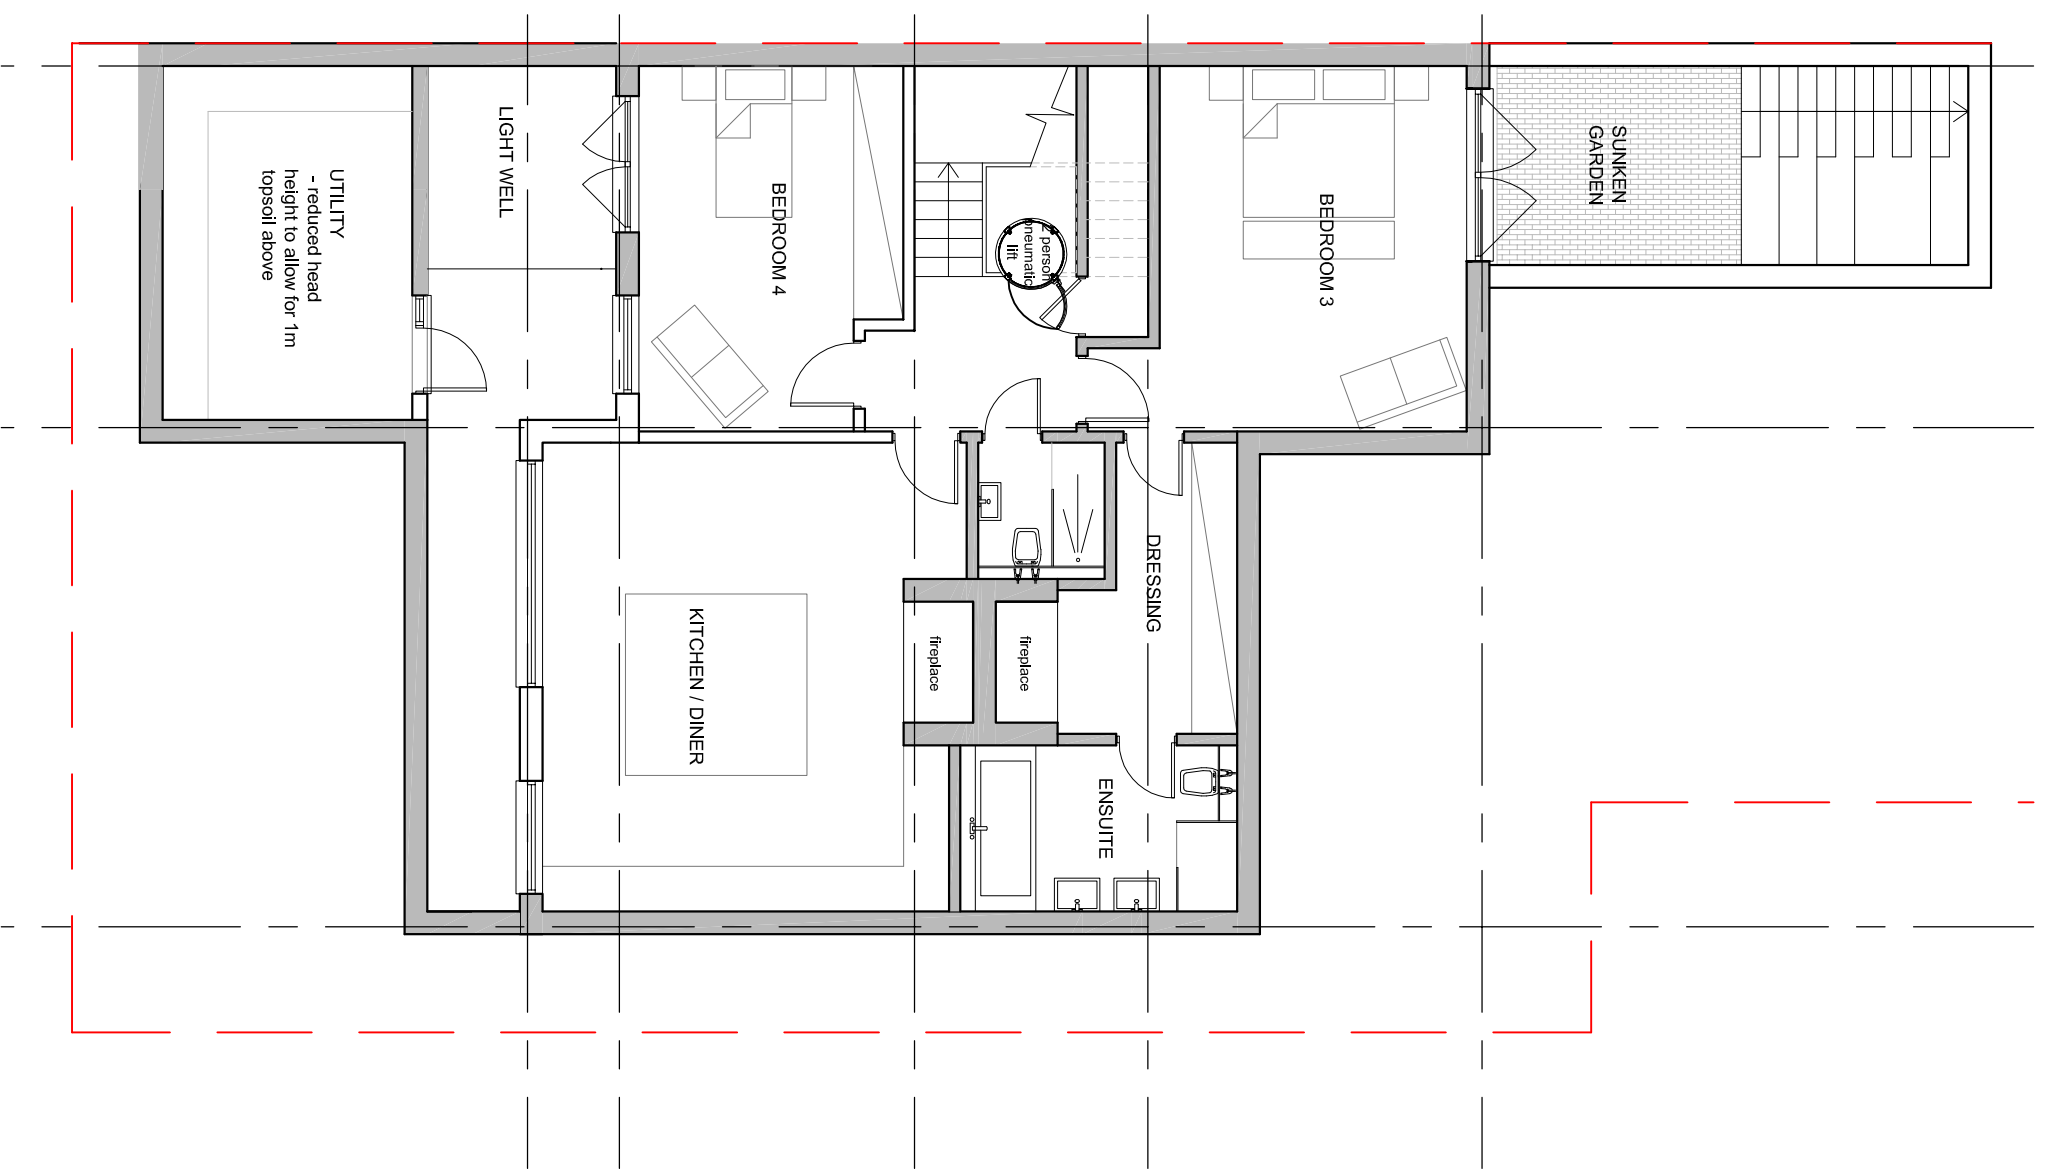


- NOTES:**
1. This drawing is a COPYRIGHT of Archetype.
 2. Do not scale the drawing, use figured dimensions only.
 3. All dimensions must be checked on site and Archetype should be informed immediately of any discrepancies prior to construction.

1:100 (metres)

 

G Scale bar amended 16.04.19
 F Second floor added 19.11.18
 E Approved - 2015/3004 /P 19.05.18

Revision	Description	Date

Archetype
 ARCHITECTS

Architects Planners Designers
 121 Colchester Place London W1U 6JY
 Tel: 020 7486 3886 Fax: 020 7486 3888
 Email: info@archetype.org.uk
 Web: www.archetype.org.uk

Project: 36 REDINGTON ROAD
 LONDON, NW3 7RT

Drawing Title: SITE PLAN
 BASEMENT - GROUND

Drawn: MS	Approved: TP	Scale: 1:100	Date: APRIL 15
-----------	--------------	--------------	----------------

Drawing No:	Revision
1048 (10) 03	G

BASEMENT PLAN

GROUND FLOOR PLAN

#38

CAD Ref.