


- NOTES:**
1. This drawing is a COPYRIGHT of Archetype.
  2. Do not scale the drawing, use figured dimensions only.
  3. All dimensions must be checked on site and Archetype should be informed immediately of any discrepancies prior to construction.

1:100 (metres)



**NOTE: OUTLINE OF EXISTING BUILDING HIGHLIGHTED IN RED**

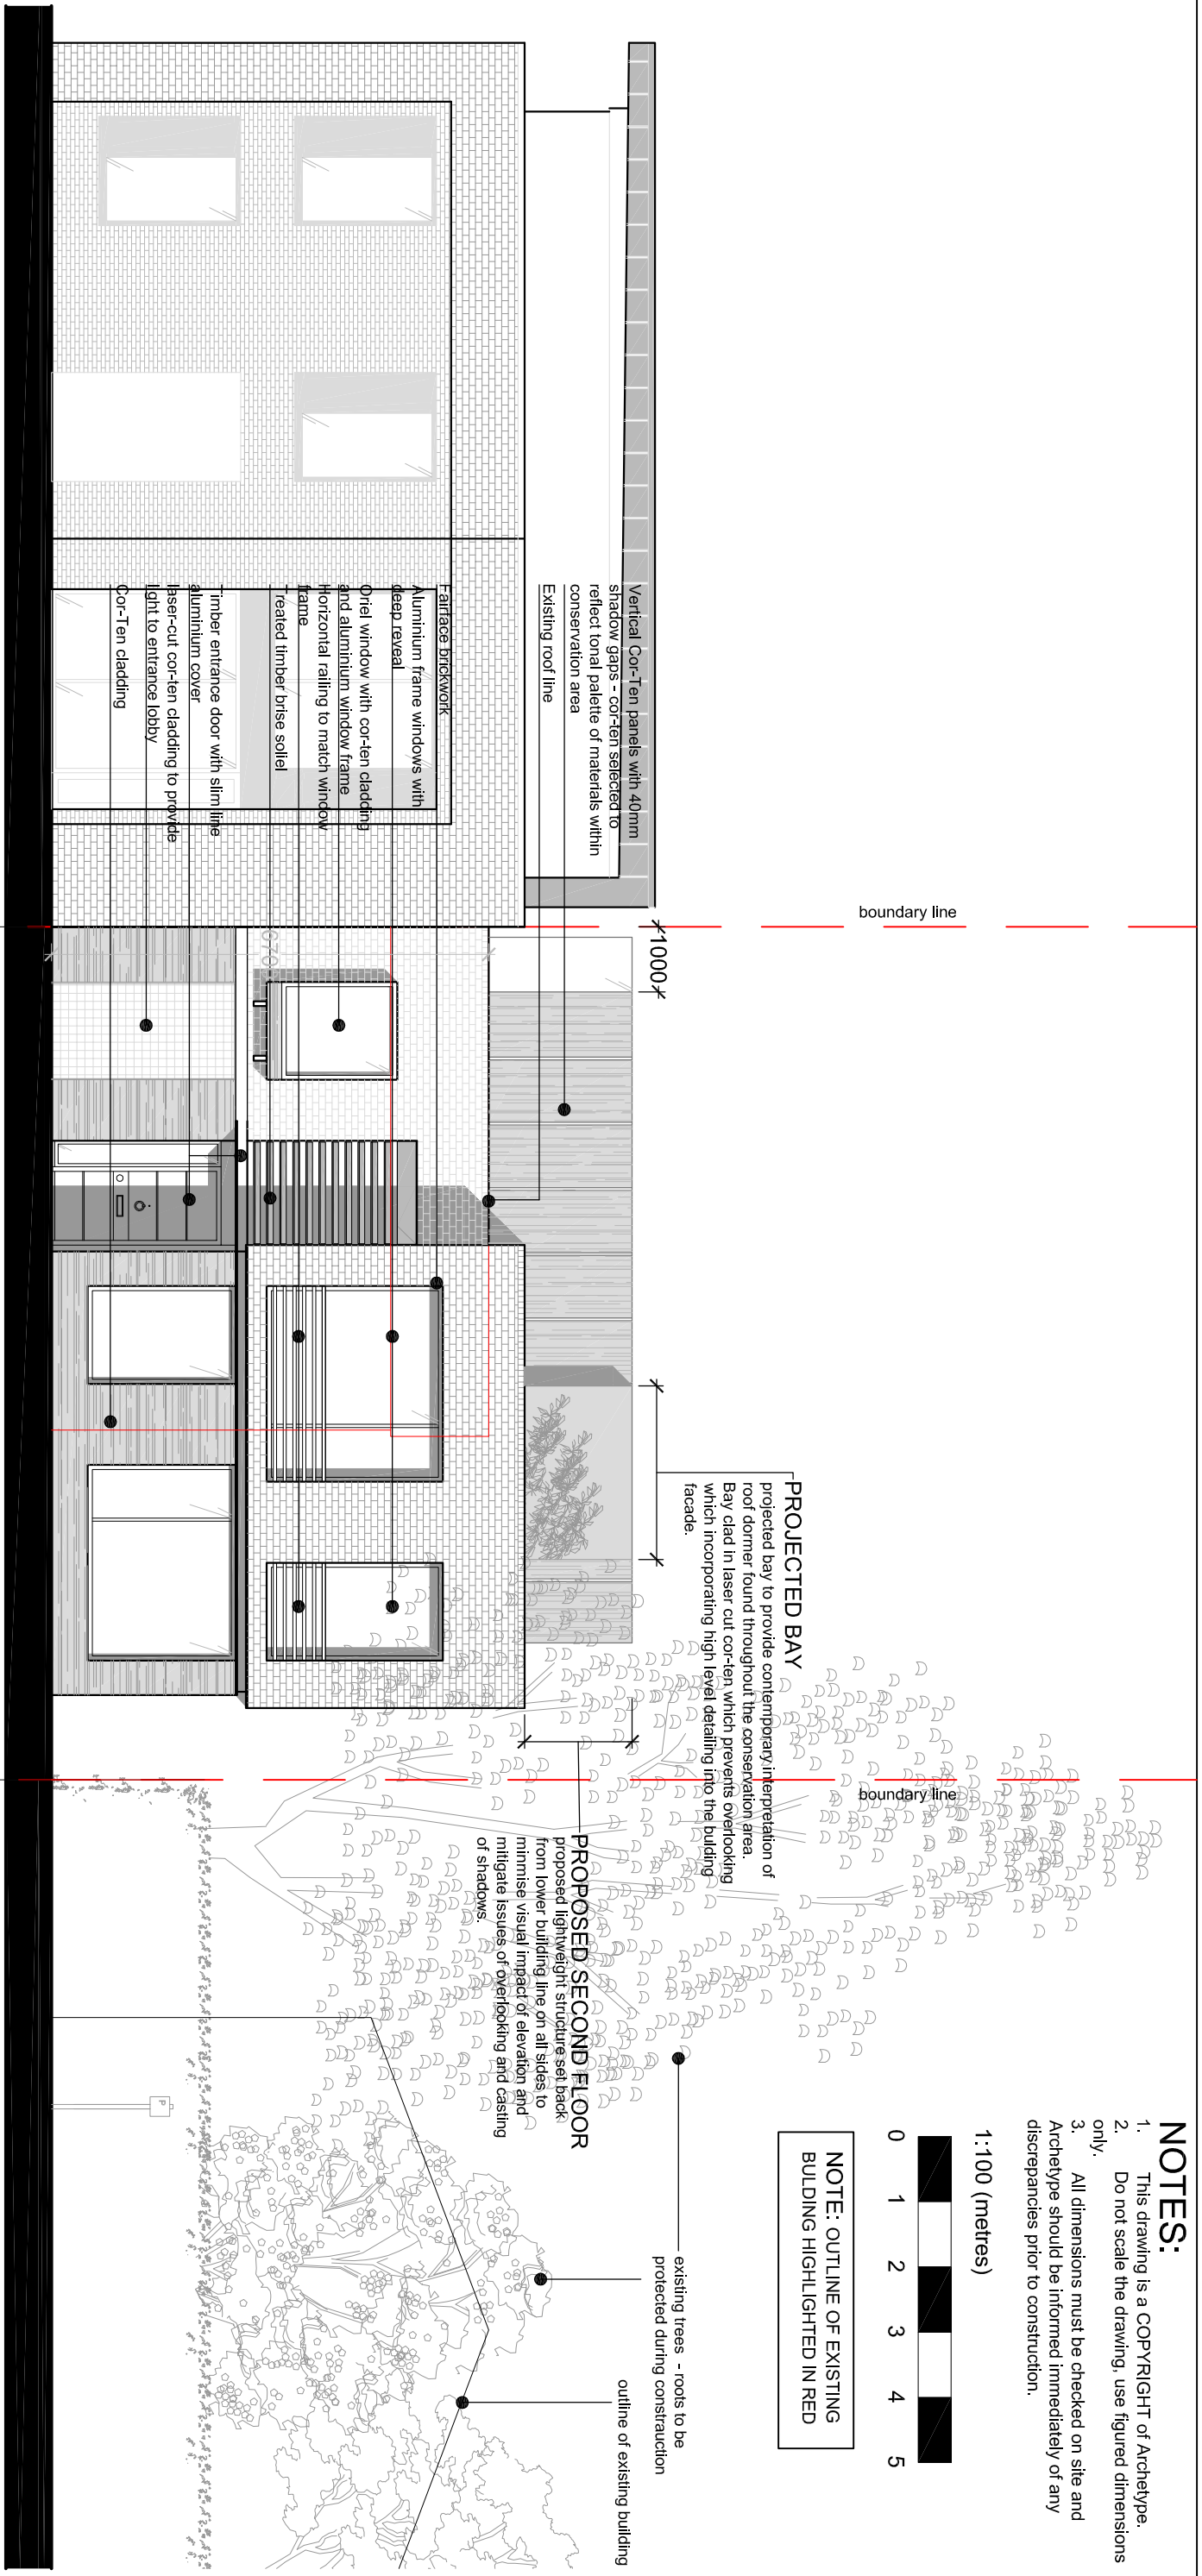

**PROPOSED FRONT ELEVATION**

Revision	Description	Date
E	2nd floor amendments	16.04.19
D	2nd floor amendments	26.02.19
C	2nd floor added	19.11.18
B	Approved - P/5545/15	19.05.18

**Archetype**  
Archetype Planners  
121 Gloucester Place London W1U 6JY  
Tel: 020 7486 3886 Fax: 020 7486 3888  
Email: info@archetypeplanners.com  
Web: www.archetypeplanners.com

Architects Planners Designers	
121 Gloucester Place London W1U 6JY	
Tel: 020 7486 3886 Fax: 020 7486 3888	
Email: info@archetypeplanners.com	
Web: www.archetypeplanners.com	
Project: 36 REDINGTON ROAD	
LONDON, NW3 7RT	
Drawing Title: PROPOSED ELEVATION FRONT	
Drawn: MS	Scale: 1:100
Approved: JLP	Date: April, 15
Drawing No: 1048 (10) 06	Revision: E
CAD Ref.	

**BUILDING LINE OF 38 & 36 REDINGTON ROAD**

