


FRONT ELEVATION AS EXISTING/PROPOSED



REAR ELEVATION AS PROPOSED

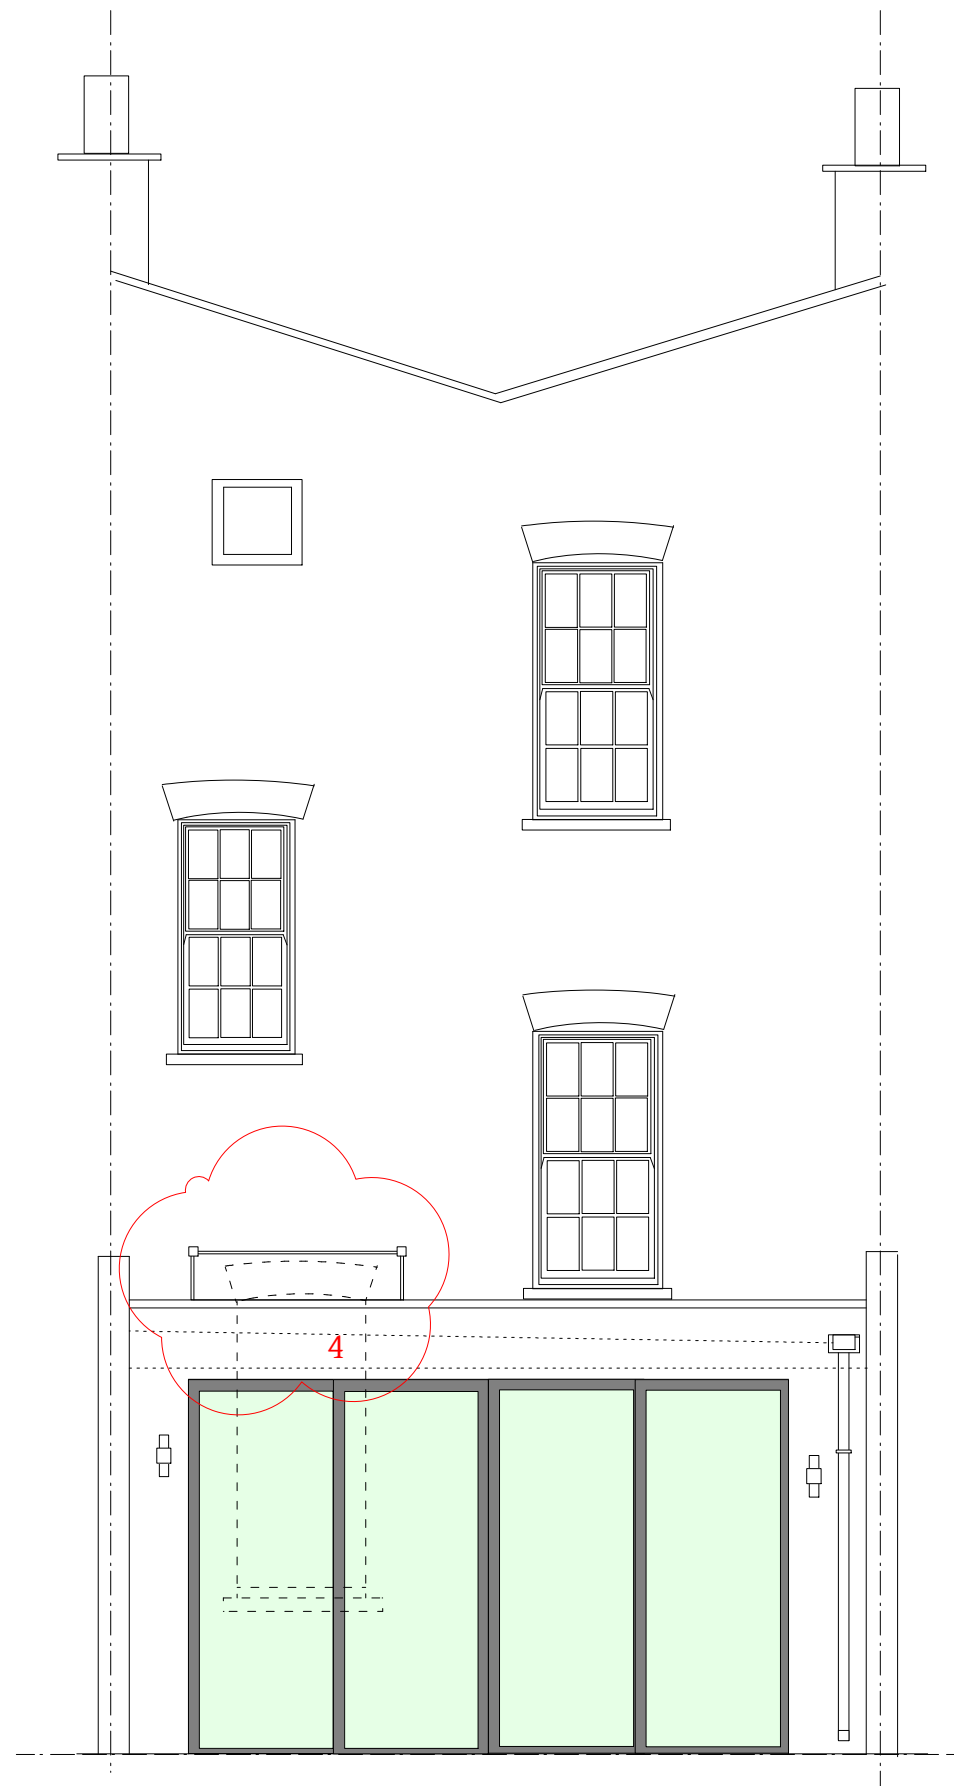

Client: Tom and Andrea  
 Site: 9 Thanet Street  
 Drawing Title: Front and Rear Elevations as proposed  
 Layout 1  
 Drawing No: 004a  
 Rev: A (05/09/2018)  
 Scale: 1:50 @ A3  
 Date: 10.10.17

NB all dimensions to be verified on site at above site address prior to any work being carried out, no dimensions to be taken from this drawing.