
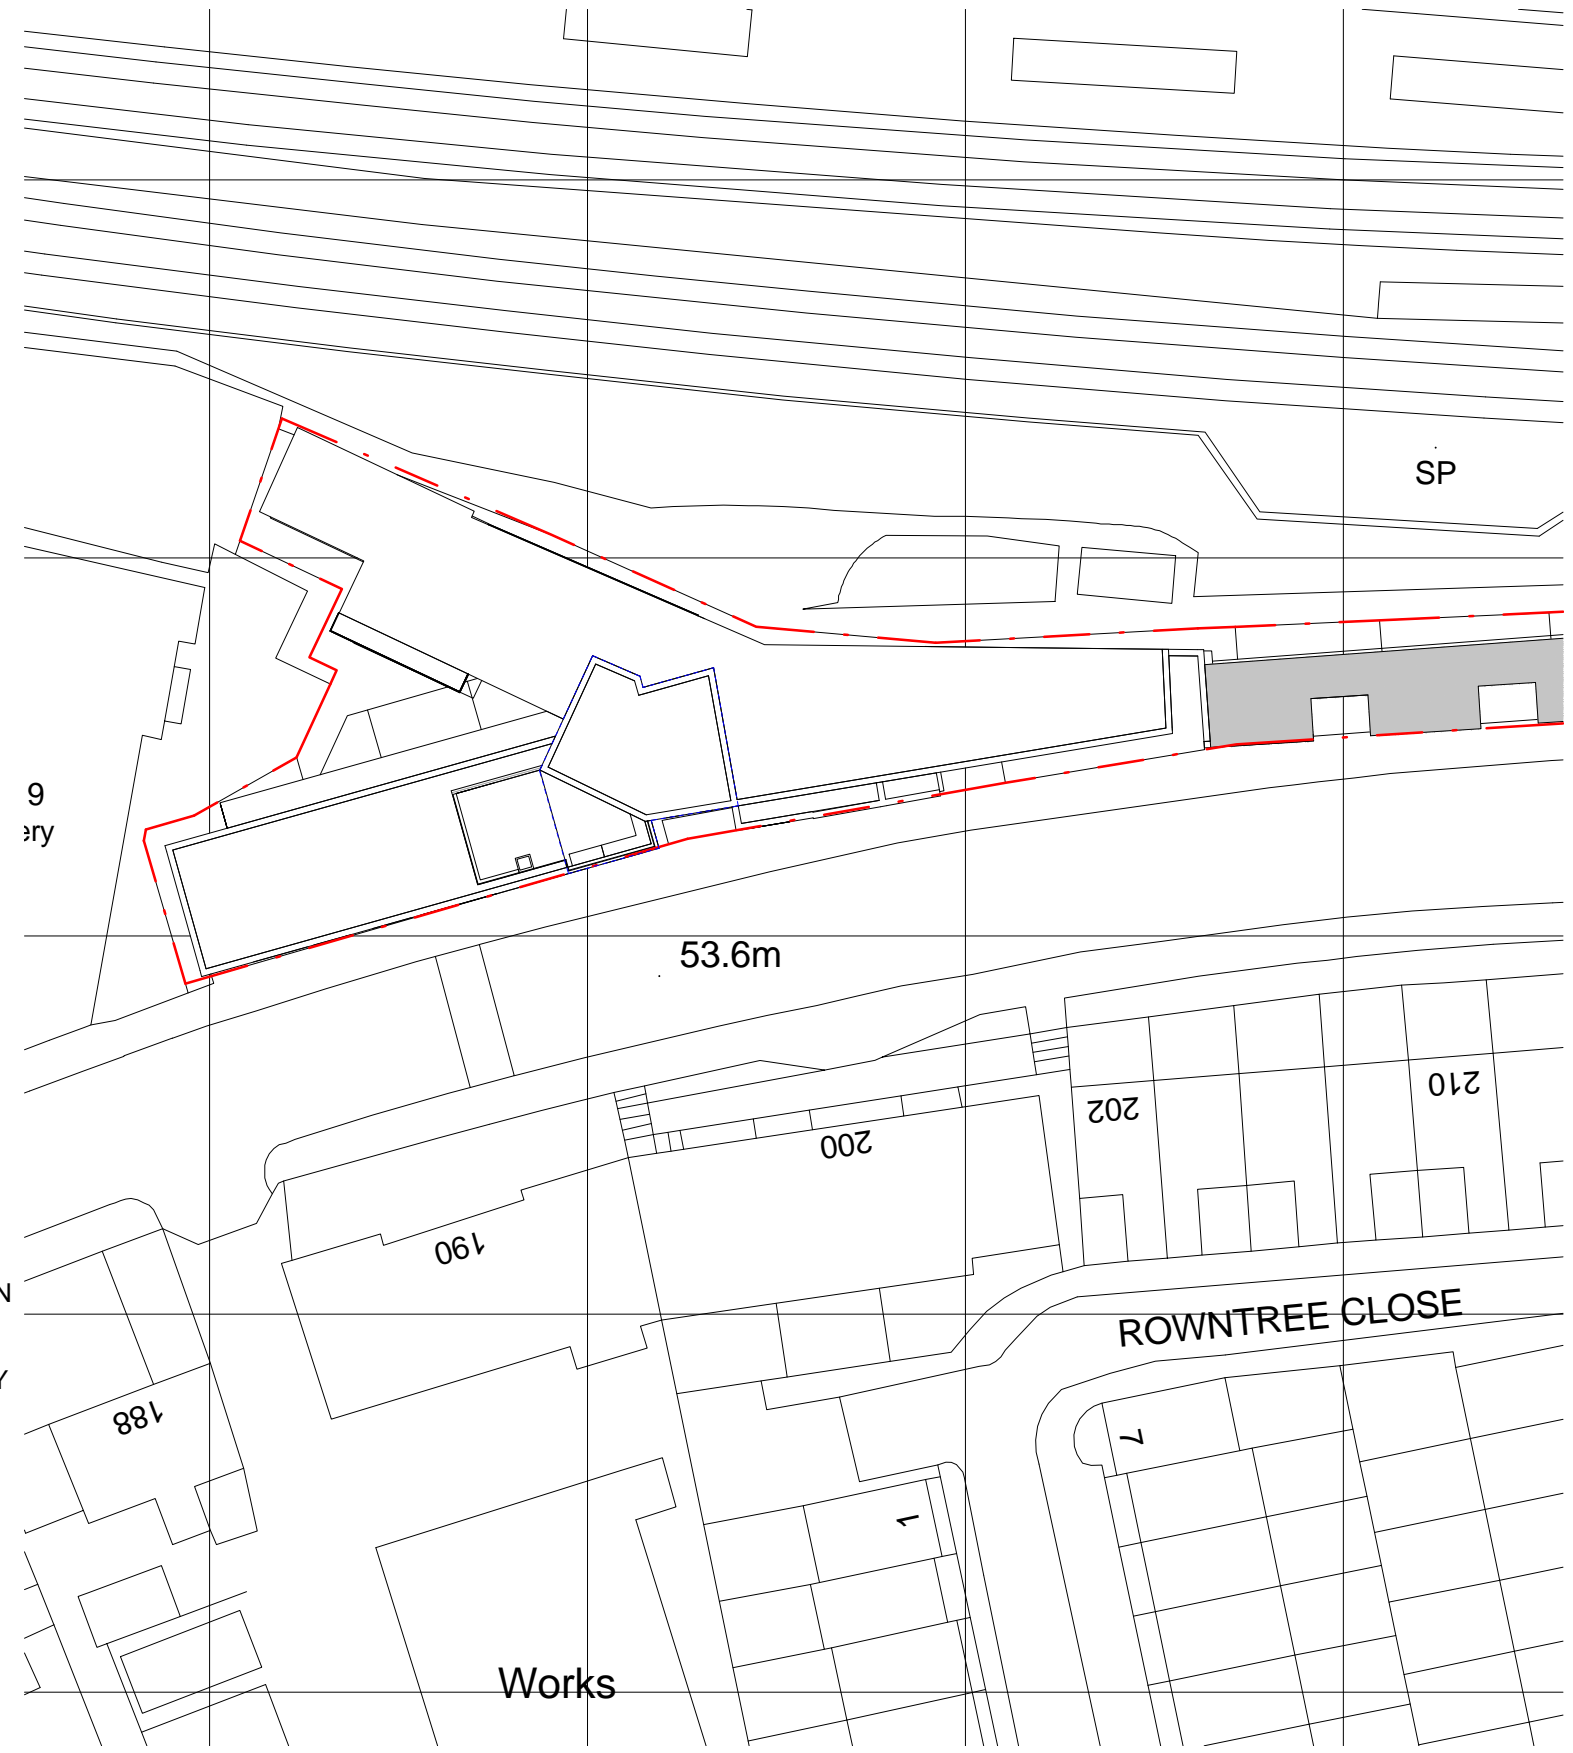


© Crown copyright and database rights 2018 OS 100053143  
 Reproduction in whole or part is prohibited without the prior permission of Ordnance Survey.  
 0 5 10 25 50  
**SCALE 1:1250**

Reproduction in whole or part is prohibited without the prior permission of Ordnance Survey. Crown Copyright 2017. Representations of features including roads track path and boundaries are no evidence of a right of way or property boundary. Plan based on OS Mastermap information by Licensed OS Partner.

**SITE BOUNDARY DENOTED BY DASHED RED LINE**  
**APPLICATION AREA BOUNDARY DENOTED BY DASHED BLUE LINE**

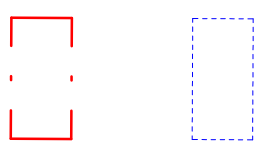

0 2 4 10 20  
**SCALE 1:500**

**Scale bar**  
 0 2 4 6 8

**1** LOCATION PLAN  
 P301 1 : 1250 @ A3

**2** SITE PLAN  
 P301 1 : 500 @ A3

**General notes:**  
 This drawing is copyright of PML Architecture Ltd. This drawing must be read in conjunction with the Designer's Risk Assessment, specification and all other relevant documentation and drawings. PML Architecture accept no liability for any expense, loss or damage of whatsoever nature and however arising from any variation made to this drawing or in the execution of the work to which it relates which has not been referred to them and their approval obtained.  
 Do not scale from this drawing or the digital data, only figured dimensions are to be used. For Planning refer to linear scale.  
 Check all dimensions on site prior to carrying out any works – advice any discrepancy  
 Notes/Legends

2	Roof terrace amended to client comments	01/03/19	KN	PL
1	Issued for planning	19/12/18	KN	PL
Rev	Notes	dd.mm.yy	By	Chkd

© PML Architecture  
 Stamp

**PLANNING**

Key Plan

**pmlarchitecture**  
 86-90 Paul Street London EC2A 4NE  
 mail@pmlarchitecture.com 020 7183 8166


Project:  
**163 IVERSON ROAD,  
 LONDON, NW6 2RB**

Title:  
**SITE LOCATION PLAN**


Date: 01/06/17 Drawn By: KN Checked: PL  
 Scale: As indicated @ A3

Project Ref:	Drawing No:	Revision:
VRS	VRS - P301	2

General notes:  
 This drawing is copyright of PML Architecture Ltd. This drawing must be read in conjunction with the Designer's Risk Assessment, specification and all other relevant documentation and drawings. PML Architecture accept no liability for any expense, loss or damage of whatsoever nature and however arising from any variation made to this drawing or in the execution of the work to which it relates which has not been referred to them and their approval obtained.  
 Do not scale from this drawing or the digital data, only figured dimensions are to be used. For Planning refer to linear scale.  
 Check all dimensions on site prior to carrying out any works – advice any discrepancy  
 Notes/Legends

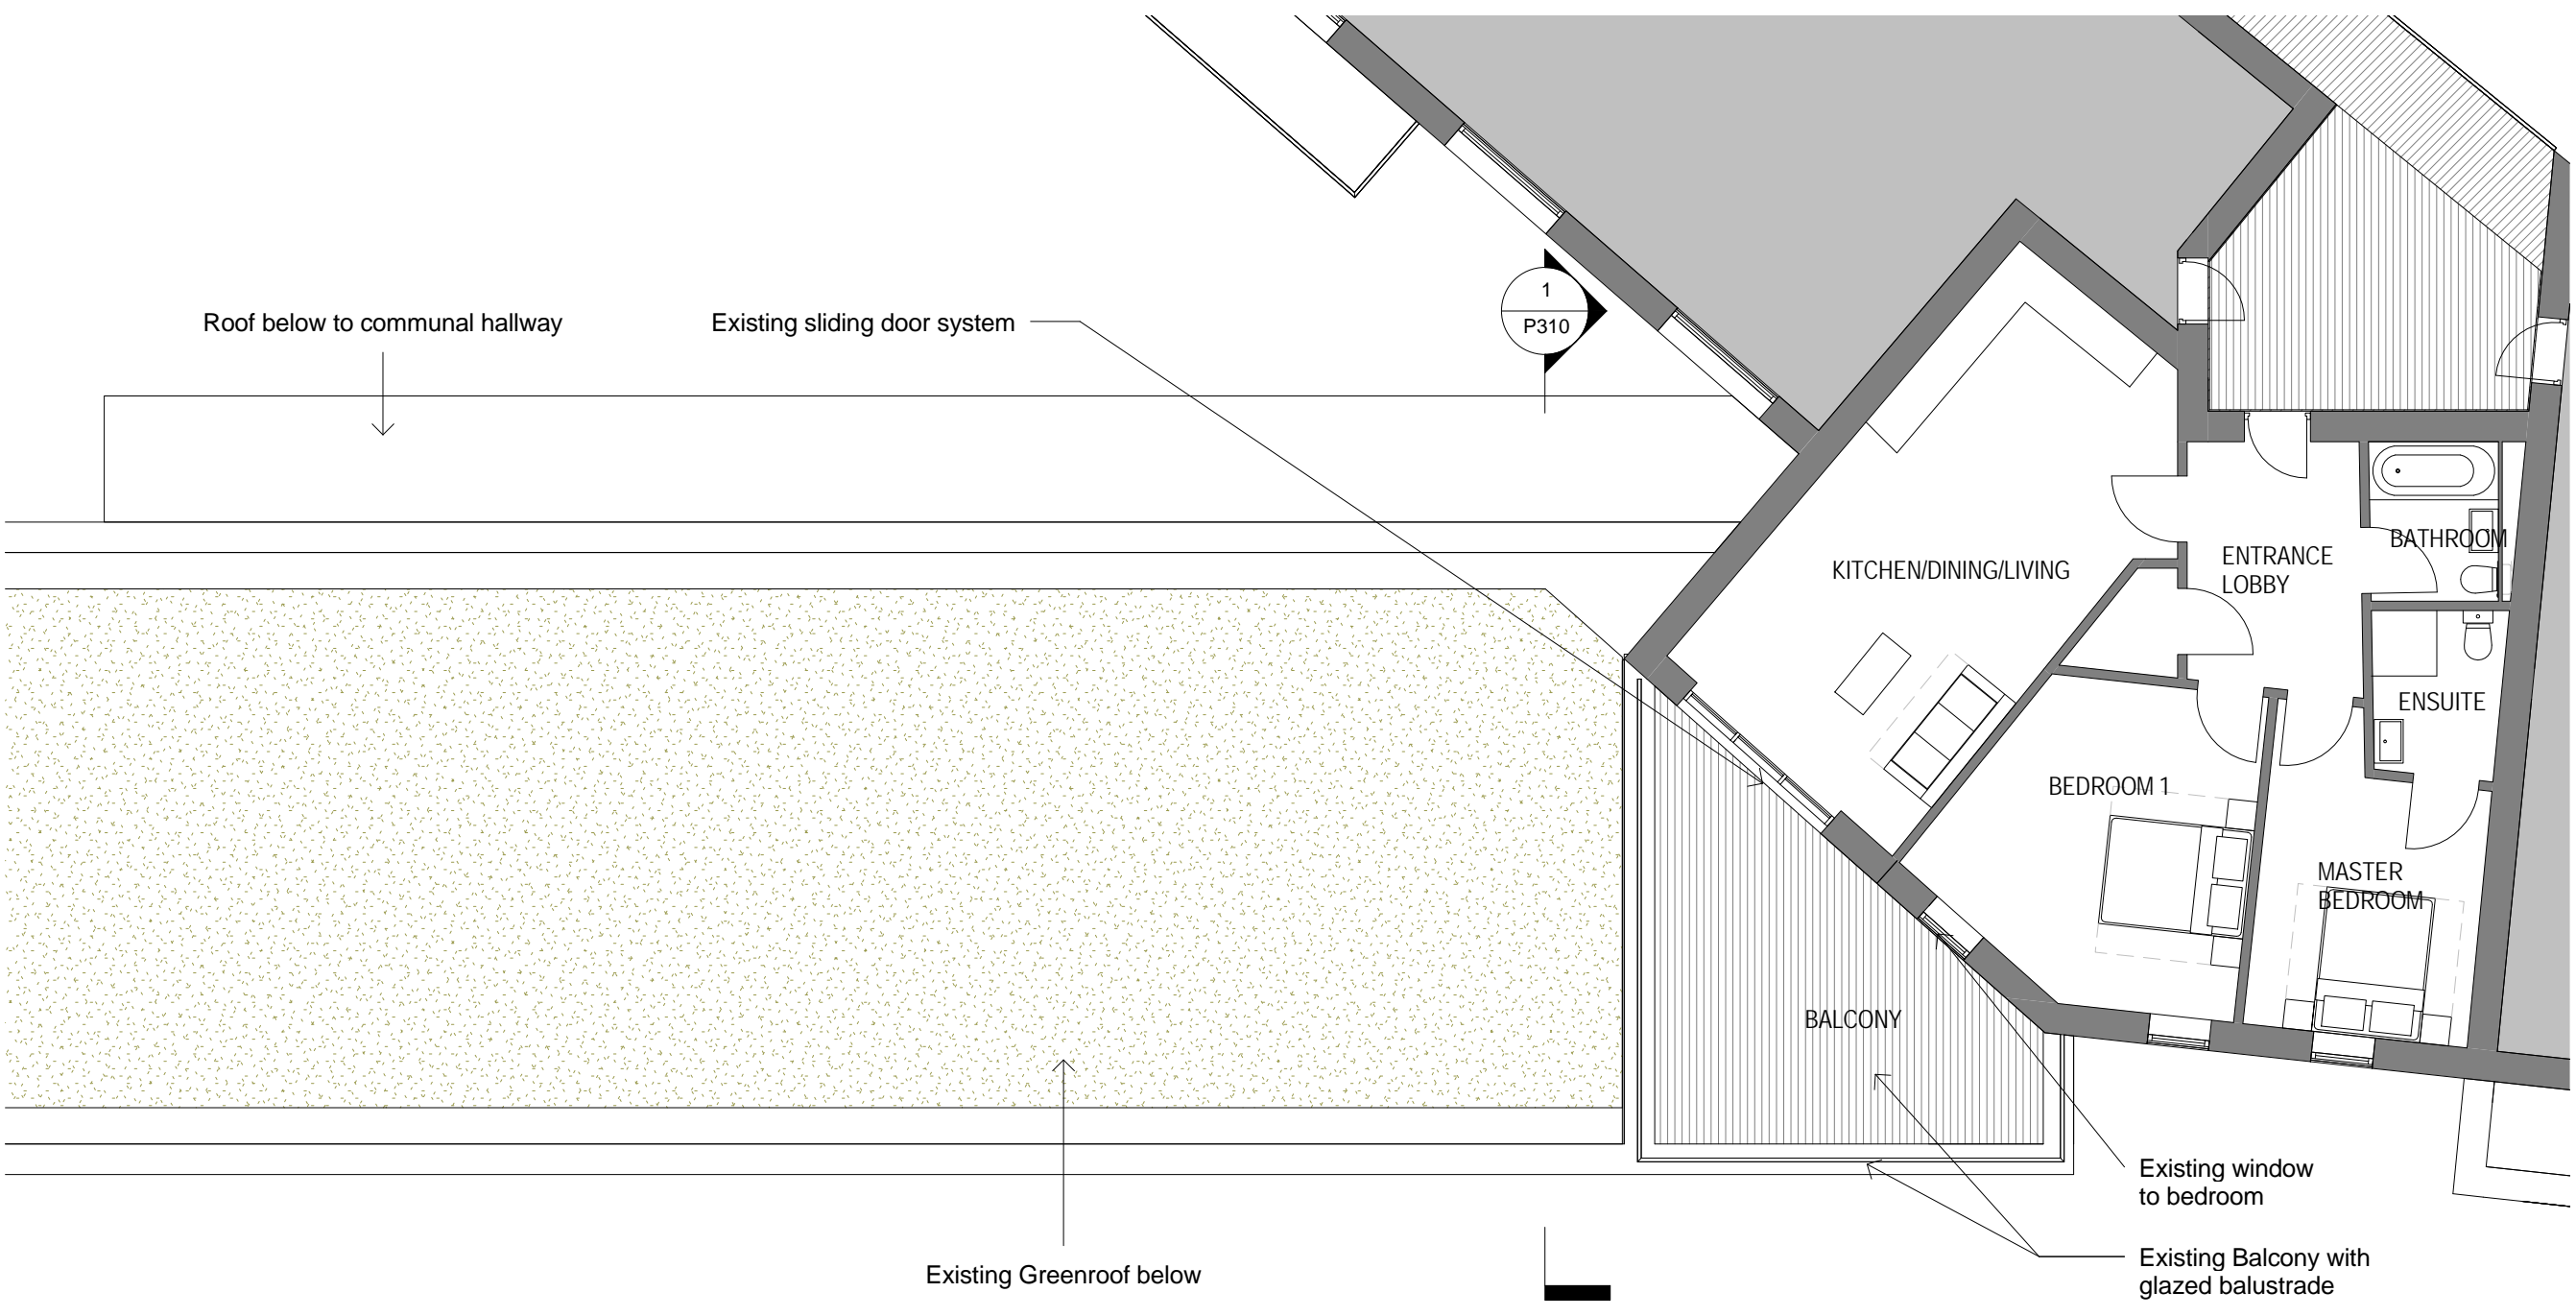

1 FOURTH FLOOR PLAN  
 P302 1 : 100 @ A3

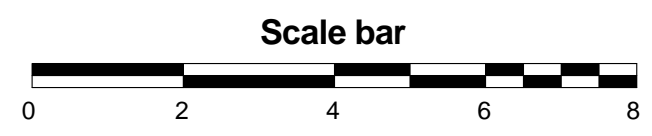

1	Issued for planning	19/12/18	KN	PL
Rev	Notes	dd.mm.yy	By	Chkd

© PML Architecture  
 Stamp  
**PLANNING**  
 Key Plan

**pmlarchitecture**  
 86-90 Paul Street London EC2A 4NE  
 mail@pmlarchitecture.com 020 7183 8166


Project:  
**163 IVERSON ROAD,  
 LONDON, NW6 2RB**

Title:  
**EXISTING FLOOR PLAN**

Date:	01/06/17	Drawn By:	KN	Checked:	PL
Scale:	1 : 100 @ A3				

Project Ref:	Drawing No:	Revision:
VRS	VRS - P302	1

General notes:  
 This drawing is copyright of PML Architecture Ltd. This drawing must be read in conjunction with the Designer's Risk Assessment, specification and all other relevant documentation and drawings. PML Architecture accept no liability for any expense, loss or damage of whatsoever nature and however arising from any variation made to this drawing or in the execution of the work to which it relates which has not been referred to them and their approval obtained.  
 Do not scale from this drawing or the digital data, only figured dimensions are to be used. For Planning refer to linear scale.  
 Check all dimensions on site prior to carrying out any works – advice any discrepancy  
 Notes/Legends

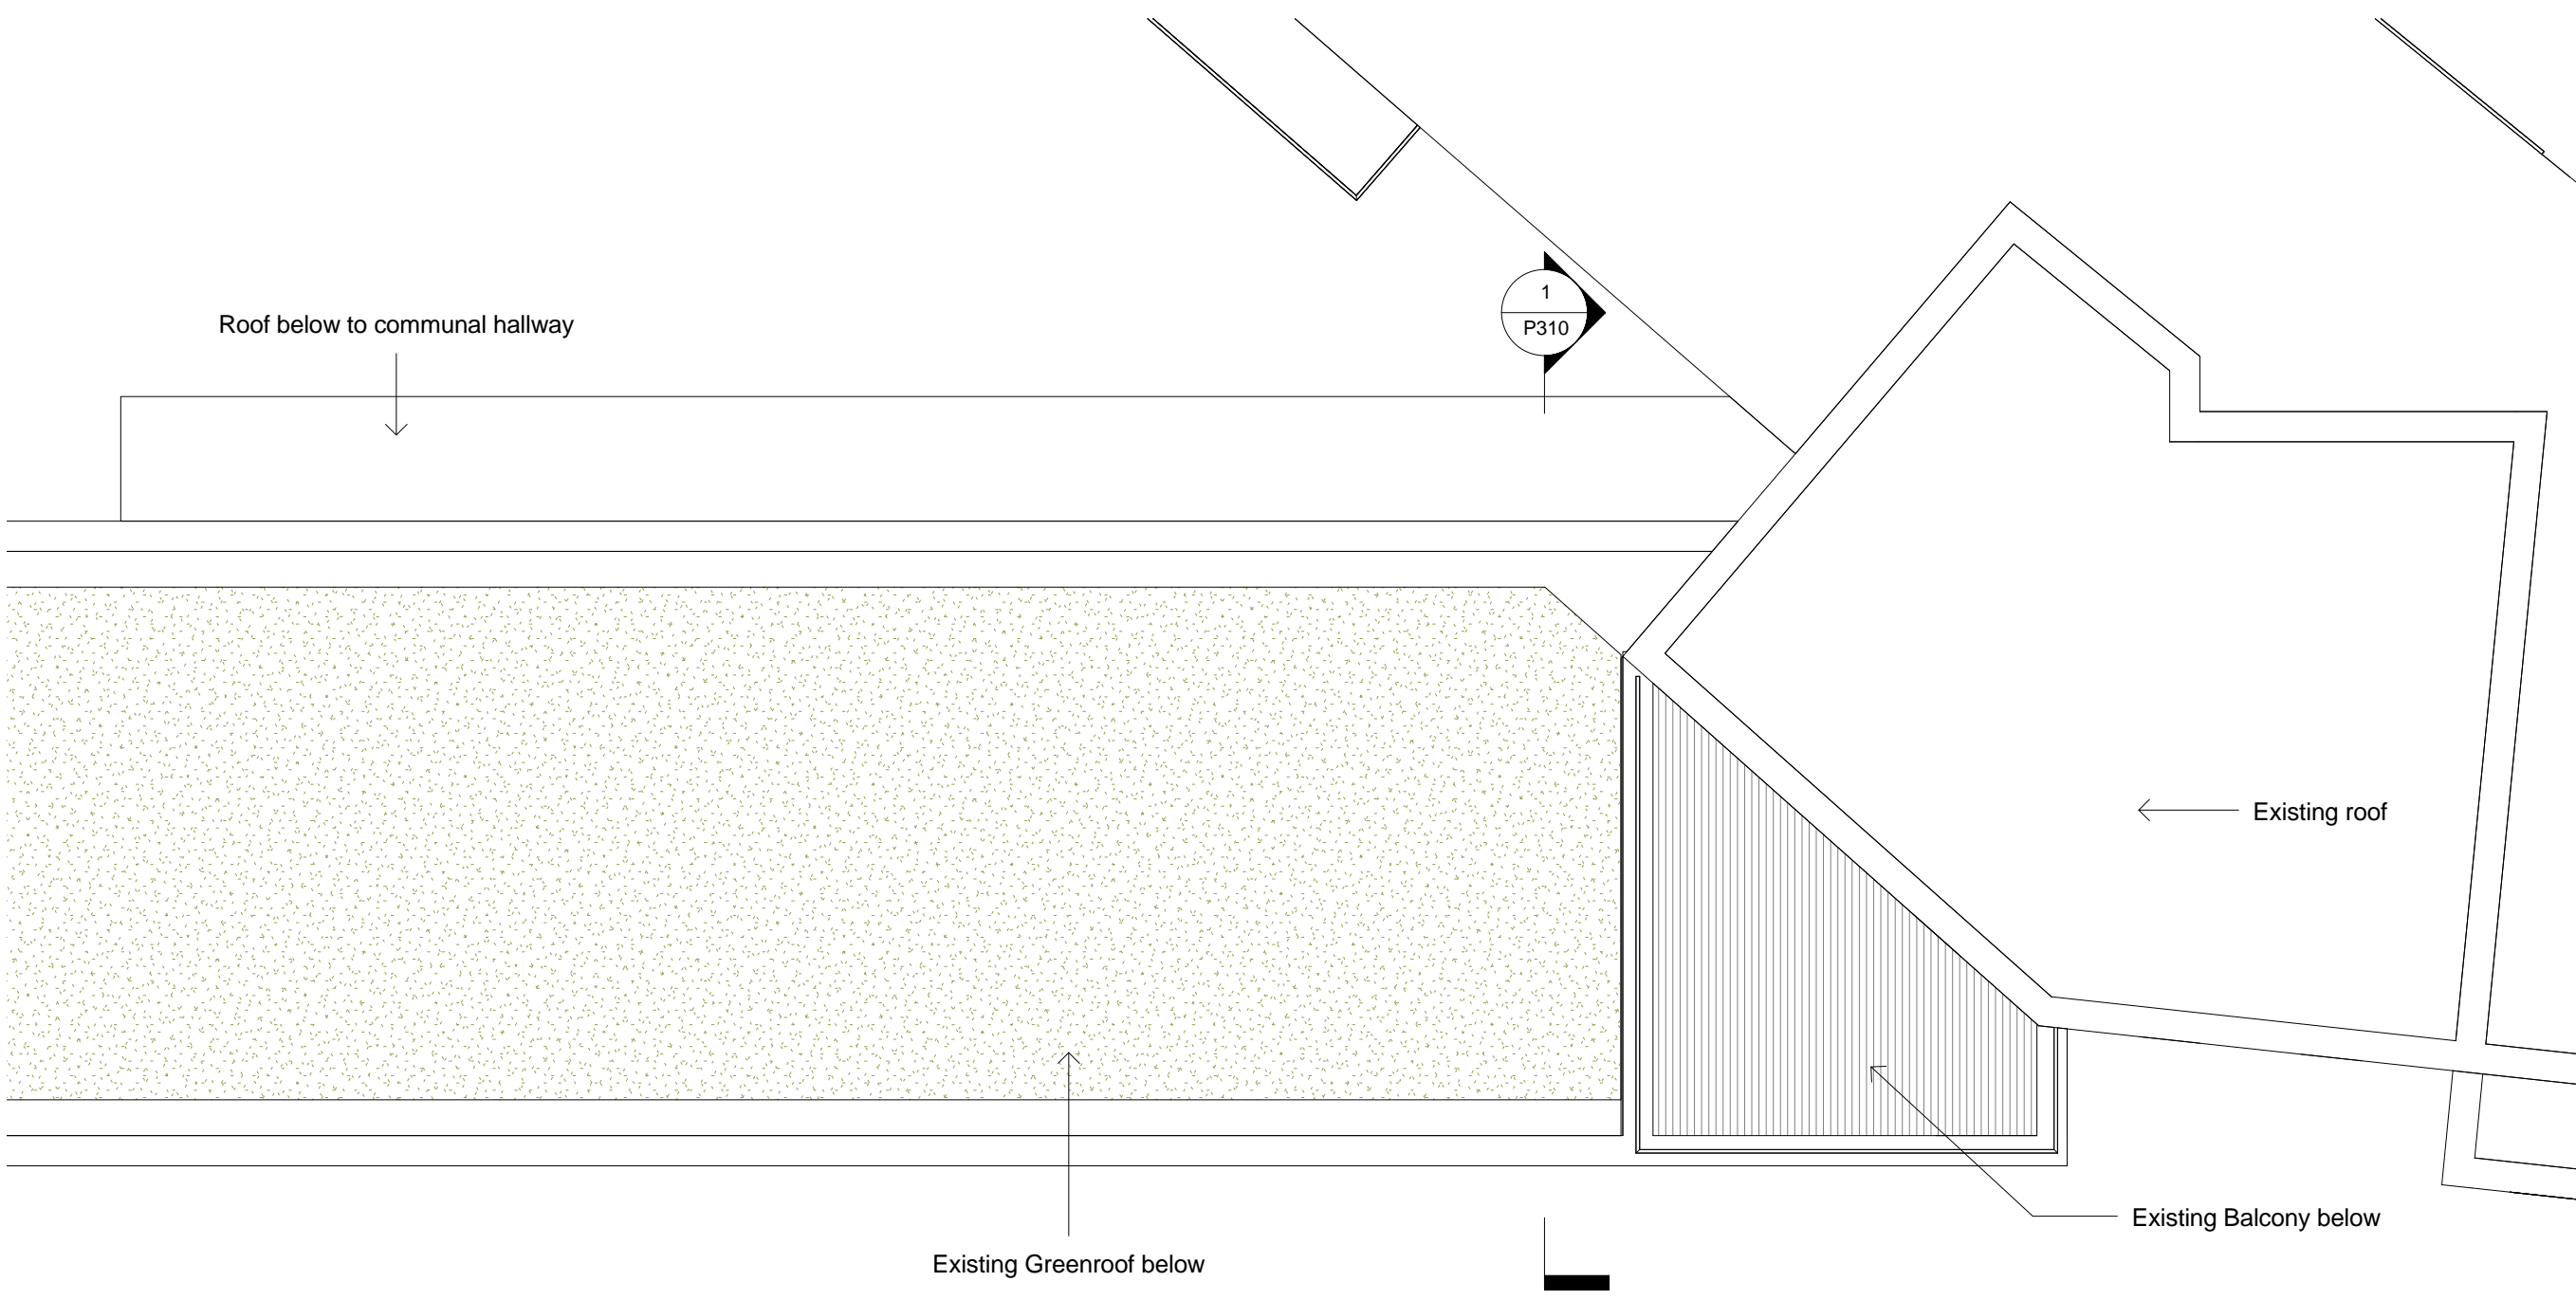

1	Issued for planning	19/12/18	KN	PL
Rev	Notes	dd.mm.yy	By	Chkd

© PML Architecture

Stamp

**PLANNING**

Key Plan

**pmlarchitecture**  
 86-90 Paul Street London EC2A 4NE  
 mail@pmlarchitecture.com 020 7183 8166

Project:  
**163 IVERSON ROAD,  
 LONDON, NW6 2RB**


Title:  
**EXISTING ROOF PLAN**

Date: 01/06/17	Drawn By: KN	Checked: PL
----------------	--------------	-------------

Scale: 1 : 100 @ A3

Project Ref: VRS	Drawing No: VRS - P303	Revision: 1
---------------------	---------------------------	----------------

**2** ROOF PLAN  
 P303 1 : 100 @ A3

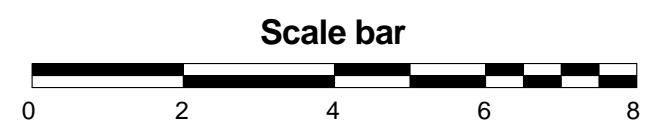

General notes:  
 This drawing is copyright of PML Architecture Ltd. This drawing must be read in conjunction with the Designer's Risk Assessment, specification and all other relevant documentation and drawings. PML Architecture accept no liability for any expense, loss or damage of whatsoever nature and however arising from any variation made to this drawing or in the execution of the work to which it relates which has not been referred to them and their approval obtained.  
 Do not scale from this drawing or the digital data, only figured dimensions are to be used. For Planning refer to linear scale.  
 Check all dimensions on site prior to carrying out any works – advice any discrepancy  
 Notes/Legends

Balcony to flats with glazed balustrade system

Face brickwork wall

Large format aluminium framed glazed windows

Zinc cladding to facade

Aluminium framed windows to flats

Glazed balustrade to balcony

Timber clad to facade

Aluminium glazed sliding doors

ROOF

5F


4F

3F


2F

1F

GF

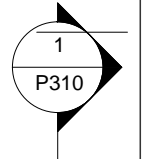

1 EXISTING SOUTH ELEVATION  
 P304 1 : 100 @ A3

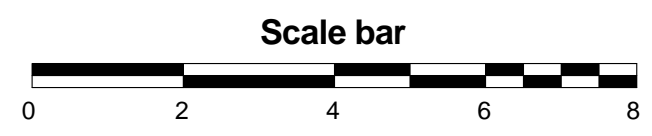

1	Issued for planning	19/12/18	KN	PL
Rev	Notes	dd.mm.yy	By	Chkd

© PML Architecture  
 Stamp  
**PLANNING**  
 Key Plan

**pmlarchitecture**  
 86-90 Paul Street London EC2A 4NE  
 mail@pmlarchitecture.com 020 7183 8166


Project:  
**163 IVERSON ROAD,  
 LONDON, NW6 2RB**

Title:  
**EXISTING ELEVATIONS**

Date:	01/06/17	Drawn By:	KN	Checked:	PL
Scale:	1 : 100 @ A3				


Project Ref:	Drawing No:	Revision:
VRS	VRS - P304	1

General notes:  
 This drawing is copyright of PML Architecture Ltd. This drawing must be read in conjunction with the Designer's Risk Assessment, specification and all other relevant documentation and drawings. PML Architecture accept no liability for any expense, loss or damage of whatsoever nature and however arising from any variation made to this drawing or in the execution of the work to which it relates which has not been referred to them and their approval obtained.  
 Do not scale from this drawing or the digital data, only figured dimensions are to be used. For Planning refer to linear scale.  
 Check all dimensions on site prior to carrying out any works – advice any discrepancy  
 Notes/Legends

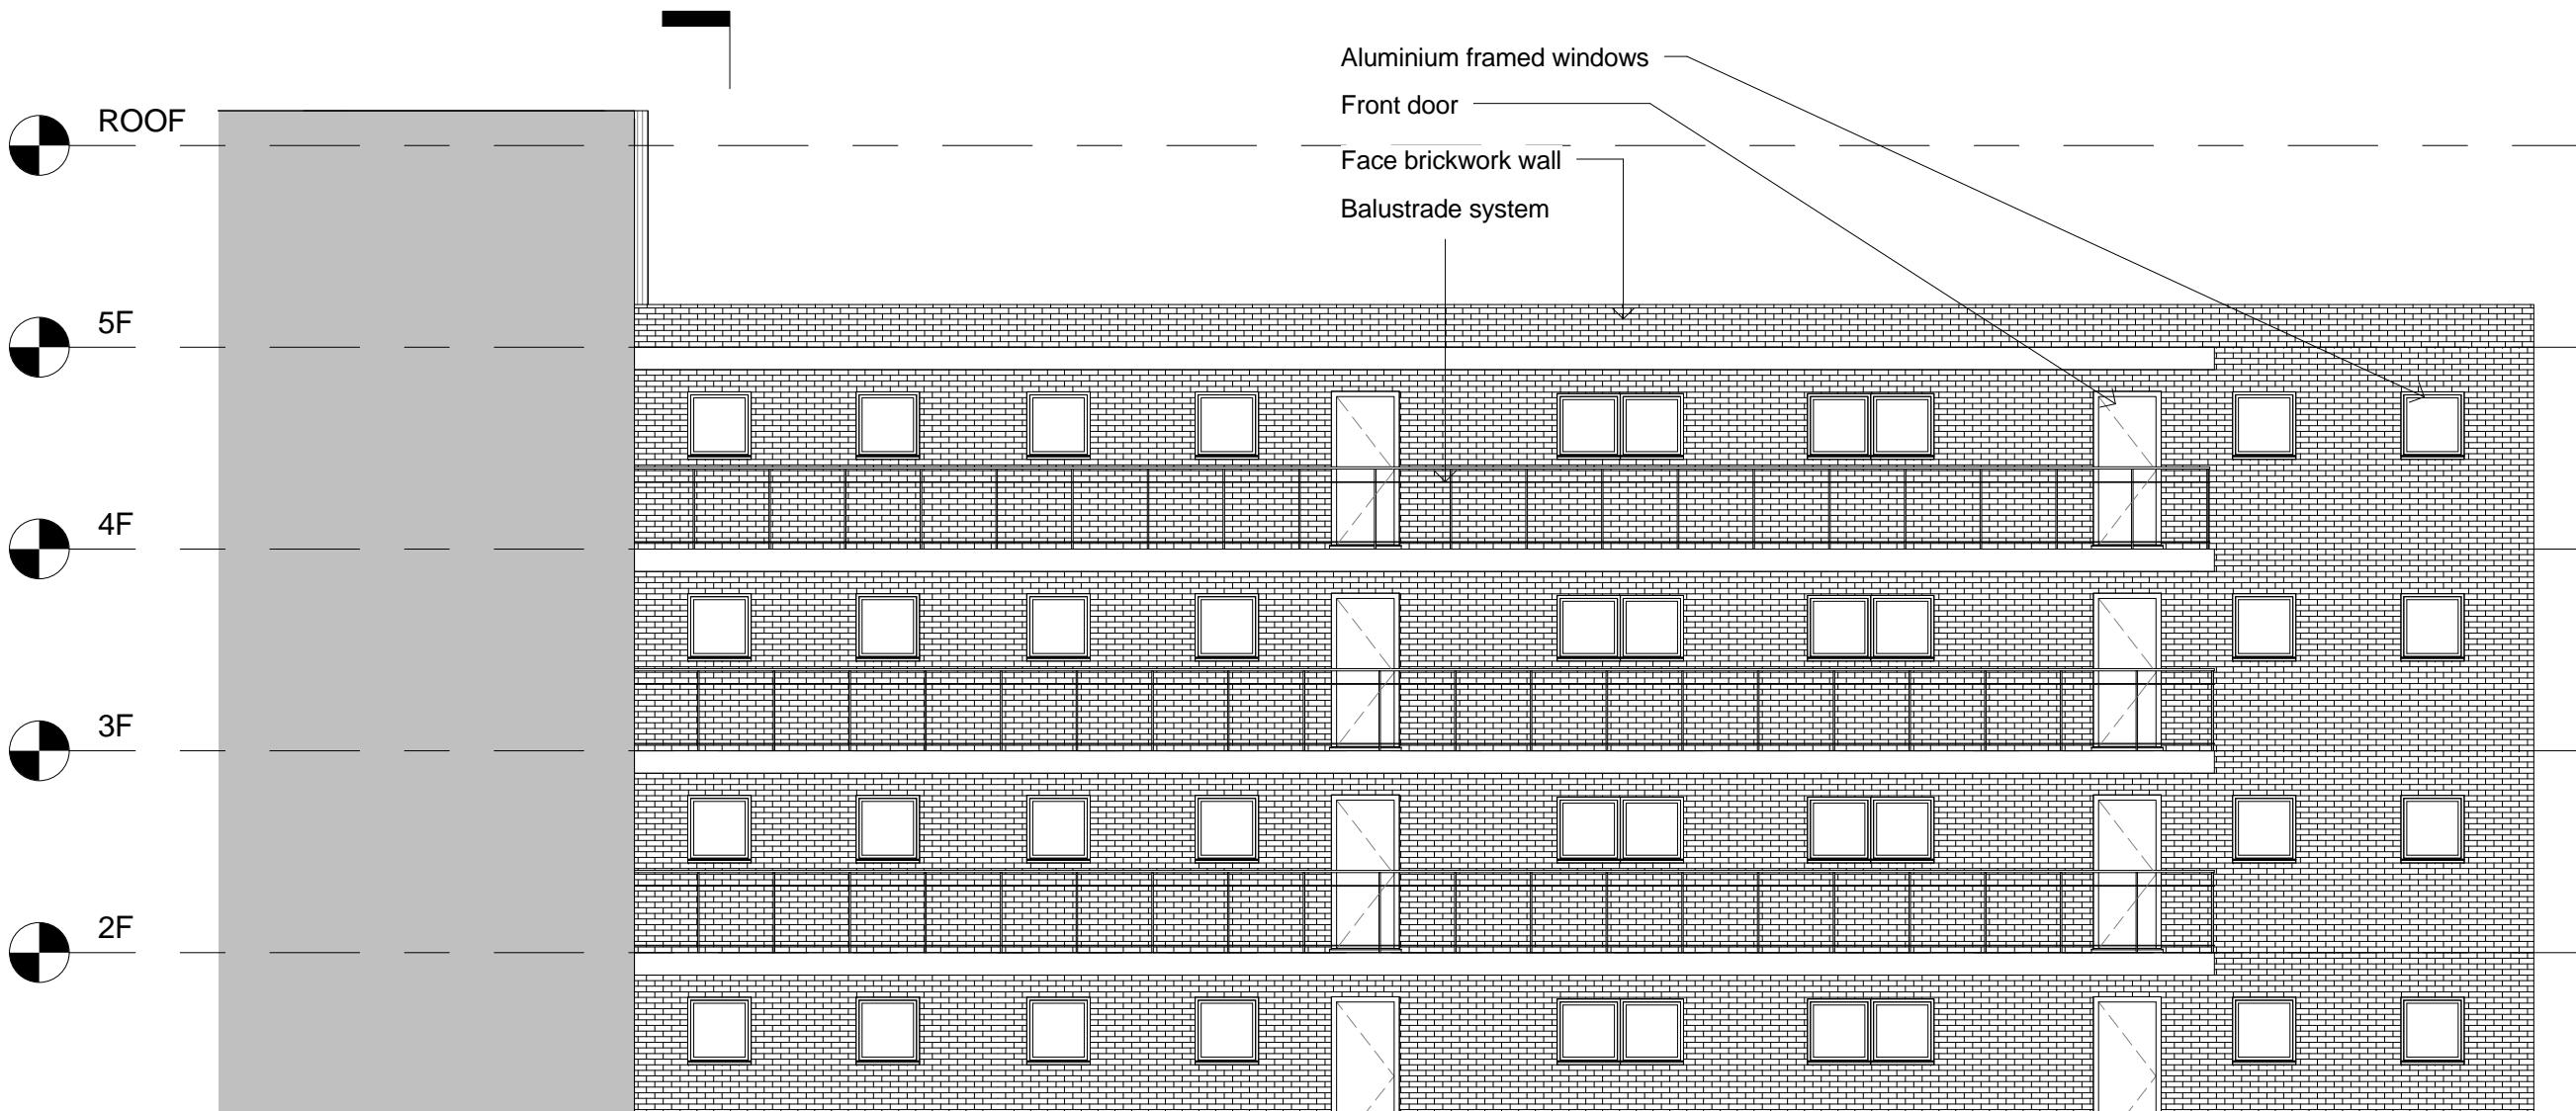


ROOF  
 5F  
 4F  
 3F  
 2F

Aluminium framed windows  
 Front door  
 Face brickwork wall  
 Balustrade system

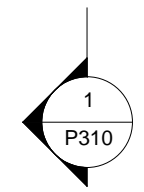

2 EXISTING NORTH ELEVATION  
 P305 1 : 100 @ A3

 

1	Issued for planning	19/12/18	KN	PL
Rev	Notes	dd.mm.yy	By	Chkd

© PML Architecture

Stamp  
**PLANNING**  
 Key Plan

**pmlarchitecture**  
 86-90 Paul Street London EC2A 4NE  
 mail@pmlarchitecture.com 020 7183 8166


Project:  
 163 IVERSON ROAD,  
 LONDON, NW6 2RB

Title:  
 EXISTING ELEVATIONS

Date:	01/06/17	Drawn By:	KN	Checked:	PL
-------	----------	-----------	----	----------	----

Project Ref:	VRS	Drawing No:	VRS - P305	Revision:	1
--------------	-----	-------------	------------	-----------	---

General notes:  
 This drawing is copyright of PML Architecture Ltd. This drawing must be read in conjunction with the Designer's Risk Assessment, specification and all other relevant documentation and drawings. PML Architecture accept no liability for any expense, loss or damage of whatsoever nature and however arising from any variation made to this drawing or in the execution of the work to which it relates which has not been referred to them and their approval obtained.  
 Do not scale from this drawing or the digital data, only figured dimensions are to be used. For Planning refer to linear scale.  
 Check all dimensions on site prior to carrying out any works – advice any discrepancy  
 Notes/Legends

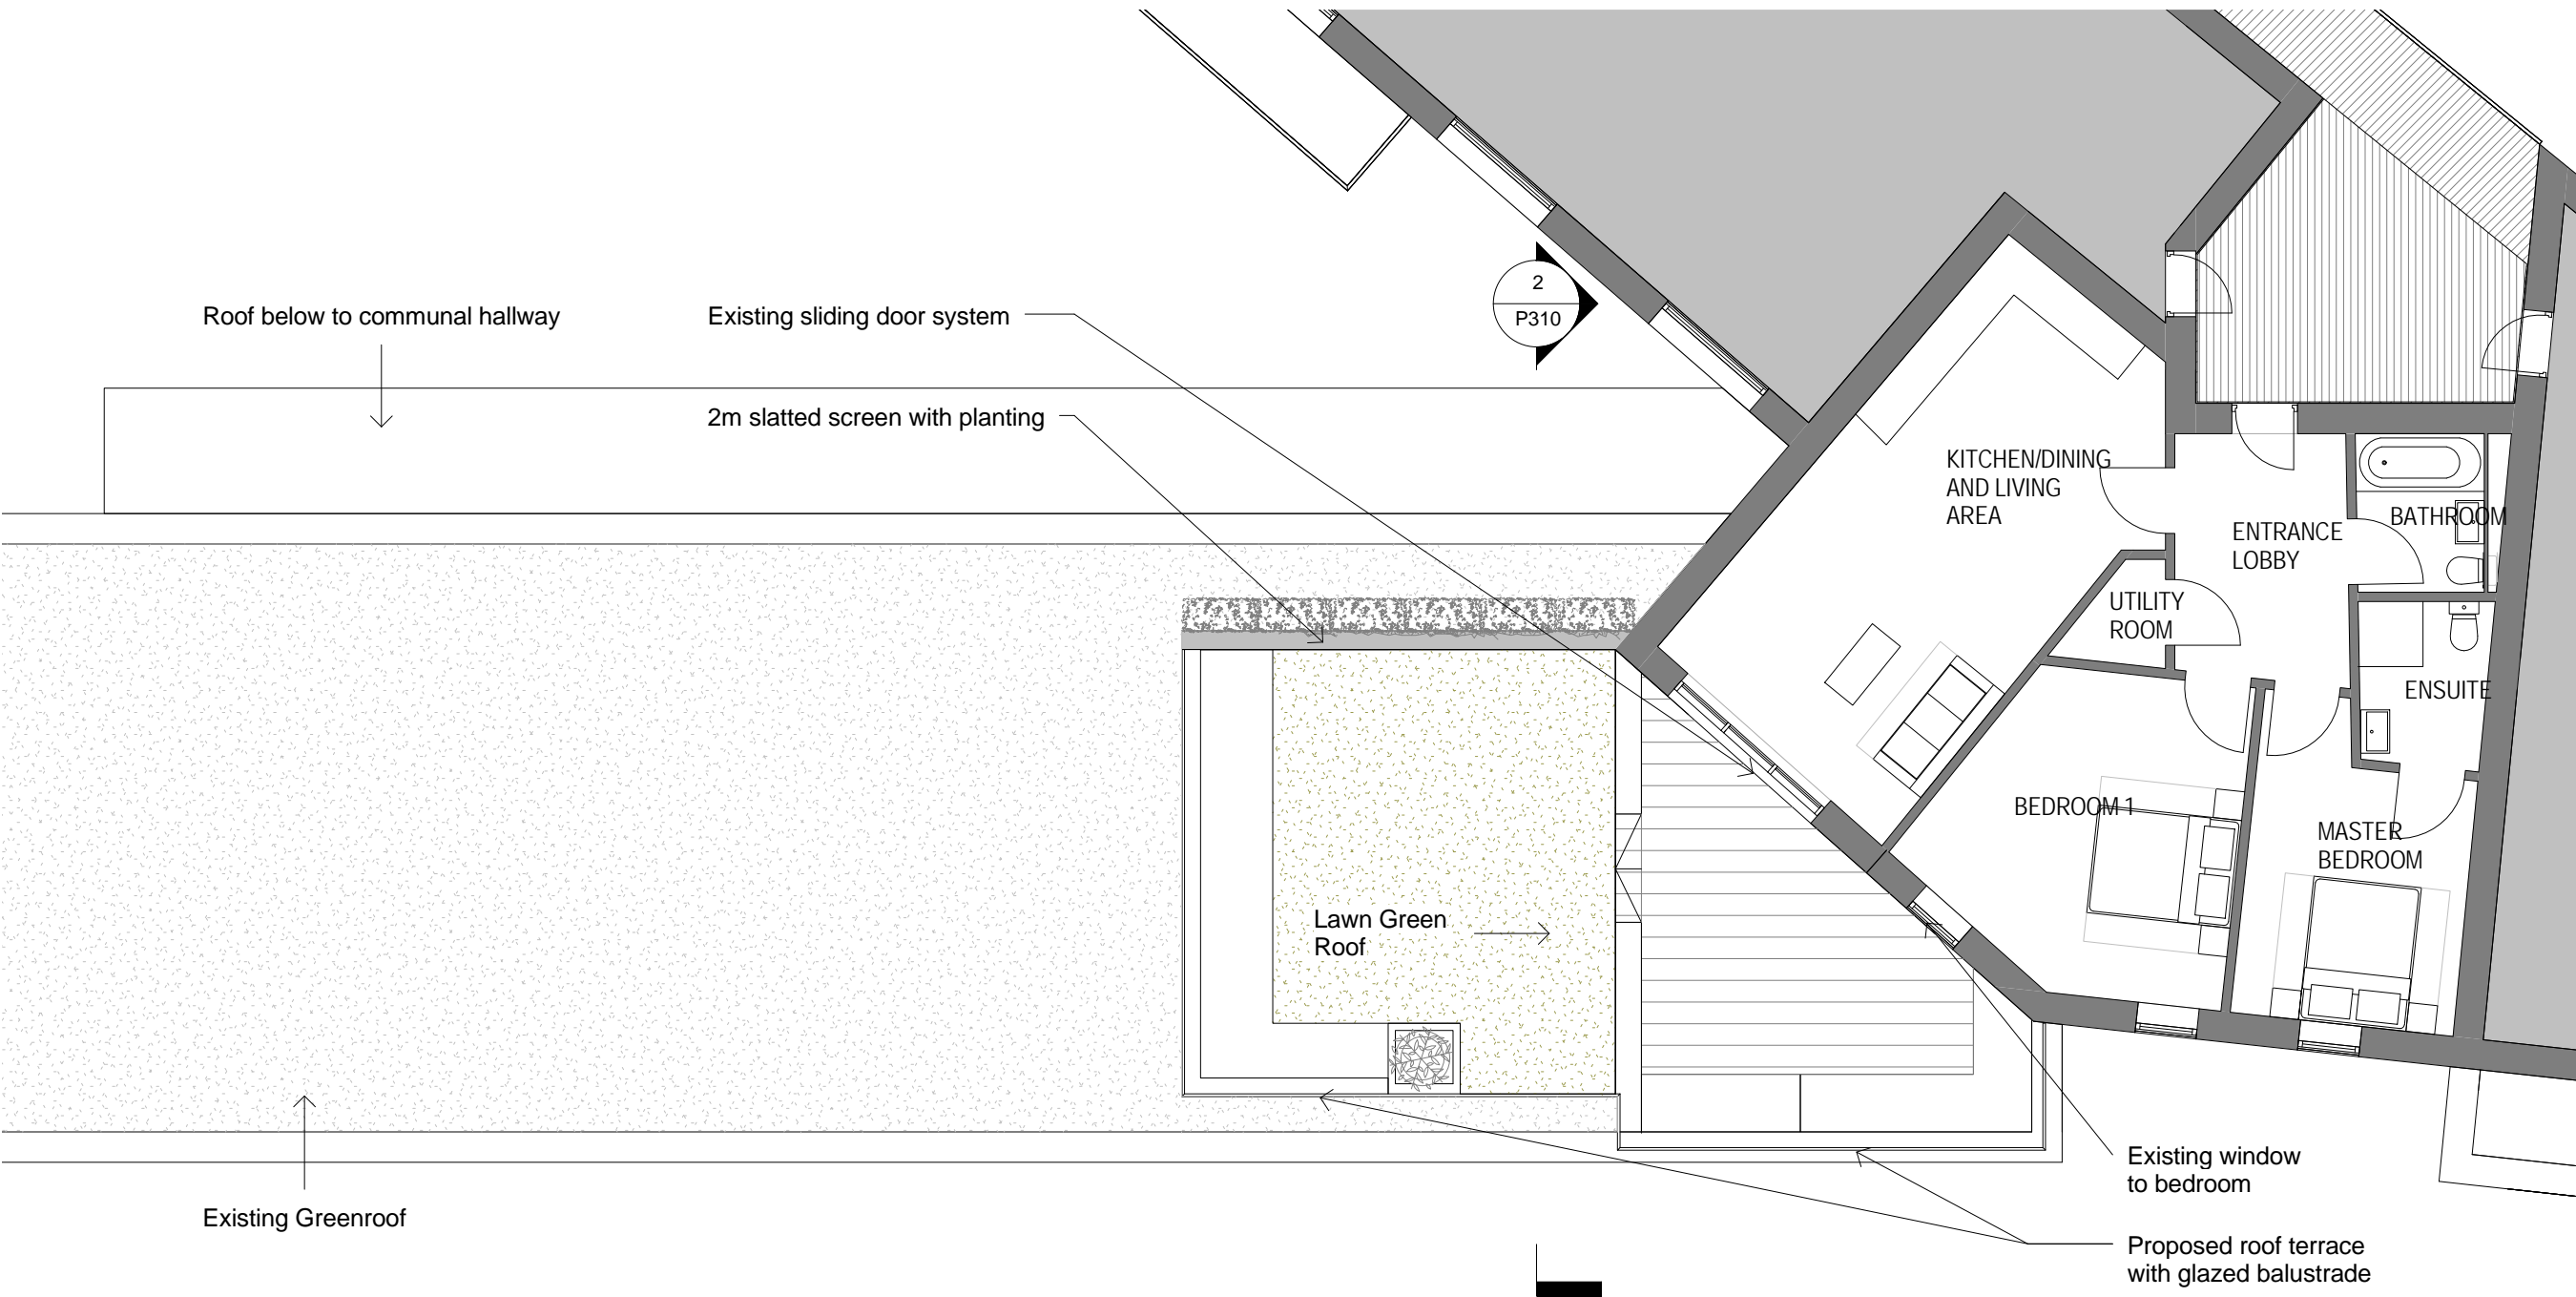

2	Roof terrace amended to client comments	01/03/19	KN	PL
1	Issued for planning	19/12/18	KN	PL
Rev	Notes	dd.mm.yy	By	Chkd

© PML Architecture

Stamp

PLANNING

Key Plan

**pmlarchitecture**

86-90 Paul Street London EC2A 4NE  
 mail@pmlarchitecture.com 020 7183 8166


Project:  
 163 IVERSON ROAD,  
 LONDON, NW6 2RB

Title:  
 PROPOSED FLOOR PLAN


Date:	01/06/17	Drawn By:	KN	Checked:	PL
-------	----------	-----------	----	----------	----

Project Ref:	VRS	Drawing No:	VRS - P306	Revision:	2
--------------	-----	-------------	------------	-----------	---

1 FOURTH FLOOR PLAN  
 P306 1 : 100 @ A3

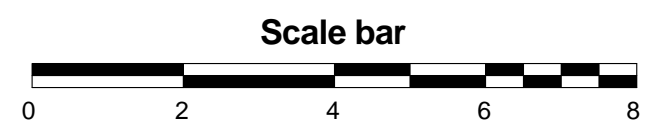

General notes:  
 This drawing is copyright of PML Architecture Ltd. This drawing must be read in conjunction with the Designer's Risk Assessment, specification and all other relevant documentation and drawings. PML Architecture accept no liability for any expense, loss or damage of whatsoever nature and however arising from any variation made to this drawing or in the execution of the work to which it relates which has not been referred to them and their approval obtained.  
 Do not scale from this drawing or the digital data, only figured dimensions are to be used. For Planning refer to linear scale.  
 Check all dimensions on site prior to carrying out any works – advice any discrepancy  
 Notes/Legends

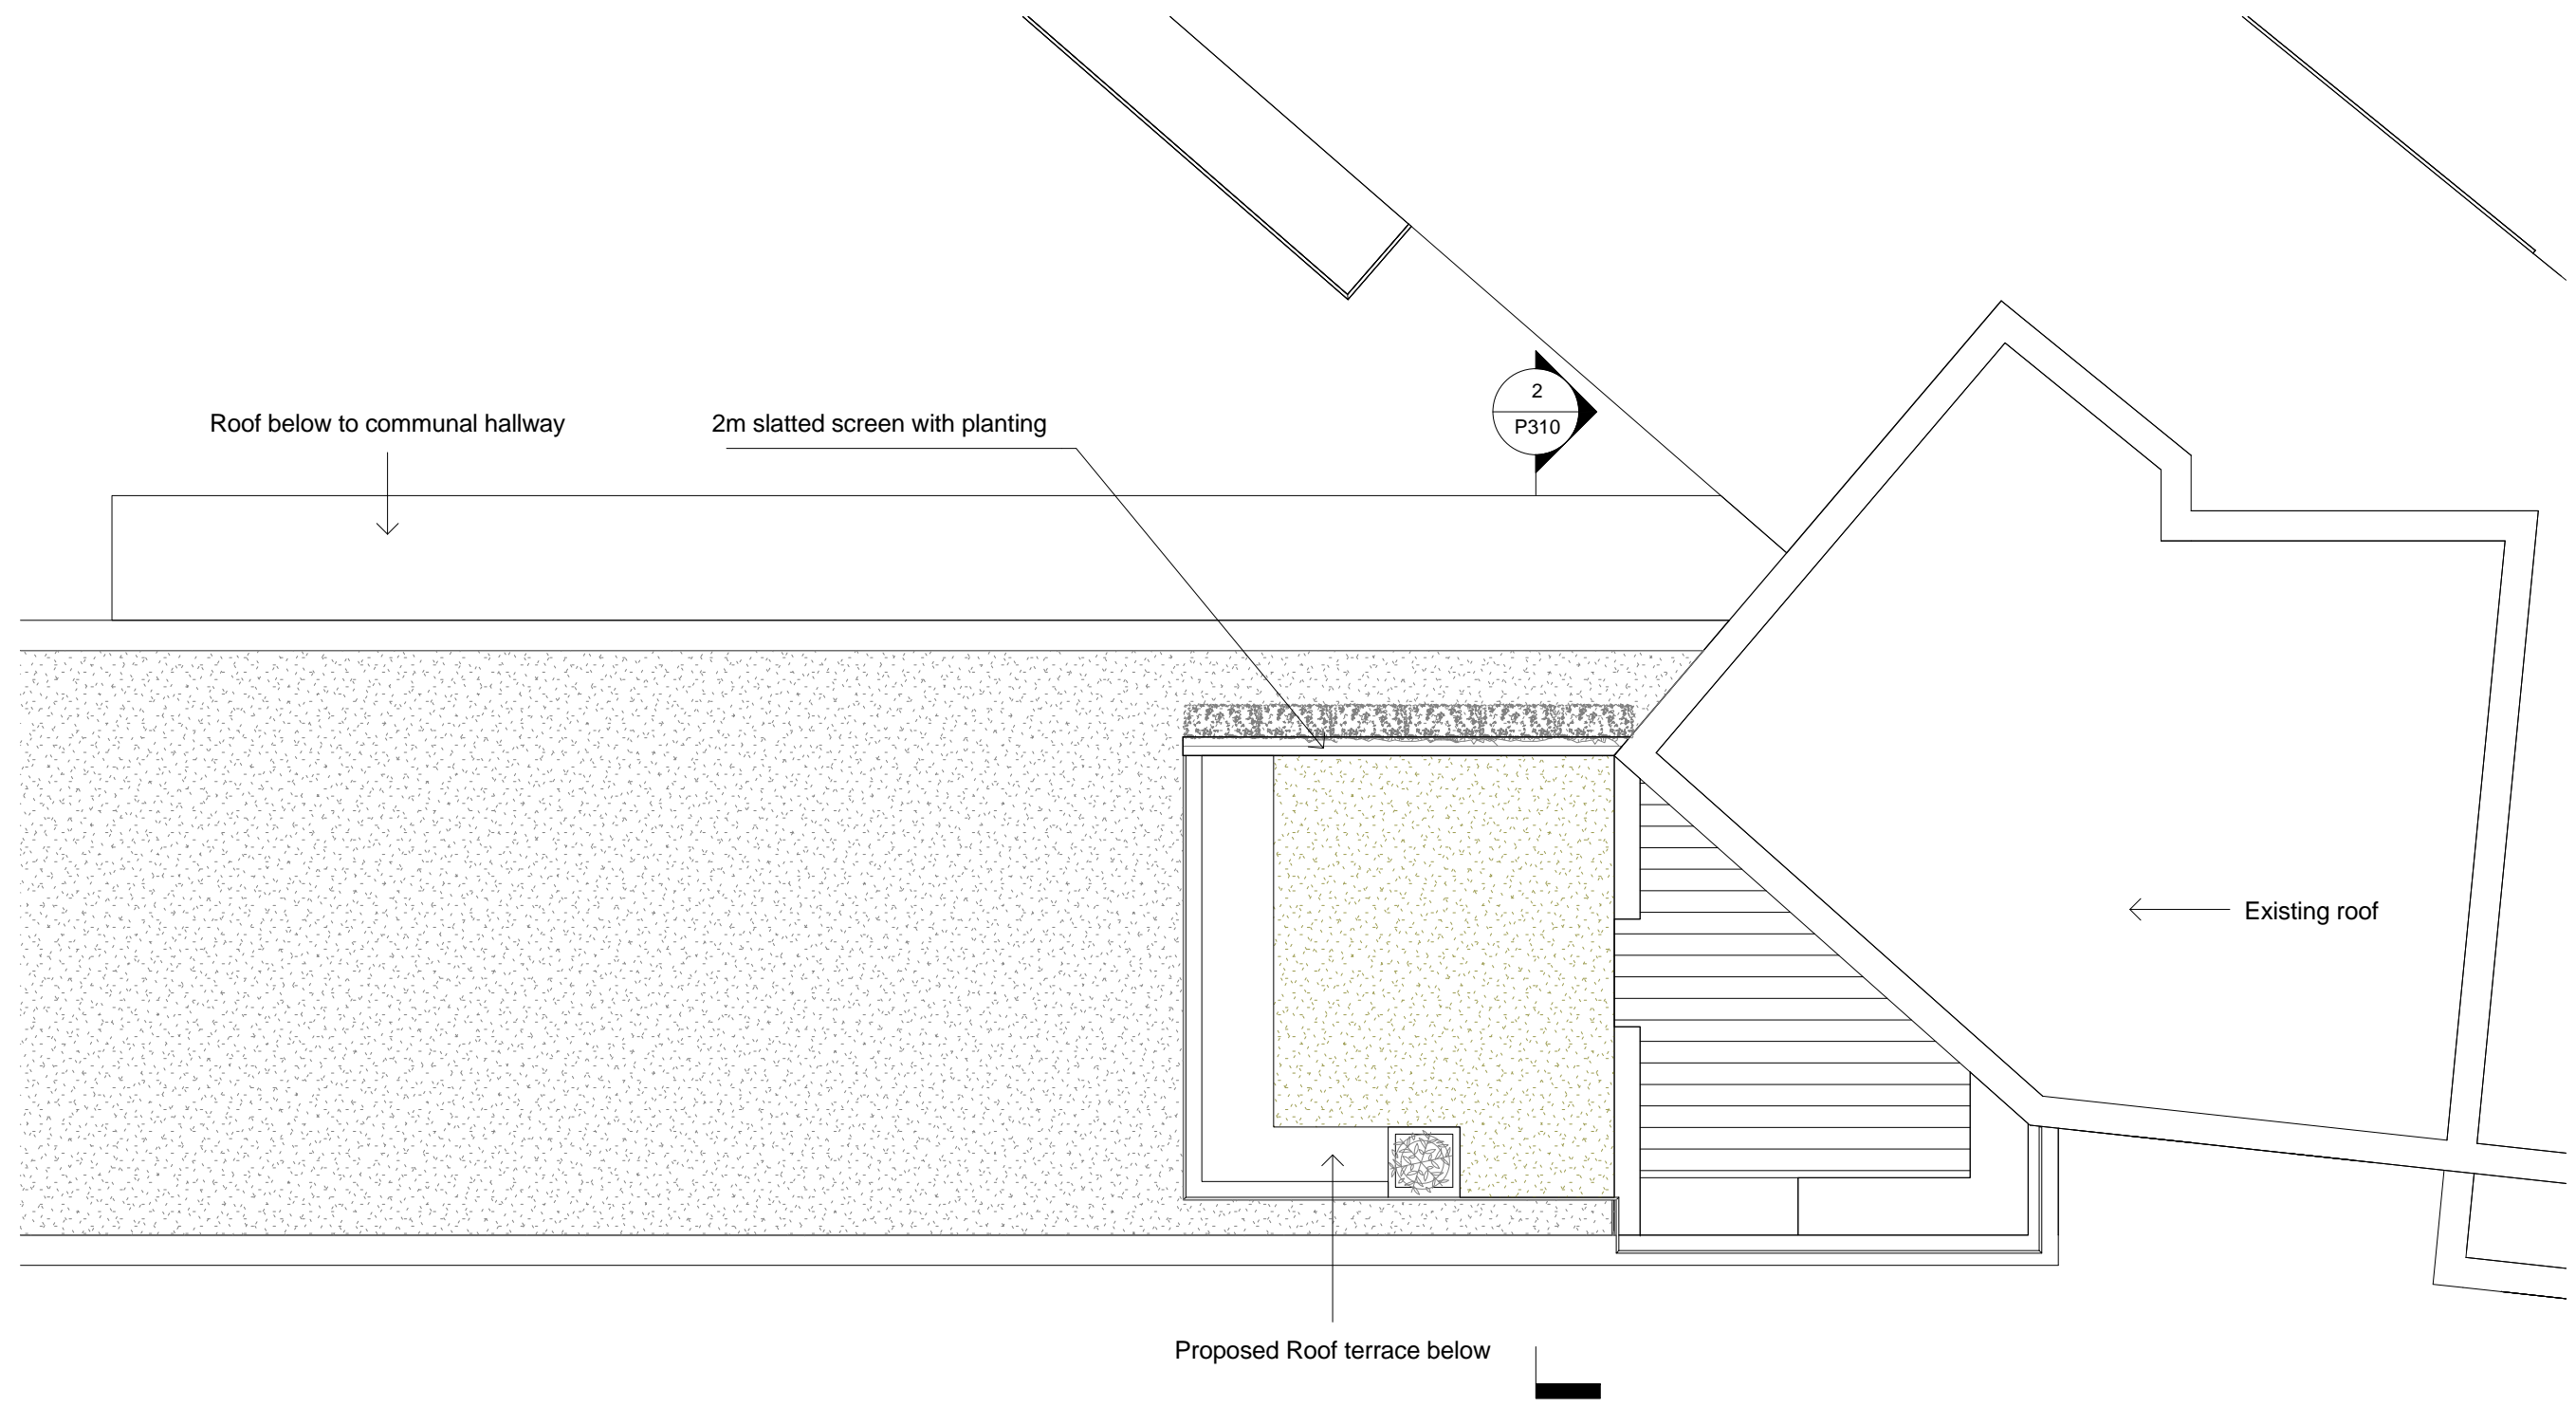

2	Roof terrace amended to client comments	01/03/19	KN	PL
1	Issued for planning	19/12/18	KN	PL
Rev	Notes	dd.mm.yy	By	Chkd

© PML Architecture

Stamp

PLANNING

Key Plan

**pmlarchitecture**  
 86-90 Paul Street London EC2A 4NE  
 mail@pmlarchitecture.com 020 7183 8166


Project:  
 163 IVERSON ROAD,  
 LONDON, NW6 2RB

Title:  
 PROPOSED ROOF PLAN


Date:	01/06/17	Drawn By:	KN	Checked:	PL
Scale:	1 : 100 @ A3				

Project Ref:	Drawing No:	Revision:
VRS	VRS - P307	2

2 ROOF PLAN  
 P307 1 : 100 @ A3

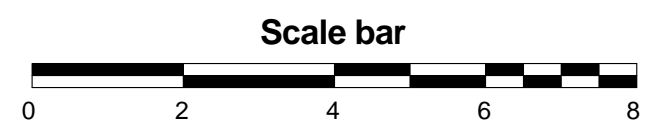

General notes:  
 This drawing is copyright of PML Architecture Ltd. This drawing must be read in conjunction with the Designer's Risk Assessment, specification and all other relevant documentation and drawings. PML Architecture accept no liability for any expense, loss or damage of whatsoever nature and however arising from any variation made to this drawing or in the execution of the work to which it relates which has not been referred to them and their approval obtained.  
 Do not scale from this drawing or the digital data, only figured dimensions are to be used. For Planning refer to linear scale.  
 Check all dimensions on site prior to carrying out any works – advise any discrepancy  
 Notes/Legends

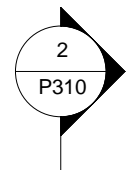

2m slatted screen with planting  
 Glazed balustrade system to roof  
 Proposed roof terrace



2	Roof terrace amended to client comments	01/03/19	KN	PL
1	Issued for planning	19/12/18	KN	PL
Rev	Notes	dd.mm.yy	By	Chkd

© PML Architecture  
 Stamp  
**PLANNING**  
 Key Plan

**pmlarchitecture**  
 86-90 Paul Street London EC2A 4NE  
 mail@pmlarchitecture.com 020 7183 8166


Project:  
**163 IVERSON ROAD,  
 LONDON, NW6 2RB**

Title:  
**PROPOSED ELEVATIONS**

Date:	01/06/17	Drawn By:	KN	Checked:	PL
Scale:	1 : 100 @ A3				

Project Ref:	Drawing No:	Revision:
VRS	VRS - P308	2

1 PROPOSED SOUTH ELEVATION  
 P308 1 : 100 @ A3

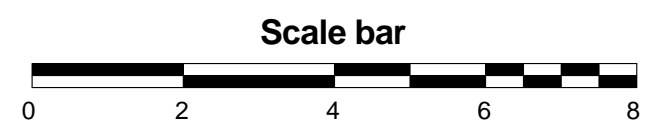



General notes:  
 This drawing is copyright of PML Architecture Ltd. This drawing must be read in conjunction with the Designer's Risk Assessment, specification and all other relevant documentation and drawings. PML Architecture accept no liability for any expense, loss or damage of whatsoever nature and however arising from any variation made to this drawing or in the execution of the work to which it relates which has not been referred to them and their approval obtained.  
 Do not scale from this drawing or the digital data, only figured dimensions are to be used. For Planning refer to linear scale.  
 Check all dimensions on site prior to carrying out any works – advice any discrepancy  
 Notes/Legends



2	Roof terrace amended to client comments	01/03/19	KN	PL
1	Issued for planning	19/12/18	KN	PL
Rev	Notes	dd.mm.yy	By	Chkd

© PML Architecture  
 Stamp

**PLANNING**  
 Key Plan

**pmlarchitecture**  
 86-90 Paul Street London EC2A 4NE  
 mail@pmlarchitecture.com 020 7183 8166


Project:  
 163 IVERSON ROAD,  
 LONDON, NW6 2RB

Title:  
 PROPOSED ELEVATIONS


Date:	01/06/17	Drawn By:	KN	Checked:	PL
Scale:	1 : 100 @ A3				

Project Ref:	Drawing No:	Revision:
VRS	VRS - P309	2


2  
 P309  
**PROPOSED NORTH ELEVATION**  
 1 : 100 @ A3

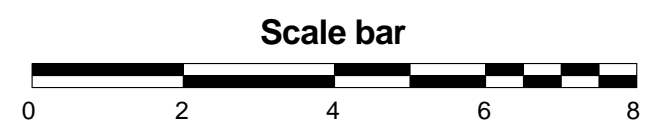

General notes:  
 This drawing is copyright of PML Architecture Ltd. This drawing must be read in conjunction with the Designer's Risk Assessment, specification and all other relevant documentation and drawings. PML Architecture accept no liability for any expense, loss or damage of whatsoever nature and however arising from any variation made to this drawing or in the execution of the work to which it relates which has not been referred to them and their approval obtained.  
 Do not scale from this drawing or the digital data, only figured dimensions are to be used. For Planning refer to linear scale.  
 Check all dimensions on site prior to carrying out any works – advice any discrepancy  
 Notes/Legends

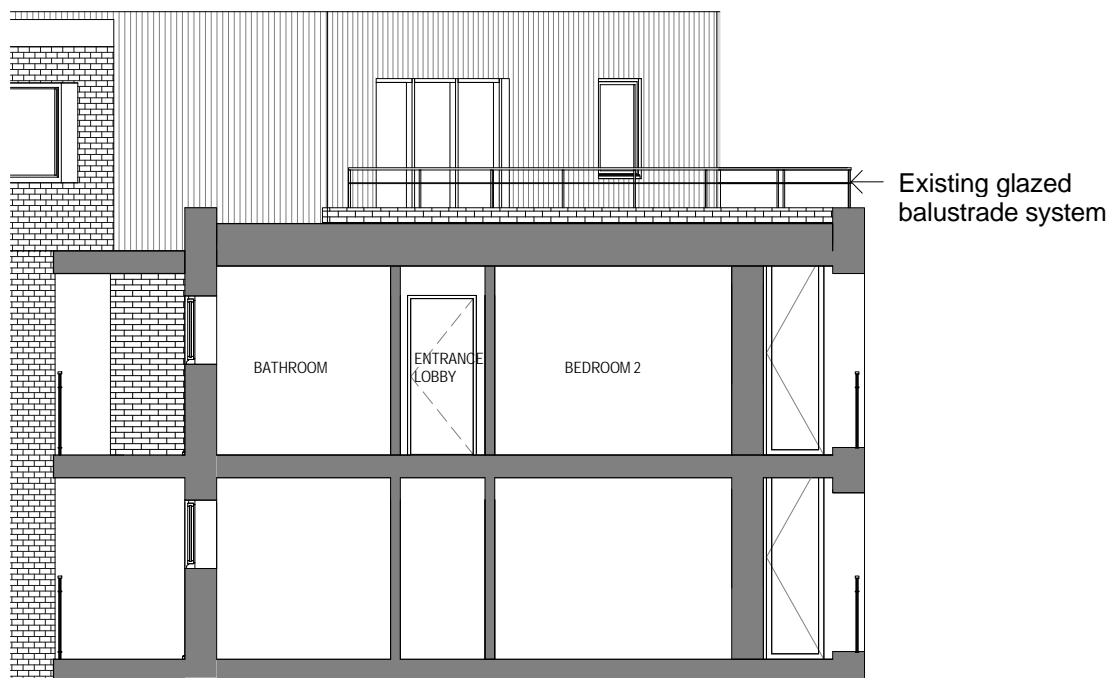


2m slatted screen with planting

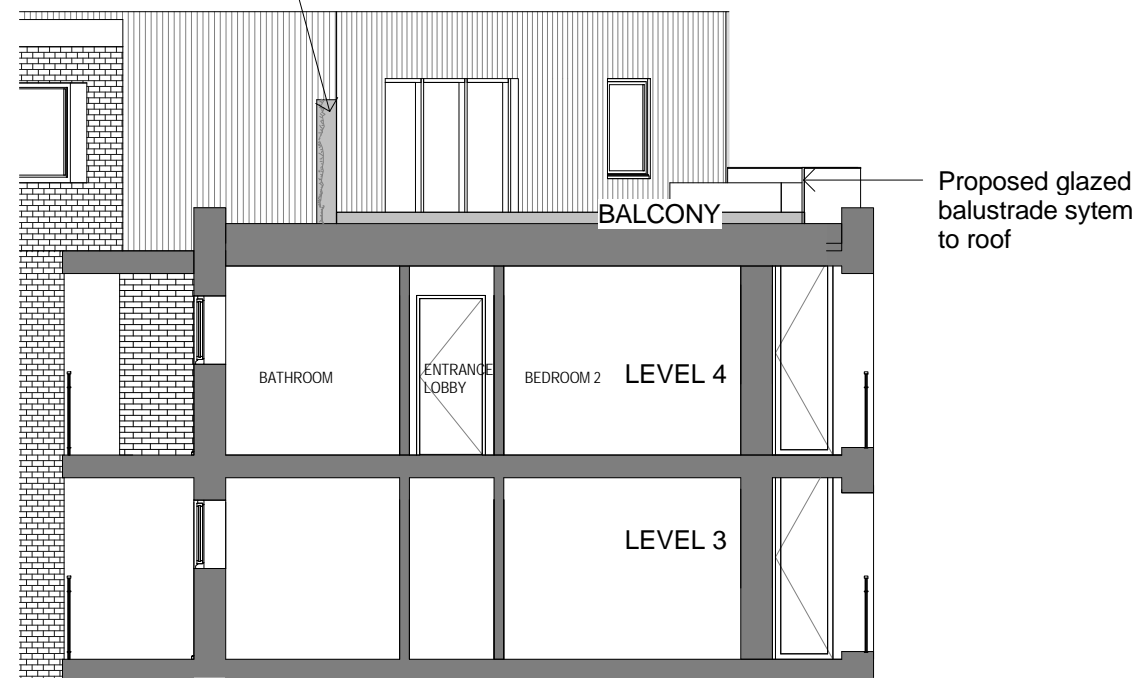

1 EXISTING SECTION  
 P310 1 : 100 @ A3

2 PROPOSED SECTION  
 P310 1 : 100 @ A3

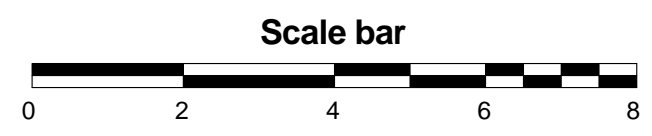

2	Roof terrace amended to client comments	01/03/19	KN	PL
1	Issued for planning	19/12/18	KN	PL
Rev	Notes	dd.mm.yy	By	Chkd

© PML Architecture

Stamp

PLANNING

Key Plan

**pmlarchitecture**

86-90 Paul Street London EC2A 4NE  
 mail@pmlarchitecture.com 020 7183 8166

Project:  
 163 IVERSON ROAD,  
 LONDON, NW6 2RB

Title:  
 PROPOSED SECTIONS

Date: 12/14/18 Drawn By: Author Checked: Checker

Scale: 1 : 100 @ A3

Project Ref:	Drawing No:	Revision:
VRS	VRS - P310	2