



EXISTING SECOND FLOOR PLAN 1:100@A3

NO CHANGE PROPOSED AT SECOND FLOOR LEVEL

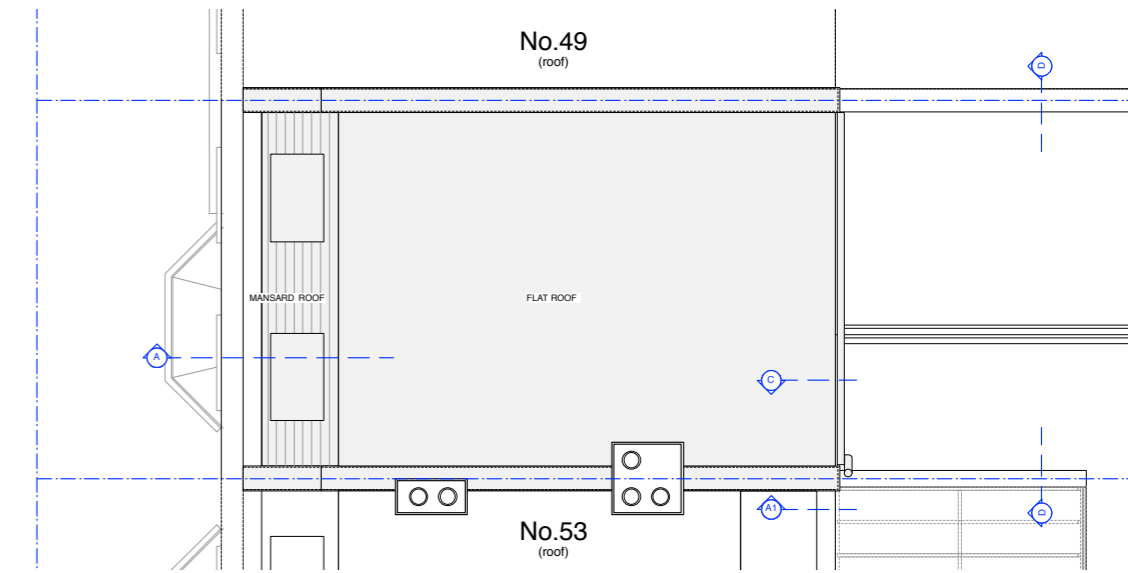


EXISTING ROOF PLAN 1:100@A3


NO CHANGE PROPOSED AT ROOF LEVEL

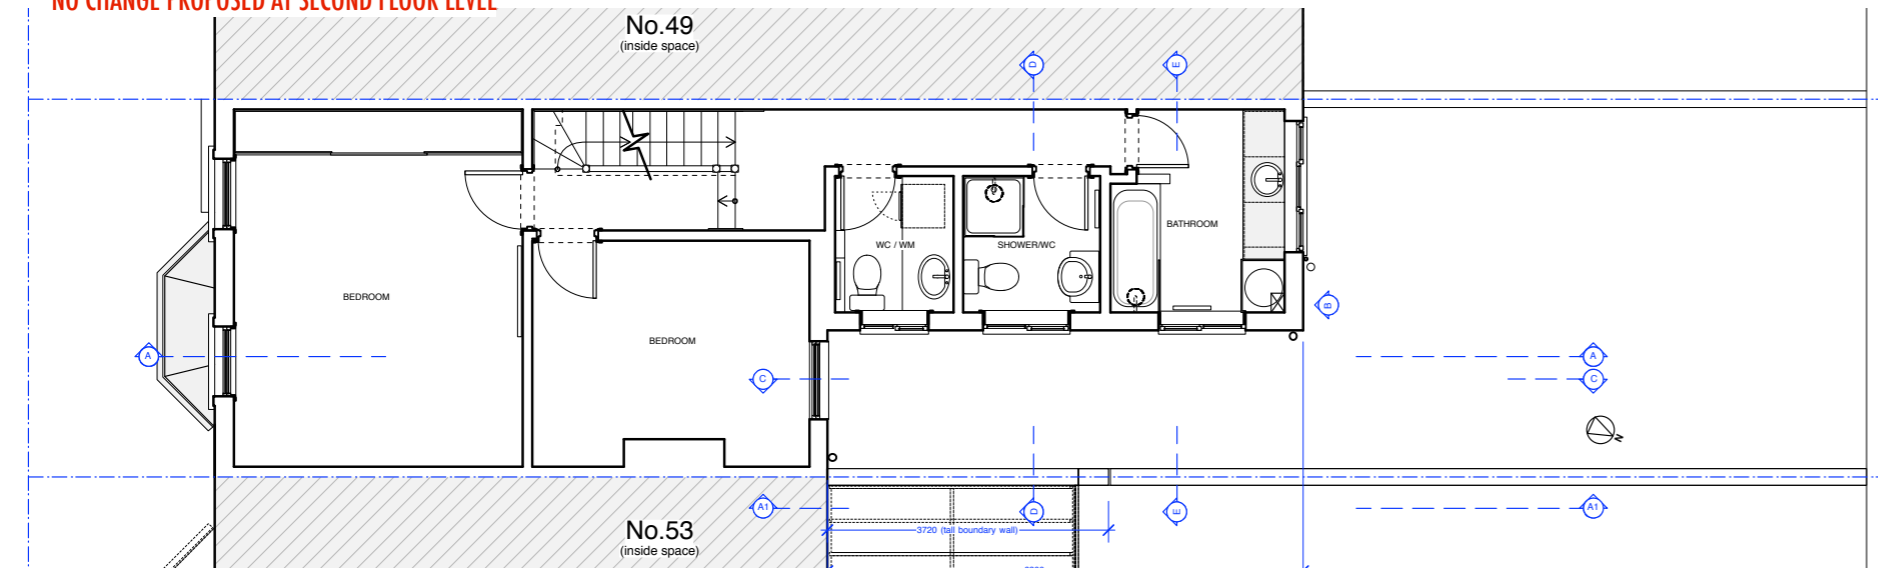

EXISTING FIRST FLOOR PLAN 1:100@A3

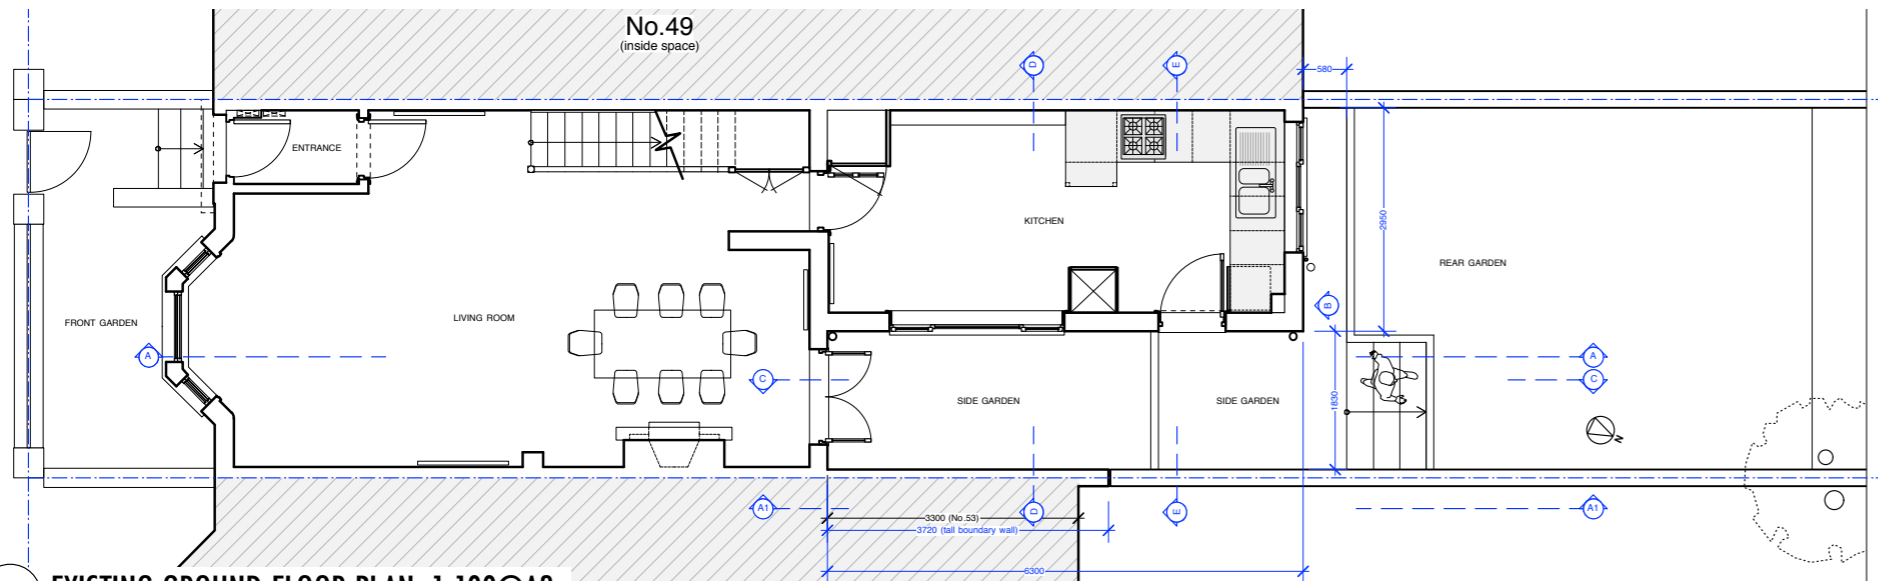

EXISTING GROUND FLOOR PLAN 1:100@A3

 


EXISTING
FLOOR PLANS
51 Spencer Rise, London, NW5 1AR


drawing ref: **SPR 010E**

Scale: **1:100@A3**


The Jounetsu Creator Ltd (Architectural Designer)
www.thejounetsucreator.com

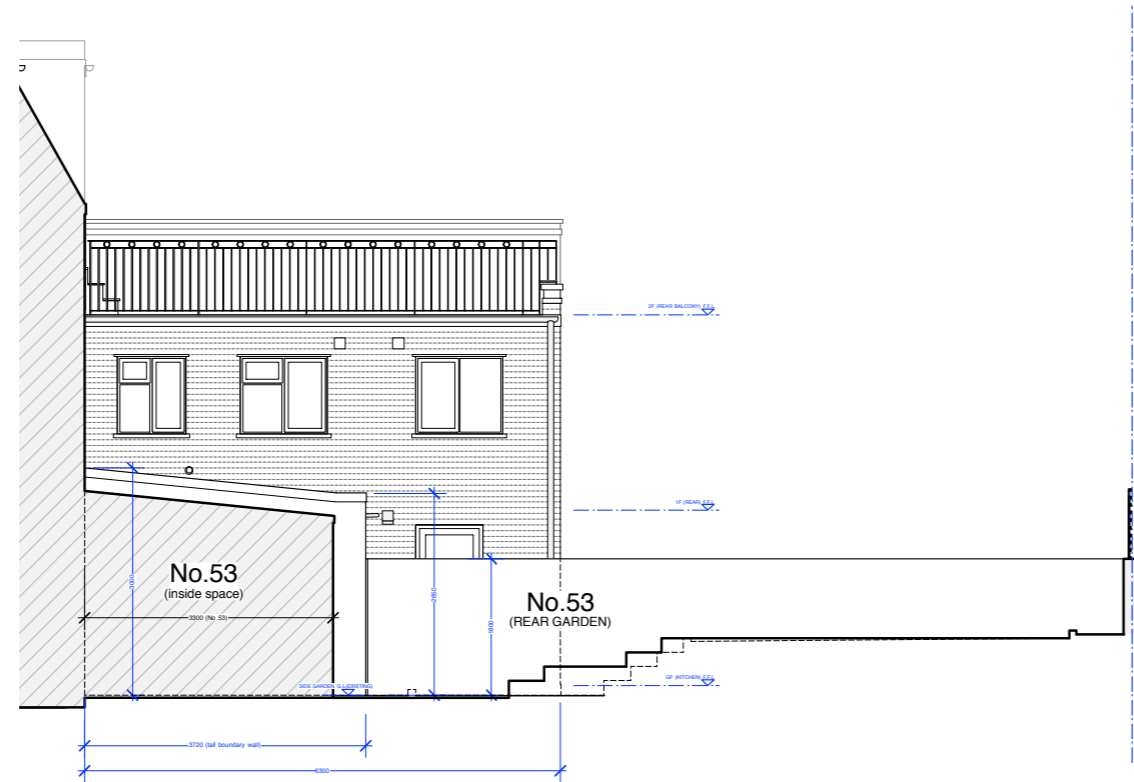


EXISTING SECTION A1 - A1/SIDE ELEVATION 1:100@A3

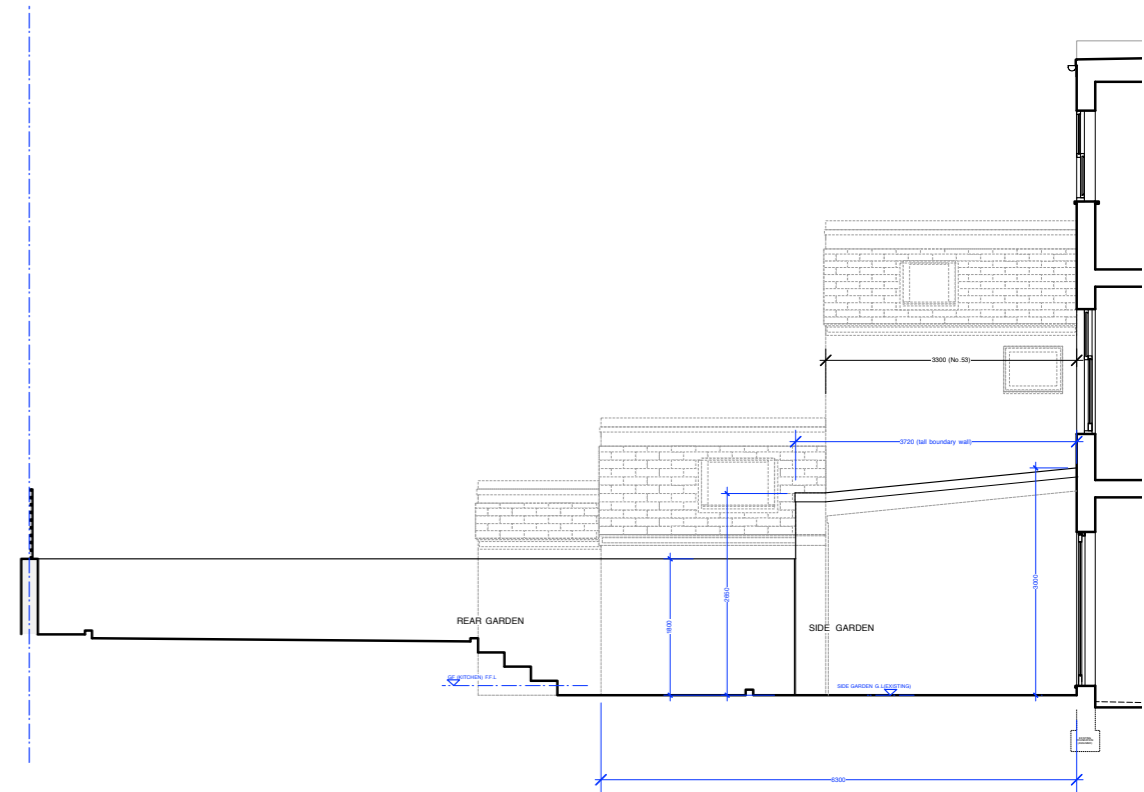


EXISTING SECTION C-C 1:100@A3

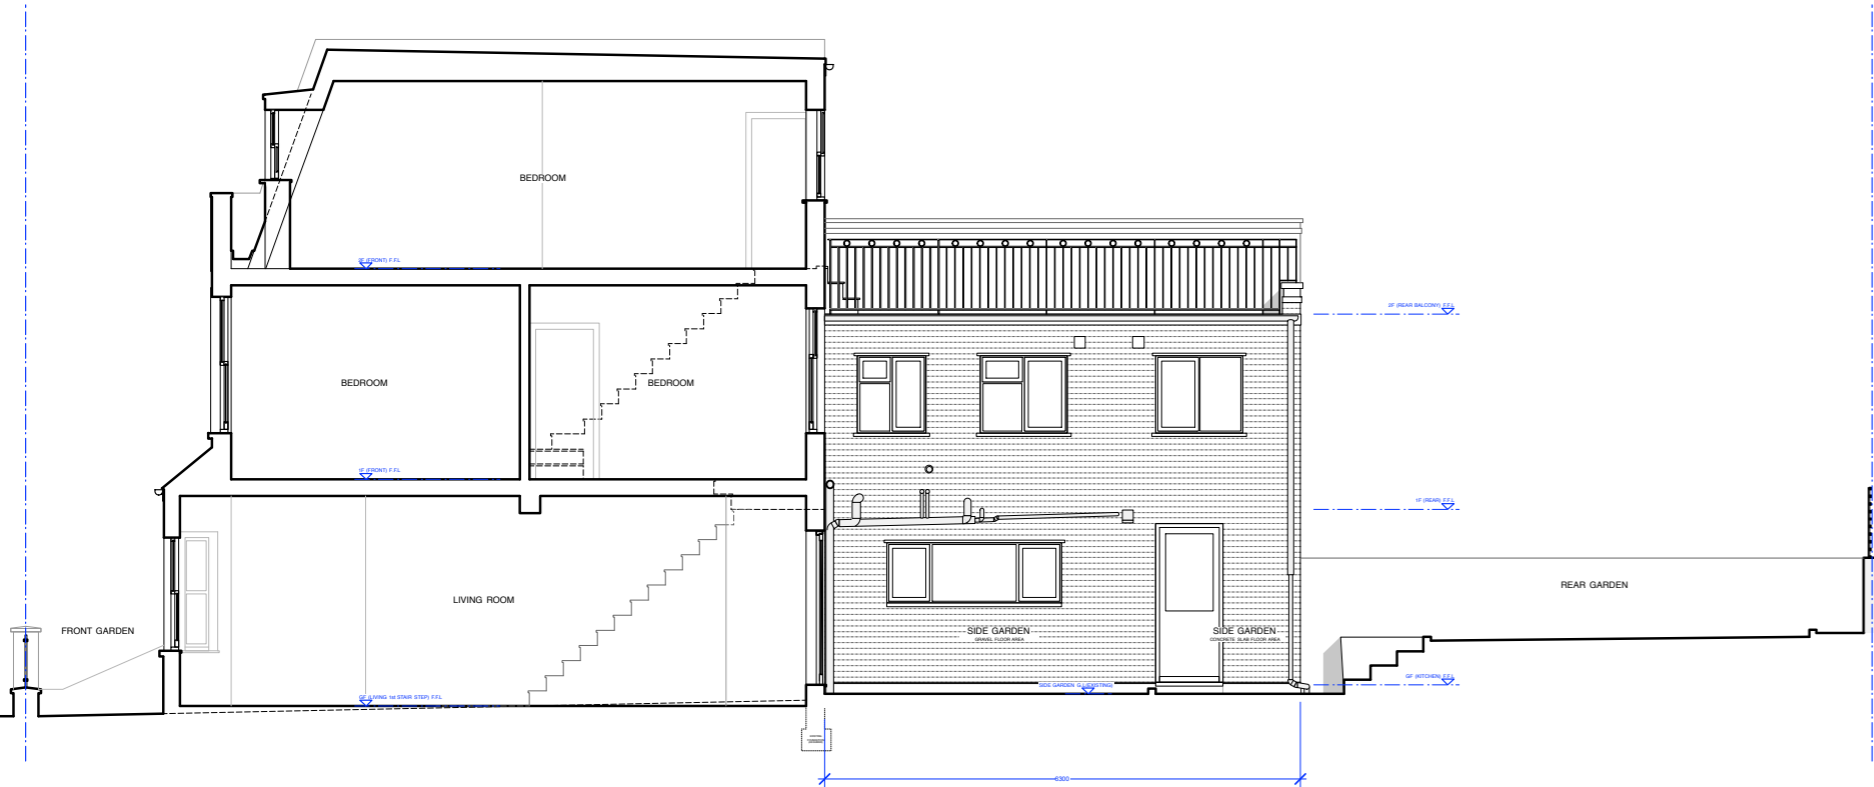


EXISTING SECTION A-A/SIDE ELEVATION 1:100@A3

 


EXISTING SIDE SECTIONS & ELEVATIONS 51 Spencer Rise, London, NW5 1AR	drawing ref: SPR 011E	Scale: 1:100@A3
	revision: date:	design/drawn by:
	The Jounetsu Creator Ltd (Architectural Designer) www.thejounetsucreator.com	

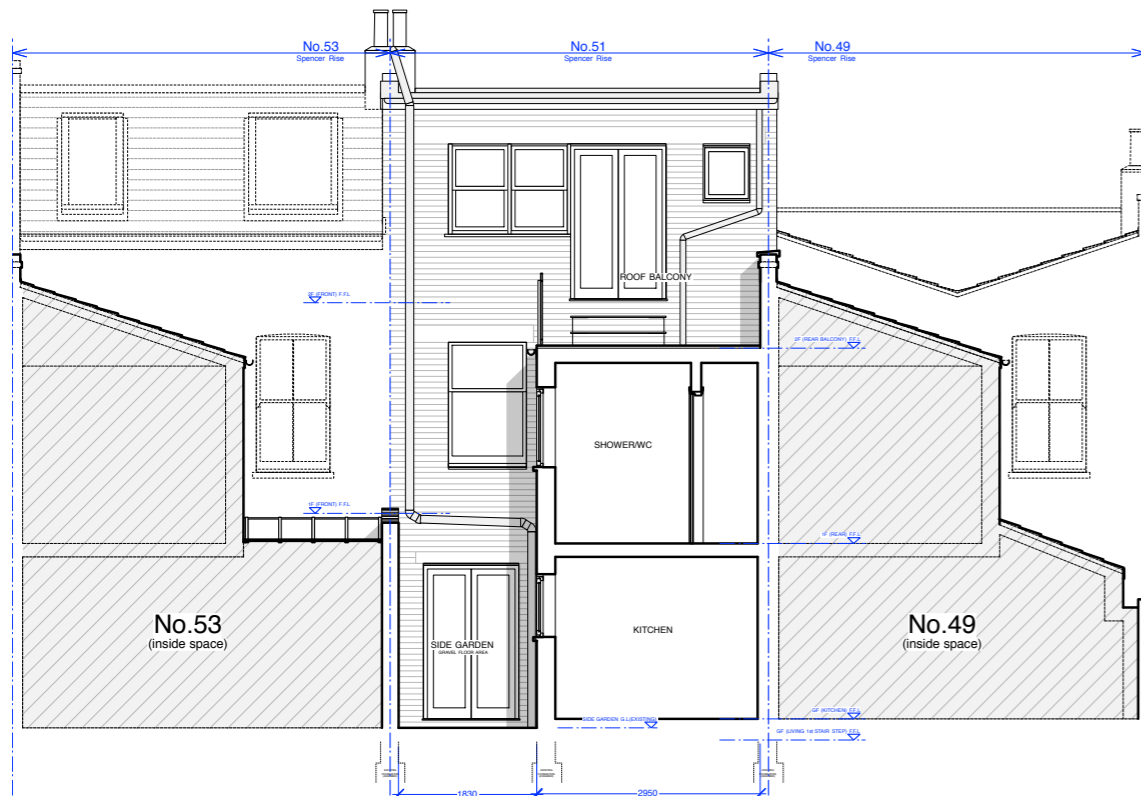


EXISTING SECTION D-D 1:100@A3

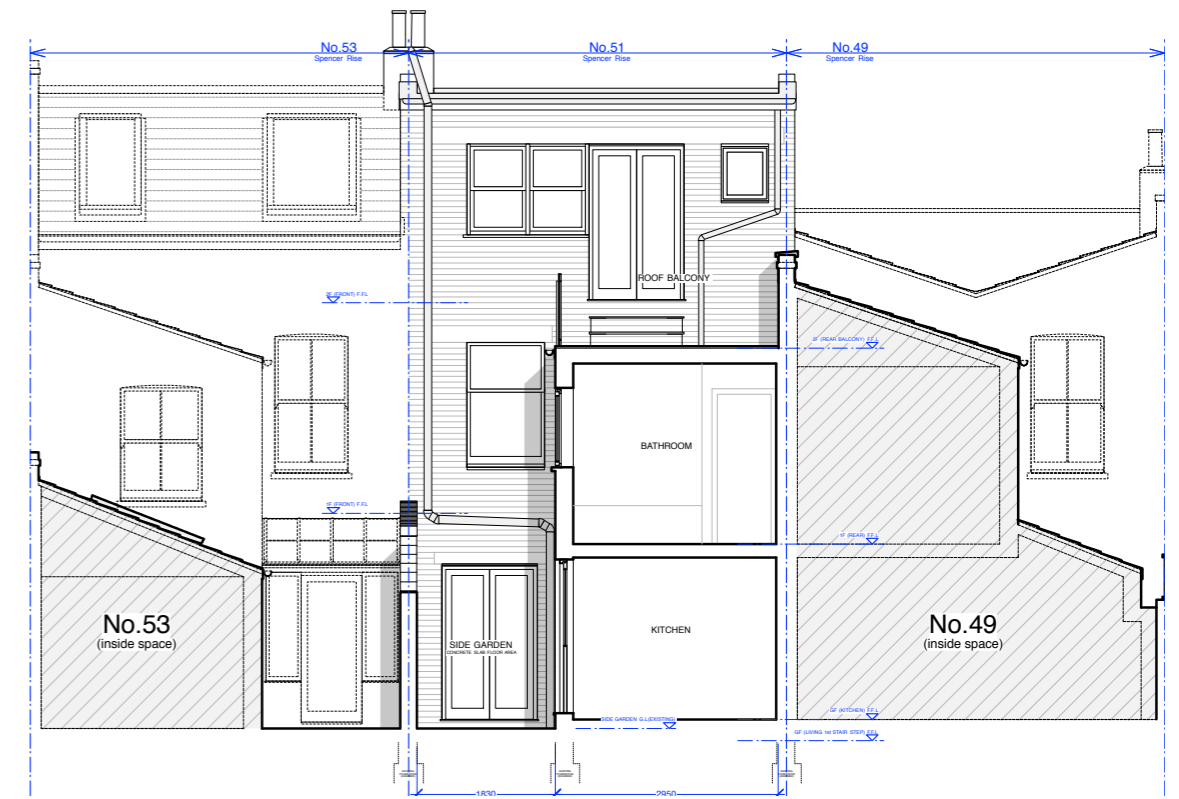

EXISTING SECTION E-E 1:100@A3

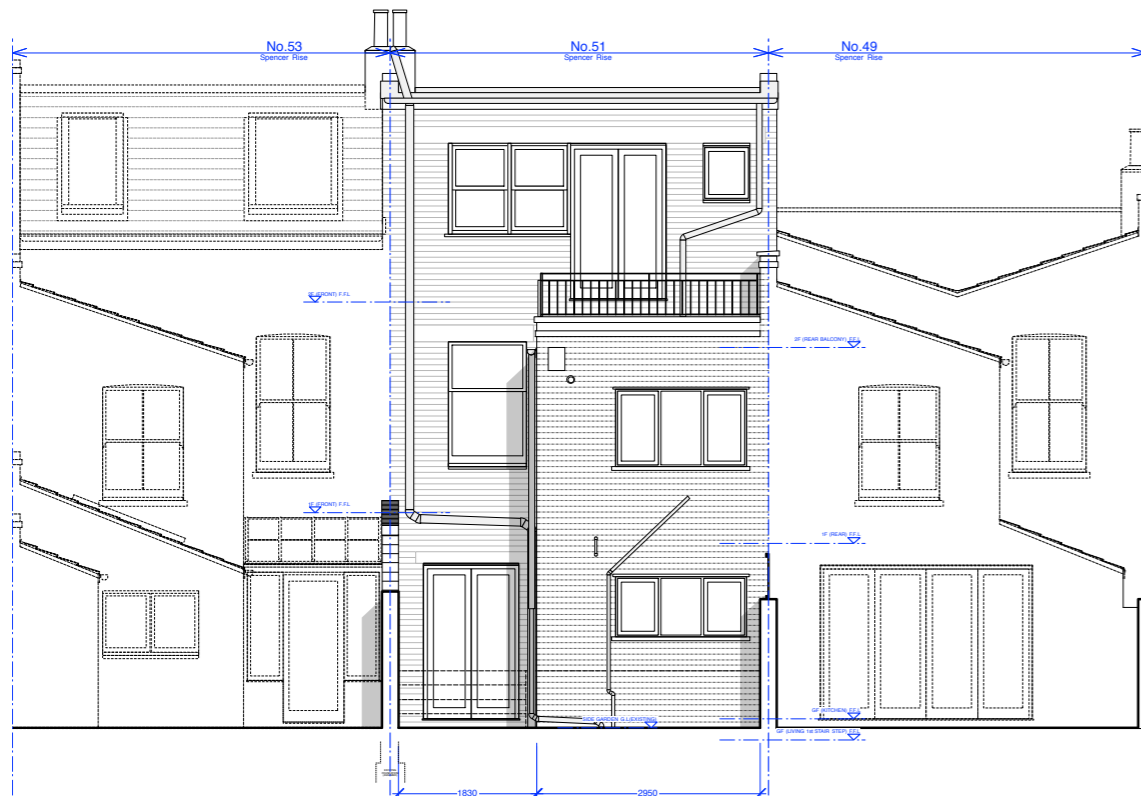

EXISTING REAR ELEVATION B 1:100@A3

 

EXISTING REAR SECTIONS & ELEVATIONS 51 Spencer Rise, London, NW5 1AR	drawing ref: SPR 012E	scale: 1:100@A3	
	revision:	date:	design/drawn by:
	The Jounetsu Creator Ltd (Architectural Designer) www.thejounetsucreator.com		