


- NOTES**
1. Do not scale this drawing
 2. Drawing only to be used for the status indicated
 3. Drawing to be read in conjunction with relevant architectural and structural drawings and specifications
 4. Refer to architectural drawings for setting out of all plant & equipment

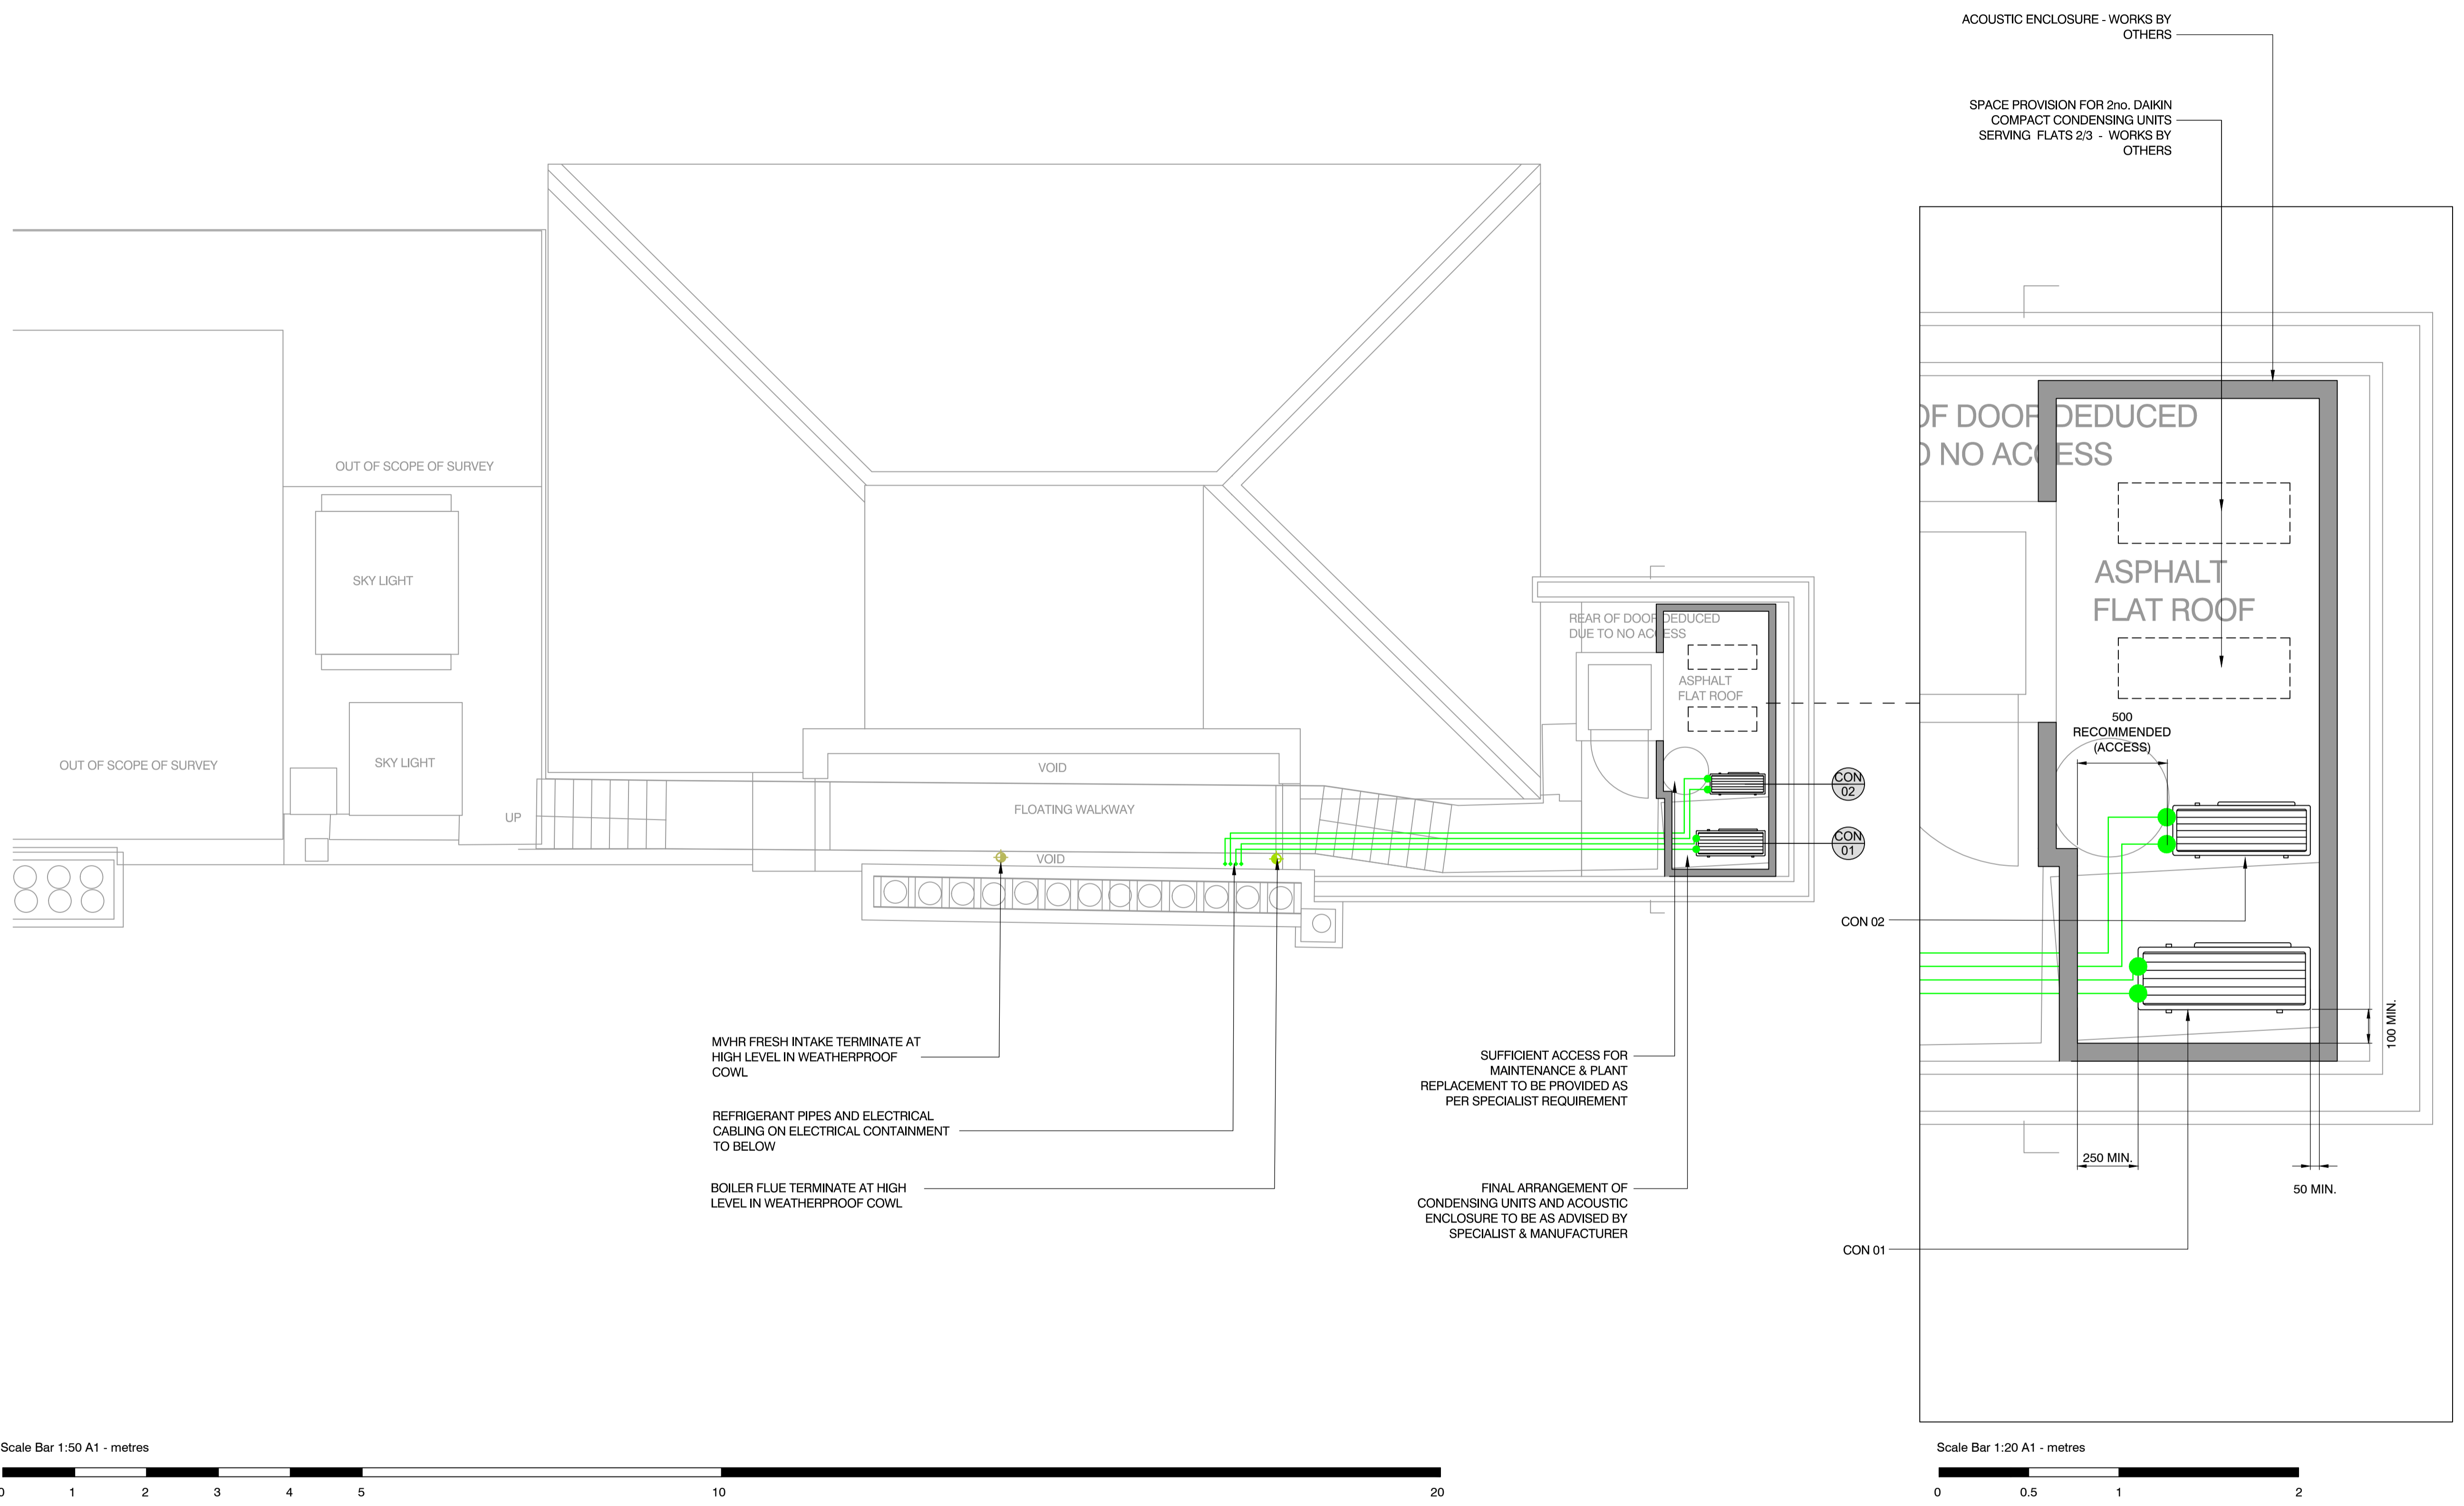

ROOF PLAN
SCALE 1:50

PLANT SPACE
SCALE 1:20

01	Tender Addendum	26/03/19
	Tender	01/02/19
NO.	REVISION	DATE

DRAWING STATUS

TENDER

LOCATION PLAN



INTEGRATION
 3-5 SPAINFIELD STREET
 LONDON EC1R 4GB
 +44 (0)20 7183 8610
 INTEGRATIONUK.COM

CLIENT
VAMA SUNDARI INVESTMENTS LIMITED
 Flat 5, 10 Cambridge Gate,
 London,
 NW1 4JX

ARCHITECT
WOW ARCHITECTS
 380 Jalan Besar 13-08
 Arc 380 Singapore
 209000

PROJECT
FLAT 5, 10 CAMBRIDGE GATE
 London,
 NW1 4JX

TITLE
MECHANICAL SERVICES
 Air Conditioning - Roof Layout

DATE	SCALE	SIZE
January 2019	1:50	A1
DRAWING NO.	REV.	
531 - M - 1400	01	