


Chair size: 425mm (W)
 430mm (D)
 810mm (H)

Table diameter: \varnothing 600mm (W)

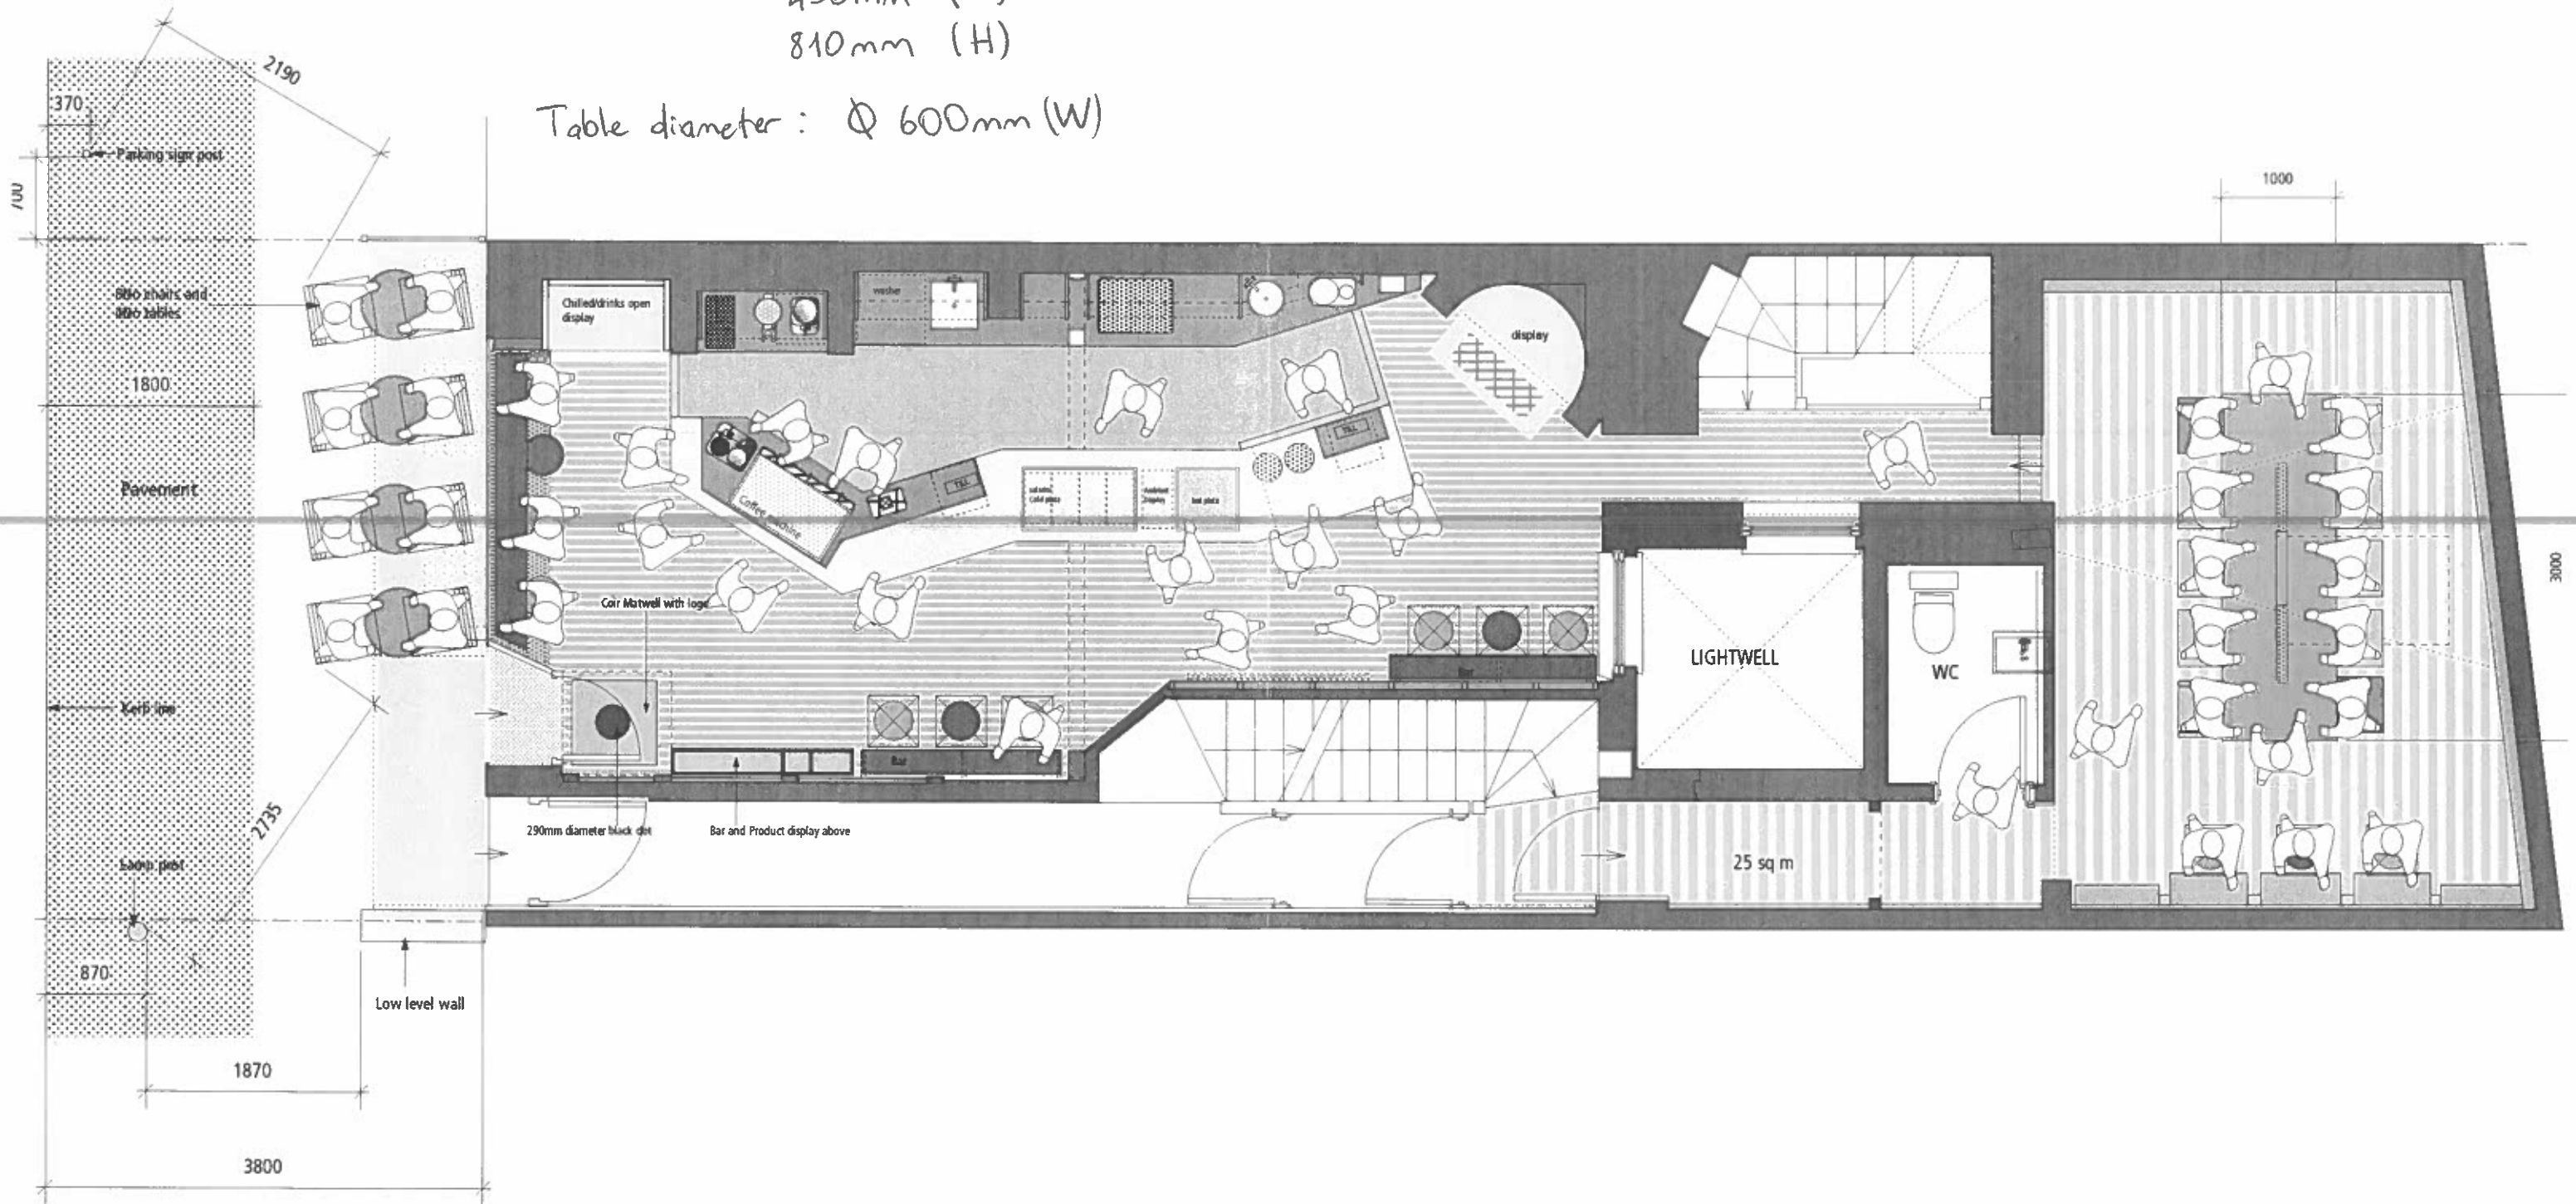

Project 34 GT QUEEN STREET

Drawing Title Proposed Ground Floor Plan

Drawing No 315/GA/03L Scale: 1:50 Date: FEB 2014

Final dimensions to be verified on site. Do not reproduce without AHArchitects permission.

89 Wellington Road Bush Hill Park Enfield EN1 2PL
 Tel: 0208 360 4677 Fax 0207 837 7575 Mob 07768 803 590
 E-mail: ahmet@ah-architects.com



Scale 1:50