








© Christopher Bowen This drawing and any design hereon is the Scale	e	1:1250							North	Rev	Date	Detail	<sup>Client</sup> Ruairi Fitzpatrick	BOWEN
copyright of the Consultants and must not be reproduced without their written consent. All drawings remain the property of the Consultants.		25m	0	25m	50m	75m	100m	125m					Project Title 19, Solent Road, West Hampstead Title Site location	ARCHITECTS
Figured dimension only to be taken from this drawing. All dimensions to be checked on site. Consultants to be informed immediately of any discrepancies before work proceeds.		1:500	0	10m	20m	30m	40m	50m					Drawn by SF Drawing No.	LONDON WC1E 7BT 020 7625 5373 07831105360 projects@bowenarchitects.co.uk

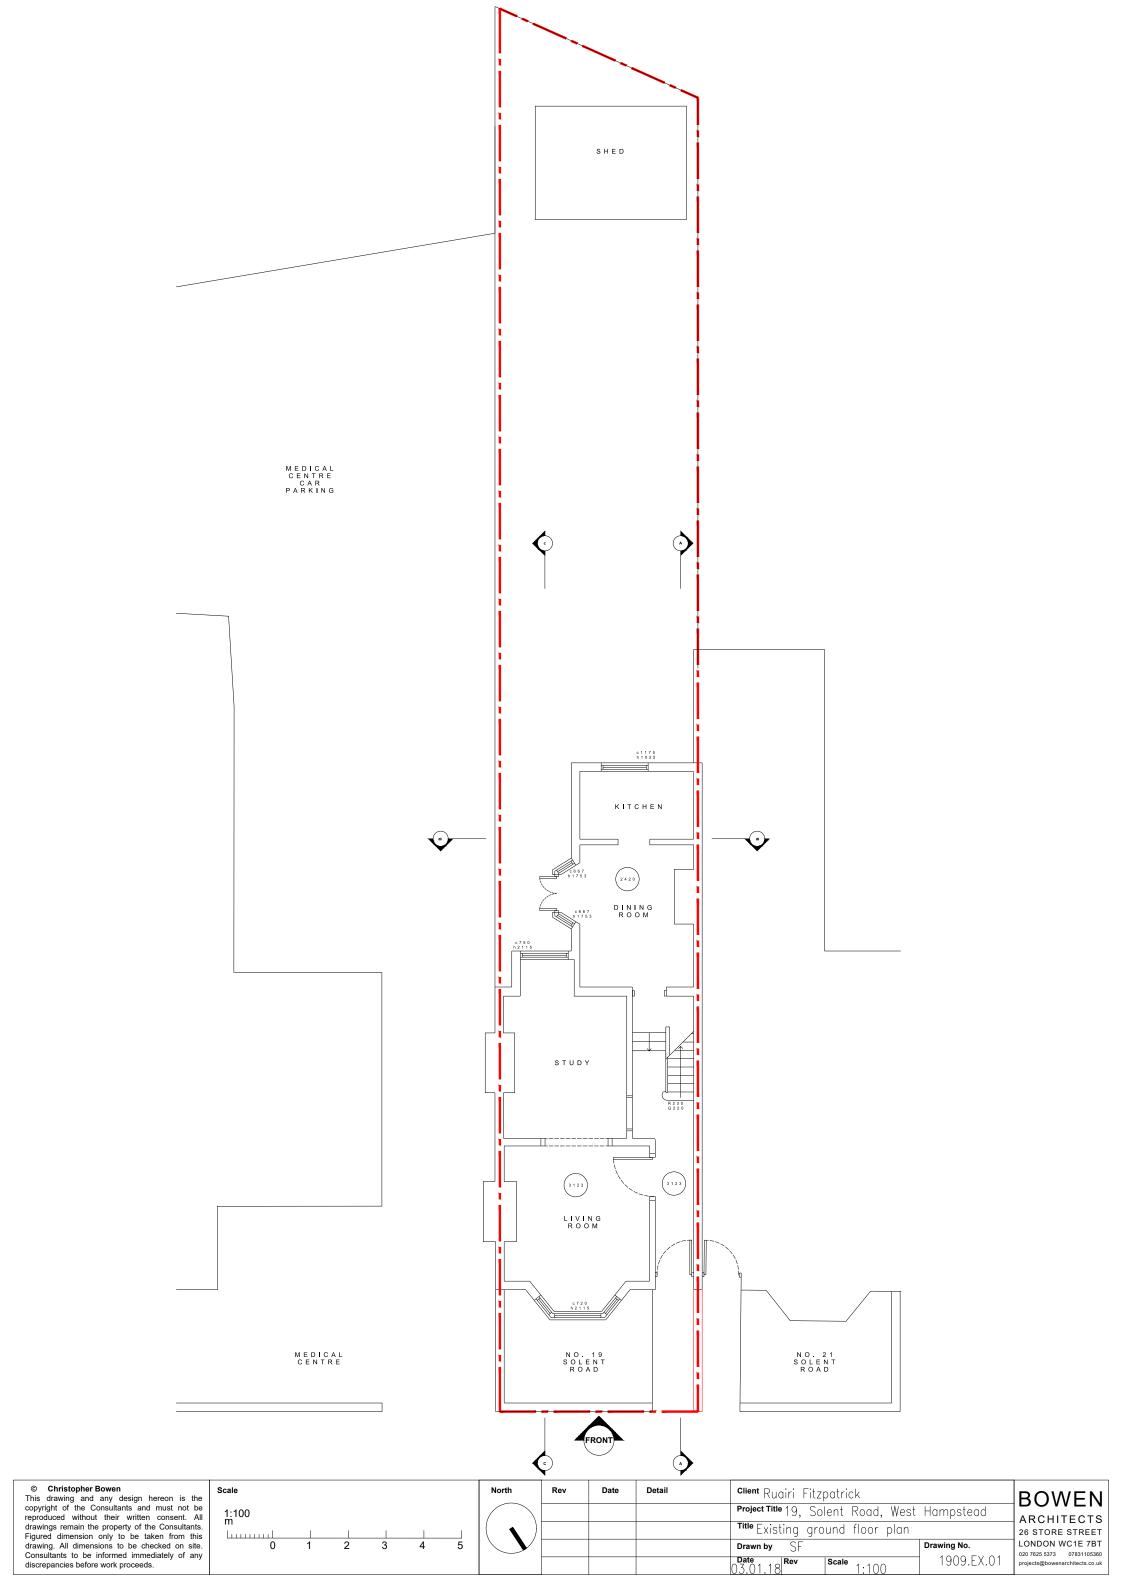


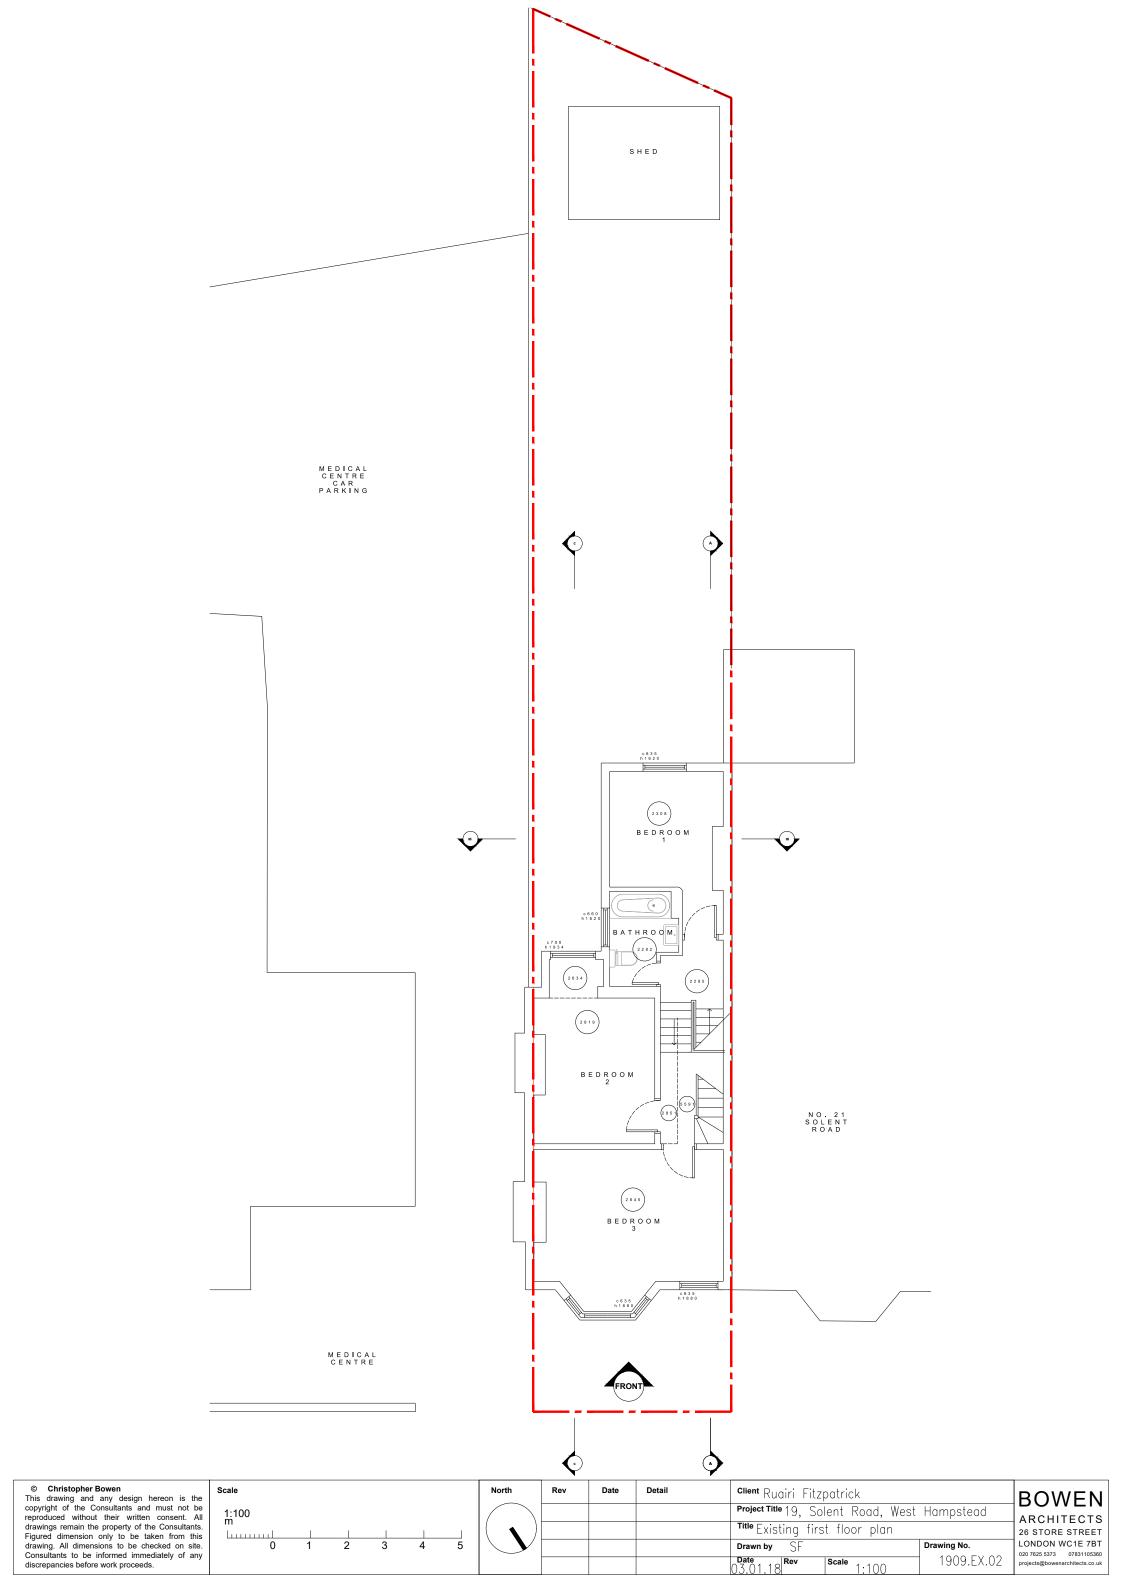

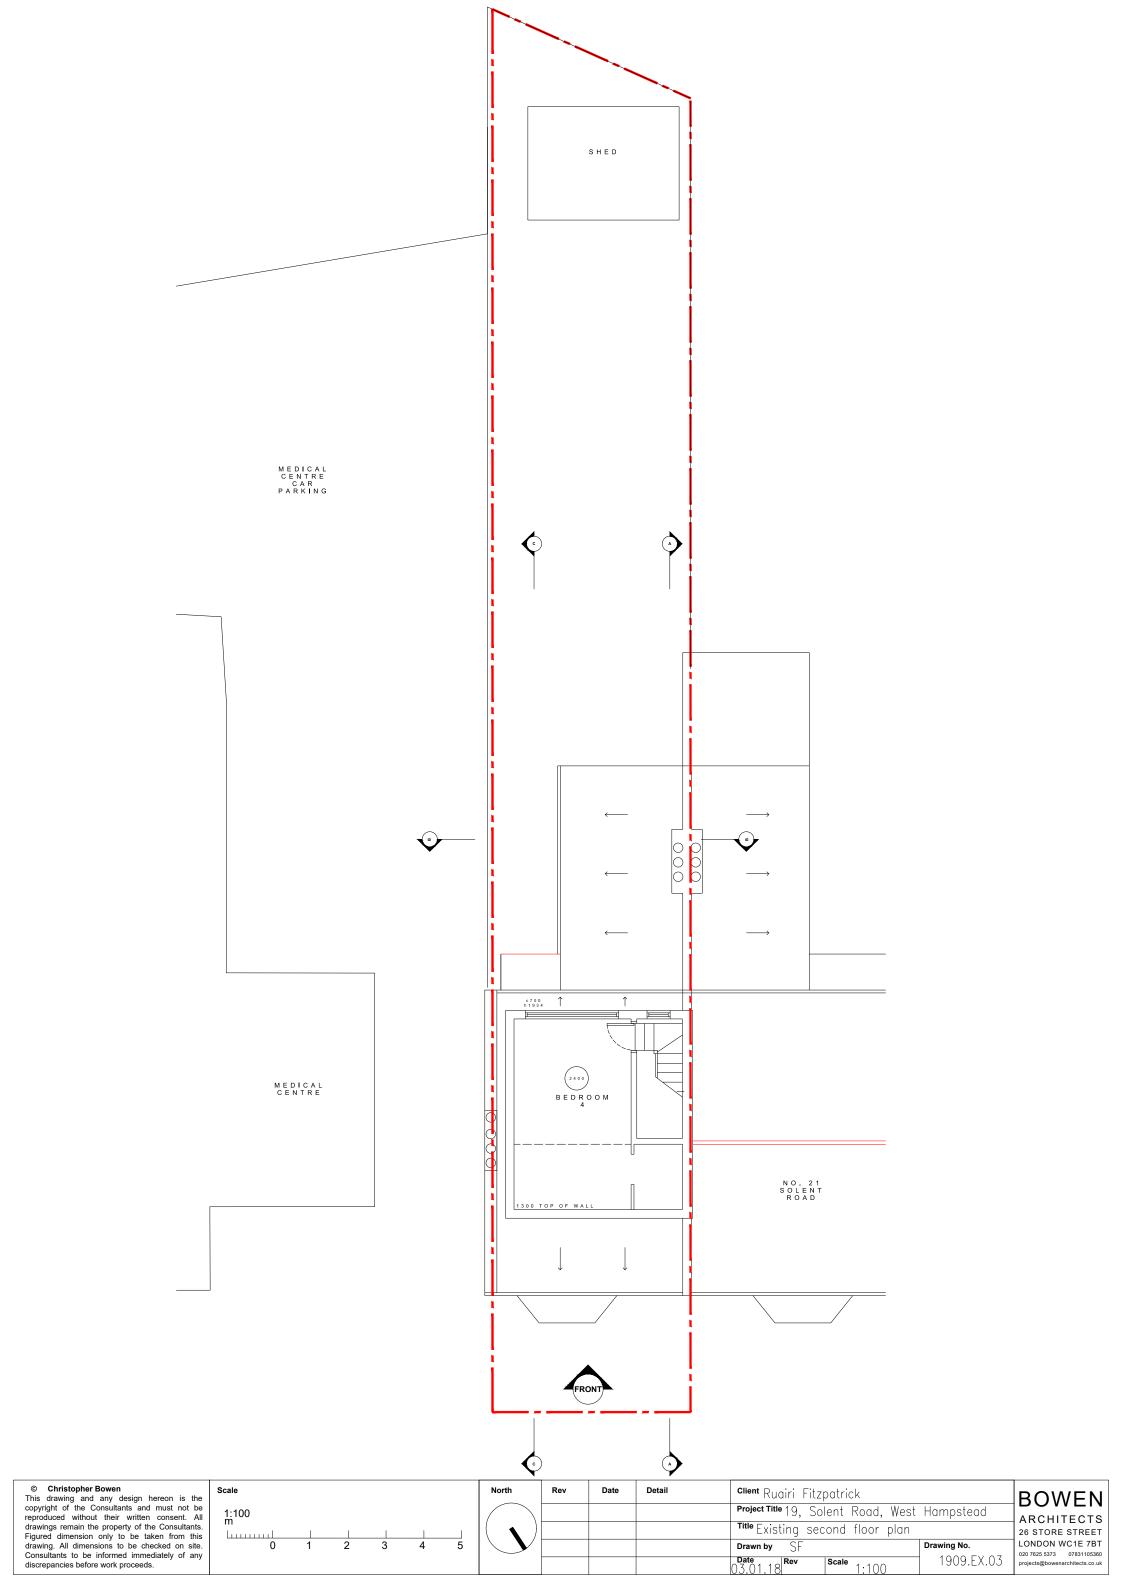

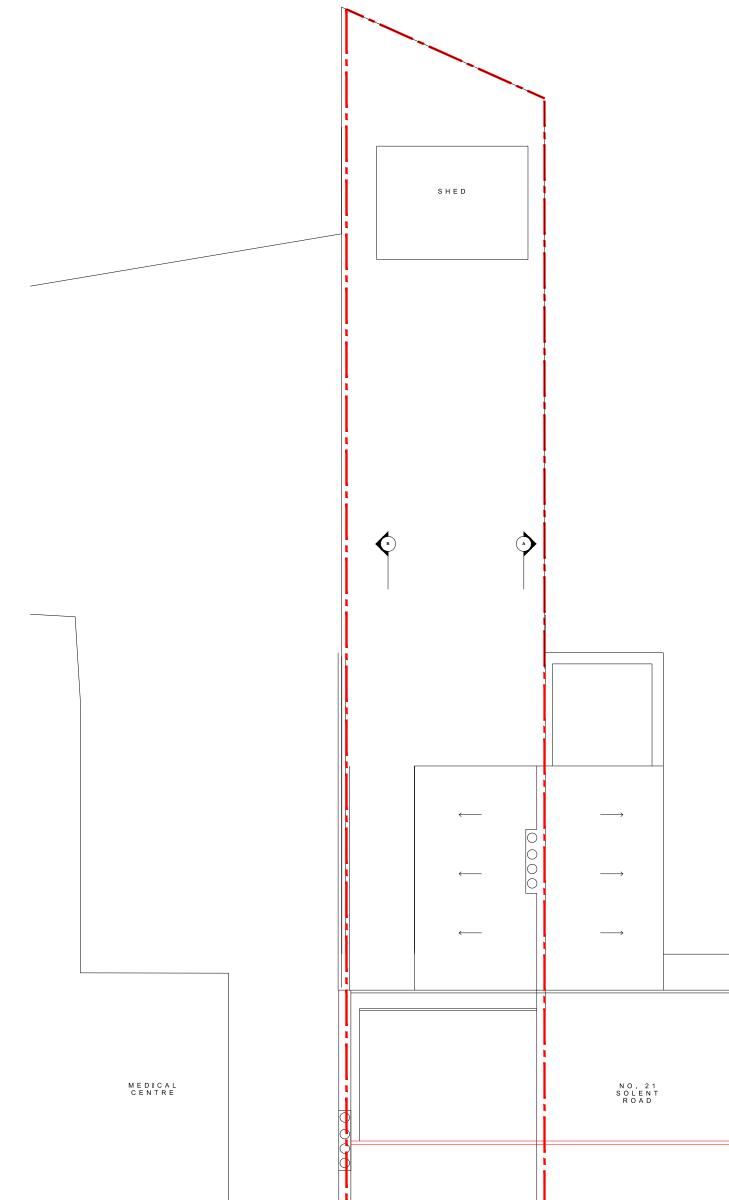


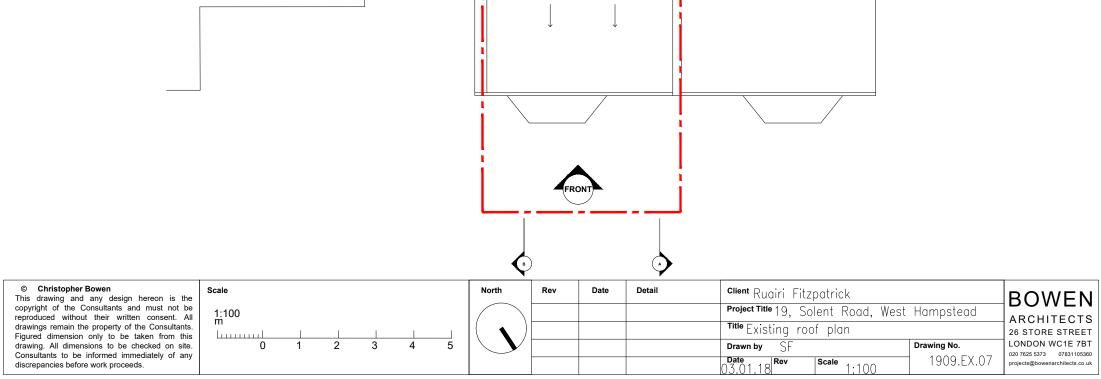


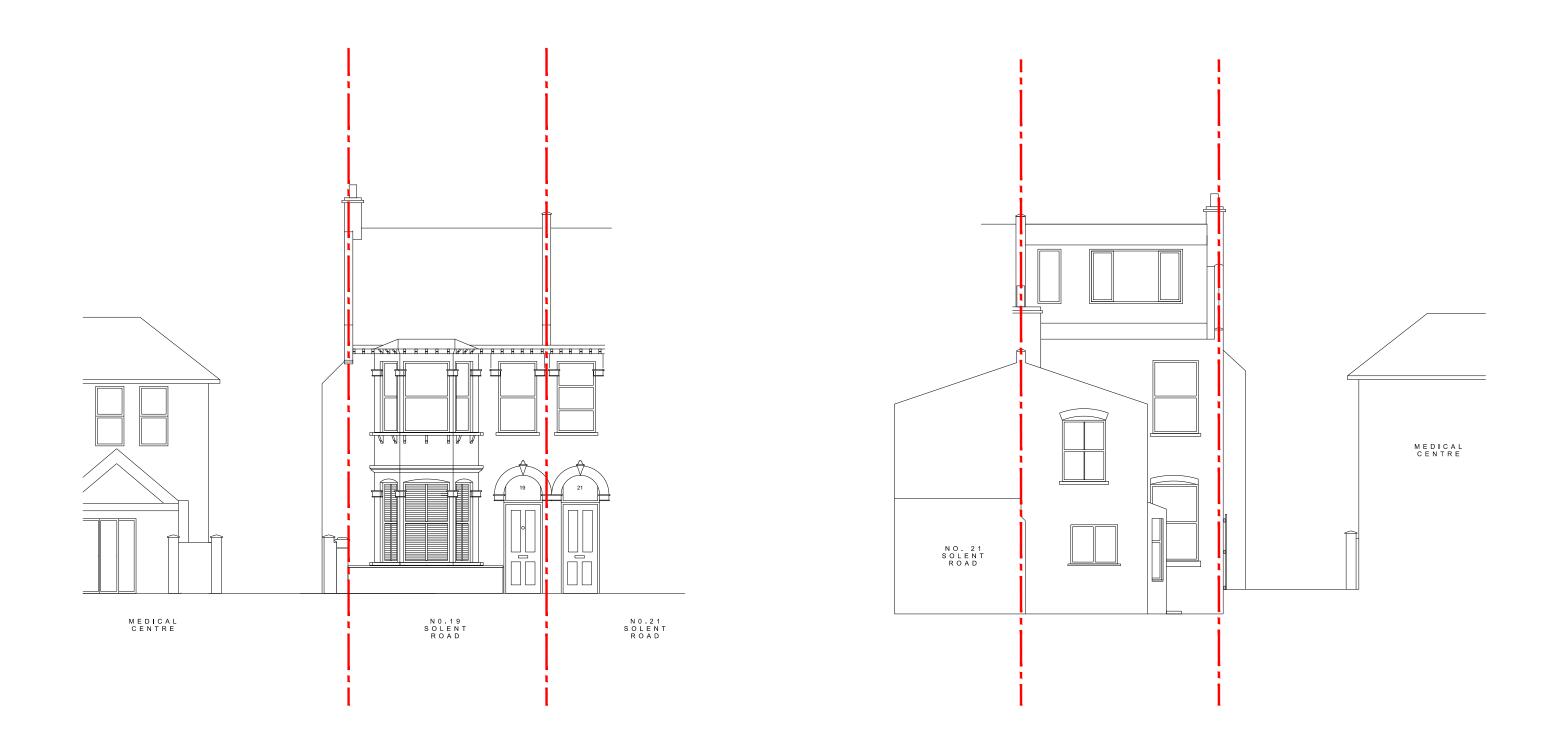




<sup>Client</sup> Ruairi Fitzpatrick		BOWEN
Project Title 19, Solent Road, West	Hampstead	ARCHITECTS
<sup>Title</sup> Existing north and south el	evation	26 STORE STREET
Drawn by SF	Drawing No.	LONDON WC1E 7BT 020 7625 5373 07831105360
Date Scale 3.01.18 1:100	1909.EX.04	projects@bowenarchitects.co.uk

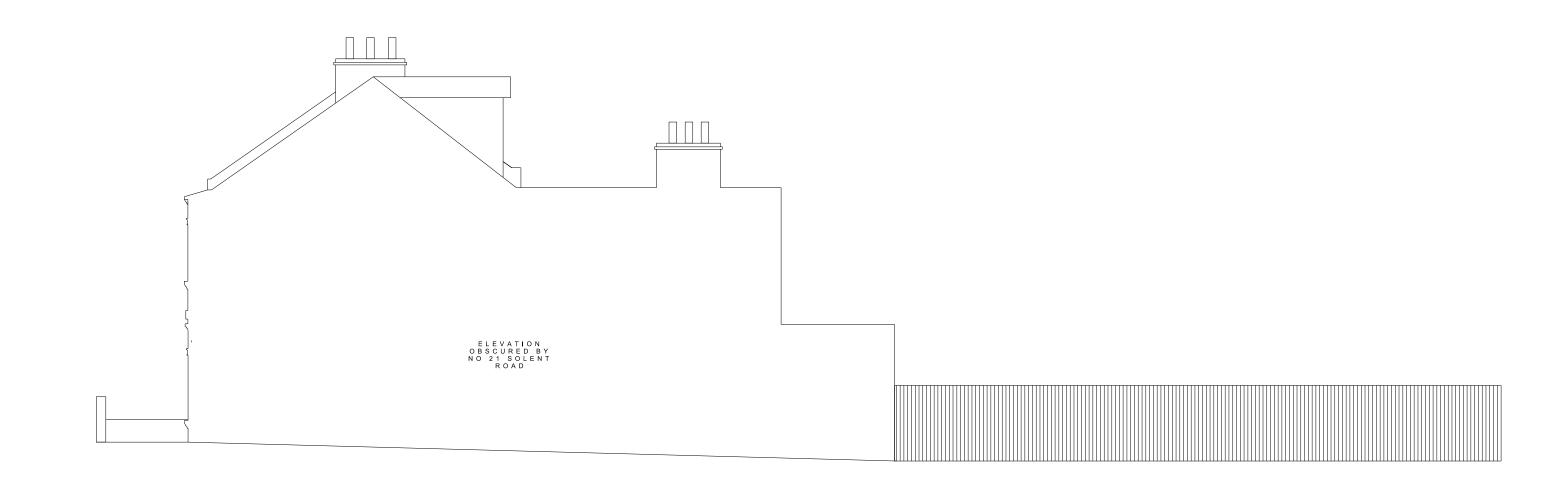

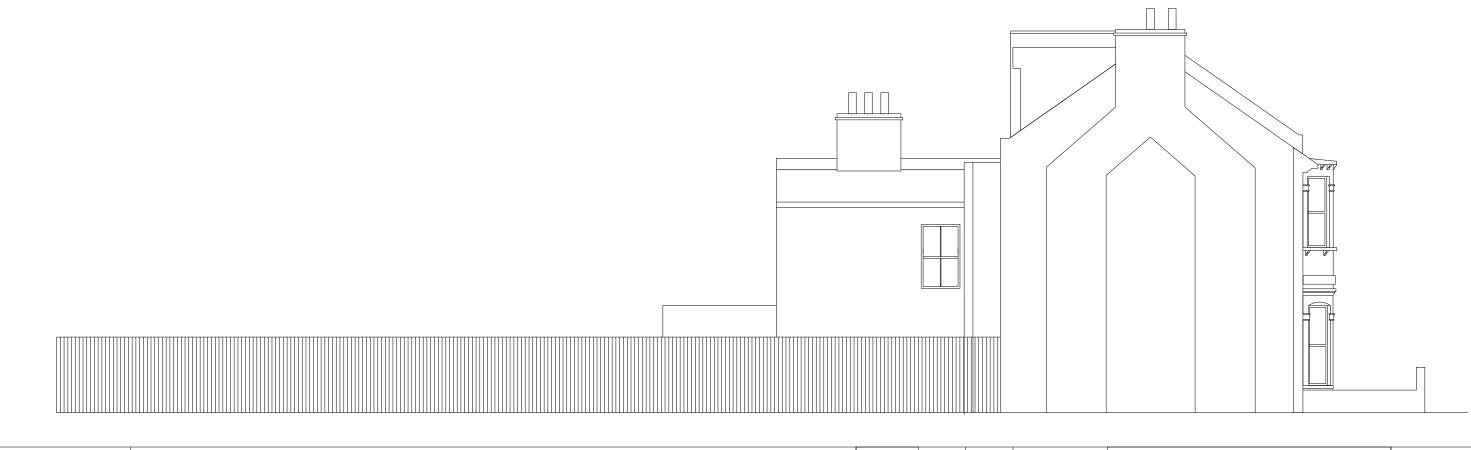


© <b>Christopher Bowen</b> This drawing and any design hereon is the	Scale	North	Rev	Date	Detail	¢
copyright of the Consultants and must not be reproduced without their written consent. All	1:100					F
drawings remain the property of the Consultants. Figured dimension only to be taken from this		( )				1
drawing. All dimensions to be checked on site. Consultants to be informed immediately of any	0 1 2 3 4 5					
discrepancies before work proceeds.						0.


<sup>Client</sup> Ruairi Fitzpatrick		BOWEN
Project Title 19, Solent Road, West	Hampstead	ARCHITECTS
Fitte Existing west elevation and	section A-A	26 STORE STREET
Drawn by SF	Drawing No.	LONDON WC1E 7BT 020 7625 5373 07831105360
Date Scale 1:100	1909.EX.05	projects@bowenarchitects.co.uk

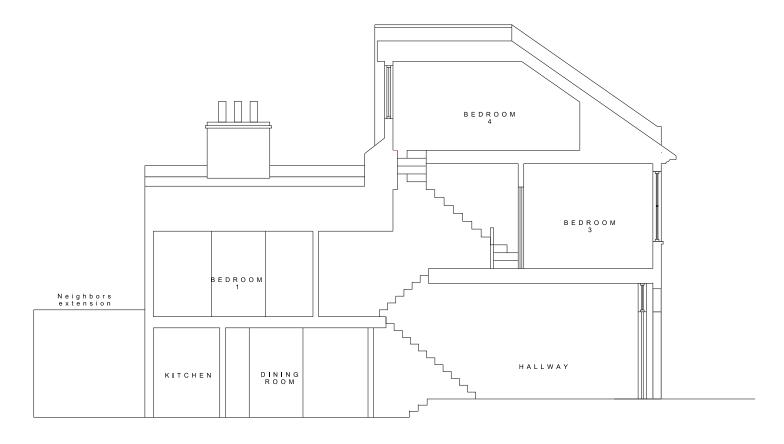






<sup>Client</sup> Ruairi Fitzpatrick		BOWEN
Project Title 19, Solent Road, West	Hampstoad	ARCHITECTS
Title Existing section A-A		26 STORE STREET
Drawn by SF	Drawing No.	LONDON WC1E 7BT 020 7625 5373 07831105360
Date Rev Scale 1:100	1909.EX.06	projects@bowenarchitects.co.uk

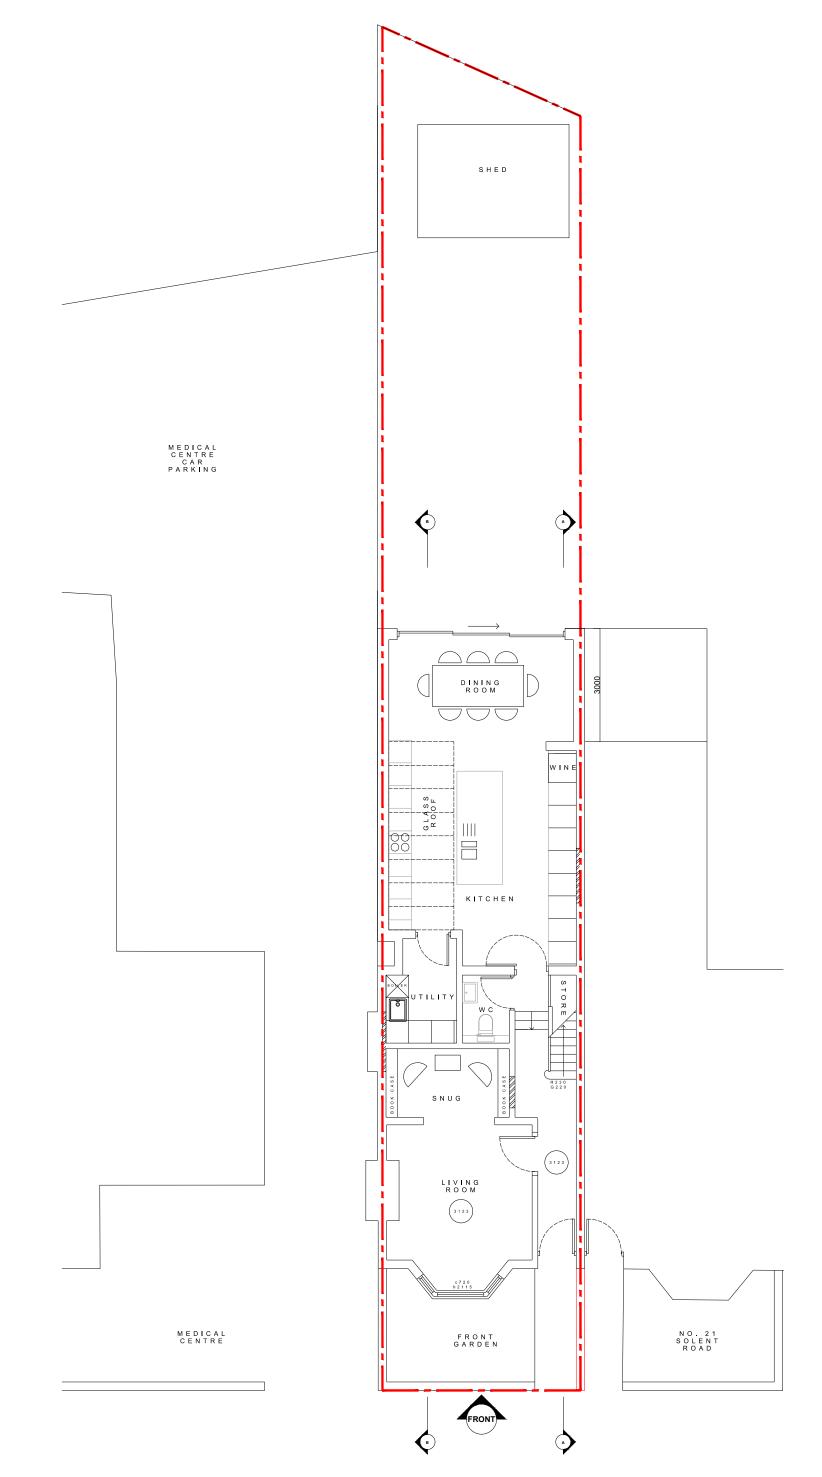


 


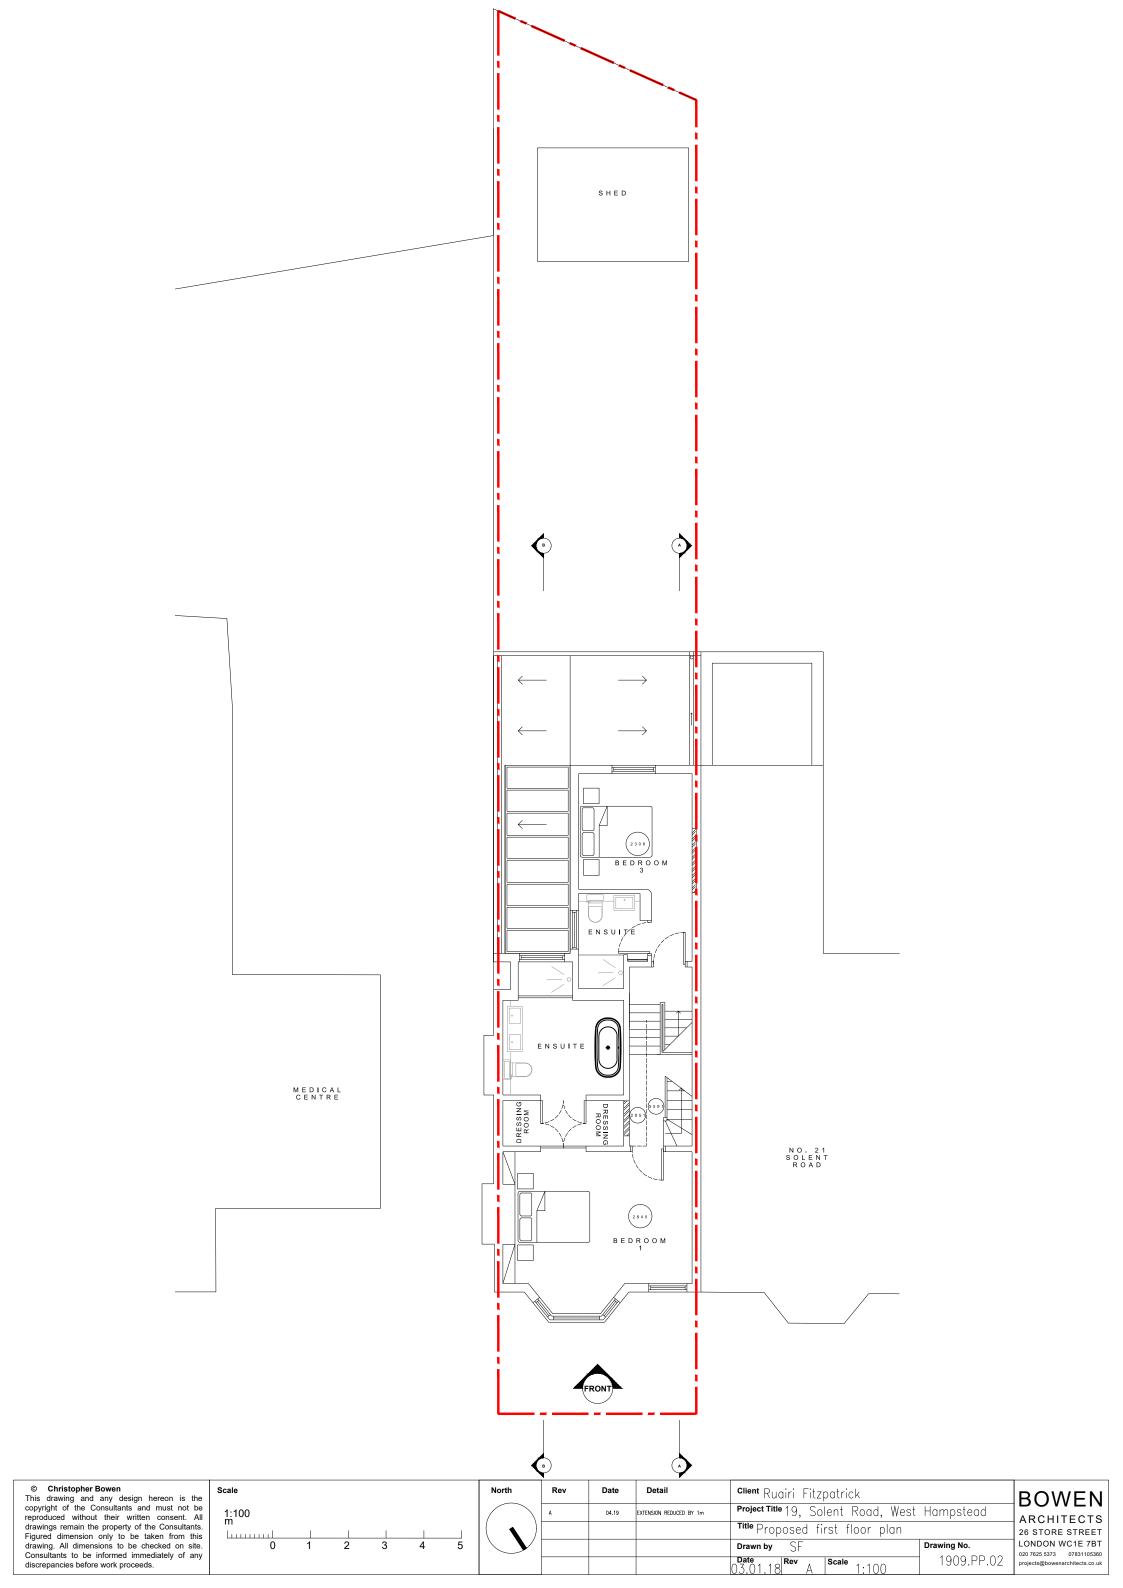


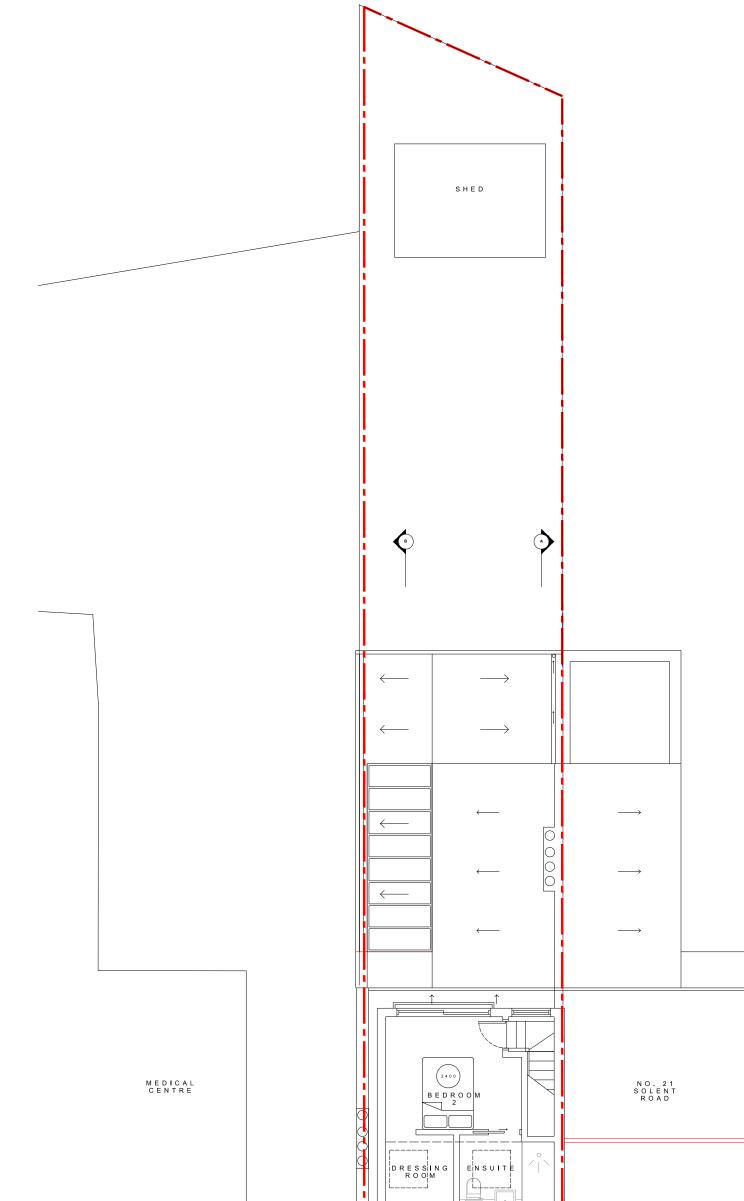


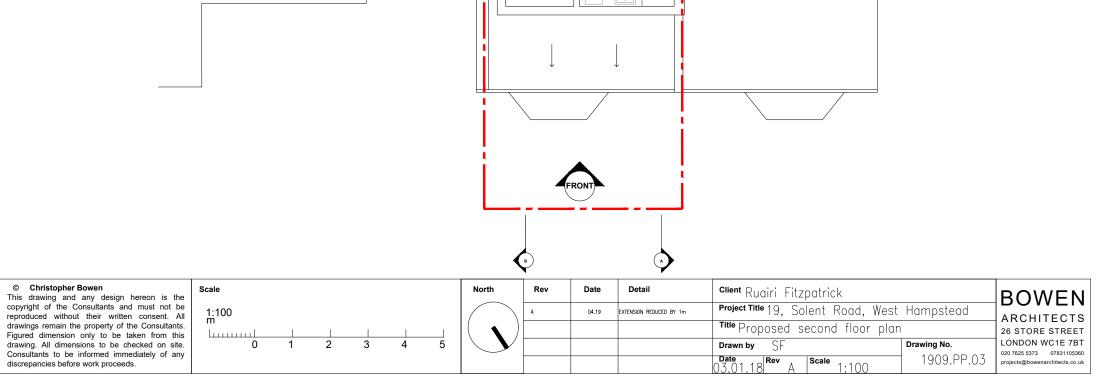

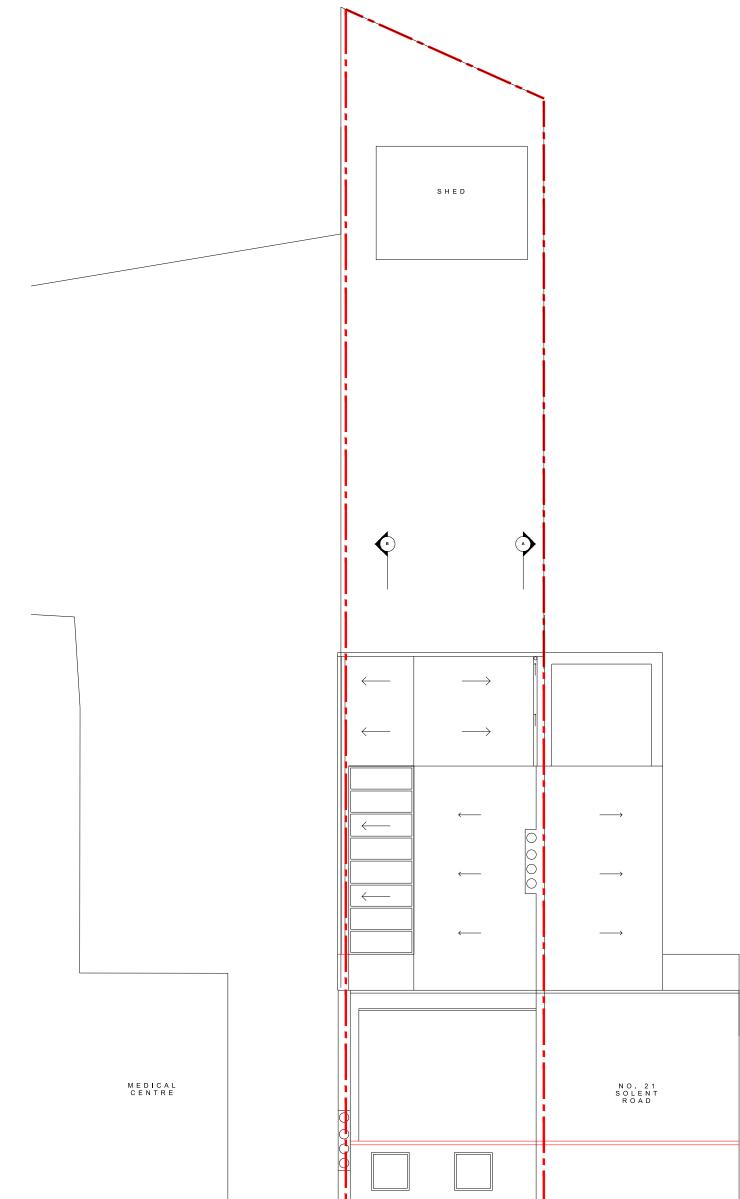

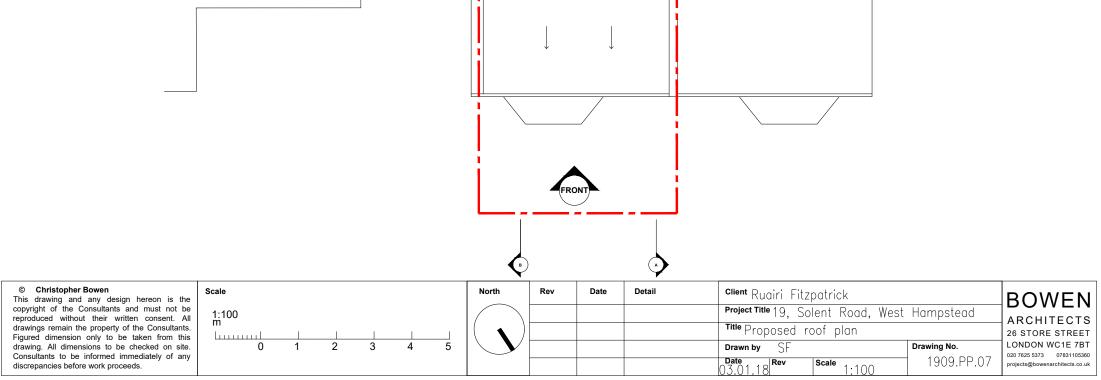


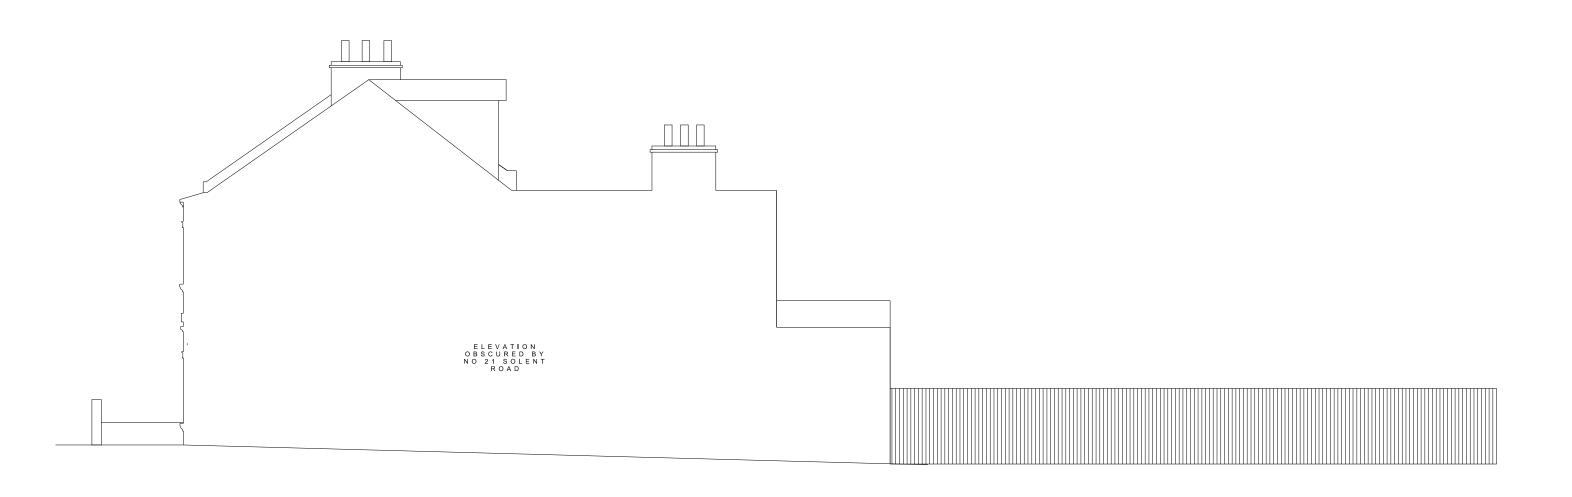

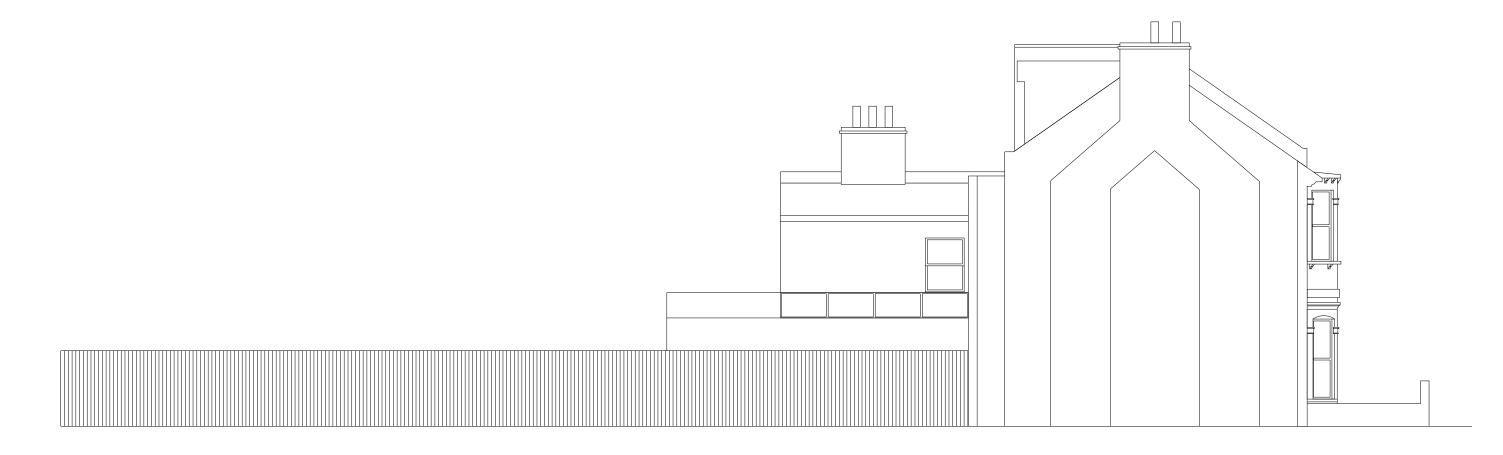

© <b>Christopher Bowen</b> This drawing and any design hereon is the	Scale	North	Rev	Date	Detail	СІ
copyright of the Consultants and must not be	1.100	$\langle \rangle$		04.19	EXTENSION REDUCED BY 1m	Pr
reproduced without their written consent. All	1:100 m		*	04.19	EXTENSION REDUCED BI THI	1
drawings remain the property of the Consultants.						Tif
Figured dimension only to be taken from this						
drawing. All dimensions to be checked on site.	0 1 2 3 4 5					Dr
Consultants to be informed immediately of any		$\smile$				
discrepancies before work proceeds.						Da
P P						NS

<sup>Client</sup> Ruairi Fitzpatrick		BOWEN
Project Title 19, Solent Road, West	Hampstead	ARCHITECTS
<sup>Title</sup> Proposed east and west ele	26 STORE STREET	
Drawn by SF	Drawing No.	LONDON WC1E 7BT 020 7625 5373 07831105360
Date 3.01.18 A Scale 1:100	1909.PP.05	projects@bowenarchitects.co.uk

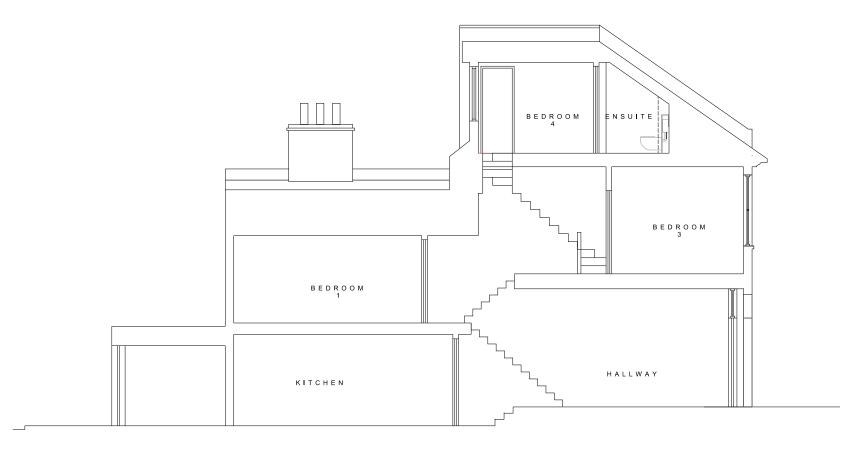



<sup>Client</sup> Ruairi Fitzpatrick		BOWEN
Project Title 19, Solent Road, West	Hampstead	ARCHITECTS
Title Proposed sections A-A	26 STORE STREET	
Drawn by SF	Drawing No.	LONDON WC1E 7BT
Date 3.01.18 A Scale 1:100	1909.PP.06	projects@bowenarchitects.co.uk

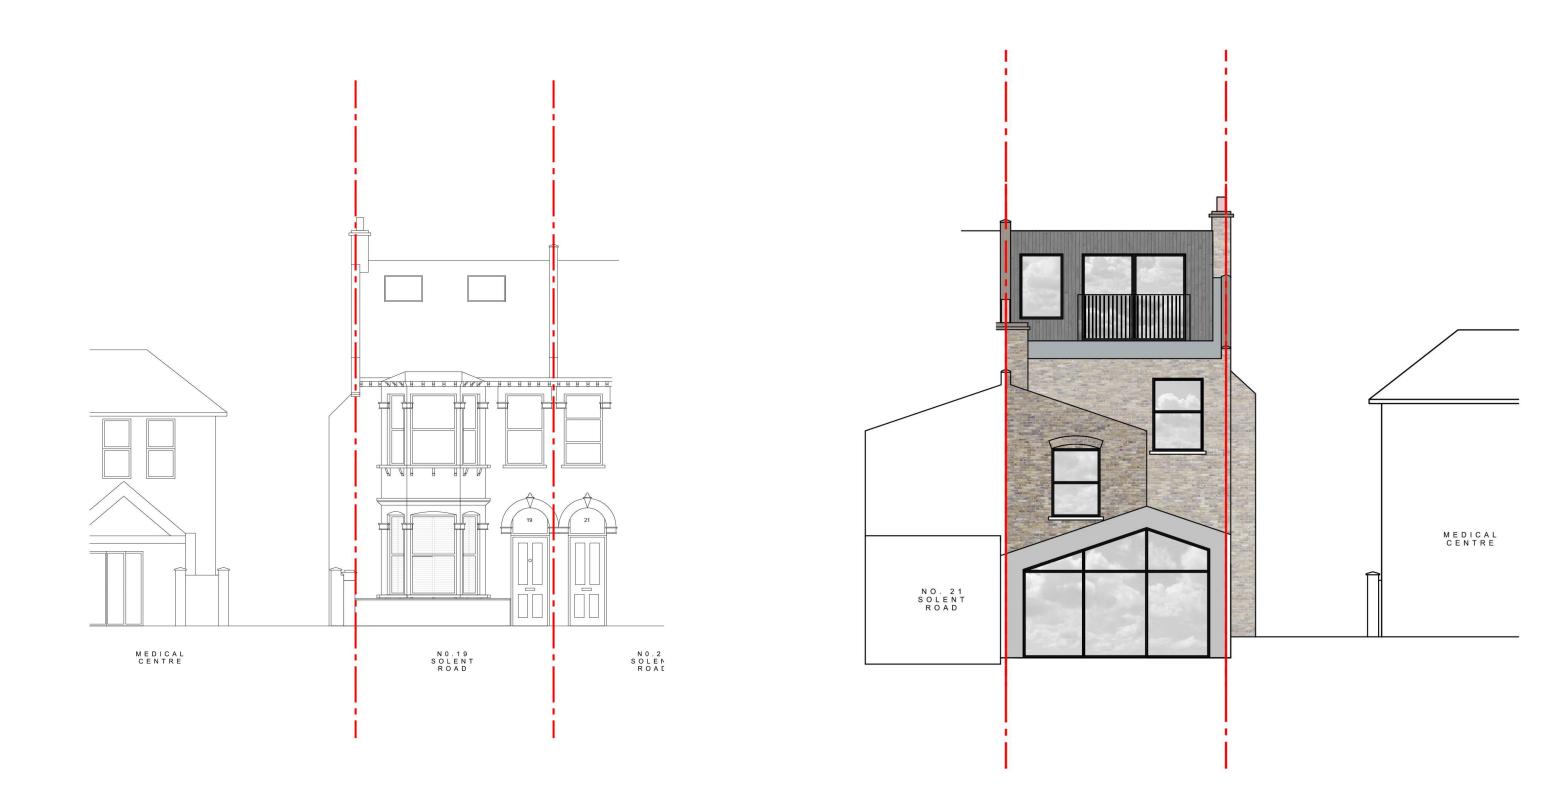


Image: Christopher Bowen This drawing and any design hereon is the copyright of the Consultants and must not be reproduced without their written consent. All drawings remain the property of the Consultants. Figure dimension only to be taken from this drawing. All dimensions to be checked on site. Consultants to be informed immediately of any discrepancies before work proceeds.
Scale
Image: Consultants of the consultants informed immediately of any discrepancies before work proceeds.
Image: Consultants of the informed immediately of any discrepancies before work proceeds.
Scale
Image: Consultants of the informed immediately of any discrepancies before work proceeds.
Scale
Image: Consultants of the informed immediately of any discrepancies before work proceeds.
Scale
Image: Consultants of the informed immediately of any discrepancies before work proceeds.
Scale
Image: Consultants of the co

<sup>Client</sup> Ruairi Fitzpatrick		BOWEN
Project Title 19, Solent Road, West	Hampstead	ARCHITECTS
Title Proposed north and south	26 STORE STREET	
Drawn by SF	Drawing No.	LONDON WC1E 7BT
Date 03.01.18 A Scale 1:100	1909.PP.04	projects@bowenarchitects.co.uk