




3 Lower Ground Floor Plan - Proposed
Scale: 1:100

© Chassay Studio Ltd 2019

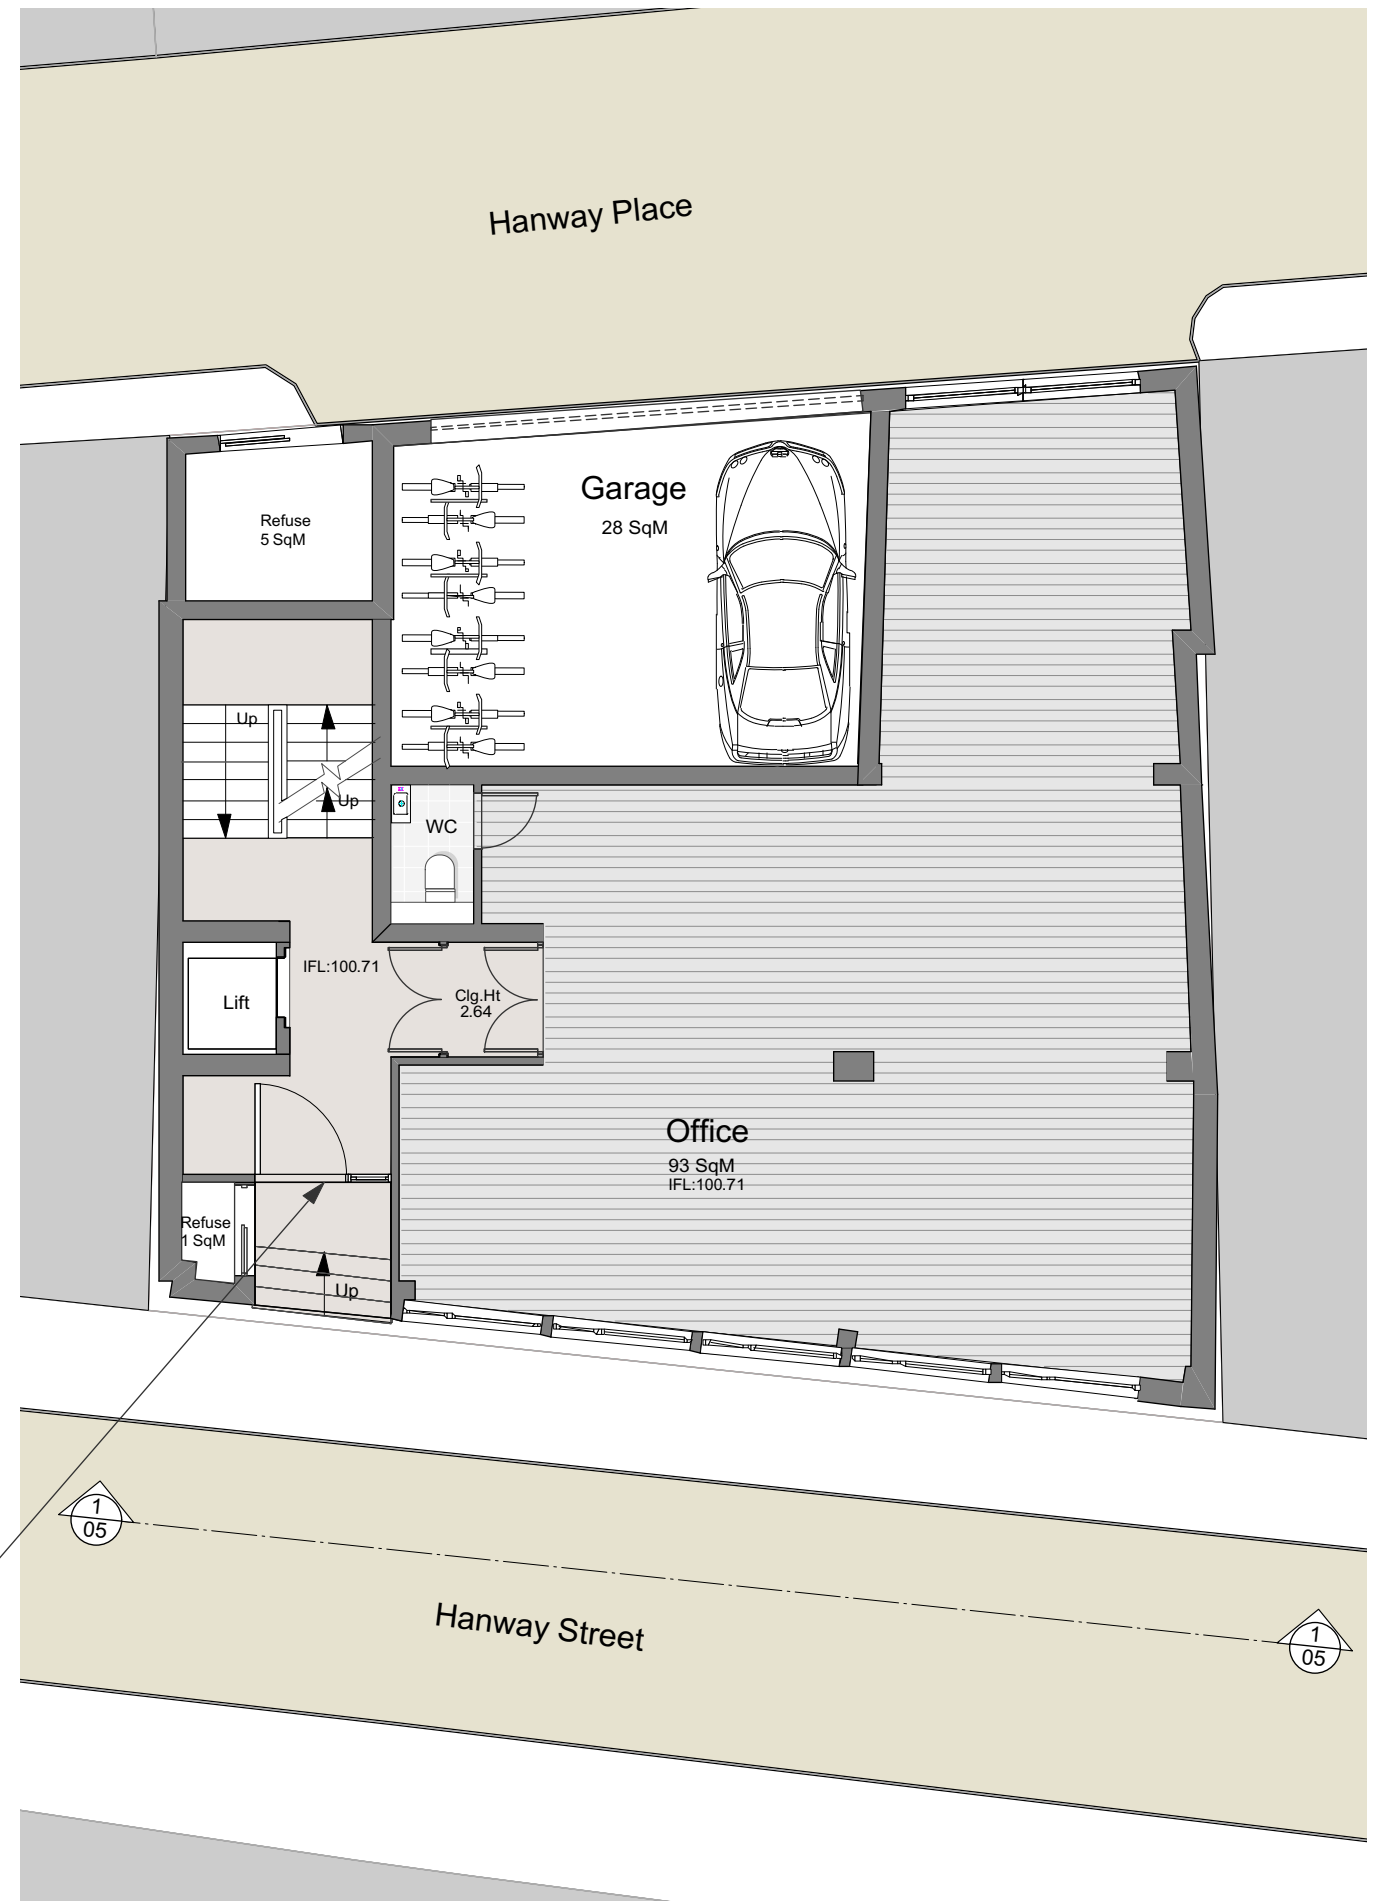

4 Ground Floor Plan - Proposed
Scale: 1:100

