





EXISTING NORTH ELEVATION
SCALE 1:100

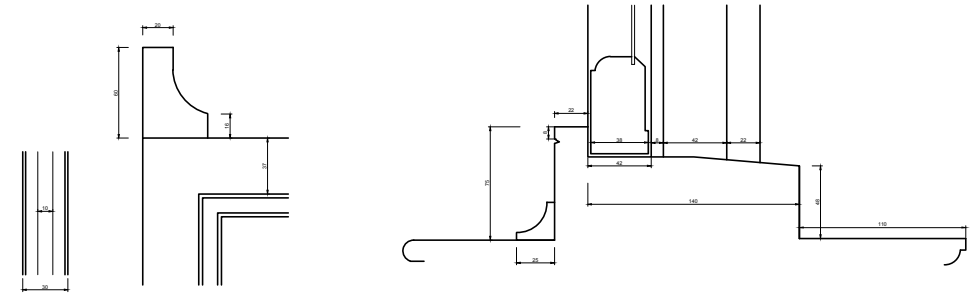

EXISTING SINGLE GLAZED WINDOW DETAIL
SCALE 1:5

 

All dimensions must be checked on site and not scaled from this drawing. Any dimensional discrepancies discovered must be reported to the Surveyor before proceeding. This drawing is to be read in conjunction with all relevant documents.

This drawing is copyright © and may not be reproduced without permission

Revisions

No.	Description	Date
-	-	-

CLIENT

Shah & Sharma

JOB DESCRIPTION

**21 St Stephens Close
London
NW8 6DB**

DRAWING TITLE

Existing North Elevation

Scale	Date	Drawn	Checked
1:100@ A3	FEB 19	AJ	SC

cubic
Cubic Building Surveying Limited
9 West Hill, Wandsworth
London, SW18 1RB
T: 020 8877 7300 · F: 020 8871 0234
www.cubicbs.co.uk
info@cubicbs.co.uk

Drawing Number	C13988 - 102
----------------	---------------------