




EXISTING SOUTH ELEVATION

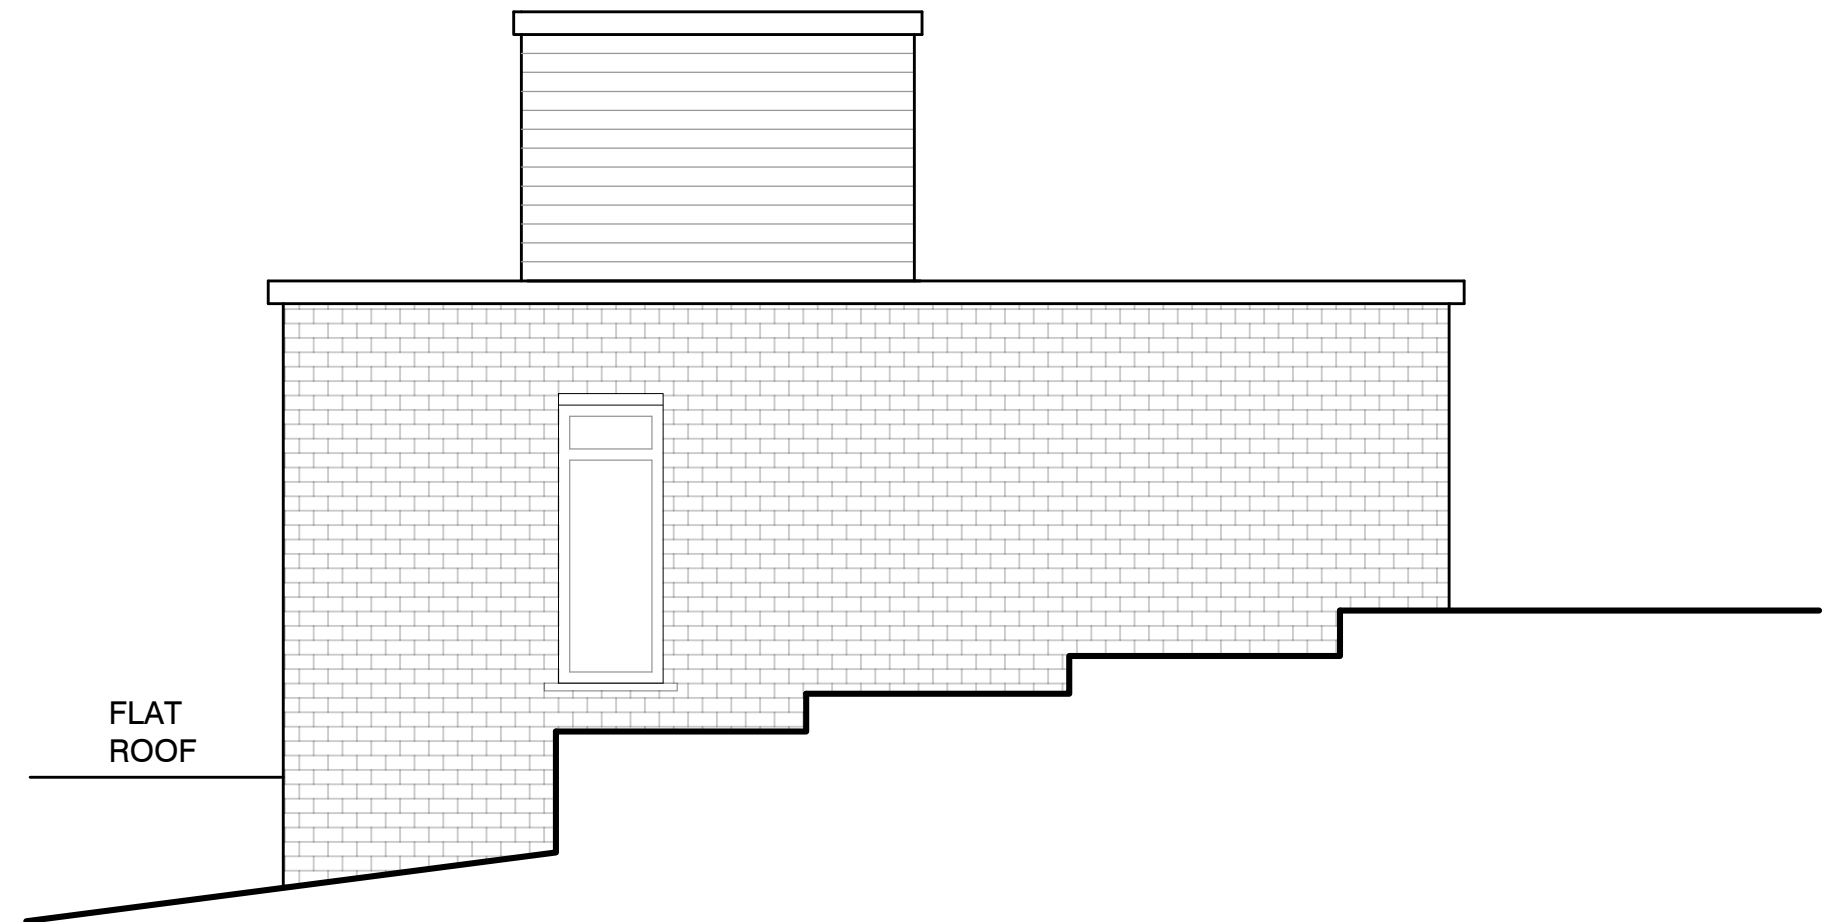

EXISTING NORTH ELEVATION

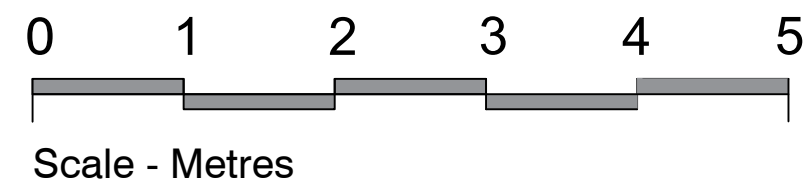

| | | | | | | | | | | | | | | | | |
|--|--|--|---|--|--------|--------|-------|----------|----|----------|---------|-------------|-----------|------|----|---|
| <p>This drawing is the property of Arthurell and Kirkland. Copyright is reserved by them and this drawing is issued on the condition that it is not copied, reproduced, retained or disclosed to any unauthorised person, either wholly or in part without the consent in writing of Arthurell and Kirkland. Figured dimensions are only to be taken from this drawing. All dimensions to be checked on site before any work is put in hand. If in doubt please ask.</p> | <p>Revisions: A 16.04.19 Notes added</p> |  <p>ARTHURELL+KIRKLAND LLP 19 Wharfdale Road Kings Cross London N1 9SB</p> <p>Tel : 020 7833 9484 Fax: 020 7833 9440 Email: info@arthurellandkirkland.com Web : www.arthurellandkirkland.com</p> | <p>Drawing title: EXISTING SOUTH AND NORTH ELEVATIONS</p> <p>Project: ST DOROTHY'S INTERNATIONAL STUDENT RESIDENCE 99 FROGNAL LONDON NW3 6XR</p> | <table border="1"> <tr> <td>Scale:</td> <td>Drawn:</td> <td>Date:</td> </tr> <tr> <td>A2 @1:50</td> <td>LK</td> <td>15.02.19</td> </tr> <tr> <td>Job no:</td> <td>Drawing no:</td> <td>Revision:</td> </tr> <tr> <td>1218</td> <td>04</td> <td>A</td> </tr> </table> | Scale: | Drawn: | Date: | A2 @1:50 | LK | 15.02.19 | Job no: | Drawing no: | Revision: | 1218 | 04 | A |
| Scale: | Drawn: | Date: | | | | | | | | | | | | | | |
| A2 @1:50 | LK | 15.02.19 | | | | | | | | | | | | | | |
| Job no: | Drawing no: | Revision: | | | | | | | | | | | | | | |
| 1218 | 04 | A | | | | | | | | | | | | | | |