


general notes:  
Do Not Scale. All dimensions and conditions are to be checked on site prior to preparing drawings or commencing any work.


This drawing is the property of DBLO Associates Architects and protected by the Copyright, Designs and Patents Act, 1988

notes:

**FOR PLANNING**

 

key:

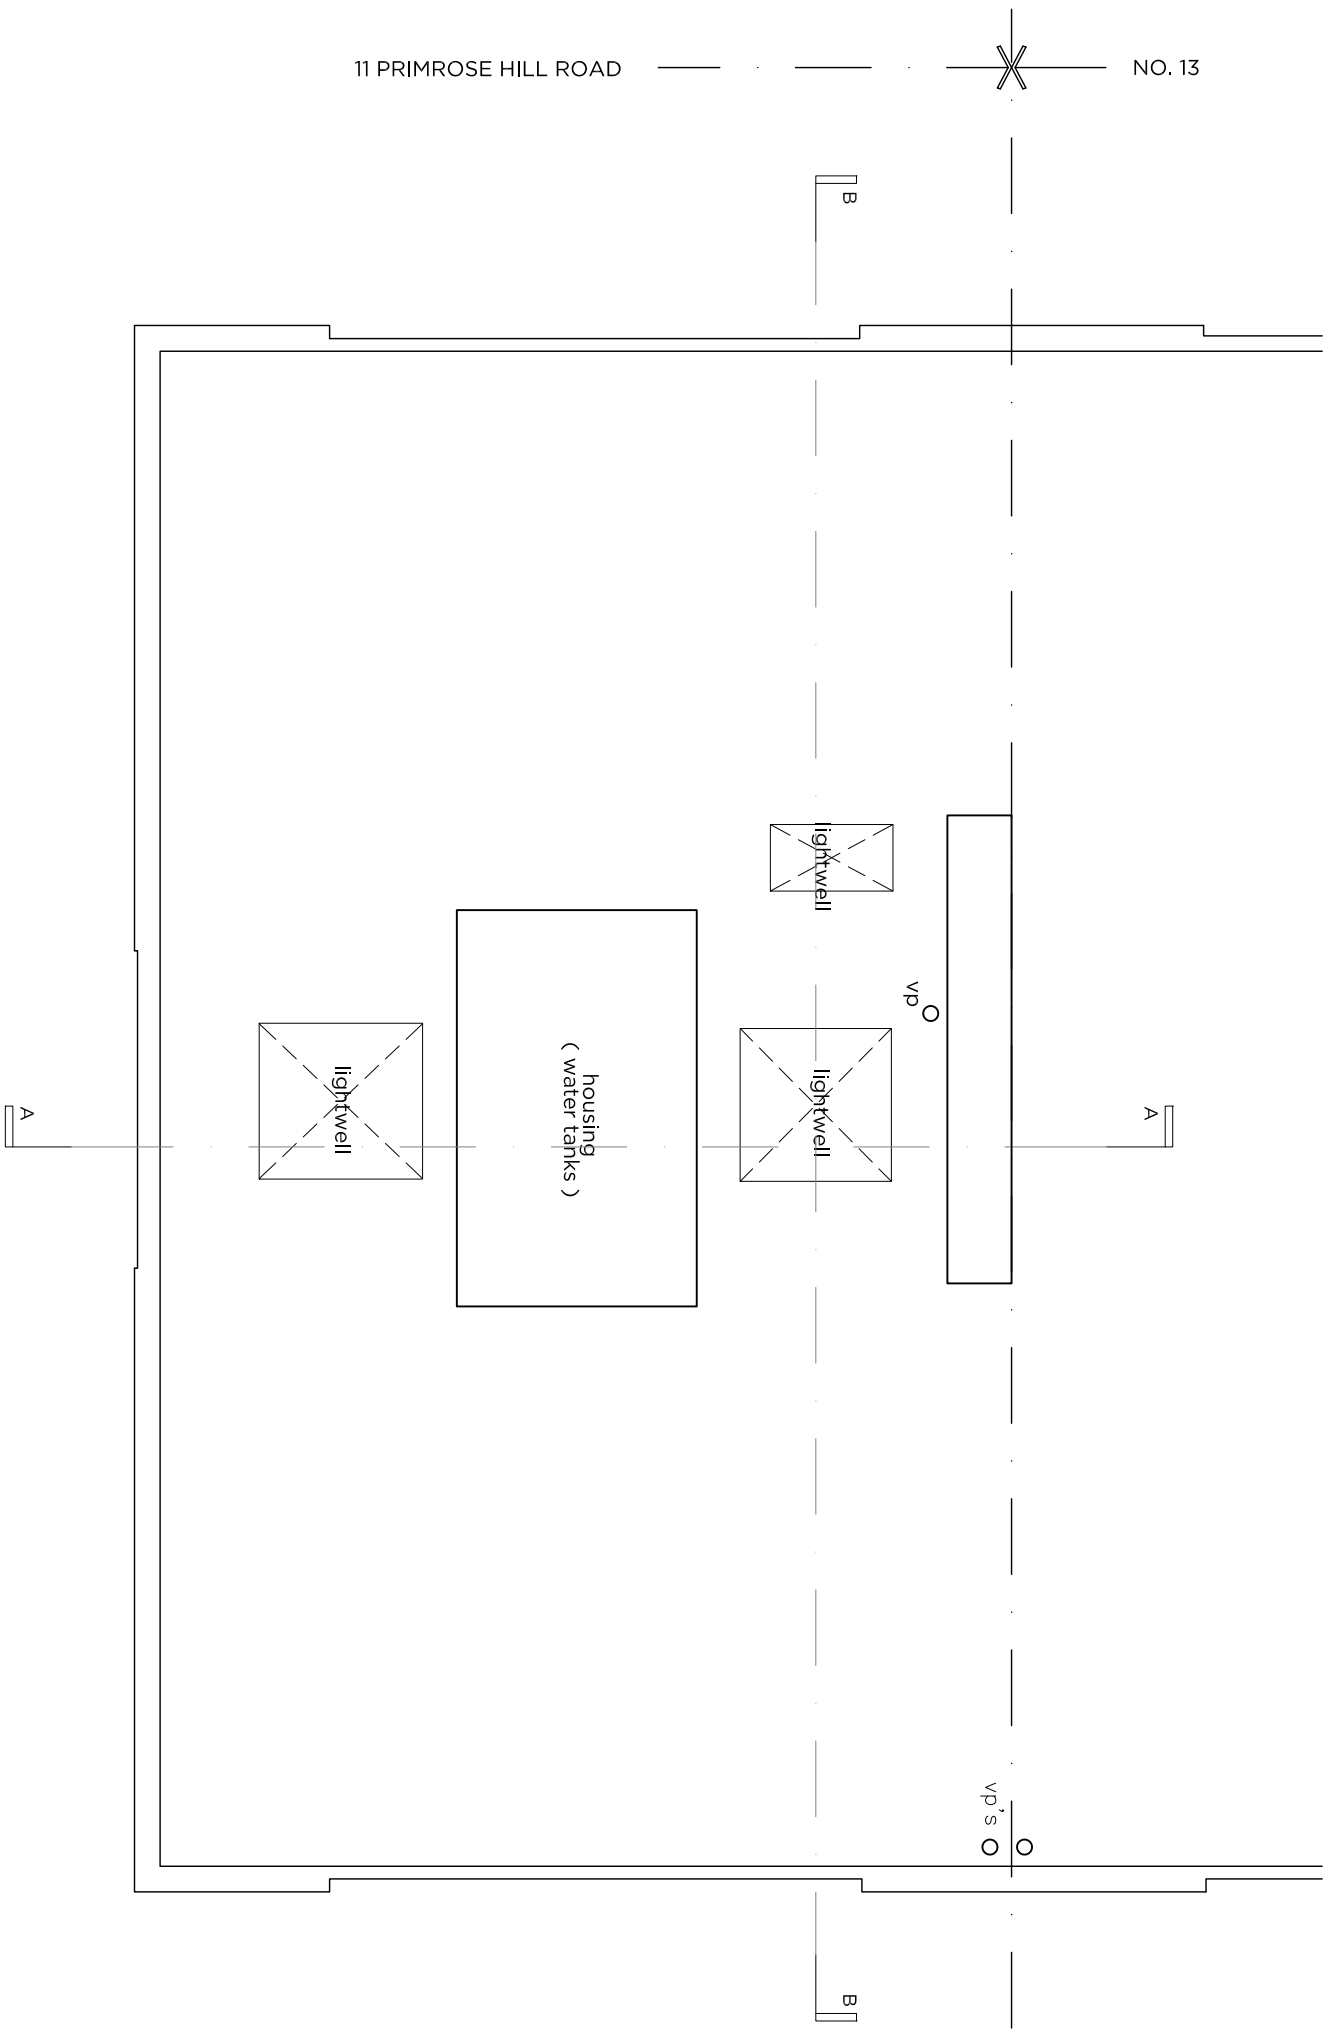

**ROOF PLAN 1:50**

revisions: - - -

**DBLO**  
ASSOCIATES  
ARCHITECTS  
227a Stephendale Road  
London, SW6 2PR  
t 020 7610 9333  
w www.dblo.co.uk

project: 11 Primrose Hill Road  
London, NW3 3DG  
client: Chief Osoba  
drawing no: 456-E-01-04  
scale: 1:50 @ A3  
date: 11 Apr 2019  
drawing title: **EXISTING ROOF PLAN**