


existing



proposed

Rev:

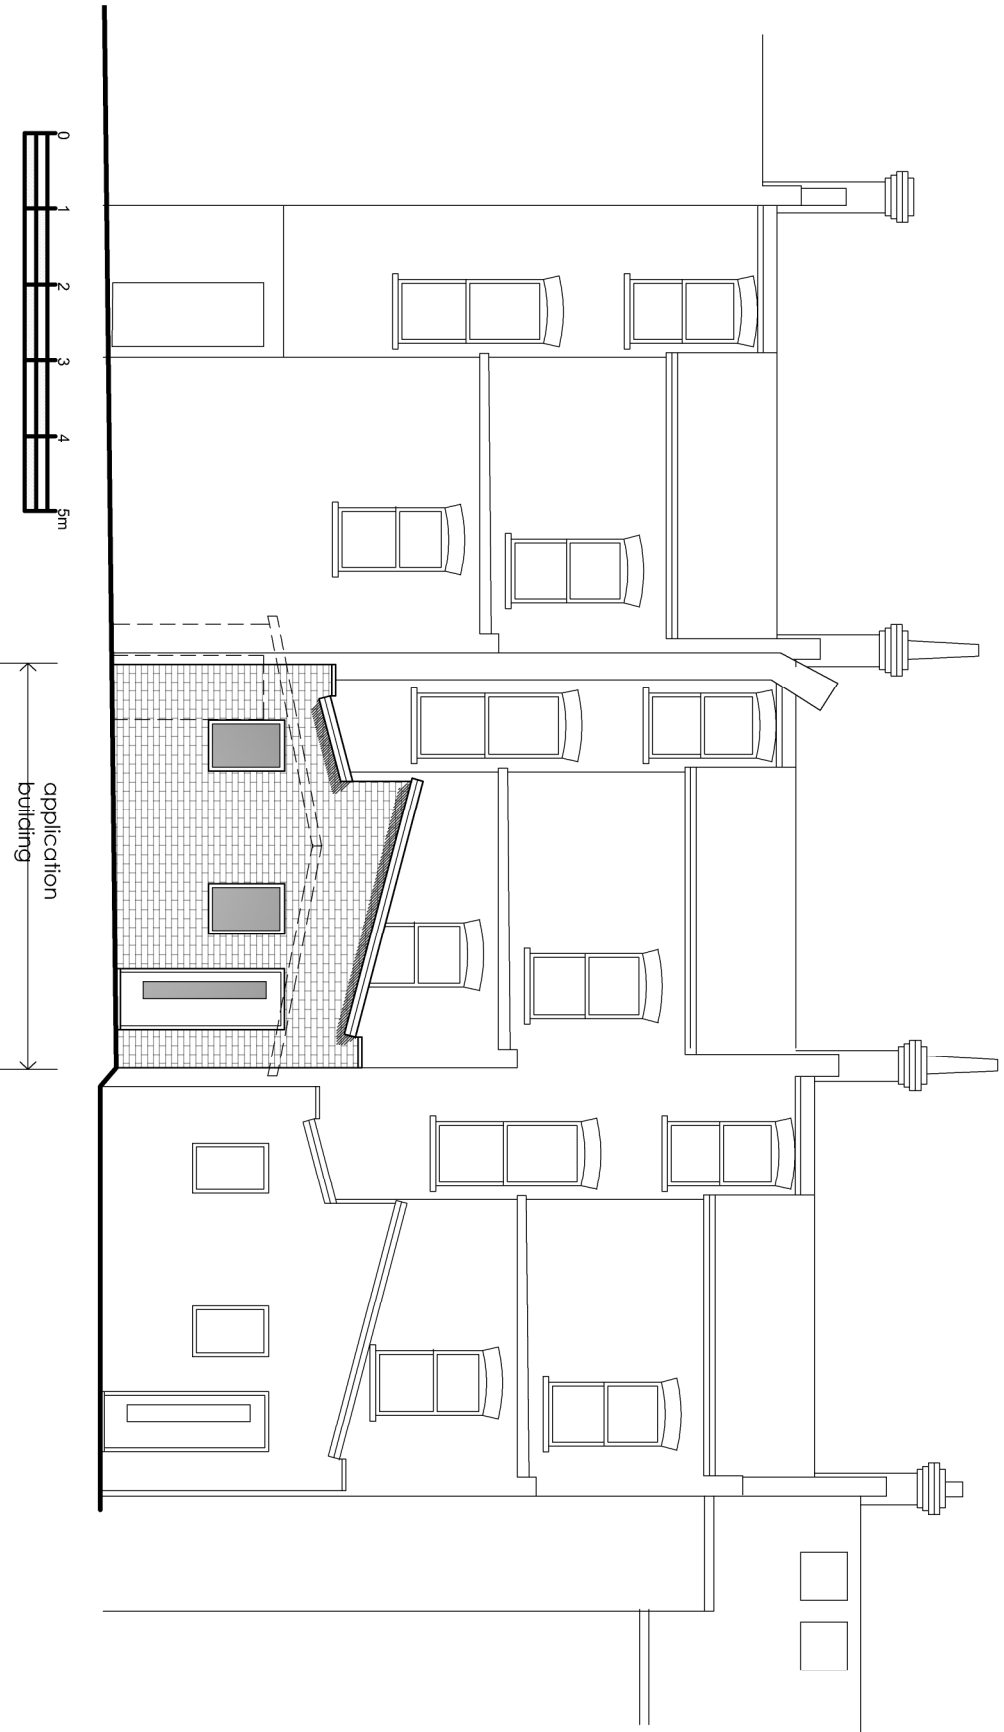

6 Wrotham Business Park
Barnet, Herts
EN5 4SZ

t: 0208 275 1080
e: enquiries@planningconsent.com
w: www.planningconsent.com

Drawing Title: Scale: 1:100@A3

Existing & Proposed
rear elevations Dwnr: ldo

Project: Date: march 2019
Demolition of S/S extensions
and erection of new studio
flat.

Location: Drawing No:
102 Fortune Green Road, 5082 03
London NW6

Copyright and design right held by Stuart Henery & Partners Ltd No
unauthorised reproduction permitted.