

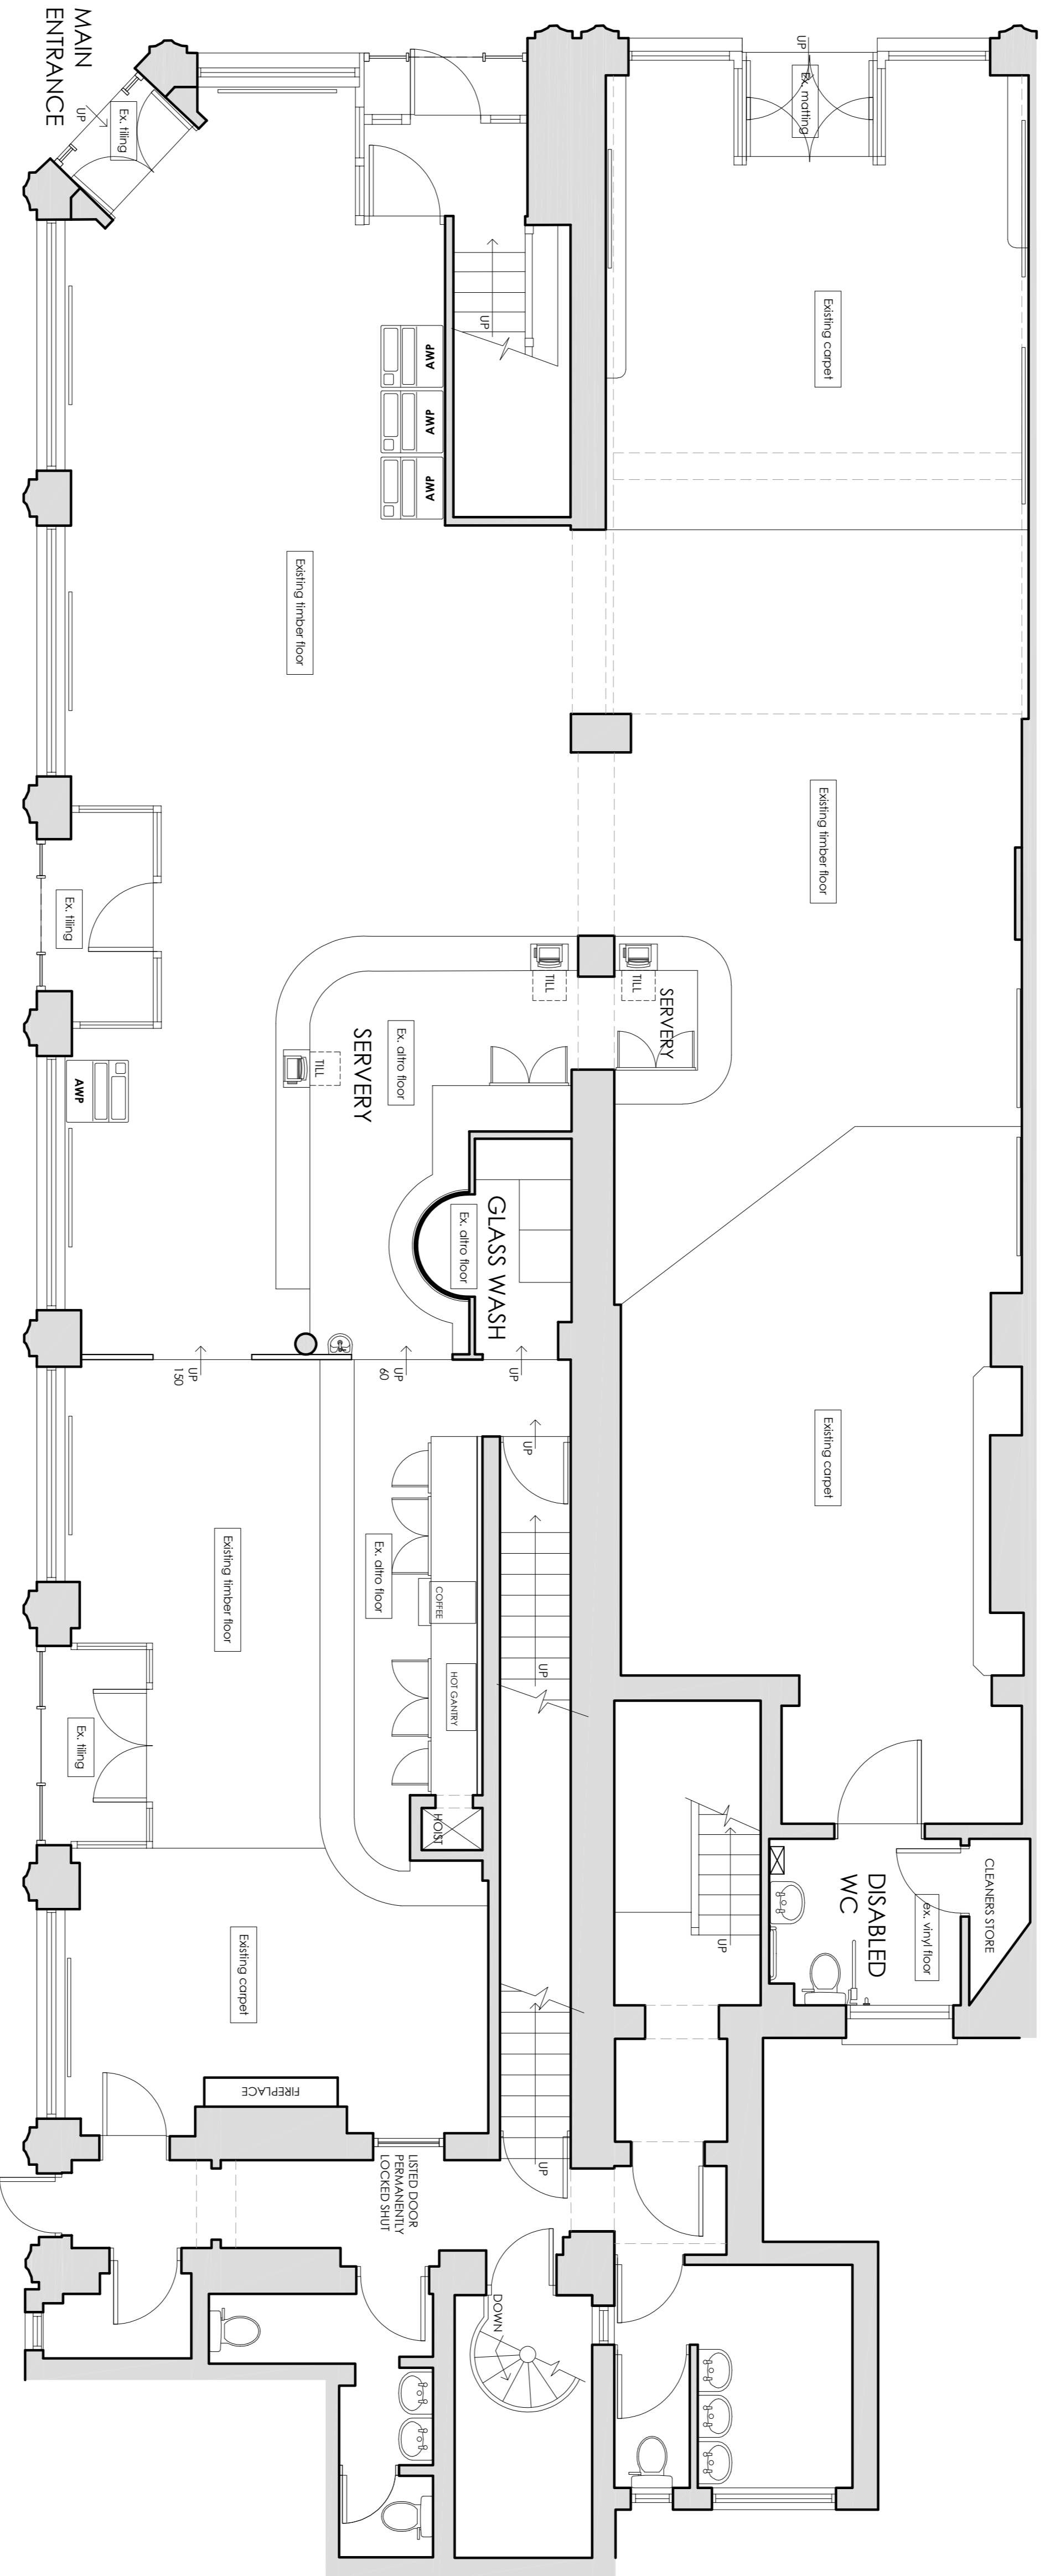


This drawing is the property of Hunter Patel Creative Group. Copyright is reserved by them and the drawing is issued on the understanding that it is not to be used, copied, or reproduced without the consent in writing of Hunter Patel Creative Group. Figured dimensions to take preference over those on the drawing. All dimensions to be checked on site before construction. The drawing is issued on the understanding that it is to be read in conjunction with the specifications when existing.

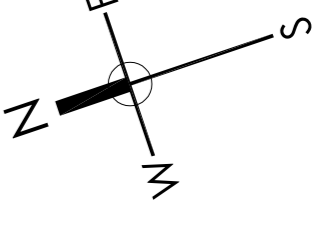


GROUND FLOOR PLAN

 

C	X
B	X
A	X

REVISION

Mitchells & Butlers
 27 Fleet Street
 Birmingham B3 1JP
 Tel: 0121 498 4000
 www.mtbplc.com

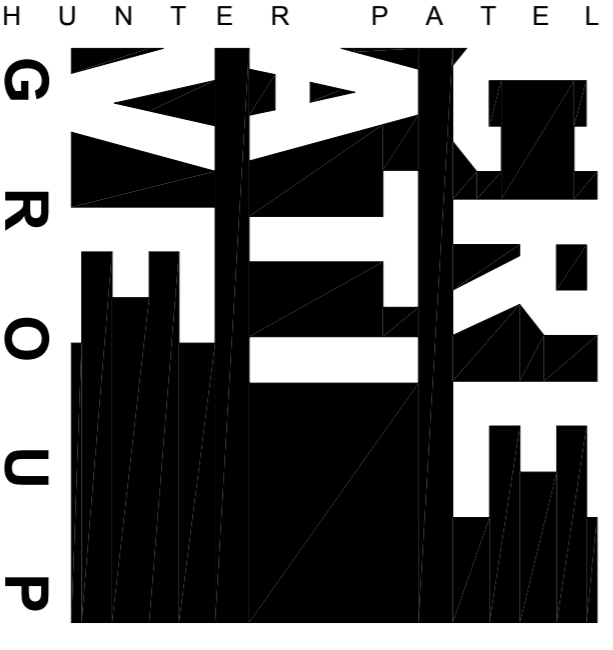

Studio 10 First Floor Offices
 12 Mocha Street | Lichfield Staffordshire WS13 8JH
 T: 01543 238800
 W: www.hunterpatelcreativegroup.com

Client: **Mitchells & Butlers**

Job: **The Rocket**

Address: **120 Euston Road, London, BW1 2AL**

Title: **PLANNING / LBC - Existing Ground Floor Plan**

Drawn: LA Scale: 1:50 @ A1

Date: April 19

Job No: **2094** Dwg No: **30**