

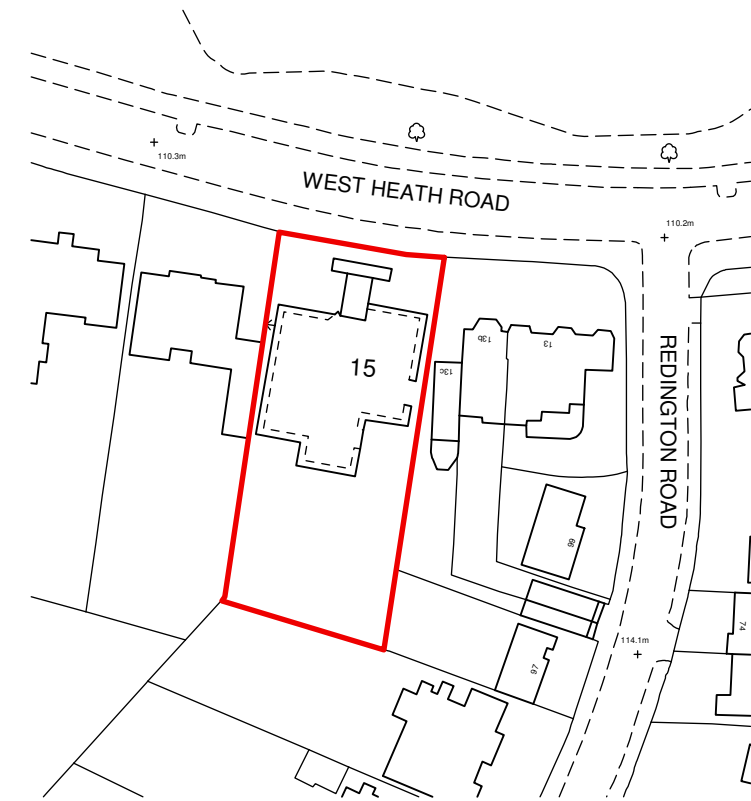
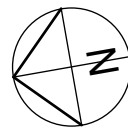


BLOCK PLAN scale 1:500

 

LOCATION PLAN scale 1:1250

 

Rev B: boundary indicated correctly. 08.10.14

Rev A: roof plan & rear elevs added. 28.8.14

client: Mr & Mrs Howard Stein

project: Flat C
15 West Heath Road
London
NW3 7UU

scale: 1:100 @ A3
date: May 2014
drawn: MW

drawing title: Premises as Existing
drawing no: 14-024-01 B (sheet 1 of 7)



the basement
design studio

Suite 17, Maple Court, Grove Park, White Waltham. SL6 3LW
tel: 01628 826066 www.basementdesignstudio.co.uk