
 
 



# Ordnance Survey OS Sitemap™

SCALE: 1:1250

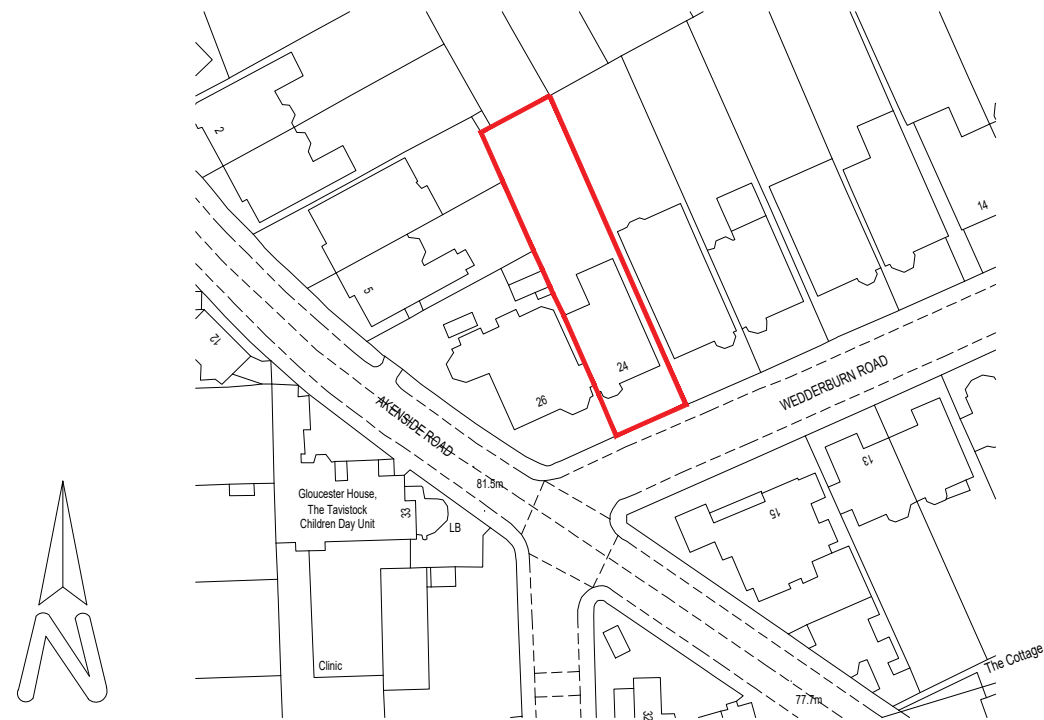


Metres

Ordnance Survey, (c) Crown Copyright 2018. All rights reserved. Licence number 100022432

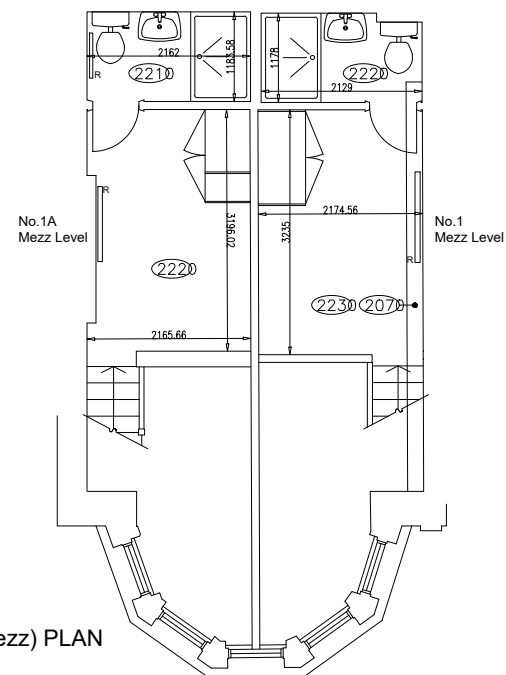

EXISTING GROUND FLOOR (Mezz) PLAN

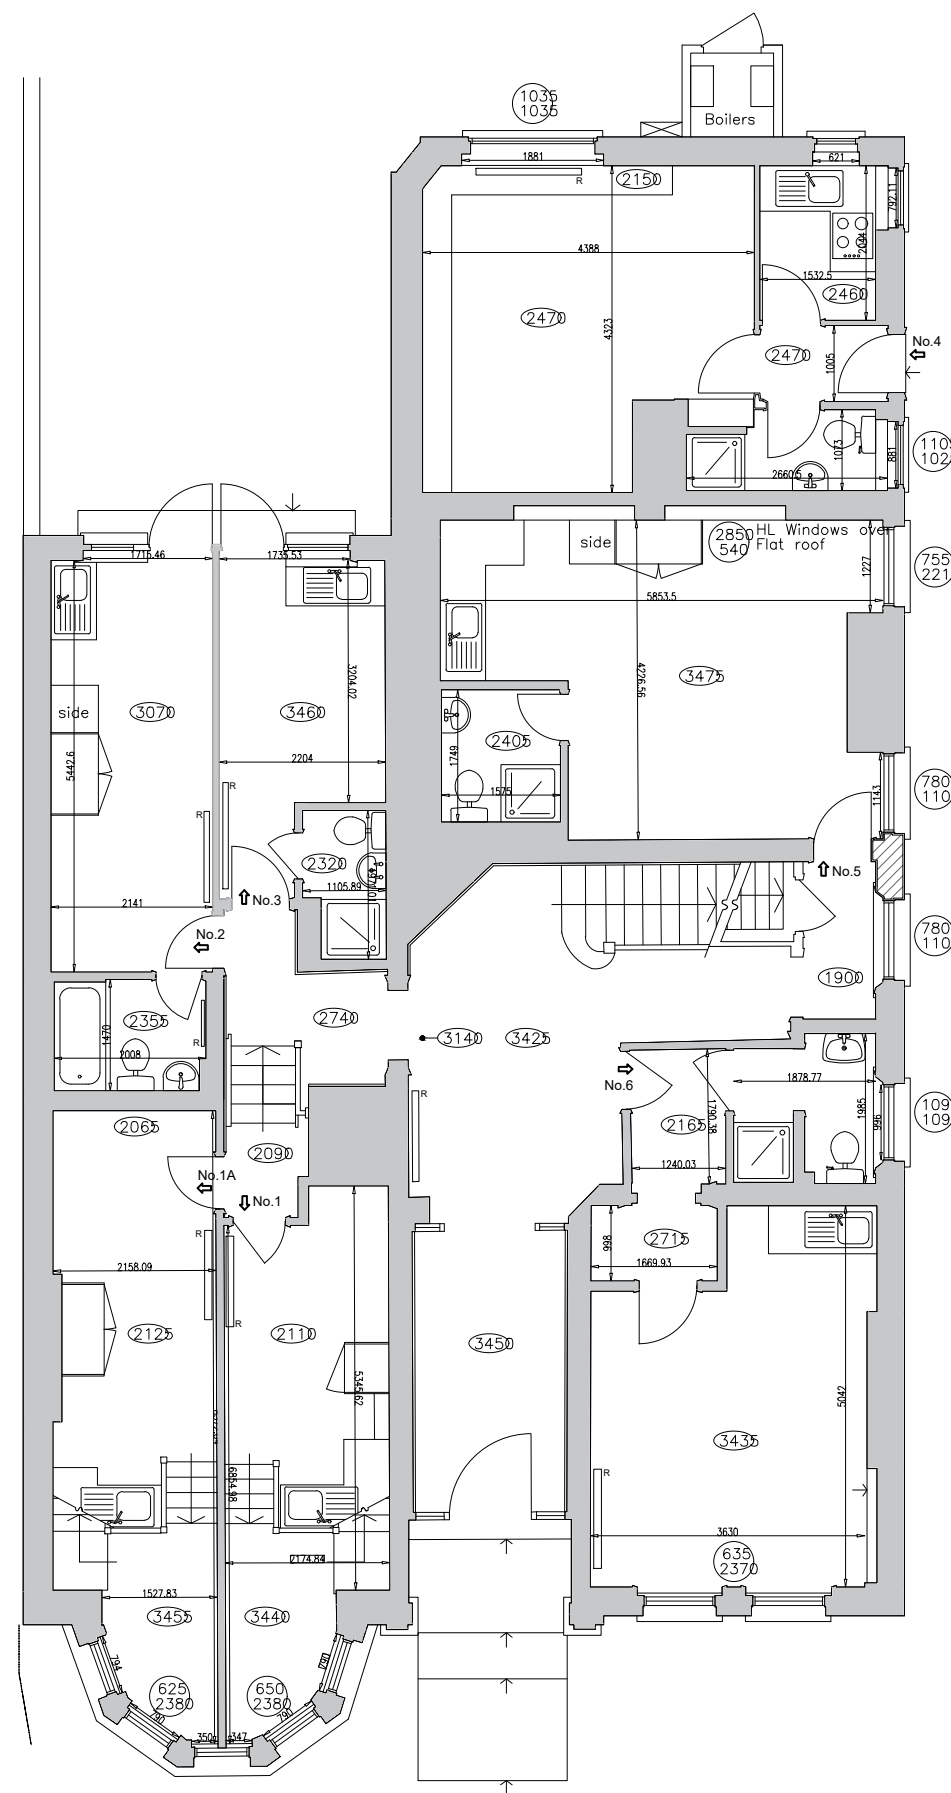

EXISTING GROUND FLOOR PLAN



# Akelius

**notes:**  
The contractors are to check all dimensions, drain runs and general conditions on site before works commence, and inform Akelius immediately upon discovery of any errors, omissions or discrepancies. All works are to be carried out in accordance with current building regulations, British standards, codes of practice and local authority requirements.

Revisions	



The contents of this plan including the printed notes are copyright. Reproduction in whole or part is not permitted without prior consent of Akelius in writing.

**Project**  
Wedderburn Road,  
London

**Drawing Title**  
Existing Ground Floor Plan &  
Location Plan

WED1- PL1

Scale	Drawn by	Checked by
A3@1:100 & 1250	O.F	.....

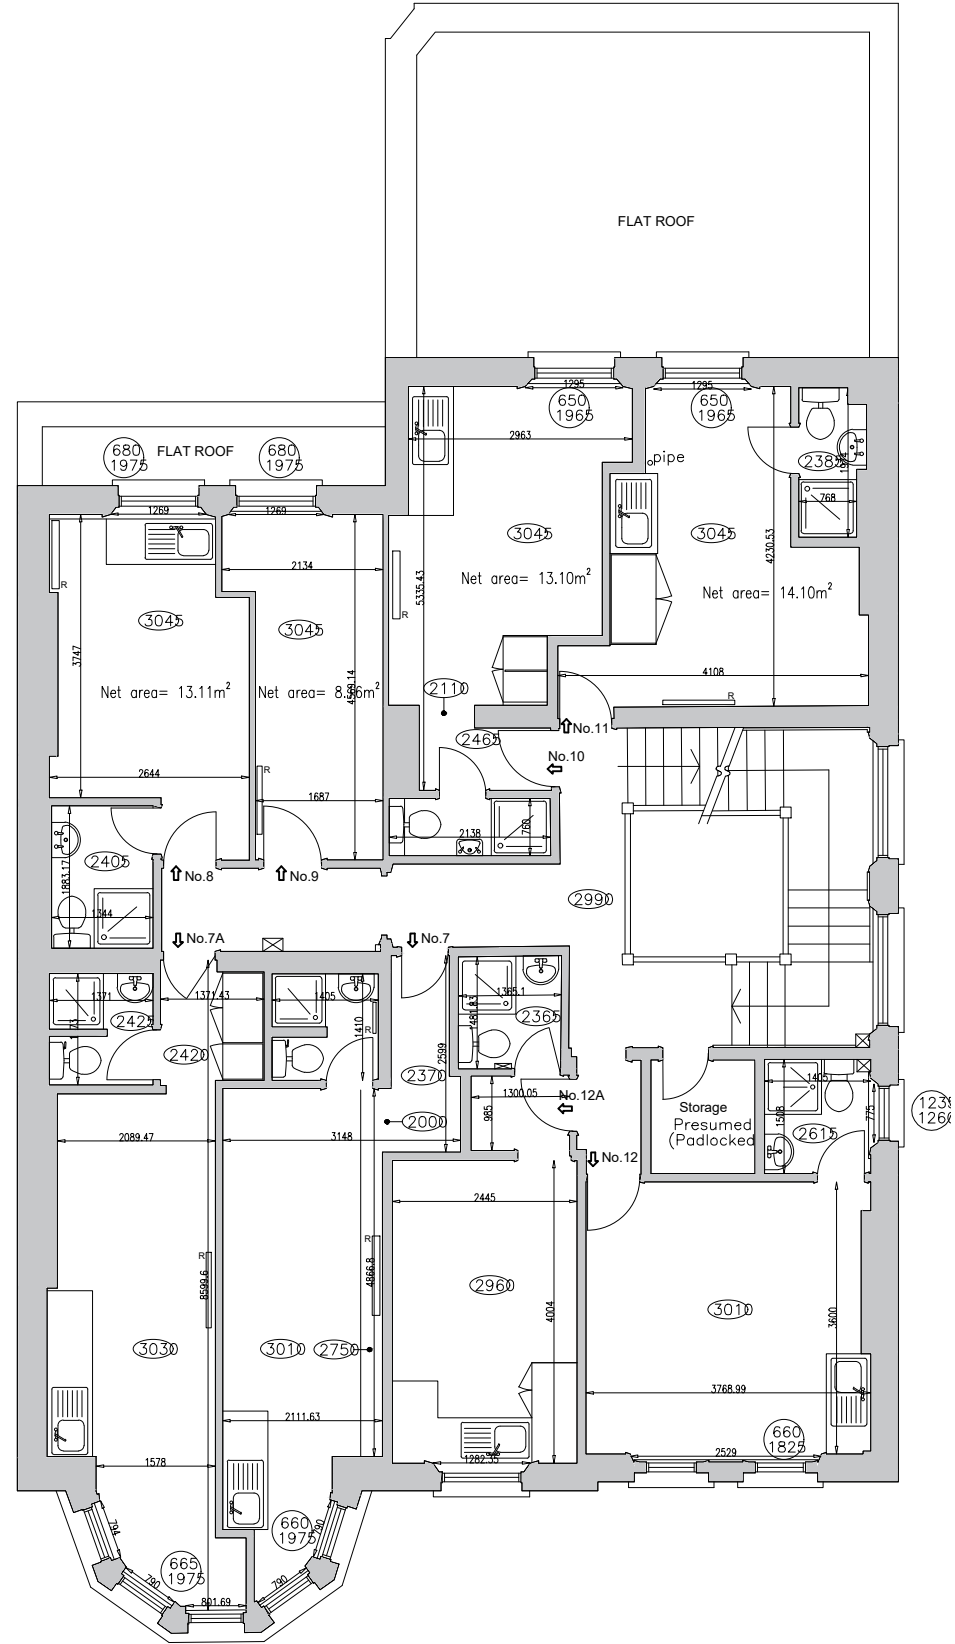 

**notes:**  
 The contractors are to check all dimensions, drain runs and general conditions on site before works commence, and inform Akelius immediately upon discovery of any errors, omissions or discrepancies. All works are to be carried out in accordance with current building regulations, British standards, codes of practice and local authority requirements.

Revisions	


The contents of this plan including the printed notes are copyright. Reproduction in whole or part is not permitted without prior consent of Akelius in writing.

**Project**  
 Wedderburn Road,  
 London


**Drawing Title**  
 Existing First Floor Plan

**WED1- PL 2**

Scale	Drawn by	Checked by
A3@1:100	O.F	.....

 

**notes:**  
 The contractors are to check all dimensions, drain runs and general conditions on site before works commence, and inform Akelius immediately upon discovery of any errors, omissions or discrepancies. All works are to be carried out in accordance with current building regulations, British standards, codes of practice and local authority requirements.

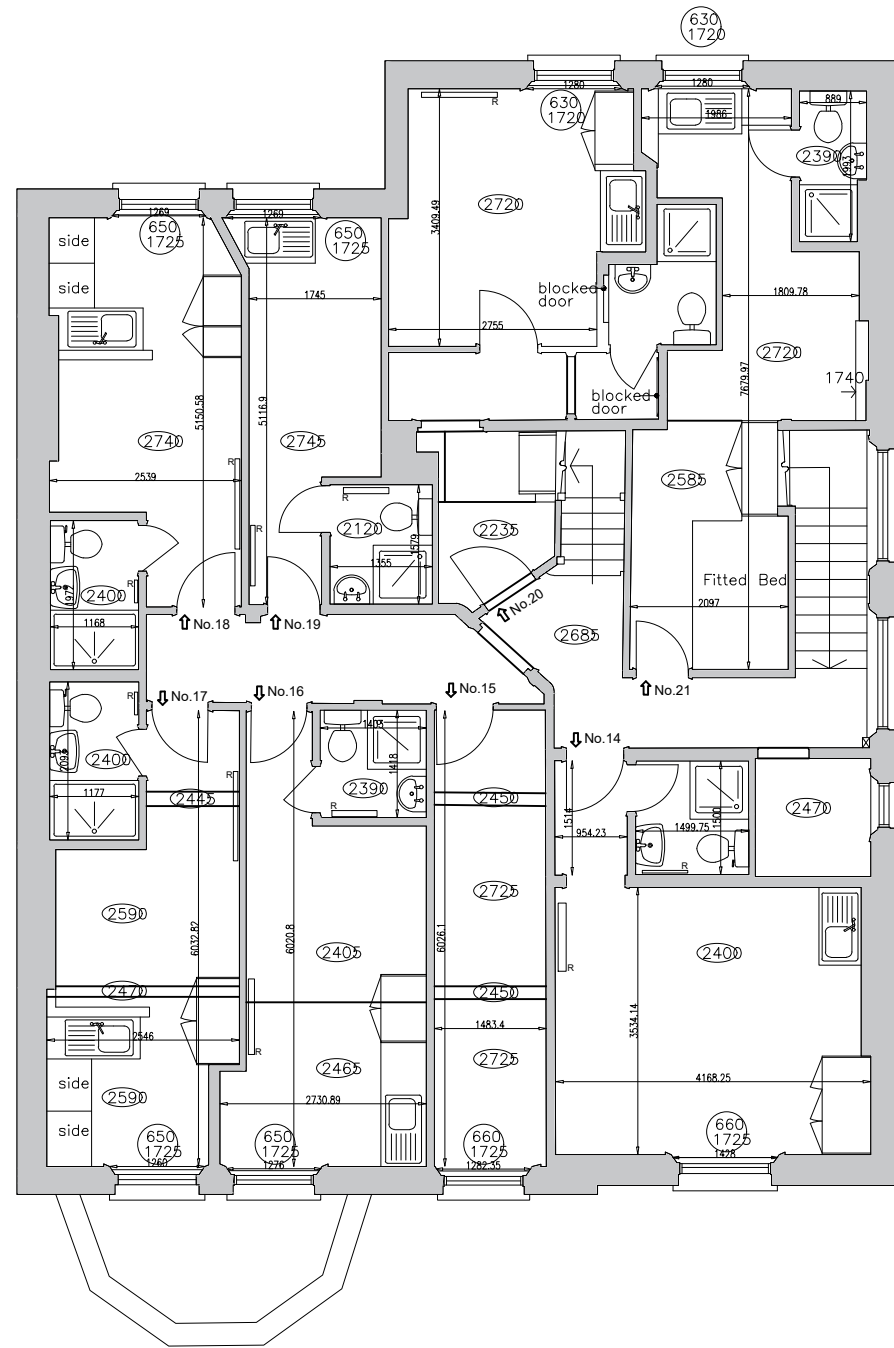

EXISTING SECOND FLOOR PLAN

Revisions		

The contents of this plan including the printed notes are copyright. Reproduction in whole or part is not permitted without prior consent of Akelius in writing.


**Project**  
 Wedderburn Road,  
 London

**Drawing Title**  
 Existing Second Floor Plan

WED1- PL 3

Scale	Drawn by	Checked by
A3@1:100	O,F	.....

1 .5 0 1 2 3 4 5 METERS

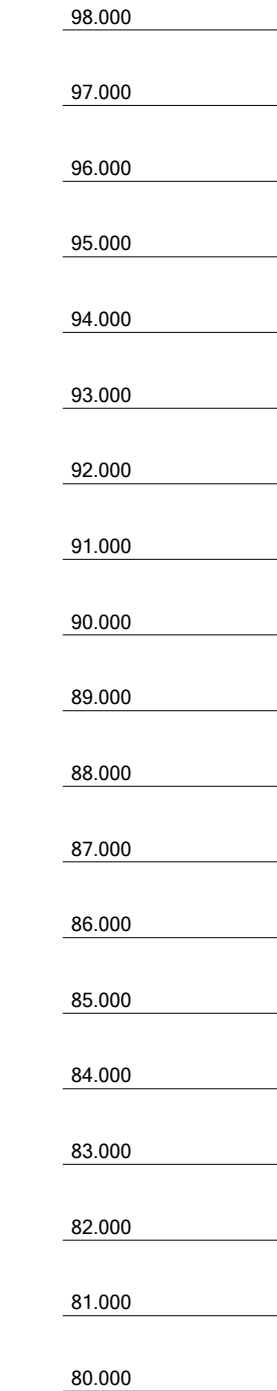

EXISTING REAR ELEVATION.

**notes:**  
The contractors are to check all dimensions, drain runs and general conditions on site before works commence, and inform Akelius immediately upon discovery of any errors, omissions or discrepancies. All works are to be carried out in accordance with current building regulations, British standards, codes of practice and local authority requirements.

For existing and proposed window schedule see drawing numbers WED-PL-WS-01 to WED-PL-WS-24

Revisions	

The contents of this plan including the printed notes are copyright. Reproduction in whole or part is not permitted without prior consent of Akelius in writing.

**Project**  
Wedderburn Road,  
London

**Drawing Title**  
Existing Elevations (1 Of 4)


WED1- PL 4

Scale	Drawn by	Checked by
A3@1:100	O,F	.....

**notes:**  
 The contractors are to check all dimensions, drain runs and general conditions on site before works commence, and inform Akelius immediately upon discovery of any errors, omissions or discrepancies. All works are to be carried out in accordance with current building regulations, British standards, codes of practice and local authority requirements.

For existing and proposed window schedule see drawing numbers WED-PL-WS-01 to WED-PL-WS-24

1 .5 0 1 2 3 4 5 METERS

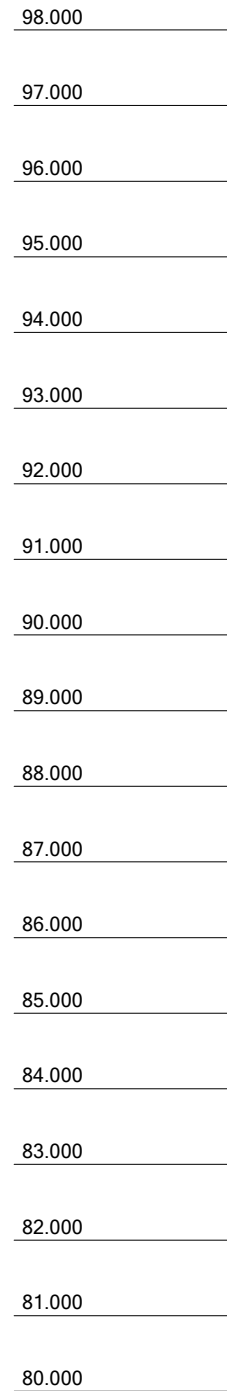

EXISTING RIGHT SIDE ELEVATION.

Revisions	

The contents of this plan including the printed notes are copyright. Reproduction in whole or part is not permitted without prior consent of Akelius in writing.

**Project**  
 Wedderburn Road,  
 London

**Drawing Title**  
 Existing Elevations (2 Of 4)



**WED1- PL 5**

Scale	Drawn by	Checked by
A3@1:100	O,F	.....

**notes:**  
 The contractors are to check all dimensions, drain runs and general conditions on site before works commence, and inform Akelius immediately upon discovery of any errors, omissions or discrepancies. All works are to be carried out in accordance with current building regulations, British standards, codes of practice and local authority requirements.

For existing and proposed window schedule see drawing numbers WED-PL-WS-01 to WED-PL-WS-24

1 .5 0 1 2 3 4 5 METERS

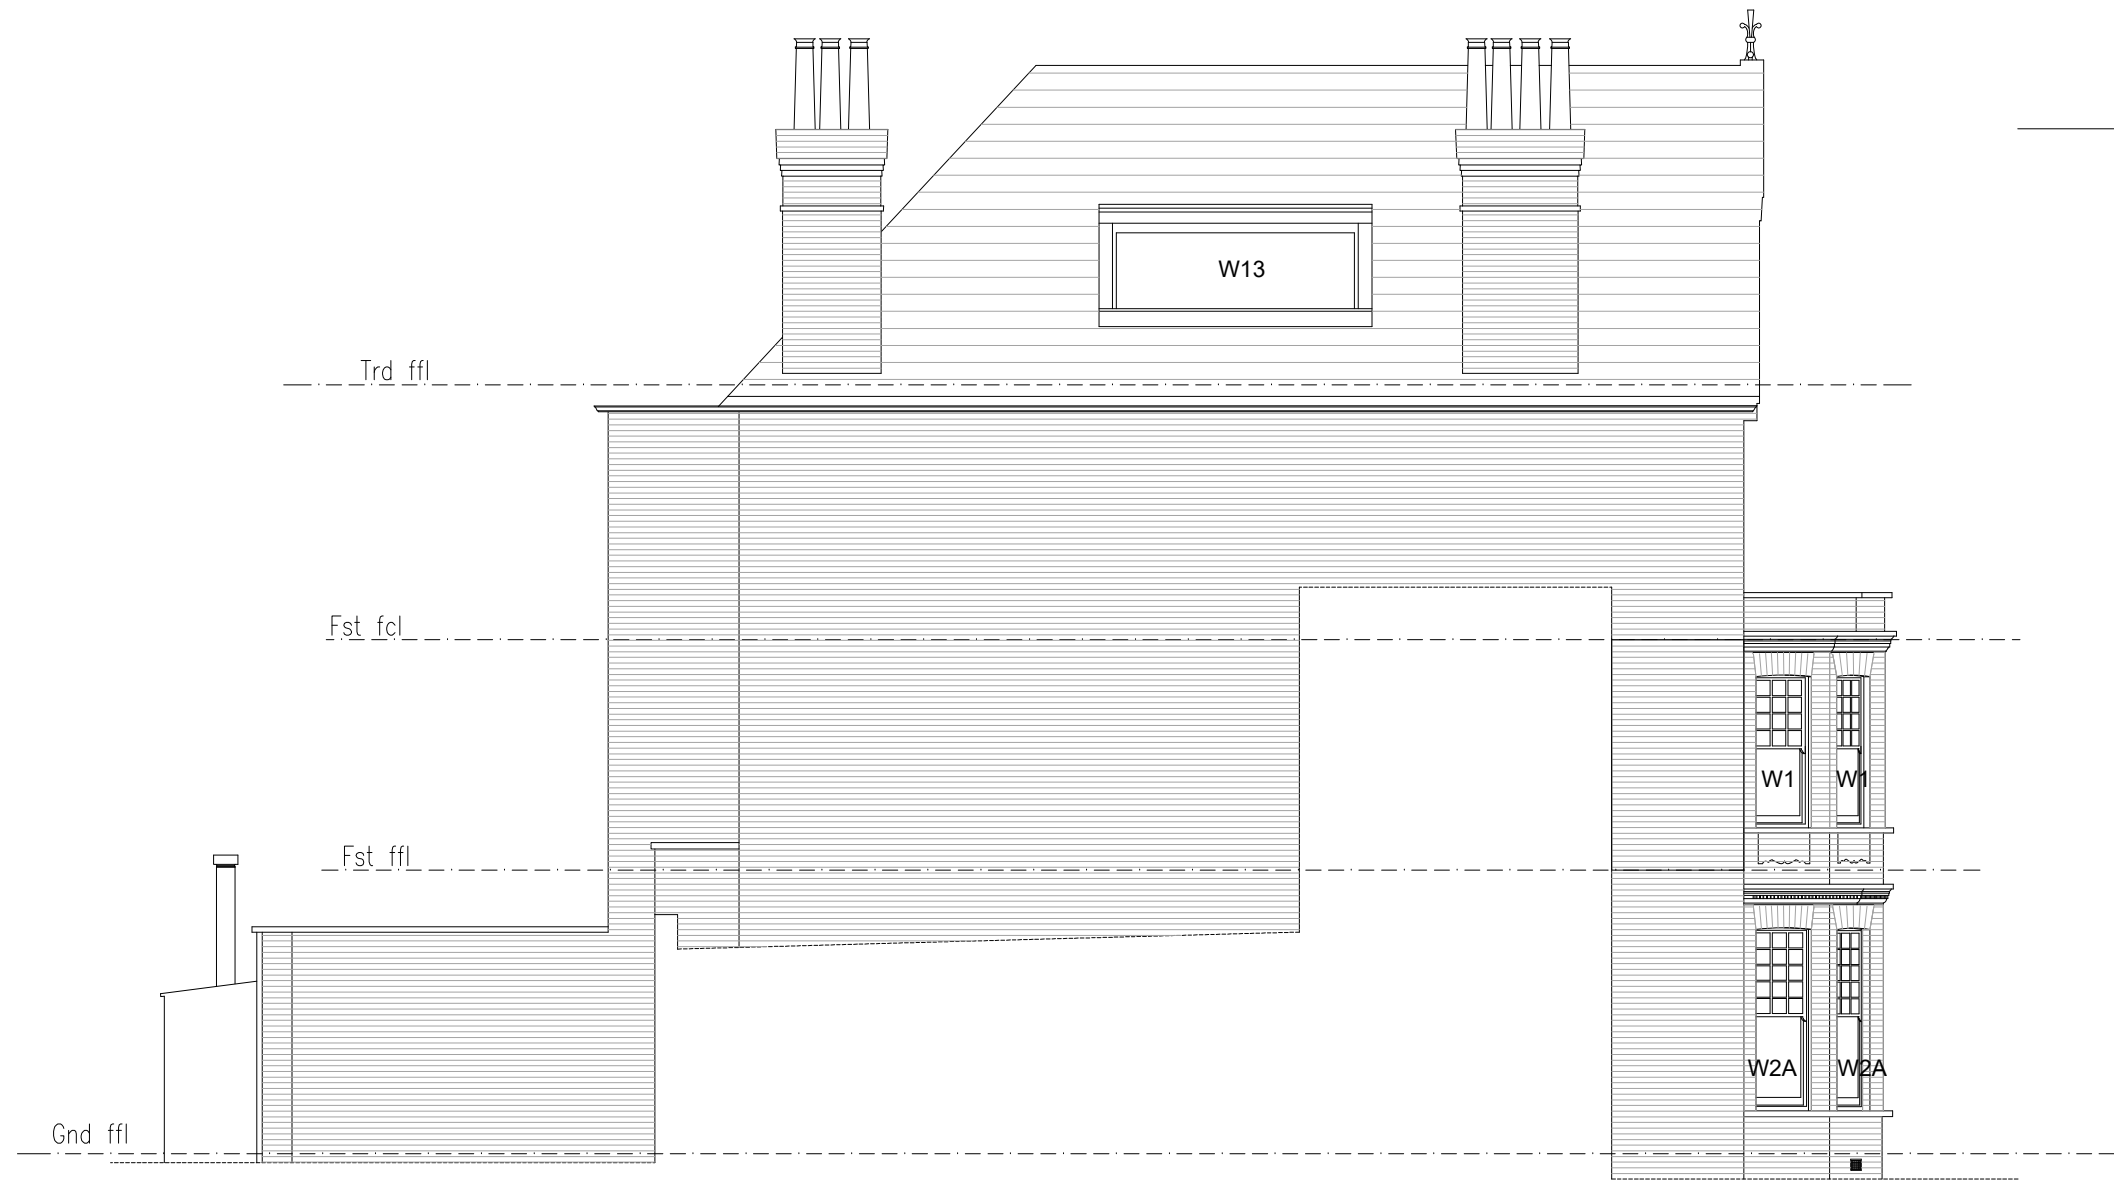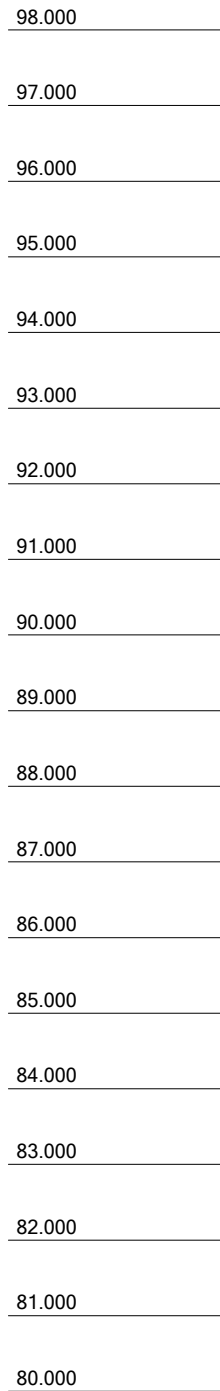

EXISTING LEFT SIDE ELEVATION.

Revisions		

The contents of this plan including the printed notes are copyright. Reproduction in whole or part is not permitted without prior consent of Akelius in writing.

**Project**  
 Wedderburn Road,  
 London

**Drawing Title**  
 Existing Elevations (3 Of 4)

WED1- PL 6

Scale	Drawn by	Checked by
A3@1:100	O,F	.....

**notes:**  
 The contractors are to check all dimensions, drain runs and general conditions on site before works commence, and inform Akelius immediately upon discovery of any errors, omissions or discrepancies. All works are to be carried out in accordance with current building regulations, British standards, codes of practice and local authority requirements.

For existing and proposed window schedule see drawing numbers WED-PL-WS-01 to WED-PL-WS-24

98.000  
 97.000  
 96.000  
 95.000  
 94.000  
 93.000  
 92.000  
 91.000  
 90.000  
 89.000  
 88.000  
 87.000  
 86.000  
 85.000  
 84.000  
 83.000  
 82.000  
 81.000  
 80.000



EXISTING FRONT ELEVATION.

Revisions	


The contents of this plan including the printed notes are copyright. Reproduction in whole or part is not permitted without prior consent of Akelius in writing.

**Project**  
 Wedderburn Road,  
 London


**Drawing Title**  
 Existing Elevations (4 Of 4)

WED1- PL 7

Scale	Drawn by	Checked by
A3@1:100	O,F	.....

 

**notes:**  
 The contractors are to check all dimensions, drain runs and general conditions on site before works commence, and inform Akelius immediately upon discovery of any errors, omissions or discrepancies. All works are to be carried out in accordance with current building regulations, British standards, codes of practice and local authority requirements.

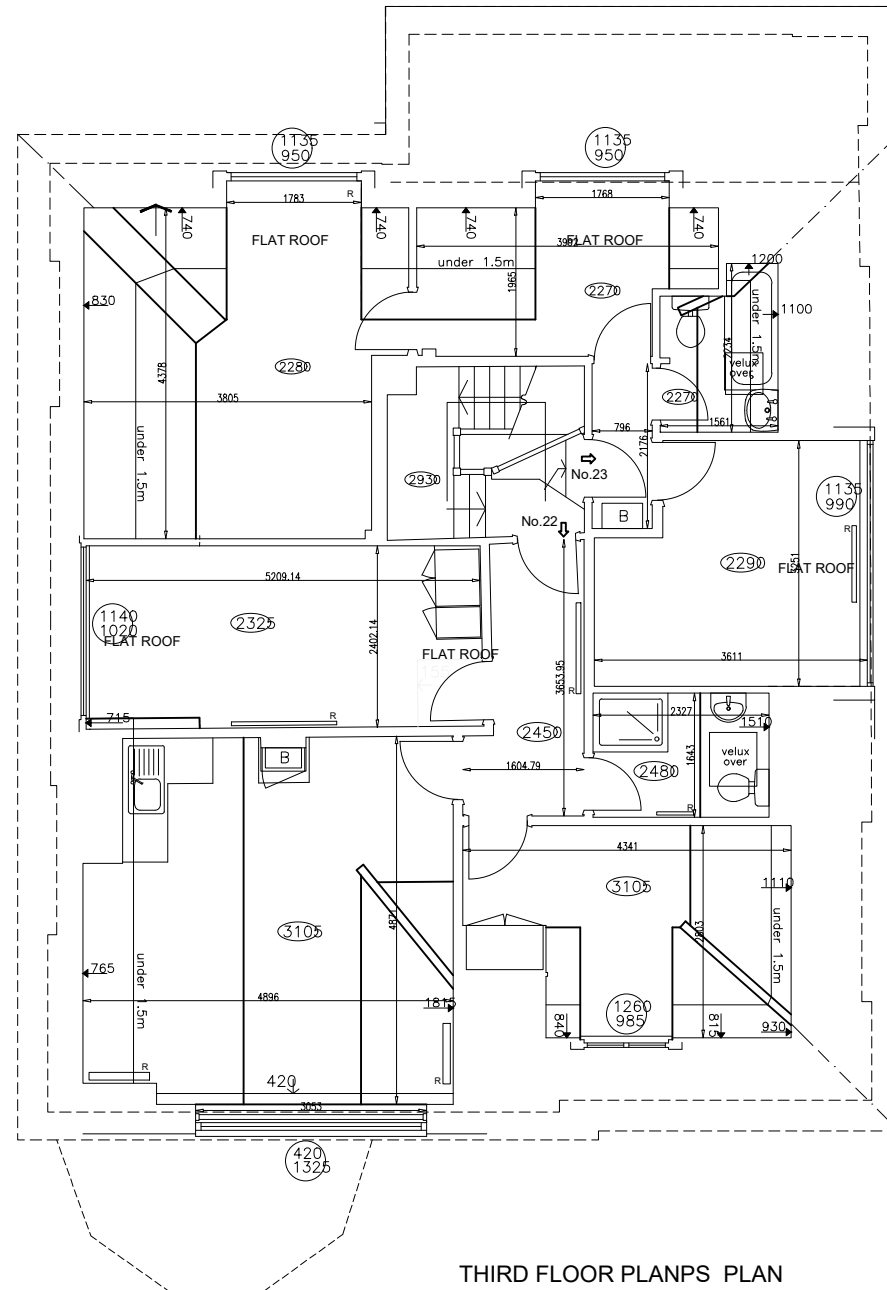

THIRD FLOOR PLANPS PLAN

Revisions	

The contents of this plan including the printed notes are copyright. Reproduction in whole or part is not permitted without prior consent of Akelius in writing.


**Project**  
 Wedderburn Road,  
 London

**Drawing Title**  
 Existing Third Floor Plan


**WED1- PL 8**

Scale	Drawn by	Checked by
A3@1:100	O.F	.....



 

**notes:**  
 The contractors are to check all dimensions, drain runs and general conditions on site before works commence, and inform Akelius immediately upon discovery of any errors, omissions or discrepancies. All works are to be carried out in accordance with current building regulations, British standards, codes of practice and local authority requirements.

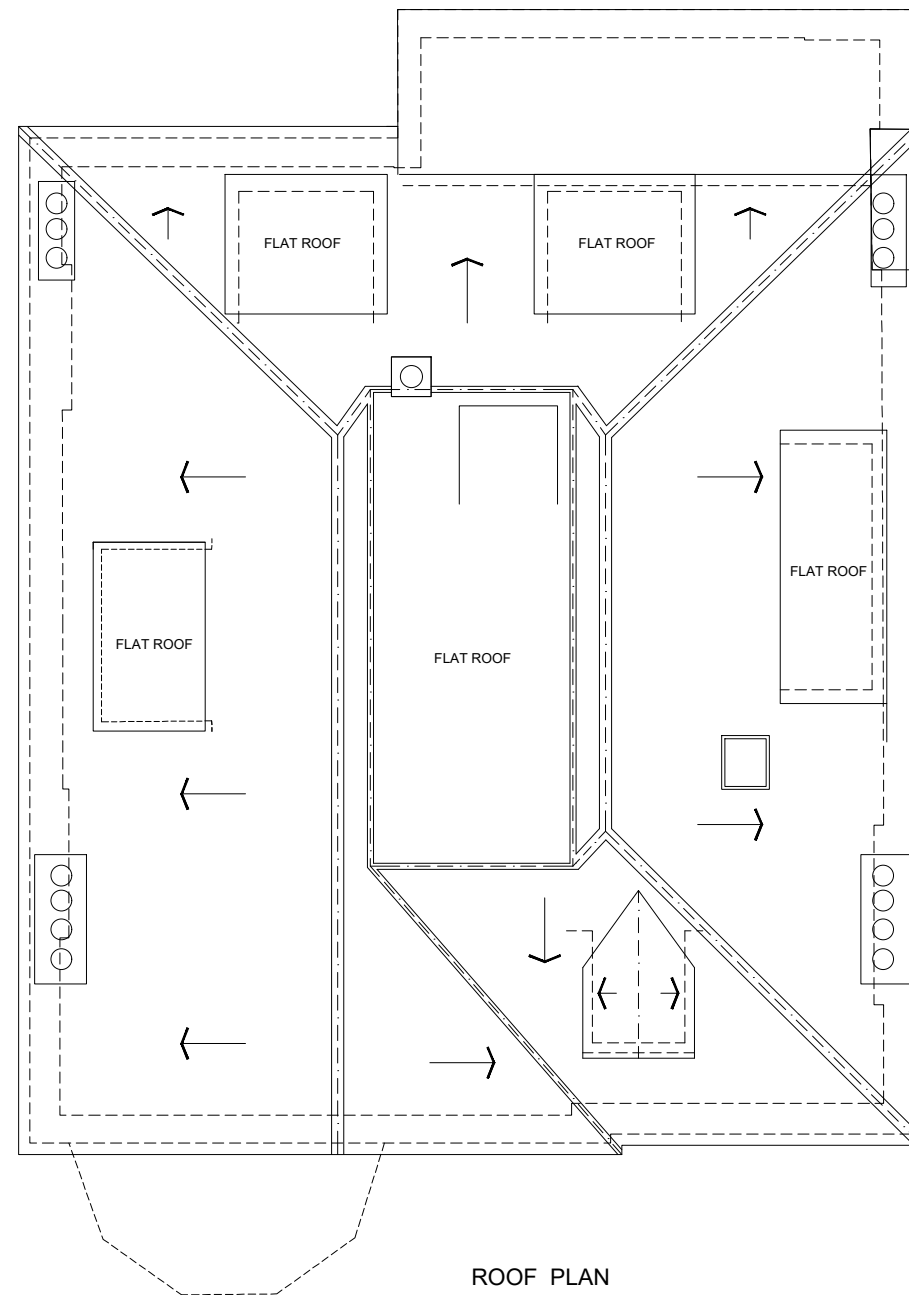

Revisions		

The contents of this plan including the printed notes are copyright. Reproduction in whole or part is not permitted without prior consent of Akelius in writing.

**Project**  
 Wedderburn Road,  
 London

**Drawing Title**  
 Existing Roof Plan

WED1- PL 9

Scale	Drawn by	Checked by
A3@1:100	O.F	.....