




1 Roof Plan  
1:50

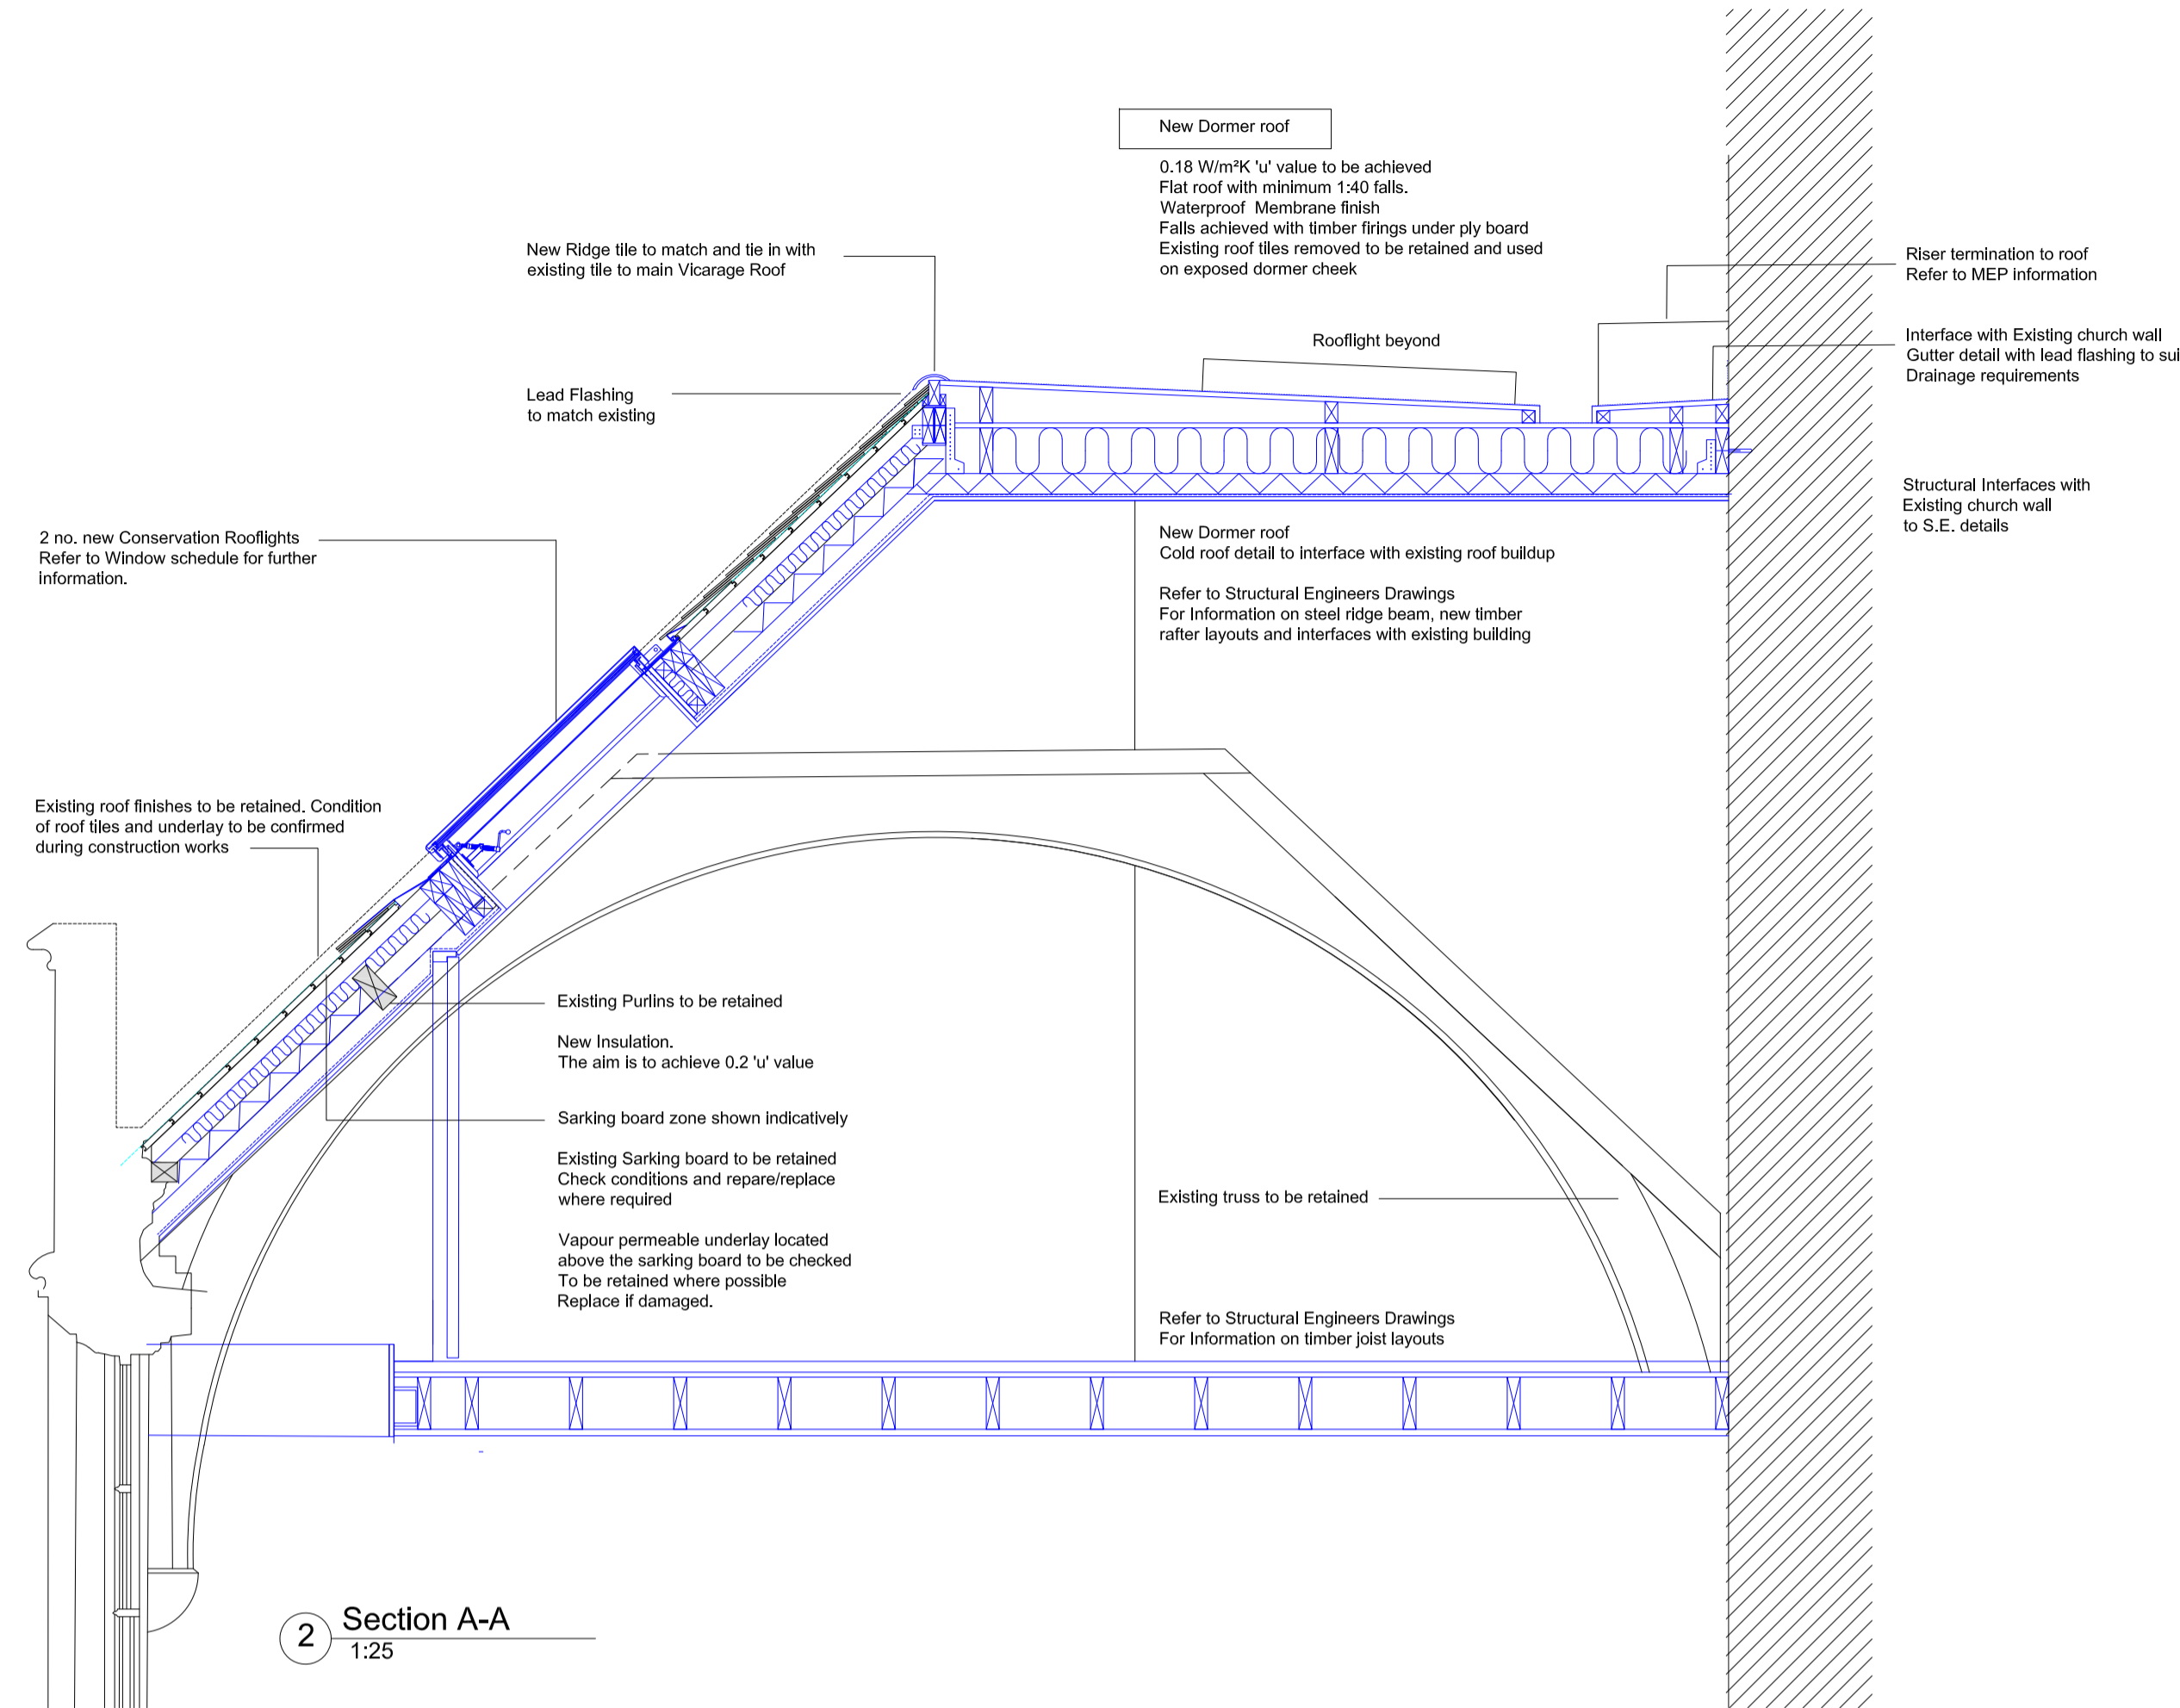

2 Section A-A  
1:25

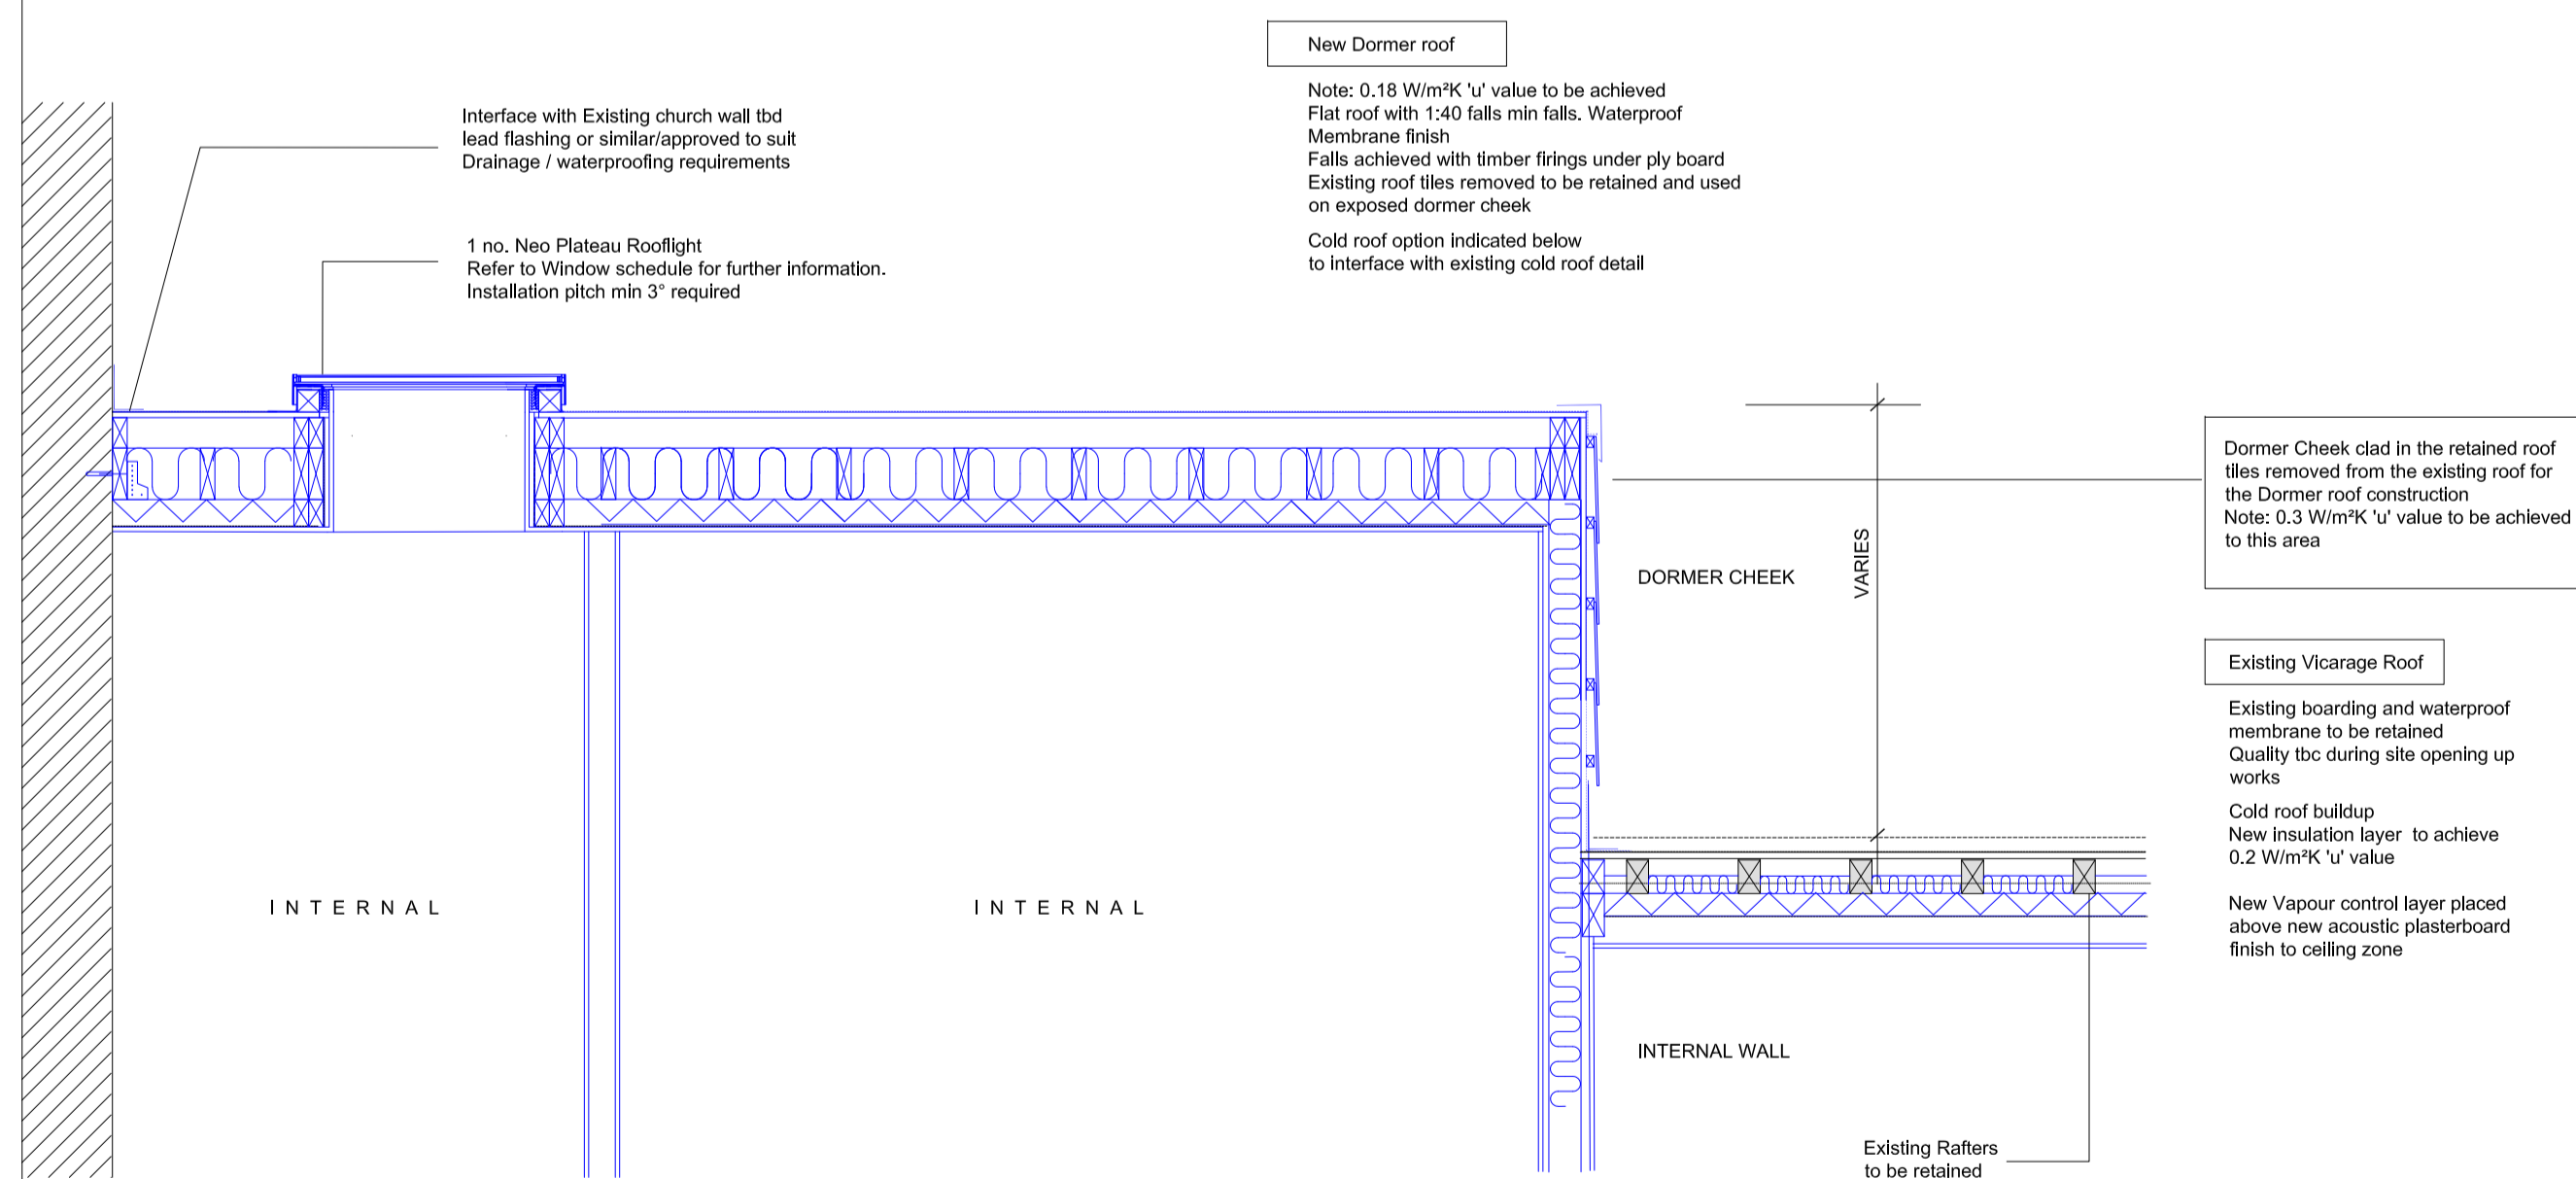

4 Section C-C  
1:25


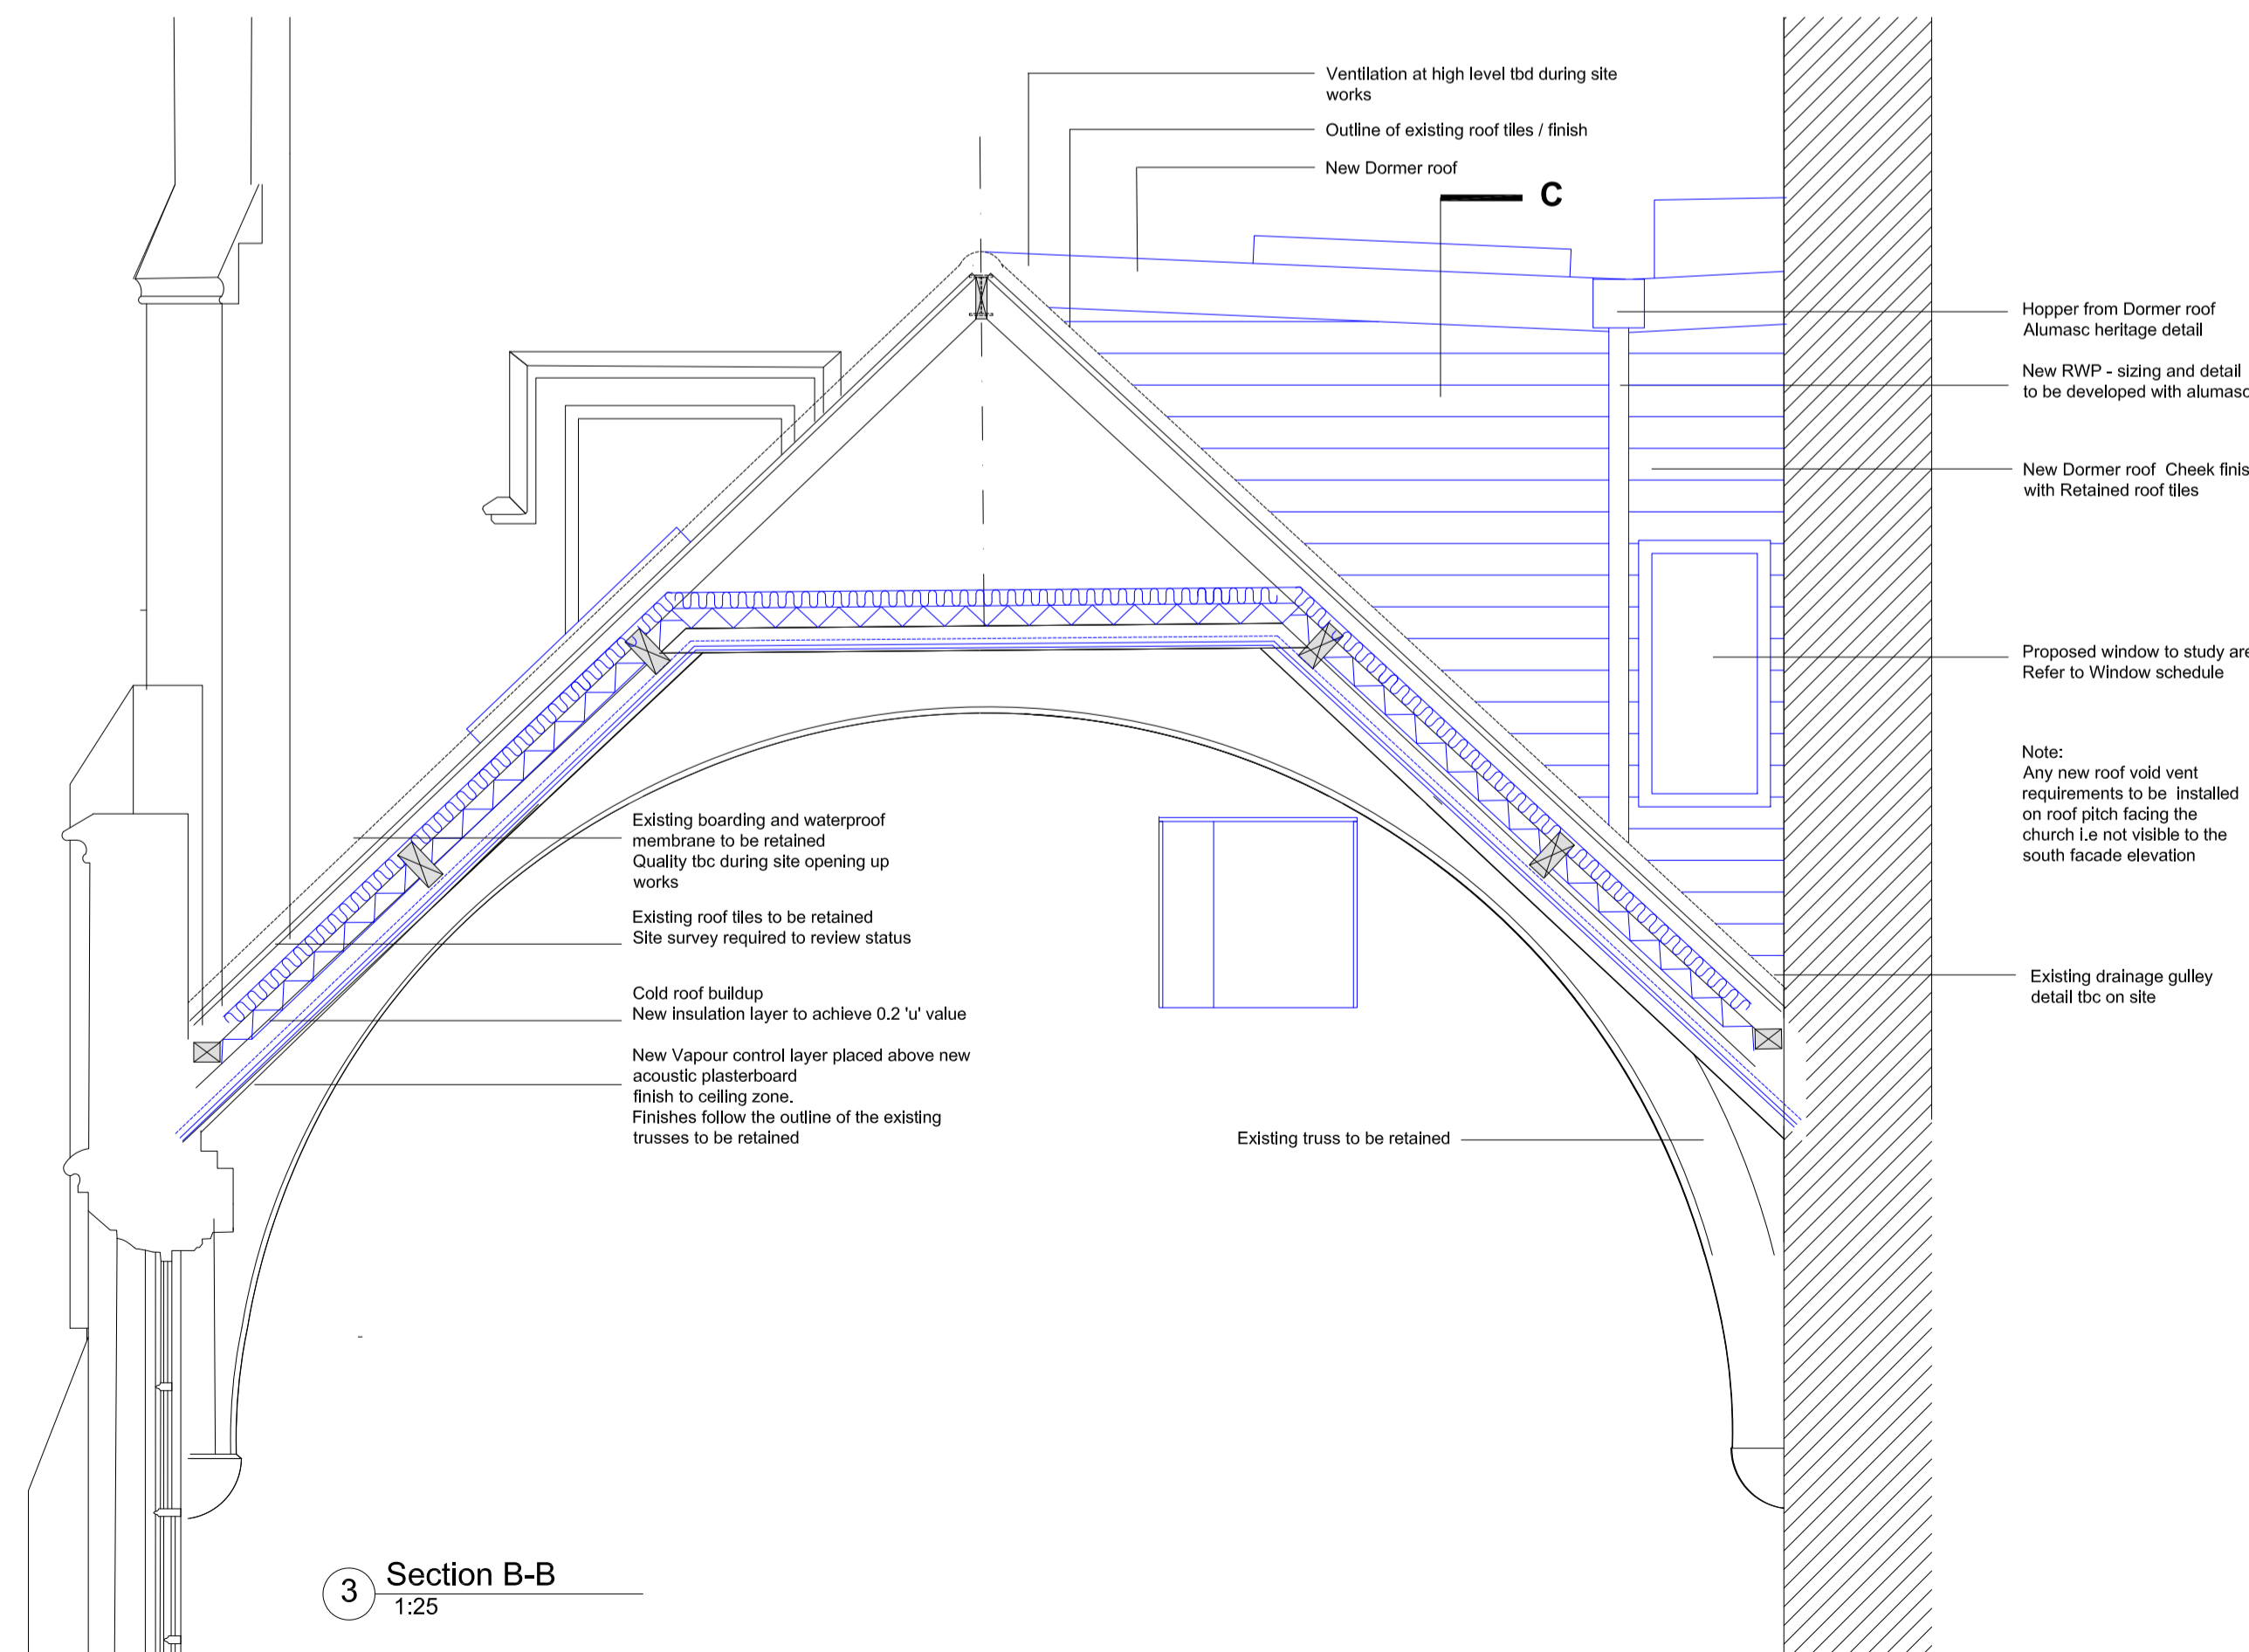


3 Section B-B  
1:25

GENERAL NOTES  
DO NOT SCALE OFF THIS DRAWING.  
ALL DIMENSIONS MUST BE CHECKED ON SITE INFORM THE ARCHITECT OF ANY DISCREPANCIES PRIOR TO CONSTRUCTION.  
THIS DRAWING IS COPYRIGHT & MAY NOT BE OTHERWISE USED OR COPIED.

CDM REGULATIONS 2015  
ALL CURRENT DRAWINGS AND SPECIFICATIONS FOR THE PROJECT MUST BE READ IN CONJUNCTION WITH THE DESIGNER'S HAZARD AND ENVIRONMENTAL ASSESSMENT RECORD

**Key**  
EXISTING  
PROPOSED

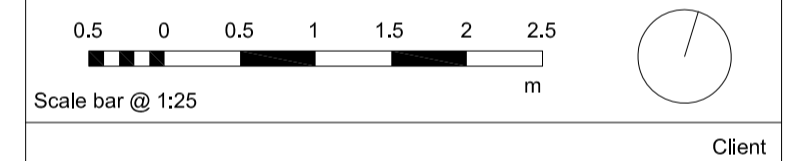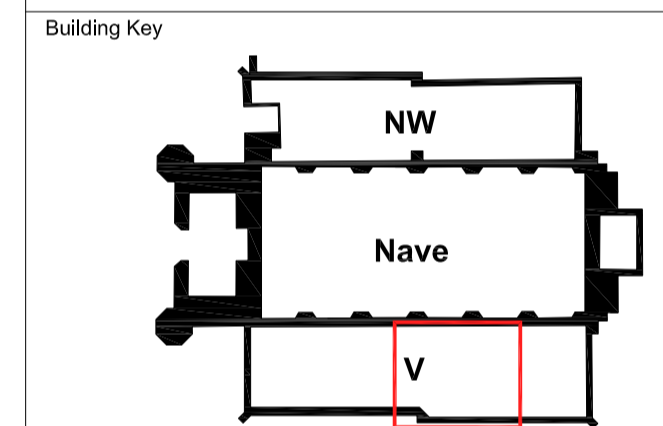

The Danish Church  
4 St Katharine's Precinct  
London NW1 4HH

**C.F. Møller**

Telephone House, 69-77 Paul Street  
London, EC2A 4NW  
United Kingdom  
Tel.: +44 020 7427 1530  
london@cfmoller.com

Europaplads 2, 11  
8000 Aarhus C  
Denmark  
Tel.: +45 8730 5300  
www.cfmoller.com

Rev	Description	By	Chk	Date
A	Tender Issue	PTW	RN	01.02.19

The Danish Church  
The Vicarage  
Proposed Dormer Roof

Project No.  
85331

Status  
Stage 4 - TENDER

Scale @ A1	Date	Revision
As indicated	01/02/19	A

Drawing Number  
85331-CFM-27-500