



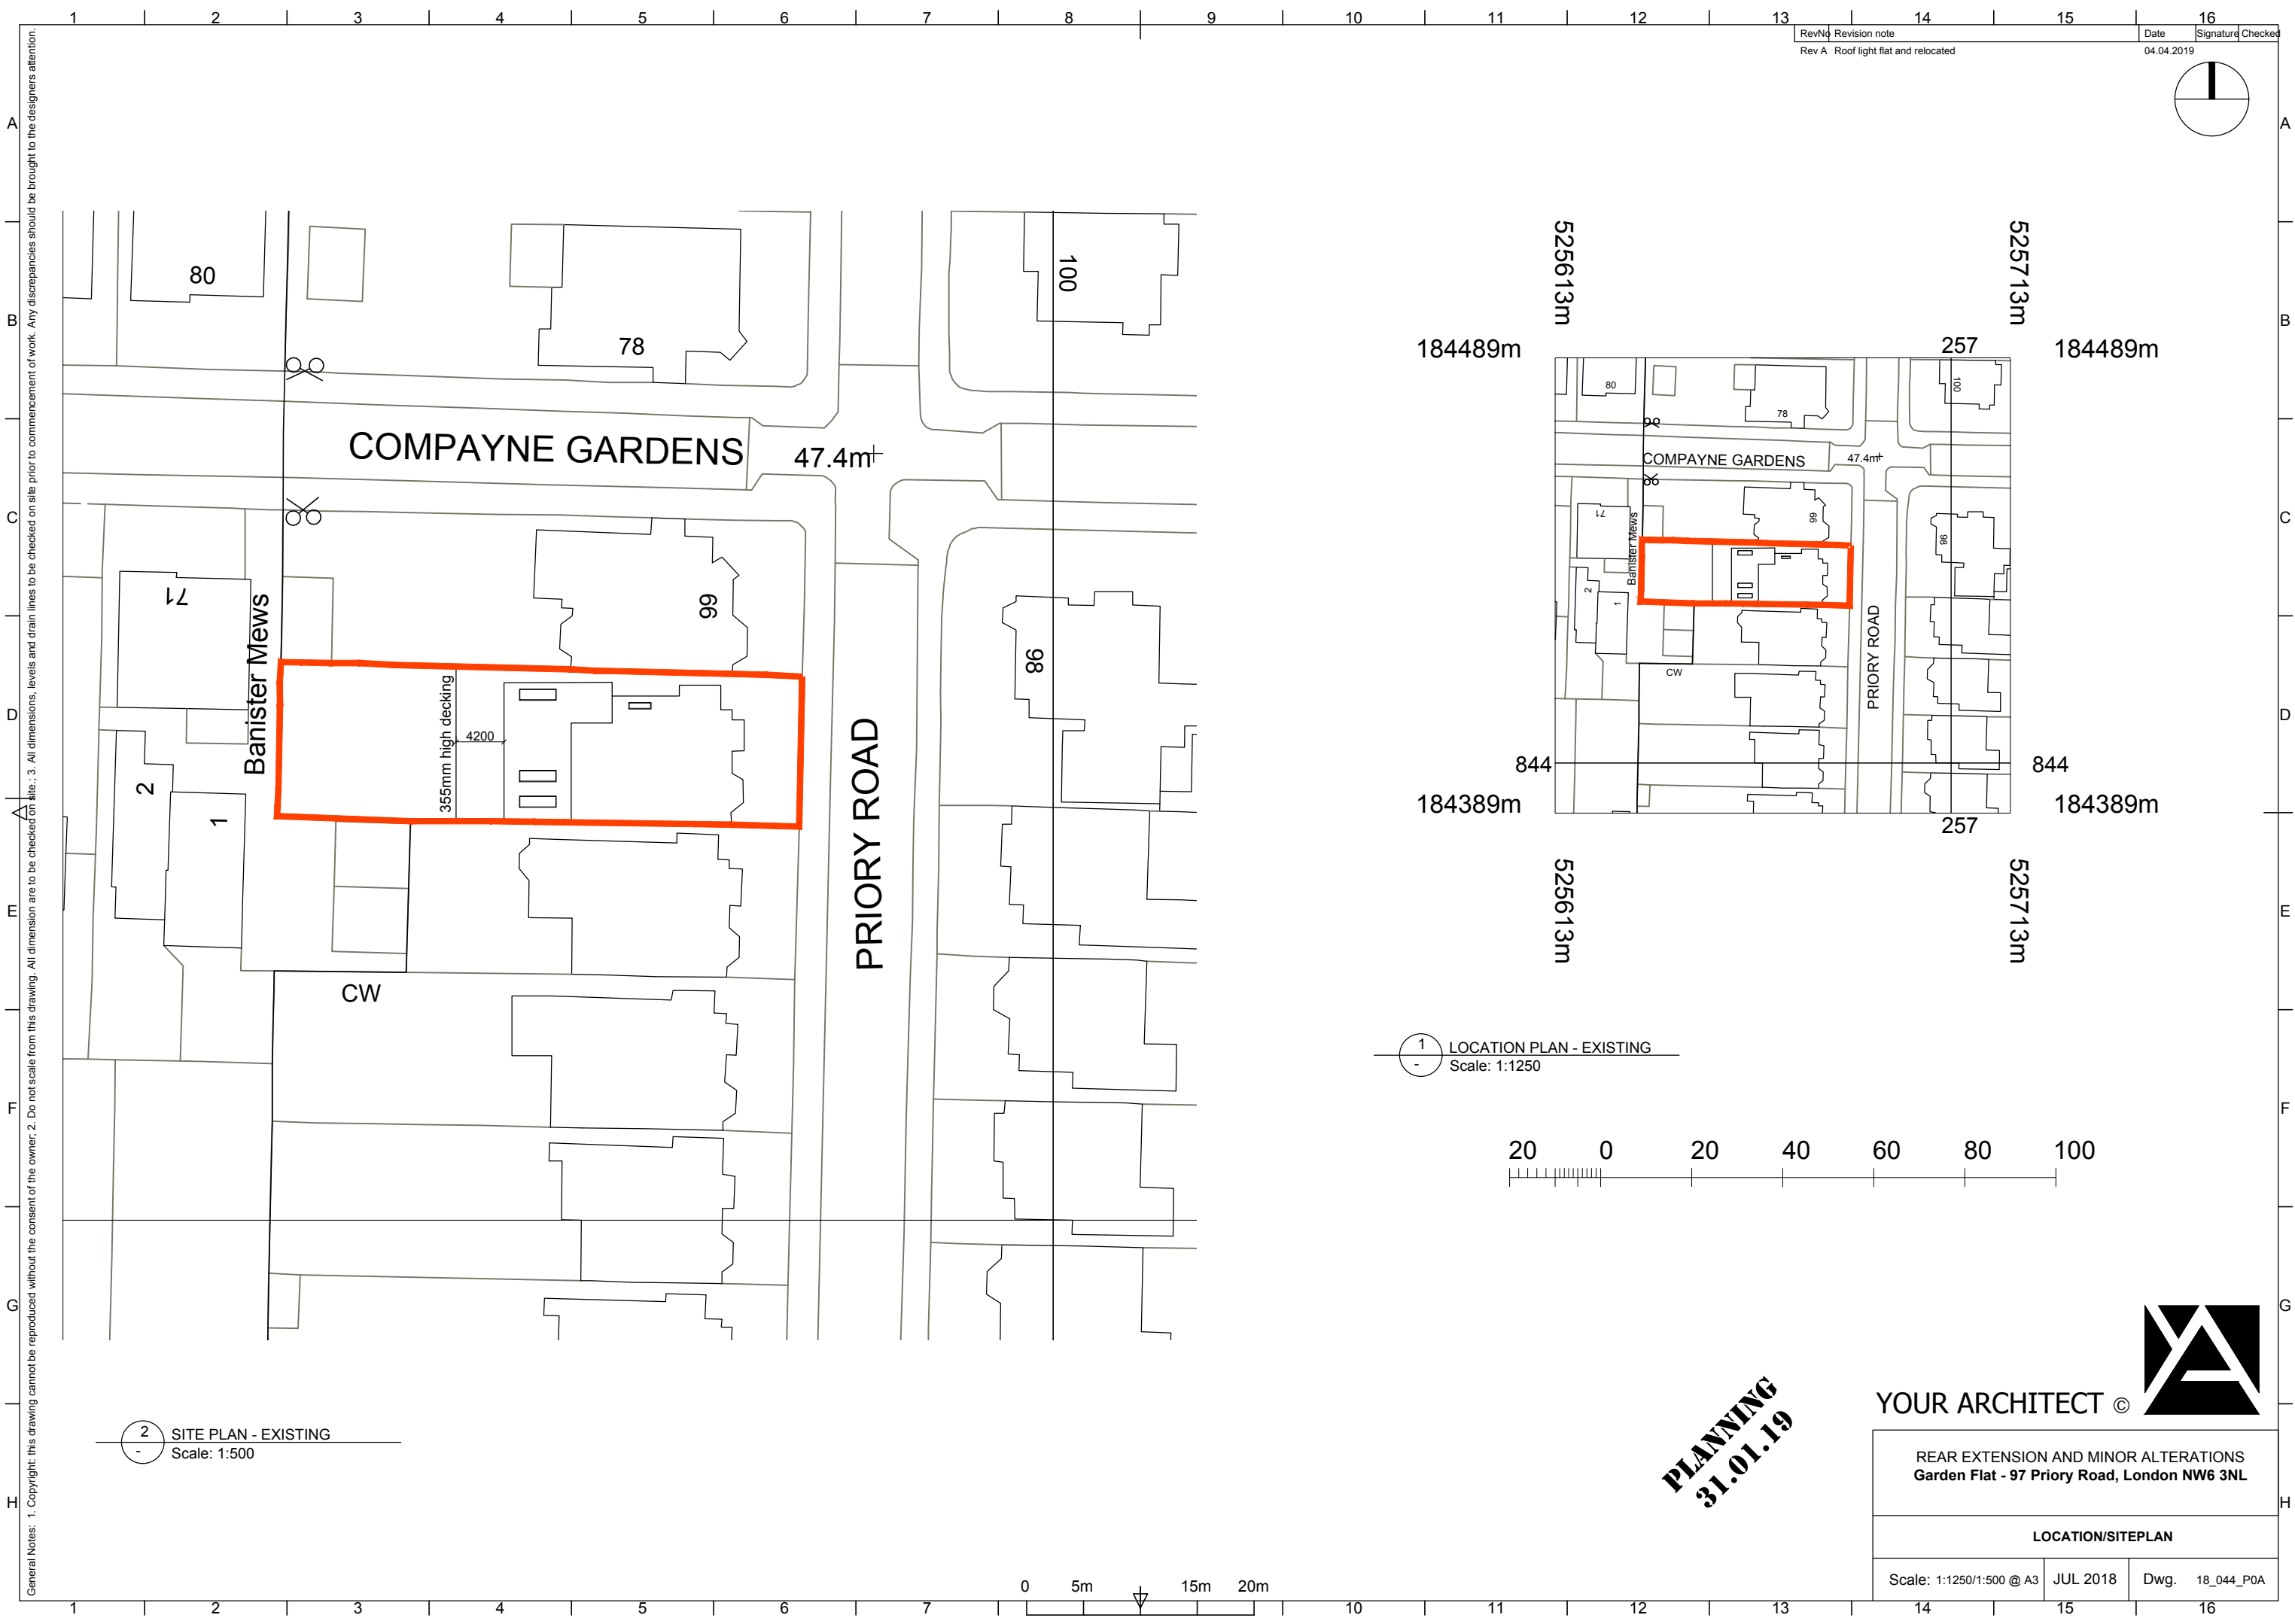



General Notes: 1. Copyright: this drawing cannot be reproduced without the consent of the owner, 2. Do not scale from this drawing. All dimensions are to be checked on site., 3. All dimensions, levels and drain lines to be checked on site prior to commencement of work. Any discrepancies should be brought to the designers attention.

Rev	Wd	Revision note	Date	Signature	Checked
Rev A		Roof light flat and relocated	04.04.2019		

 

2 SITE PLAN - EXISTING
Scale: 1:500

1 LOCATION PLAN - EXISTING
Scale: 1:1250

  

PLANNING
31.01.19

**YOUR ARCHITECT ©**

REAR EXTENSION AND MINOR ALTERATIONS
Garden Flat - 97 Priory Road, London NW6 3NL

LOCATION/SITEPLAN

Scale: 1:1250/1:500 @ A3

JUL 2018

Dwg. 18_044_POA