




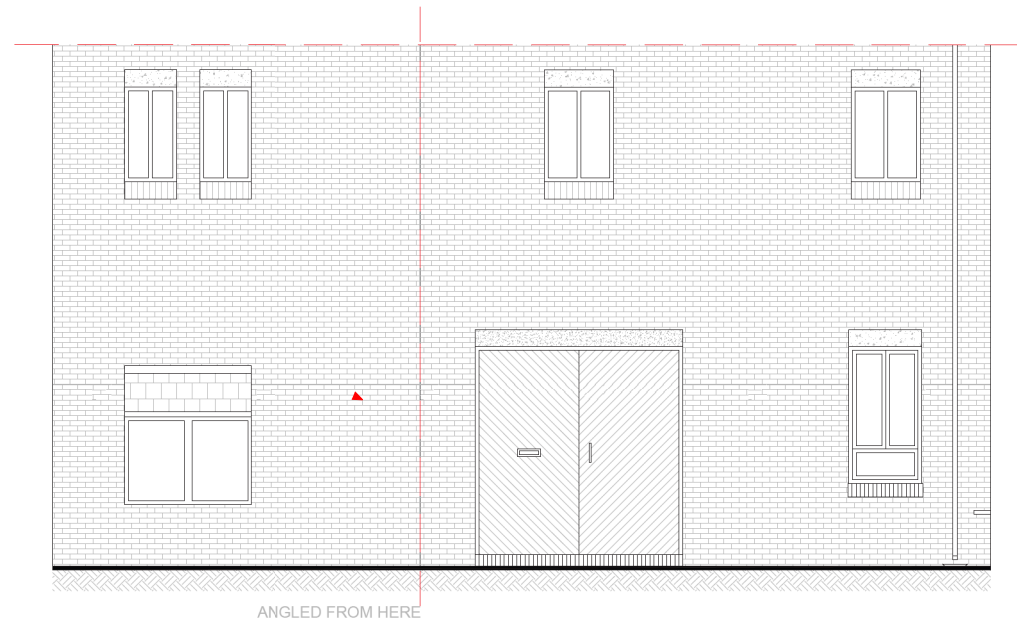

Existing Elevation

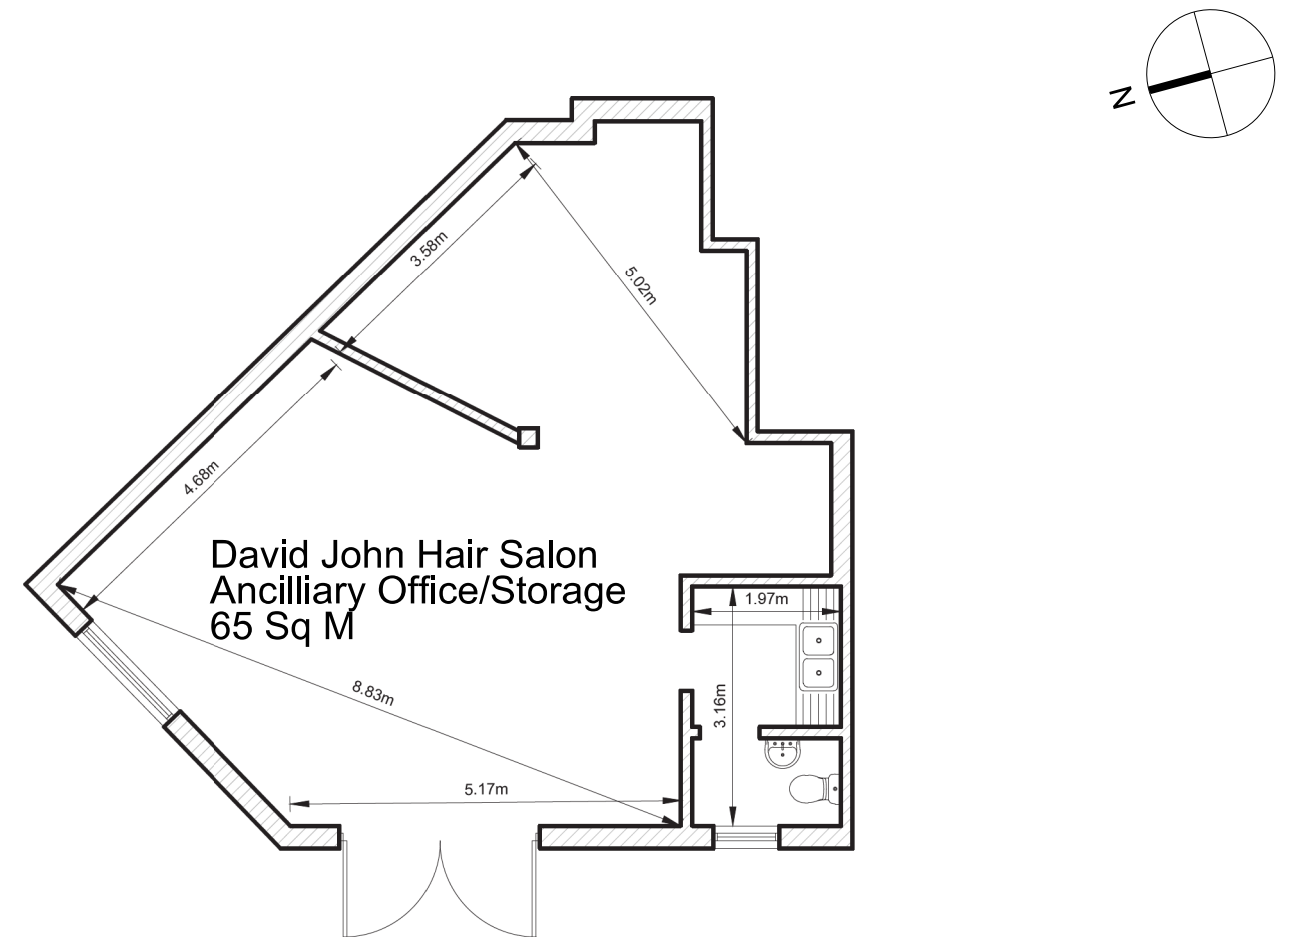

Existing Floor Plan

 

1 FOUNDRY MEWS, LONDON, NW1

EXISTING PLAN AND ELEVATION

G M L Architects

UNIT 3,1-4 Christina Street, London, EC2A 4PA
 Tel: 020 7729 9595 Fax: 020 7729 1801 info@gmlarchitects.co.uk
 SCALE: 1:100 @A3
 ISSUED FOR: PLANNING
 FIRST ISSUED:
 DRAWN BY: CHECK BY:

4762/PA04