


EXISTING GROUND FLOOR PLAN
SCALE 1 : 100

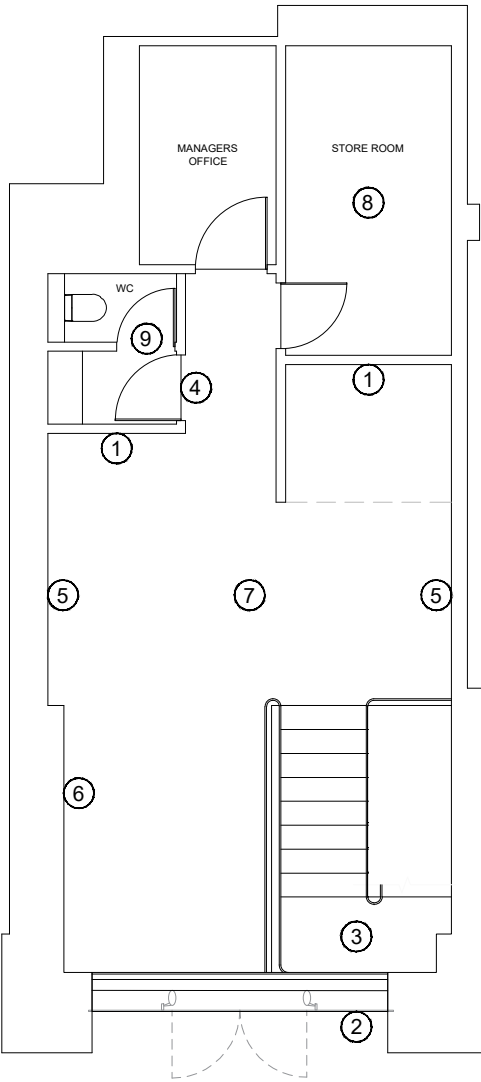

EXISTING MEZZANINE FLOOR PLAN
SCALE 1 : 100

LEGEND

- ① STUD WALL
- ② GLASS SHOP FRONT
- ③ TIMBER & METAL STAIRS WITH GLASS BALUSTRADE
- ④ MDF DOORS PAINTED
- ⑤ BOUNDARY BLOCK WALL - RENDERED & PAINTED
- ⑥ WALLPAPER WALL DECORATION
- ⑦ VINYL TIMBER FLOORING
- ⑧ VINYL
- ⑨ TILES

LABTECH

NOTES:

Drawings to be read in conjunction with all other architectural & design consultant information.

Site dimensions are to be confirmed on site by contractor or joiner prior to construction.

Do not scale from this drawing.

REV	BY	DESCRIPTION	DATE

PROJECT NAME:

CAMDEN COFFEE, VICTORIA HOUSE

DRAWING TITLE:

EXISTING FLOOR PLANS

SCALE: 1 : 100	SIZE: A3	DATE: 17/04/19	BY: ML	STATUS: -
PROJECT REF: CC	DRAWING NUMBER: VH-U2-03-XX		REVISION: -	