


GROUND FLOOR DEMOLITION PLAN
SCALE 1 : 100

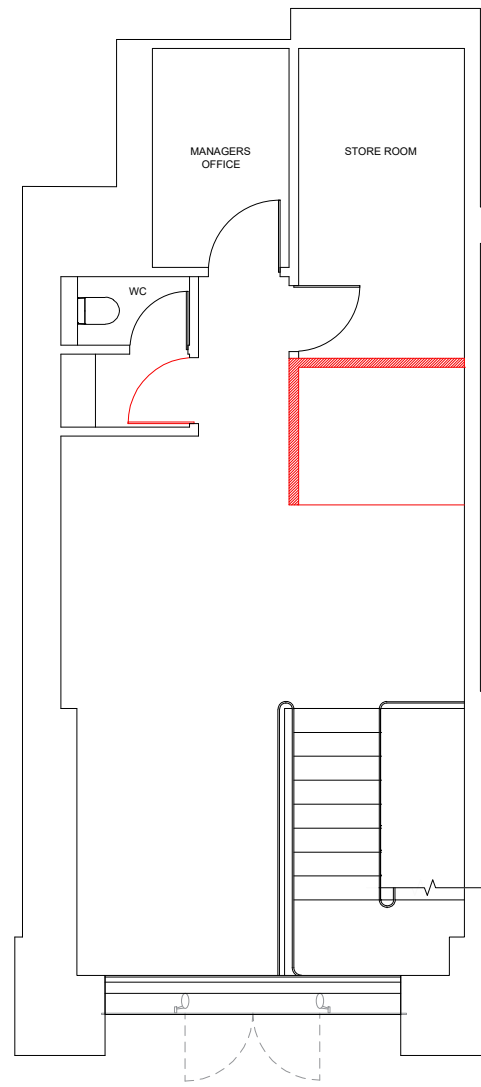

MEZZANINE FLOOR DEMOLITION PLAN
SCALE 1 : 100

LABTECH

NOTES:

Drawings to be read in conjunction with all other architectural & design consultant information.

Site dimensions are to be confirmed on site by contractor or joiner prior to construction.

Do not scale from this drawing.

REV	BY	DESCRIPTION	DATE

PROJECT NAME:
CAMDEN COFFEE, VICTORIA HOUSE

DRAWING TITLE:
DEMOLITION FLOOR PLANS

SCALE: 1 : 100	SIZE: A3	DATE: 17/04/19	BY: ML	STATUS: -
-------------------	-------------	-------------------	-----------	--------------

PROJECT REF: CC	DRAWING NUMBER: VH-U2-04-XX	REVISION: -
--------------------	--------------------------------	----------------