


PROPOSED GROUND FLOOR PLAN
SCALE 1 : 100

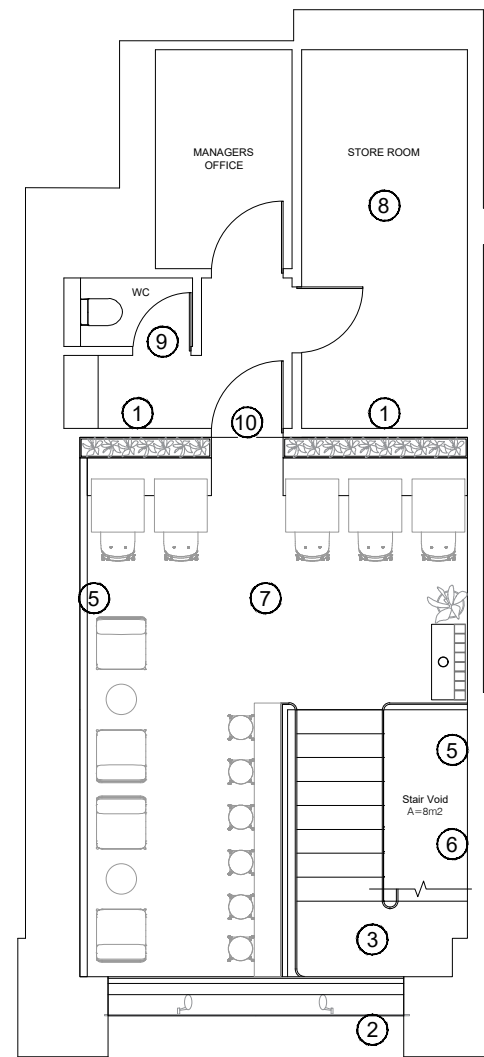

PROPOSED MEZZANINE FLOOR PLAN
SCALE 1 : 100

LEGEND

- ① STUD WALL
- ② GLASS SHOP FRONT
- ③ WHITE METAL STAIRS WITH WHITE MESH BALUSTRADE
- ④ MDF DOORS PAINTED
- ⑤ BOUNDARY BLOCK WALL - RENDERED & PAINTED
- ⑥ TIMBER FEATURE WALL
- ⑦ TIMBER FLOORING
- ⑧ VINYL FLOORING
- ⑨ TILES
- ⑩ BLACK FRAMED GLASS DOOR

LABTECH

NOTES:

Drawings to be read in conjunction with all other architectural & design consultant information.
Site dimensions are to be confirmed on site by contractor or joiner prior to construction.
Do not scale from this drawing.

REV	BY	DESCRIPTION	DATE

PROJECT NAME:
CAMDEN COFFEE, VICTORIA HOUSE

DRAWING TITLE:
PROPOSED FLOOR PLANS

SCALE: 1 : 100	SIZE: A3	DATE: 17/04/19	BY: ML	STATUS: -
PROJECT REF: CC	DRAWING NUMBER: VH-U2-05-XX	REVISION: -		