



Important Information:

All information contained in this drawing (including digital data) should be checked and verified prior to any fabrication or construction.

Survey Legend

FENCES			
BARBED WIRE FENCE	BWF	Tree	
CORRUGATED IRON FENCE	CI	Hedges	
CLOSE BOARD FENCE	CB	Walls	
CHESTNUT PALING FENCE	CP	Fences	
IRON RAILING FENCE	IR		
POST AND RAIL FENCE	PR		
POST AND WIRE FENCE	PWF		
CHAIN LINK FENCE	CL		
LAUNCH LAMP FENCE	LL		
INTERLOCKED FENCE	IW		
WIRE MESH FENCE	WM		

ABBREVIATIONS

BOLLARD	Bo	MARKER	Mk
BRITISH TELECOM	BT	NOTICE BOARD	NB
CONCRETE PAVING SLABS	CPS	PARKING METER	PM
COVER LEVEL	CL	ROAD NAME PLATE	RNP
DROP KERB	DK	ROAD SIGN	RS
ELECTRIC INSPECTION COVER	EC	ROADWORK EYE	RE
ELECTRICITY POLE	EP	RETAINING WALL	RW
FIRE HYDRANT	FH	RANWATER PIPE	RWP
FLOWER BED	FB	STOP VALVE	SV
FOOTPATH	FP	TELEGRAPH POLE	TP
GAS VALVE	GV	TELEPHONE CALL BOX	TCB
GALLY	Gy	TRAFFIC LIGHT	TL
INSPECTION COVER	IC	UNKNOWN TO LEFT	UTL
PIPE INVERT LEVEL	IL	UNKNOWN	UK
KERB OUTLET	KO	VENT PIPE	VP
MANHOLE	MH	WATER METER	WM
THRESHOLD	TH	DIAMETER	Ø

North:

Grid: Local Grid

Levelling: Ground Floor Level as shown. Value 50.00m


Drawing Title: Lower Ground Floor & Site Plan

Site Address: 2 Heath Villas
Vale of Health
Hampstead
NW3 1AW

Client: Mr A.Samuels

Surveyor	SW	Drawn By	WB	Verified By	AF	Date	12.03.19
CM No:	CM/19128/LGND			Rev:			
Scale:	1:50m @ A2			Date:	March 2019		

Cadmap Ltd
Unit 131 Dunsfold Park
Cranleigh
Surrey, GU6 8TB
T: 01483 429385
E: info@cadmap.co.uk
W: www.cadmap.co.uk

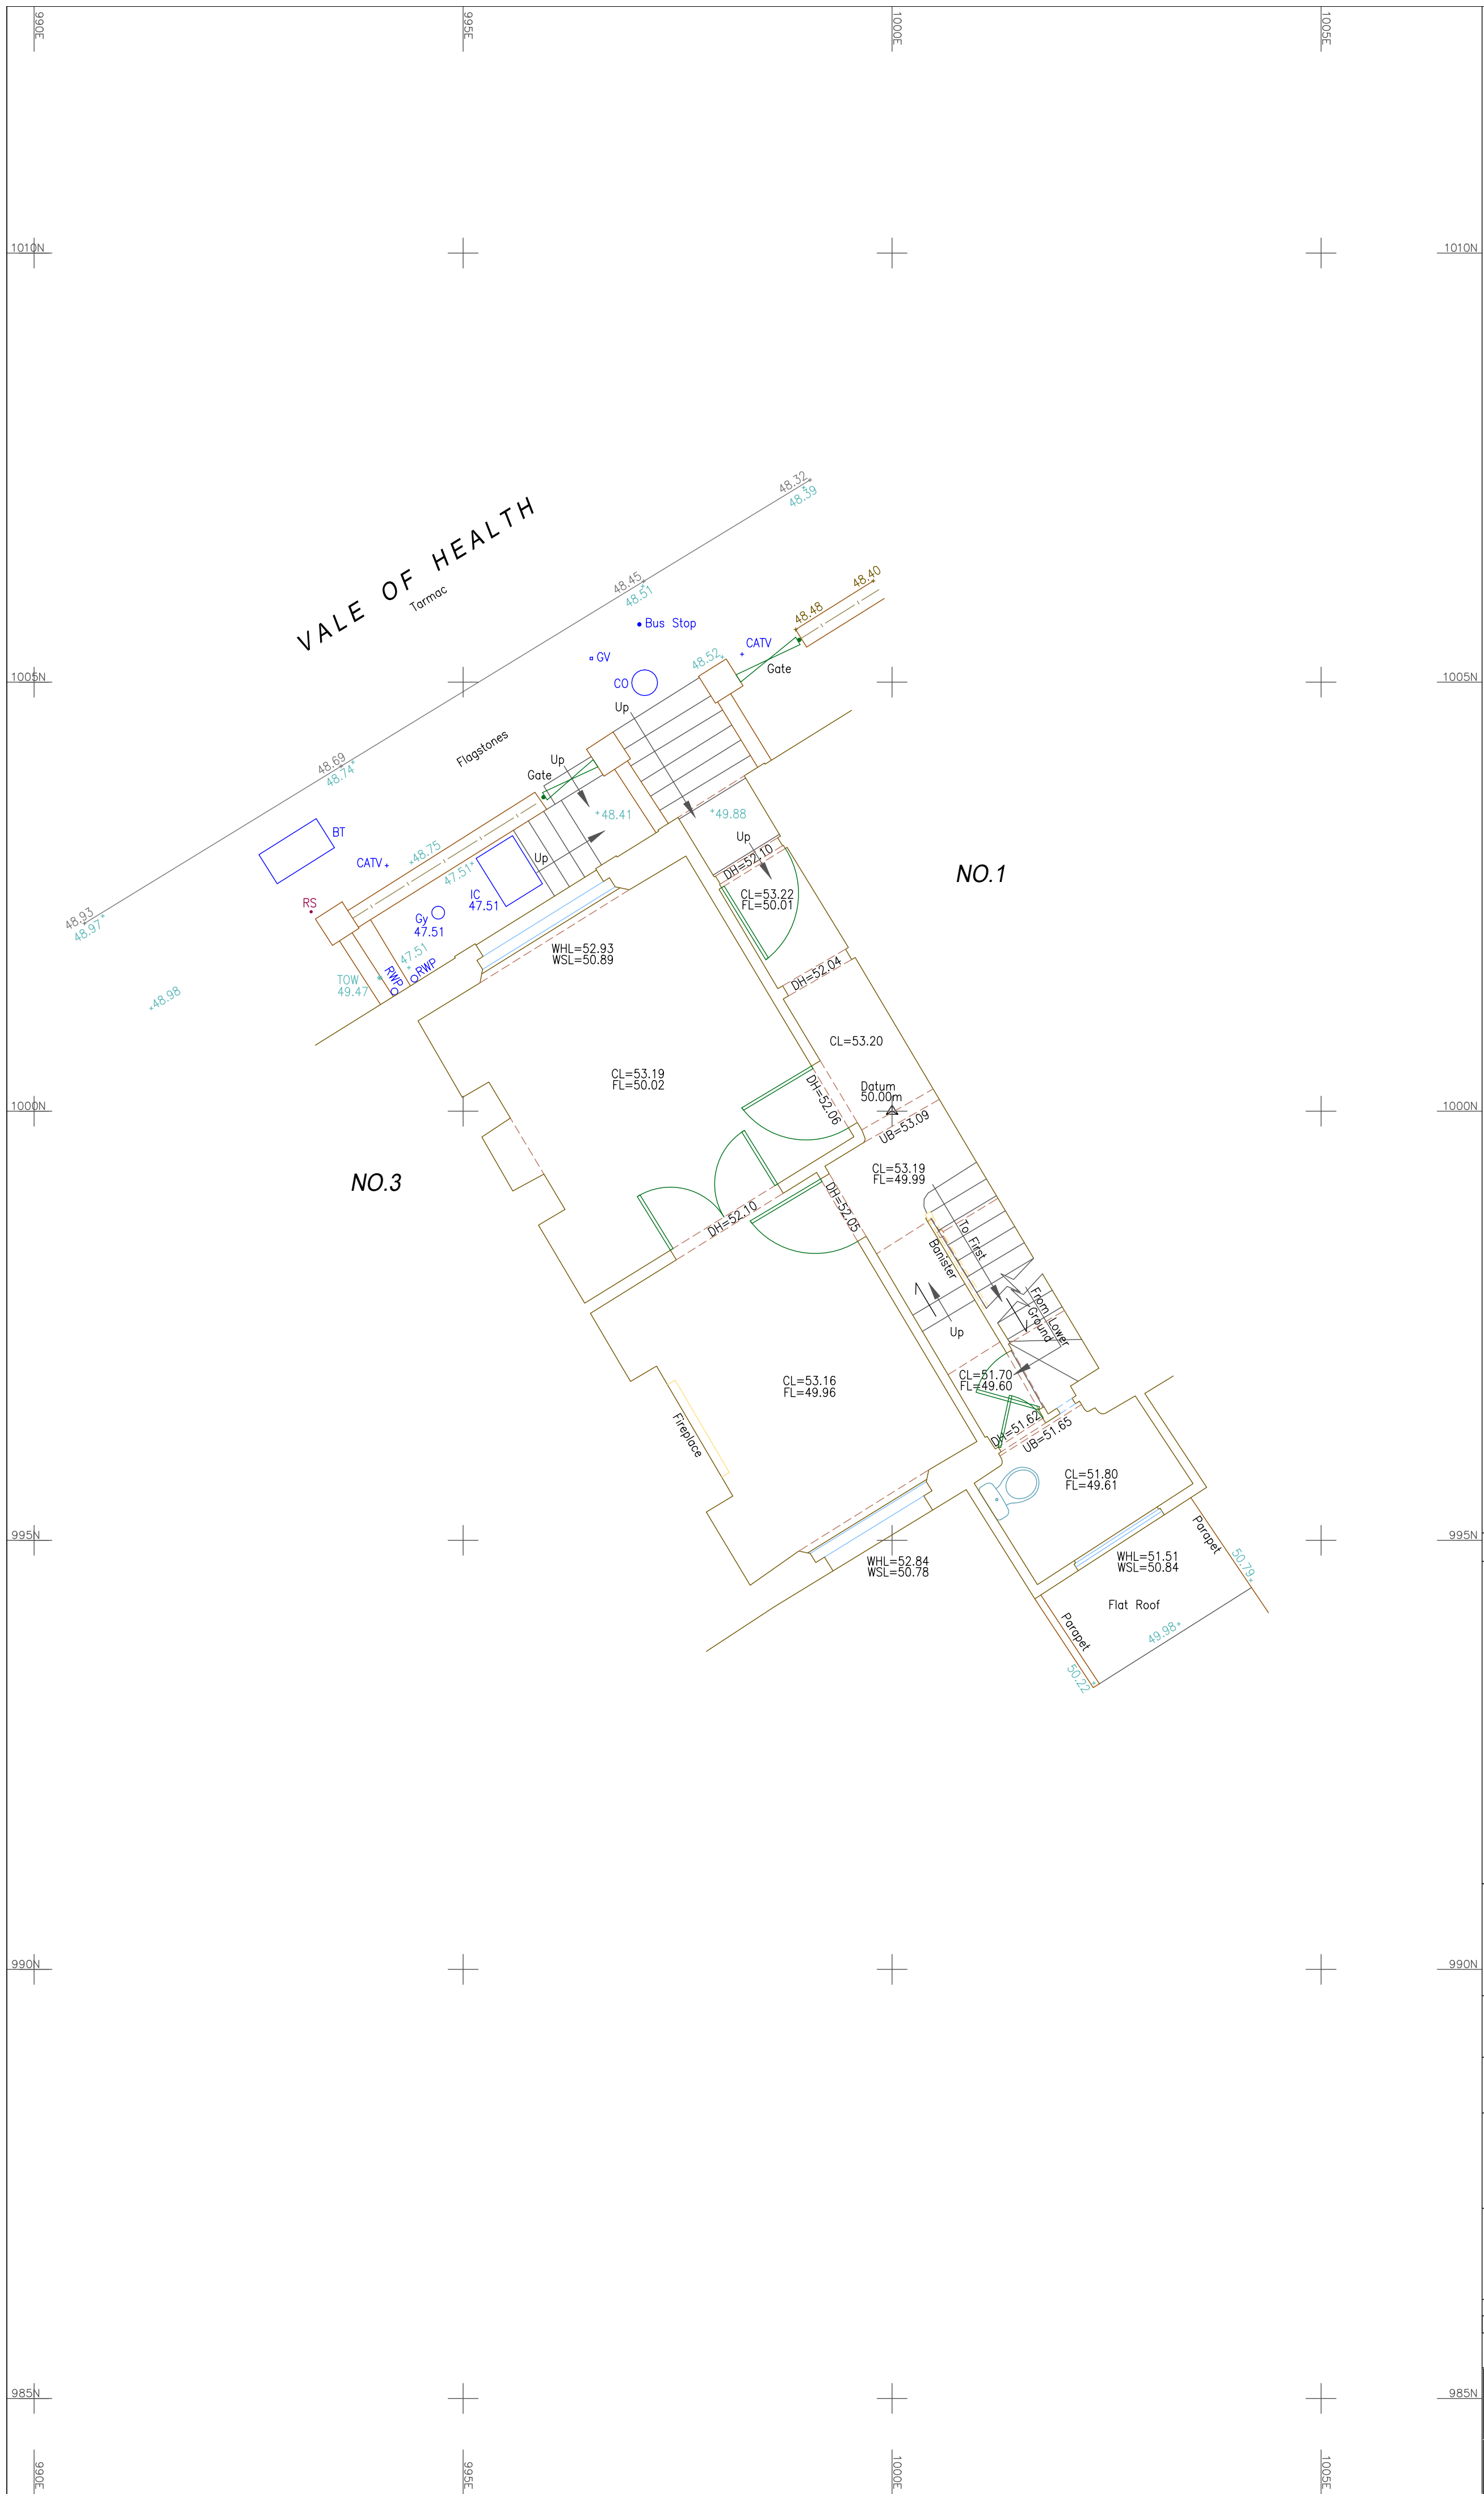

Important Information:

All information contained in this drawing
(including digital data) should be checked and
verified prior to any fabrication or construction.

Survey Legend

[illegible]

North:



Grid: Local Grid
 Levelling: Ground Floor Level as shown.
 Value 50.00m

Drawing Title: Ground Floor
& Site Plan

Site Address: 2 Heath Villas
Vale of Health
Hampstead
NW3 1AW

Client: Mr A.Samuels

Surveyor	SW	Drawn By	WB	Verified By	AF	Date	12.03.19
CM No: CM/19128/GND				Rev:			
Scale: 1:50m @ A2				Date: March 2019			




Cadmap Ltd
Unit 131 Dunsfold Park
Cranleigh
Surrey, GU6 8TB
T: 01483 429385
E: info@cadmap.co.uk
W: www.cadmap.co.uk



Important Information:

All information contained in this drawing (including digital data) should be checked and verified prior to any fabrication or construction.

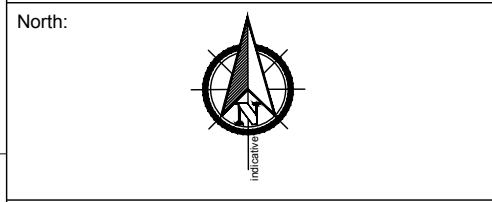

Grid:	Local Grid
Levelling:	Ground Floor Level as shown. Value 50.00m

Drawing Title:

First Floor Plan


Site Address:


2 Heath Villas
Vale of Health
Hampstead
NW3 1AW

Client:

Mr A.Samuels

Surveyor	SW	Drawn By	WB	Verified By	AF	Date	12.03.19
CM No: CM/19128/1ST				Rev:			
Scale: 1:50m @ A2				Date: March 2019			

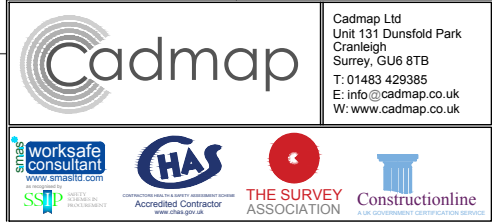

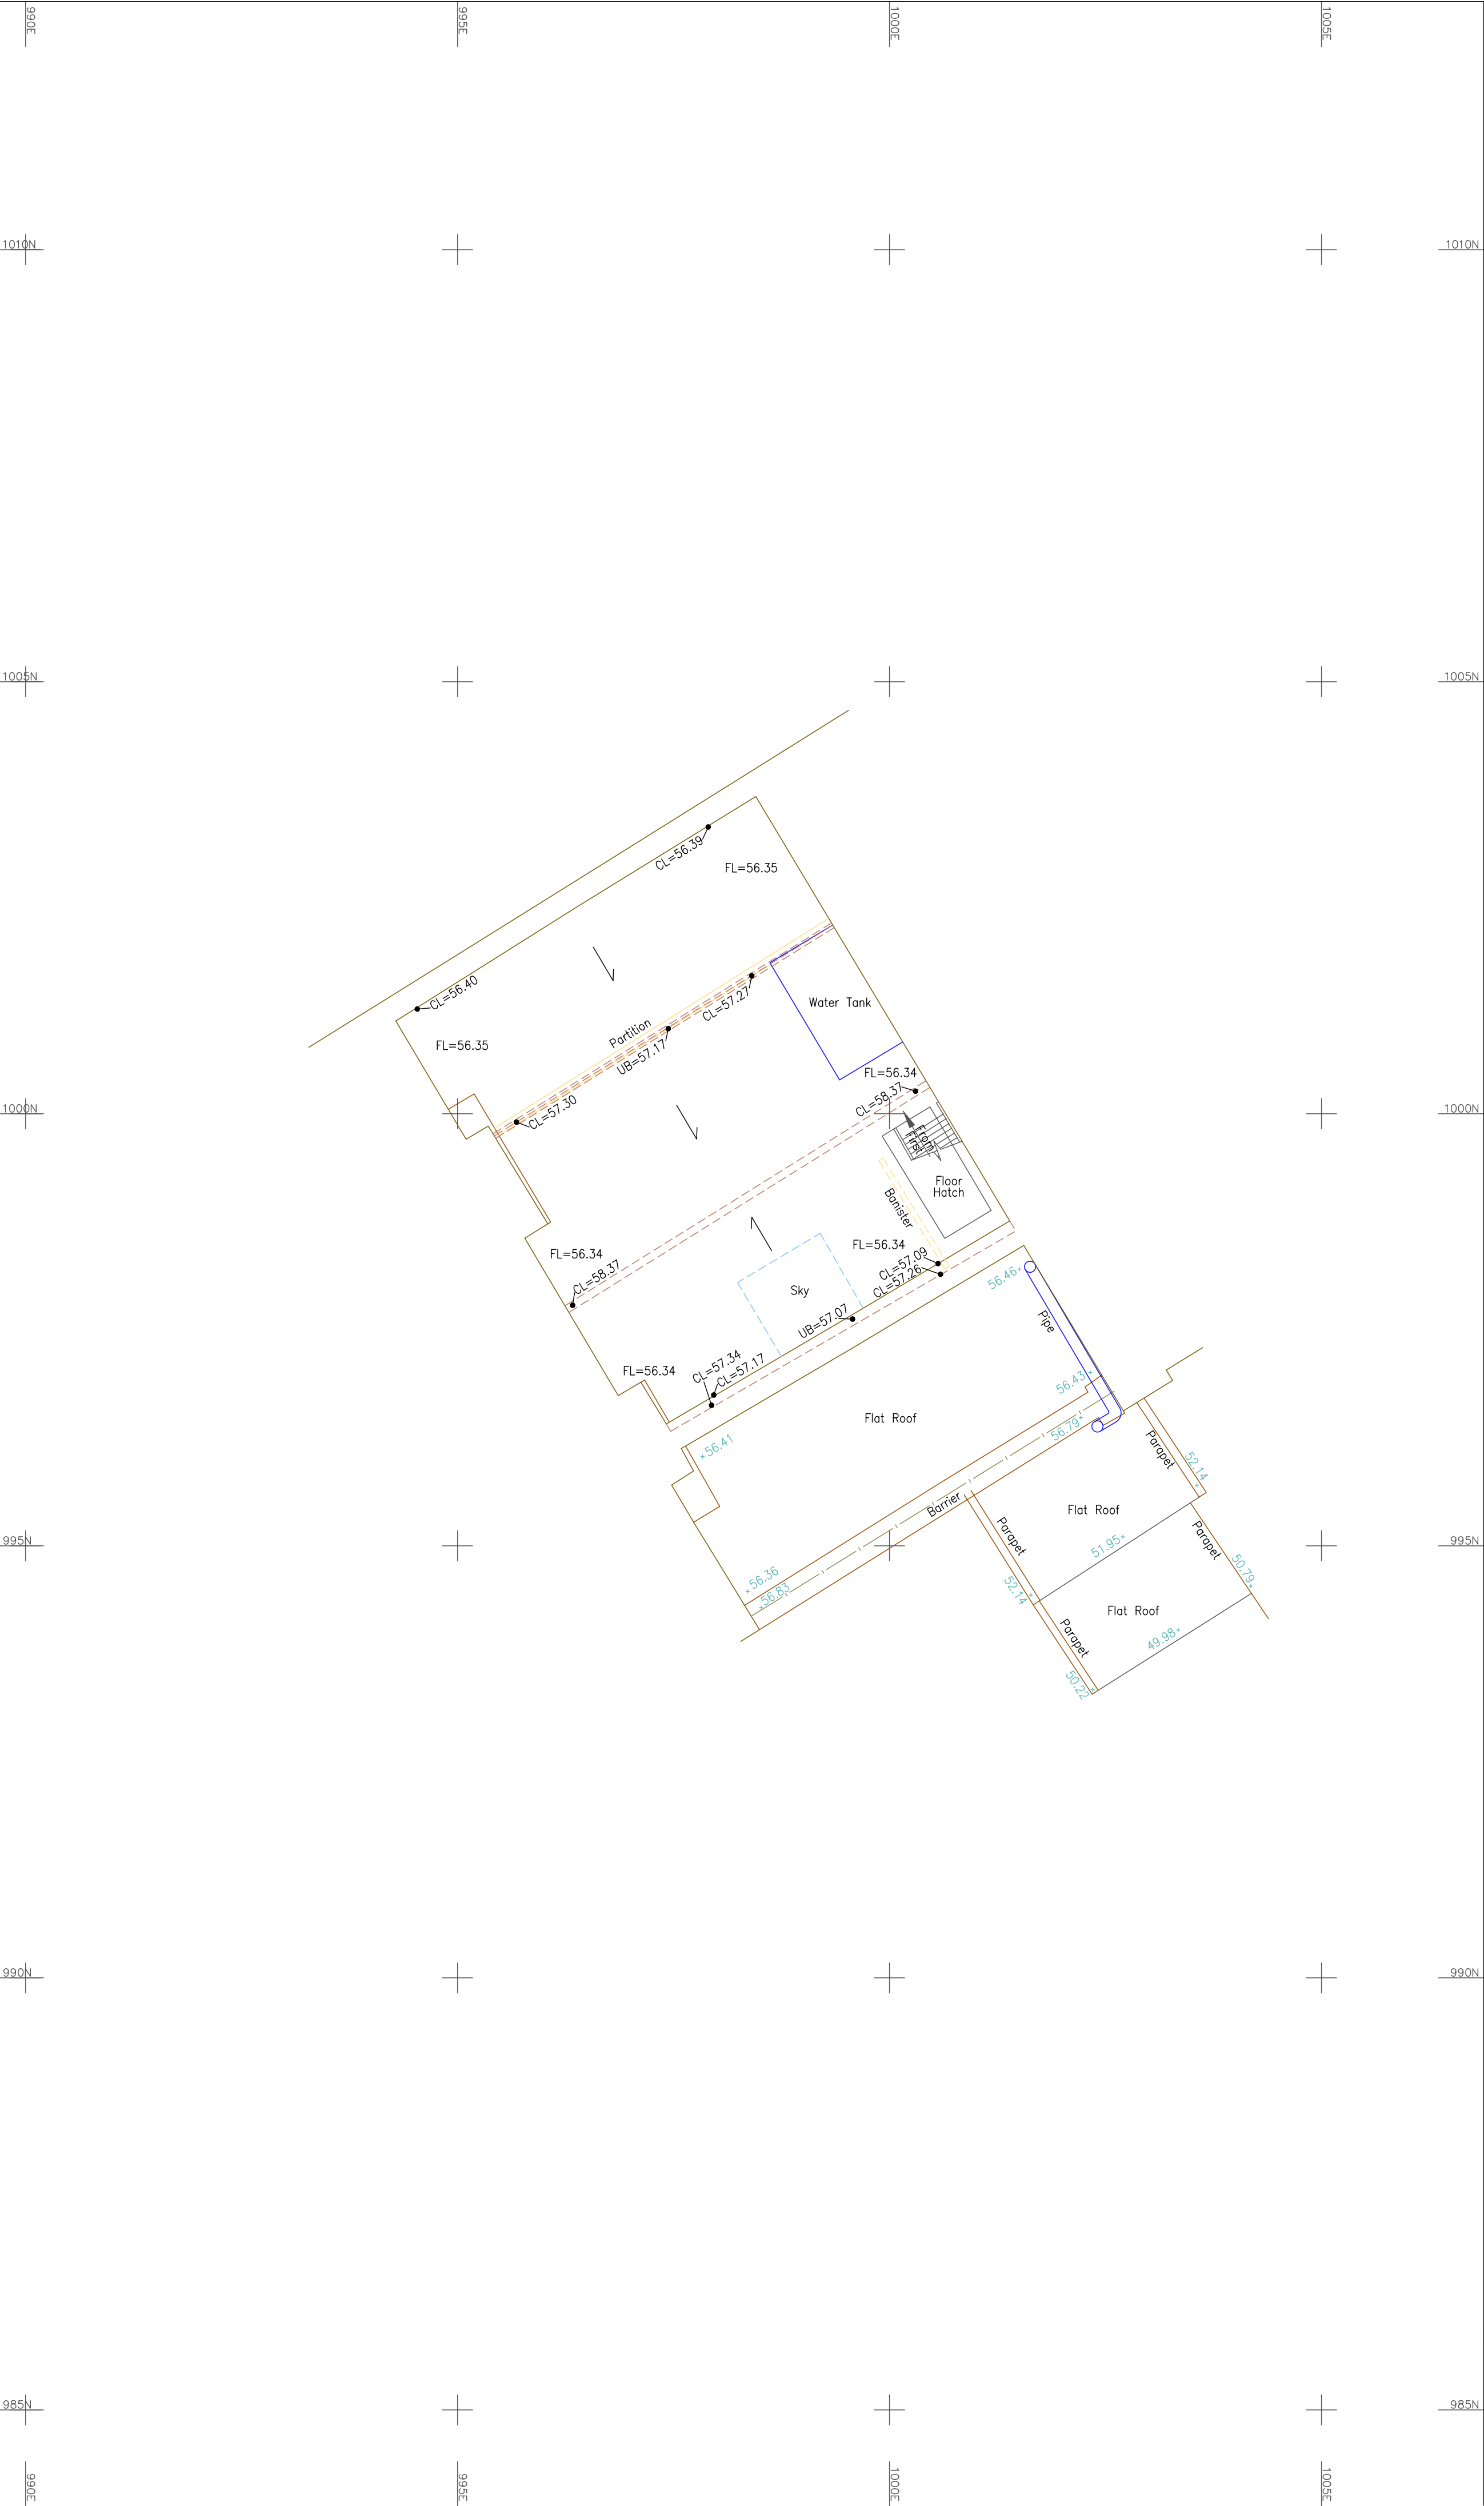

Important Information:

All information contained in this drawing (including digital data) should be checked and verified prior to any fabrication or construction.

North:

Grid: Local Grid

Levelling: Ground Floor Level as shown. Value 50.00m

Drawing Title:

Loft Plan

Site Address:

2 Heath Villas
Vale of Health
Hampstead
NW3 1AW


Client:

Mr A.Samuels


Surveyor	SW	Drawn By	WB	Verified By	AF	Date	12.03.19
CM No:	CM/19128/LOFT			Rev:			
Scale:	1:50m @ A2			Date: March 2019			

Cadmap Ltd
Unit 131 Dunsfold Park
Cranleigh
Surrey, GU6 8TB
T: 01483 429385
E: info@cadmap.co.uk
W: www.cadmap.co.uk


worksafe consultant
HSA
THE SURVEY ASSOCIATION
Constructionline

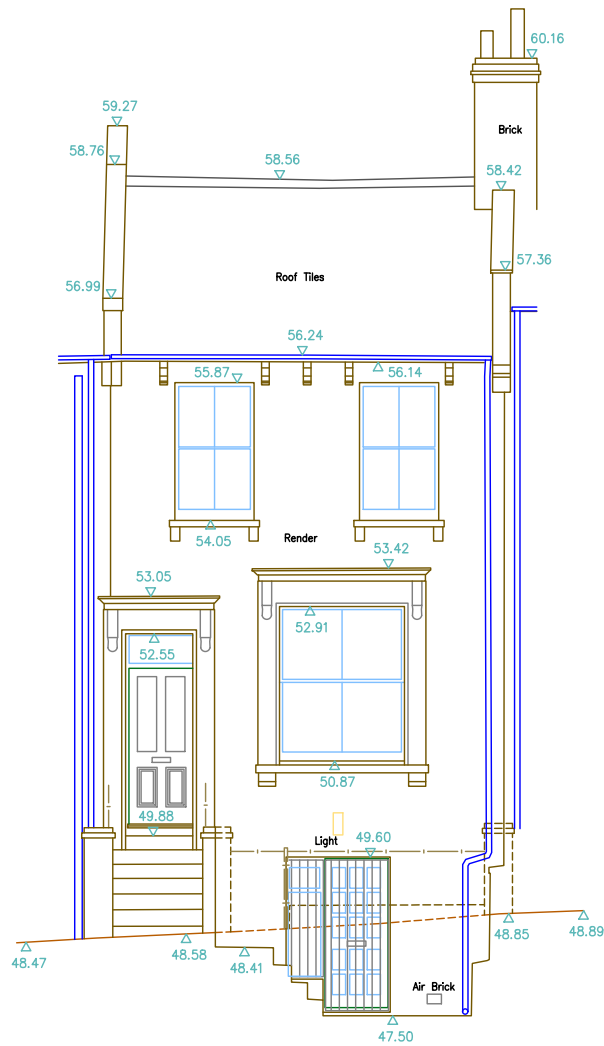

Front Elevation
Datum 46.00m

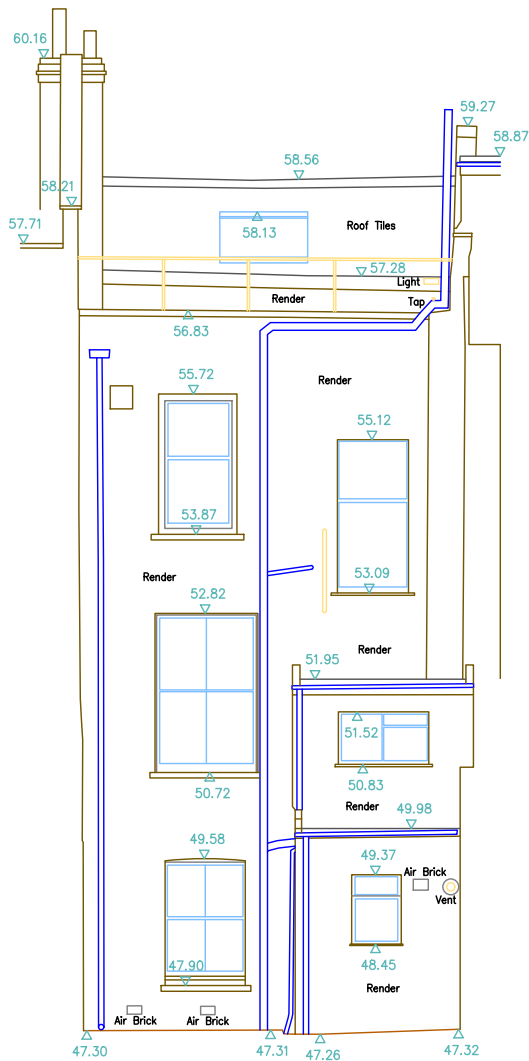

Rear Elevation
Datum 46.00m

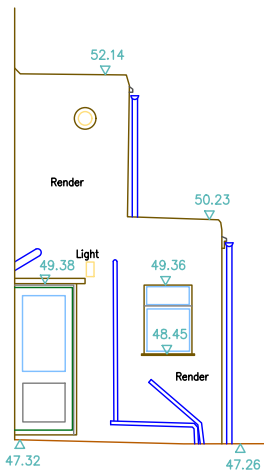

Rear Side Elevation
Datum 46.00m

JOB NO: CM/19128/E	SCALE: 1:100m (A3)	DRAWN: WB	DATE: March 2019	SHEET:	KEY:	NOTES:	NORTH:	CLIENT:
REVISION:	GRID: Local Grid LEVELLING: Ground Floor Level as shown. Value 50.00m	PROJECT TITLE: Building Elevations SITE ADDRESS: 2 Heath Villas, Vale of Health, Hampstead, NW3 1AW				All information contained in this drawing (including digital data) should be checked and verified prior to any fabrication or construction.		Mr A.Samuels
	Cadmap Ltd Unit 131 Dunsfold Park Cranleigh Surrey, GU6 8TB T: 01483 429385 E: info@cadmap.co.uk W: www.cadmap.co.uk							