




| Revision | Date | Drawn | Details |
|----------|----------|-------|---------------------|
| - | 11.07.18 | EP | Issued to Client |
| A | 18.04.19 | EP | For Client Approval |

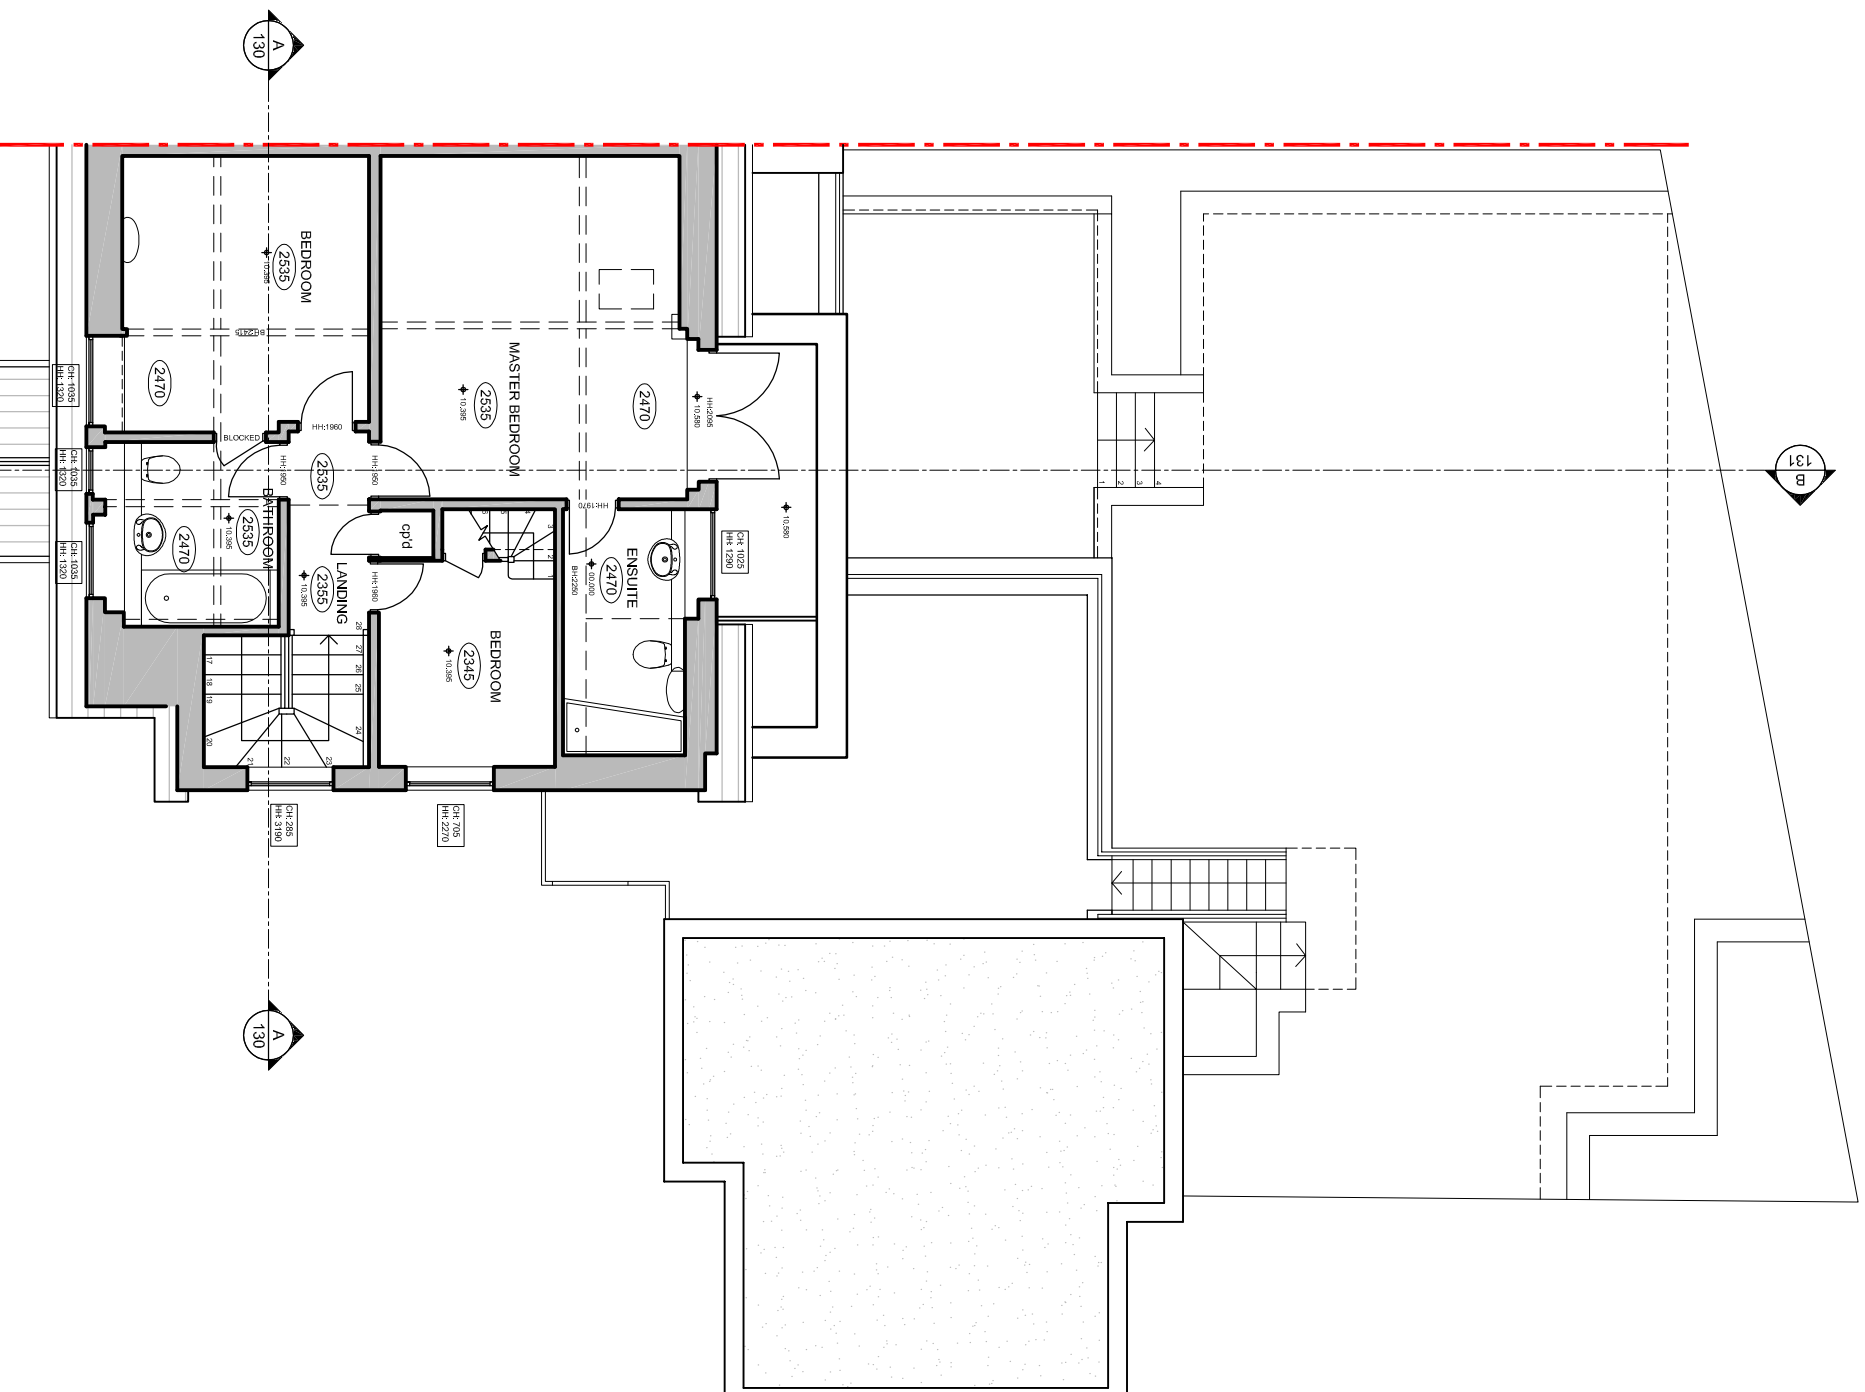

First Floor Plan

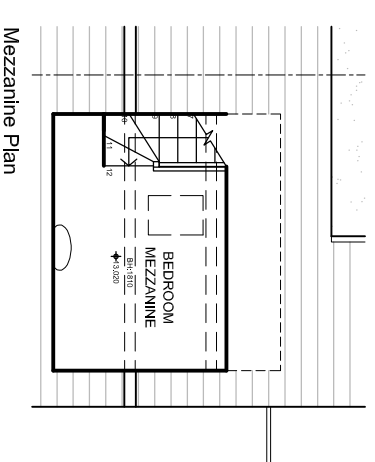

Mezzanine Plan

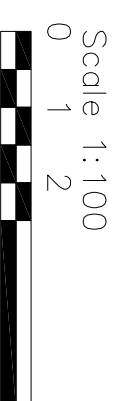

Client
MR & MRS ZIMMERN

Job Title
22C EAST HEATH ROAD, NW3

Drawing Title
FIRST FLOOR EXISTING

Scale | Date | Drawn | Drawing Number
1:100 | 07/18 | EP | 807/A3/112 | A

snell david

Snell David Architects
Unit 1
Three Eastfields Avenue
Wandsworth
SM18 1GN
Tel: 020 8870 3335
e-mail: sd@snell-david.co.uk
web: www.snell-david.co.uk

The drawings are copyright and no portion should be used without consent. No dimensions are to be relied on if they conflict with the dimensions shown on the drawings.