
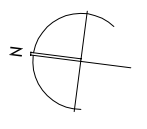
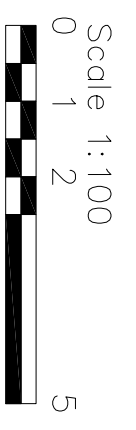


| Revision | Date     | Drawn | Details                              |
|----------|----------|-------|--------------------------------------|
| A        | 18.04.19 | EP    | Issued to Client For Client Approval |

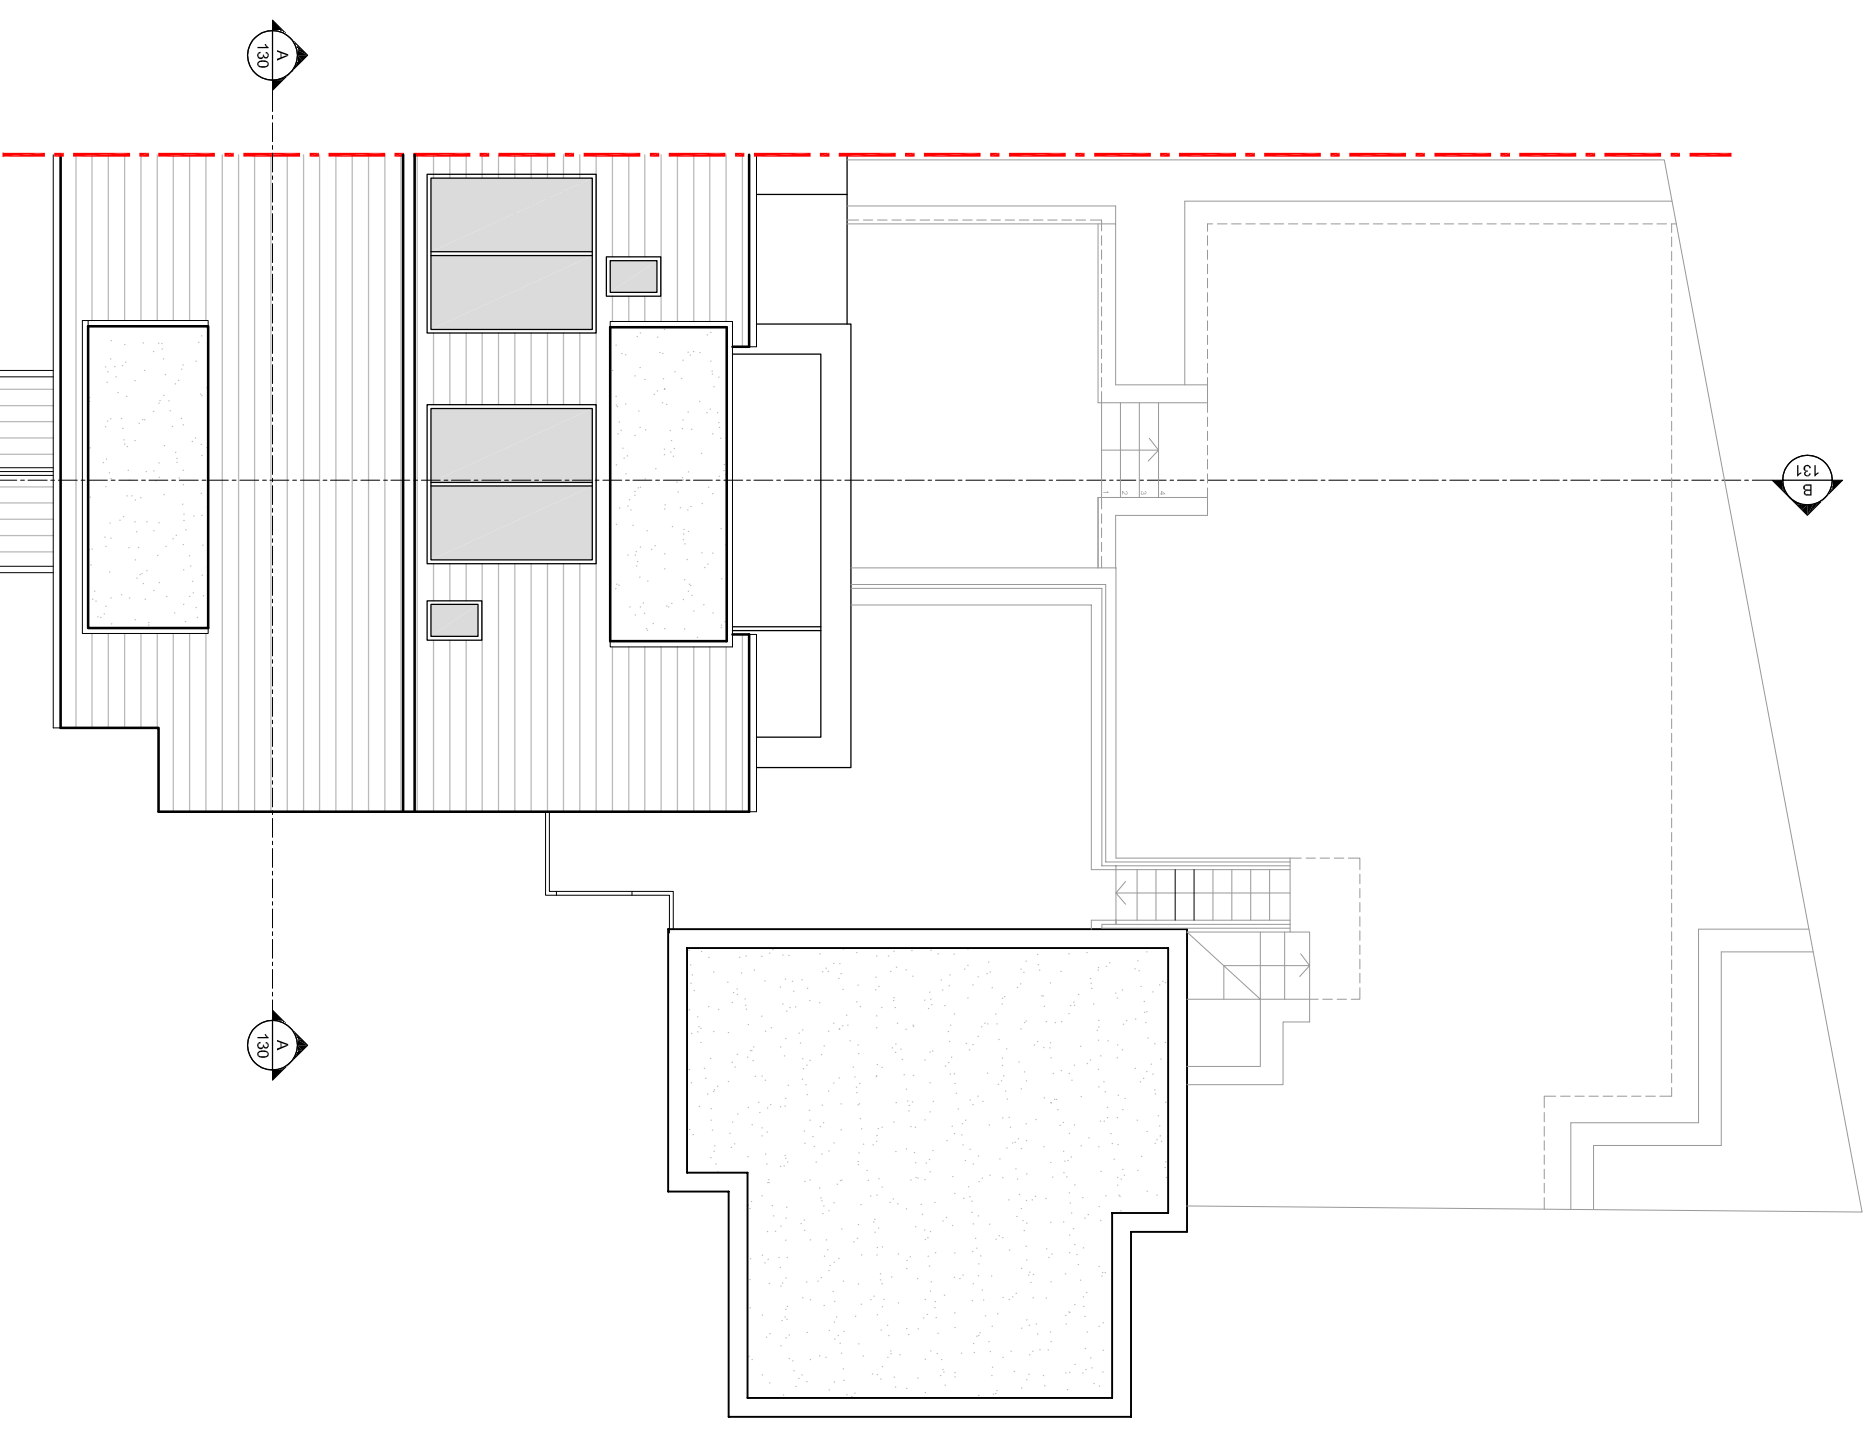

Client

MR & MRS ZIMMERN

Job Title

22C EAST HEATH ROAD, NW3

Drawing Title

ROOF PLAN

EXISTING

Scale | Date | Drawn | Drawing Number

1:100 | 07/18 | EP | 807/A3/114 | A

**snell david**

Snell David Architects  
Unit 1  
Three Eastfields Avenue  
Wandsworth  
SW18 1GN

Tel: 020 8870 3335  
e-mail: sd@snell-david.co.uk  
web: www.snell-david.co.uk

The drawings are copyright and no part may be reproduced without consent. No dimensions are to be taken off the drawings. All dimensions are to be unless stated.