



| Revision | Date | Drawn | Details |
|----------|----------|-------|---------------------|
| - | 11.07.18 | EP | Issued to Client |
| A | 18.04.19 | EP | For Client Approval |

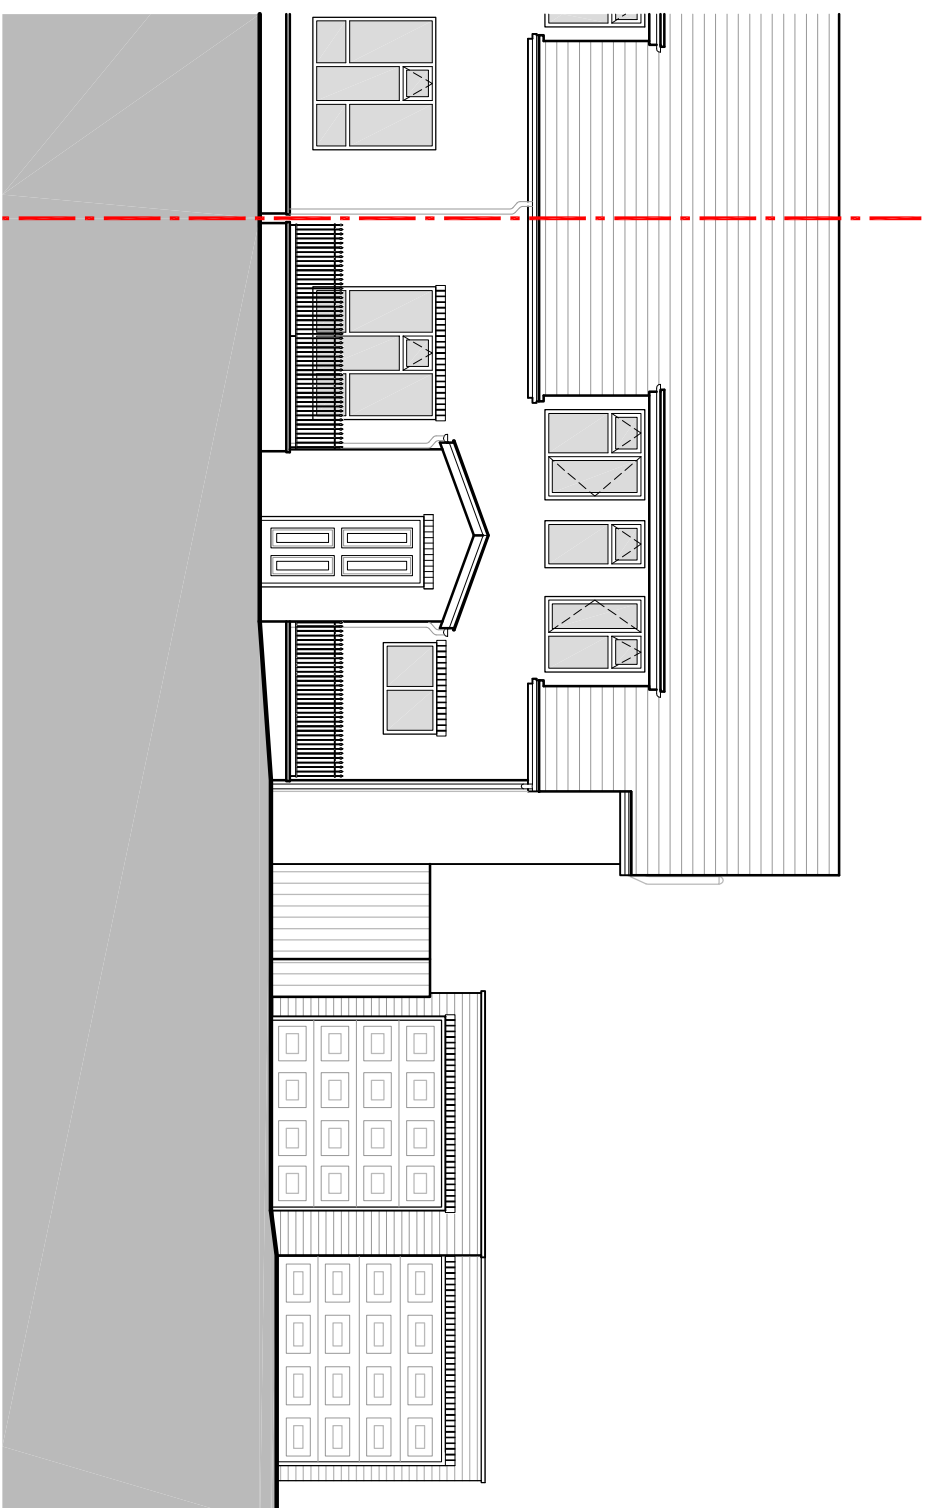

North Elevation

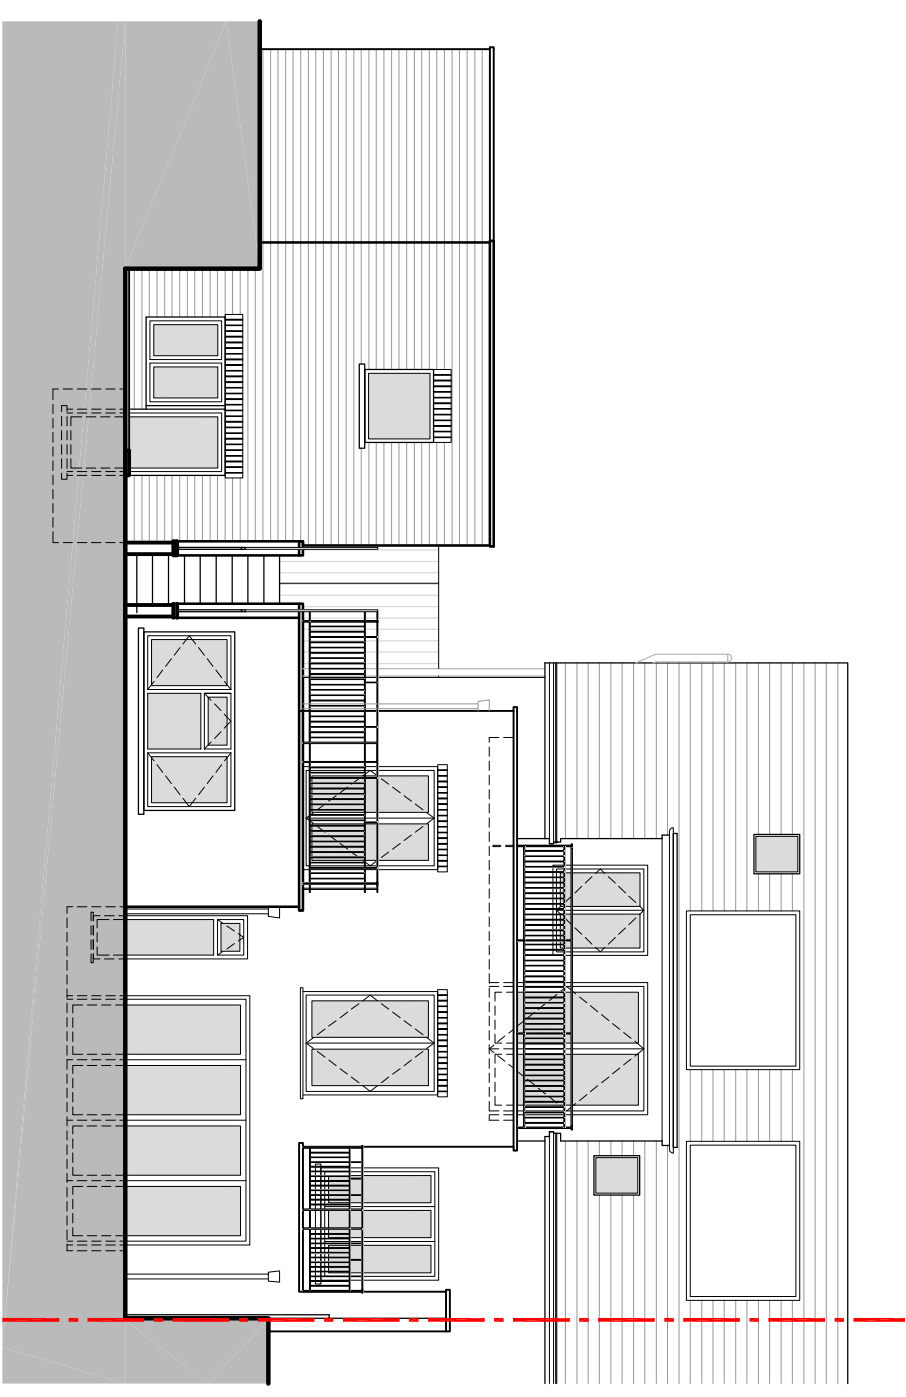

South Elevation

Scale 1:100
 0 1 2 5

Client
MR & MRS ZIMMERN
 Job Title
22C EAST HEATH ROAD, NW3
 Drawing Title
**NORTH & SOUTH ELEVATION
 EXISTING**
 Scale | Date | Drawn | Drawing Number
1:100 07/18 EP 807/A3/120 A

snell david
 Snell David Architects
 Unit 1
 Three Eastfields Avenue
 Wandsworth
 SW18 1GN
 Tel: 020 8870 3335
 e-mail: sda@snell-david.co.uk
 web: www.snell-david.co.uk

The drawings are copyright and no portion should be used without consent. No alterations are to be made to the drawings. All dimensions are to be unless stated.