


Revision	Date	Drawn	Details
A	11.07.18	EP	Issued to Client
	18.04.19	EP	For Client Approval

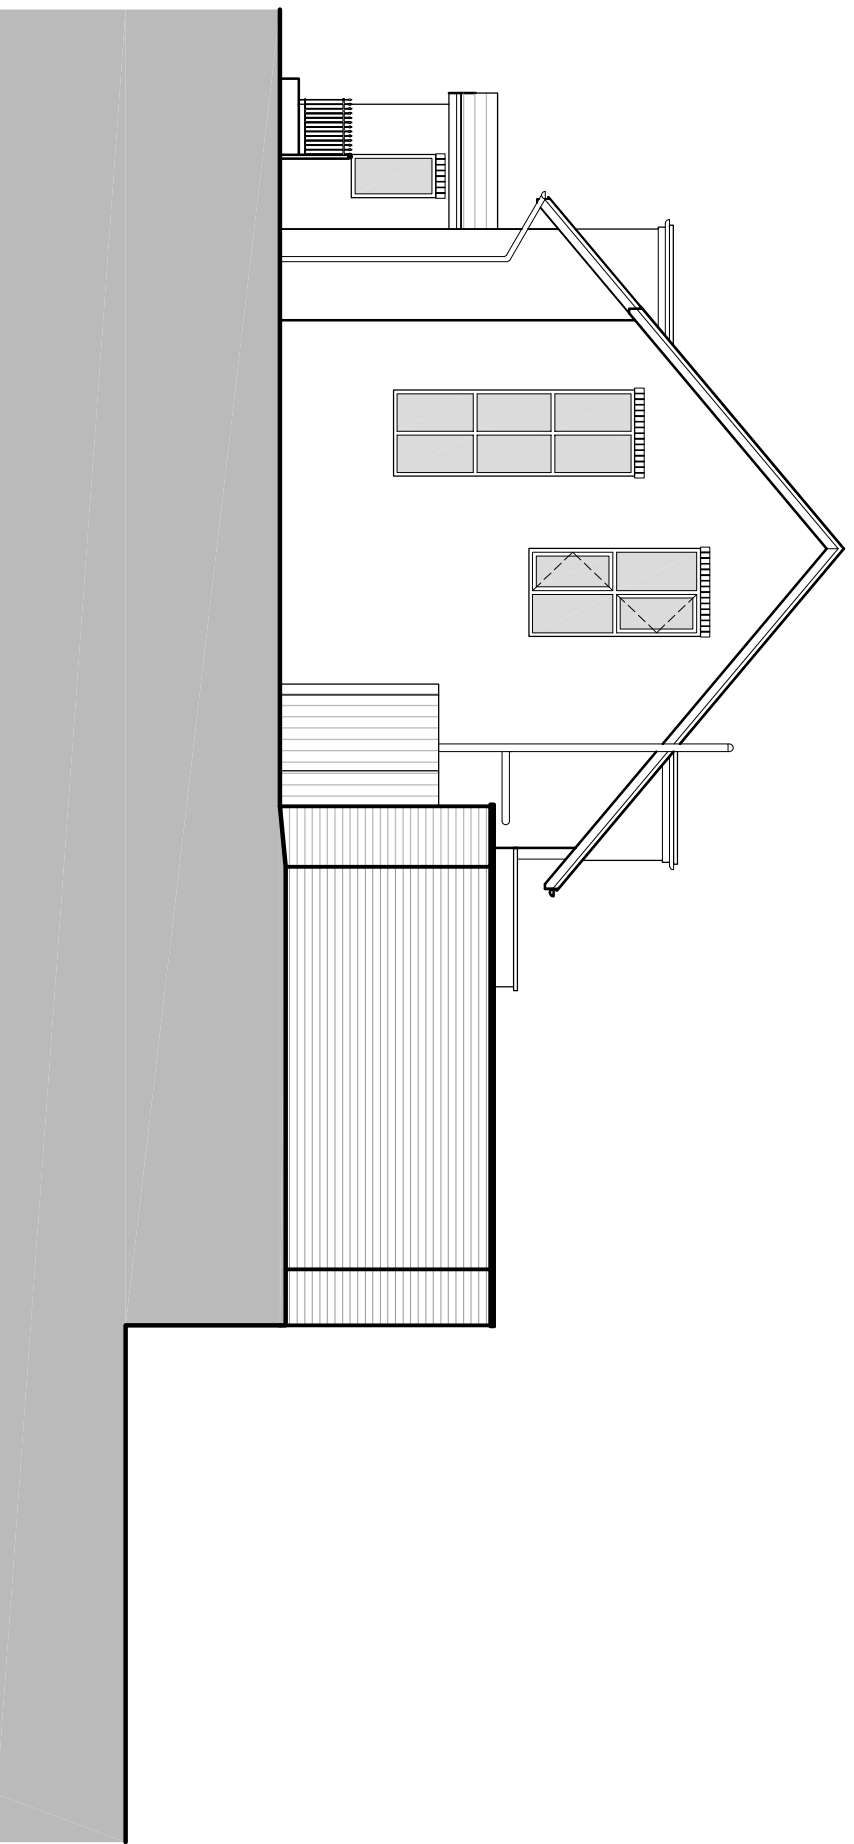

West Elevation

Scale 1:100
 0 1 2 5

Client
MR & MRS ZIMMERN
 Job Title
22C EAST HEATH ROAD, NW3
 Drawing Title
WEST ELEVATION
EXISTING
 Scale | Date | Drawn | Drawing Number
1:100 07/18 EP 807/A3/121 A

snell david

Snell David Architects
 Unit 1
 Three Eastfields Avenue
 Wandsworth
 SW18 1GN
 Tel: 020 8870 3335
 e-mail: sd@snell-david.co.uk
 web: www.snell-david.co.uk

This drawing is copyright and no portion should be used without consent. No alterations are to be made of the drawing. A signature and date is to appear on this.