


Revision	Date	Drawn	Details
-	18.04.19	EP	For Planning


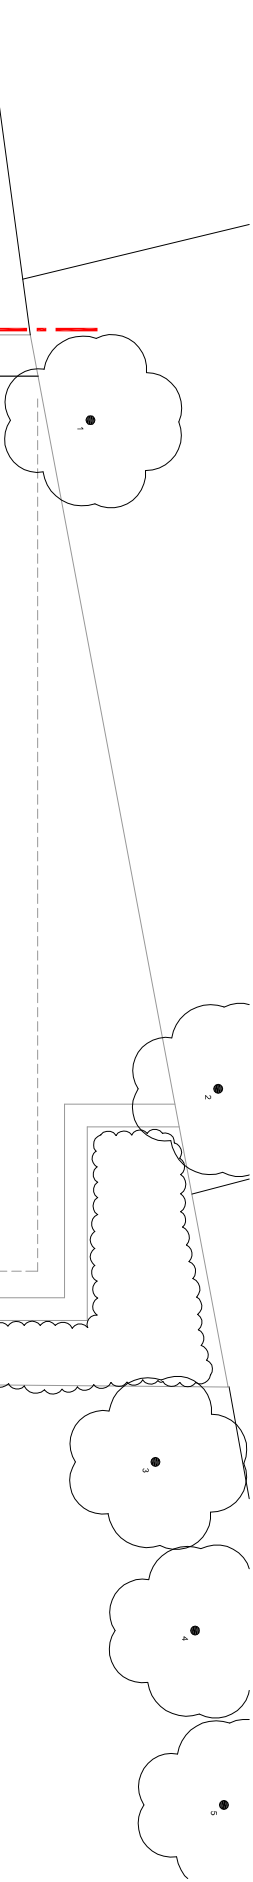


22C

22D

LADY WELL
COURT

Scale 1:100

  

Client

MR & MRS ZIMMERN

Job Title

22C EAST HEATH ROAD, NW3

Drawing Title
SITE PLAN
PROPOSED

Scale | Date | Drawn | Drawing Number

1:100 04/19 EP 807/A3/305 -

snell david

Snell David Architects
Unit 1
Three Eastfields Avenue
Wandsworth
SW18 1GN

Tel: 020 8870 3335

e-mail: sda@snell-david.co.uk
web: www.snell-david.co.uk

This drawing is copyright and no portion should be used without consent. No alterations are to be made of this drawing. All dimensions are to be verified on site.