



Revision	Date	Drawn	Details
A	15.04.19	EP	For Client Approval
B	18.04.19	EP	For Planning

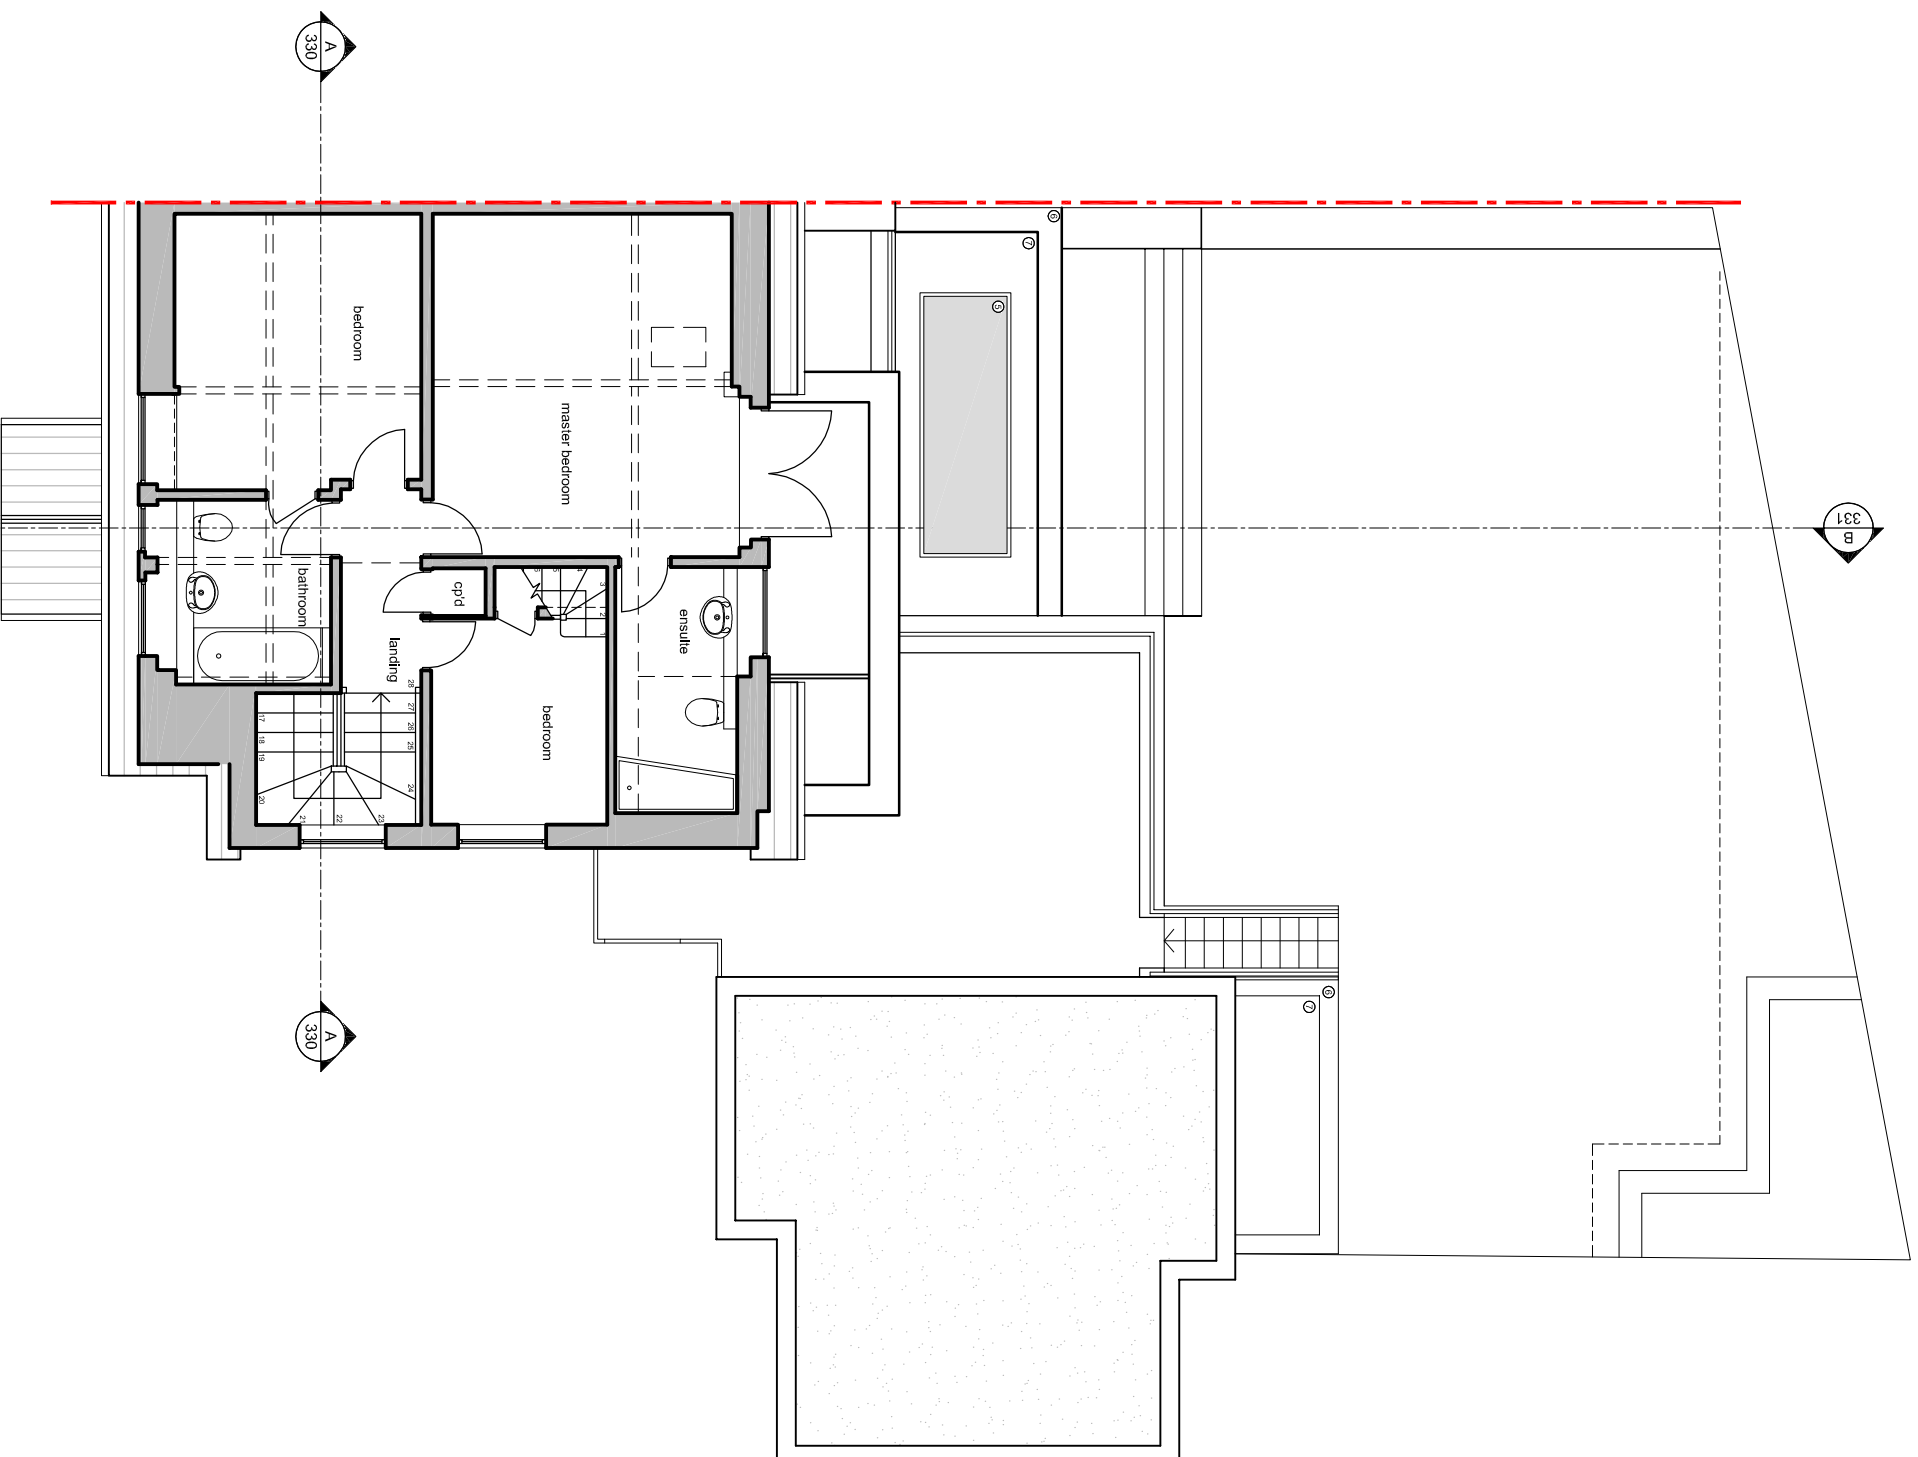

FIRST FLOOR PLAN

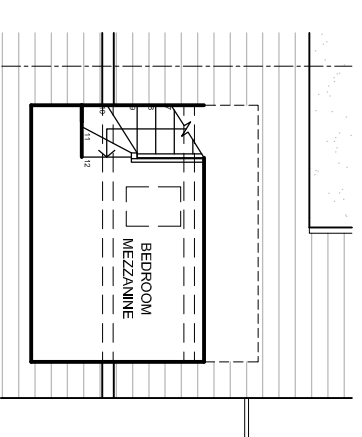

MEZZANINE PLAN

- Key**
1. Render to match existing
 2. Dark Timber Cladding
 3. PPC Aluminium Window
 4. PPC Aluminium Door
 5. PPC Aluminium Roof Lights
 6. Aluminium Coping
 7. Single Ply Roofing
 8. Painted Timber Door
 9. PPC Aluminium Window
 10. Downpipes



Client
MR & MRS ZIMMERN

Job Title
22C EAST HEATH ROAD, NW3

Drawing Title
FIRST FLOOR PROPOSED

Scale | Date | Drawn | Drawing Number
1:100 | 04/19 | EP | 807/A3/312 | A

snell david

Snell David Architects
Unit 1
Three Eastfields Avenue
Wandsworth
SM1 1UN
Tel: 020 8870 3335
e-mail: sda@snell-david.co.uk
web: www.snell-david.co.uk

This drawing is copyright and no portion should be used without consent. No dimensions are to be relied on if they conflict with the schedule of work.