

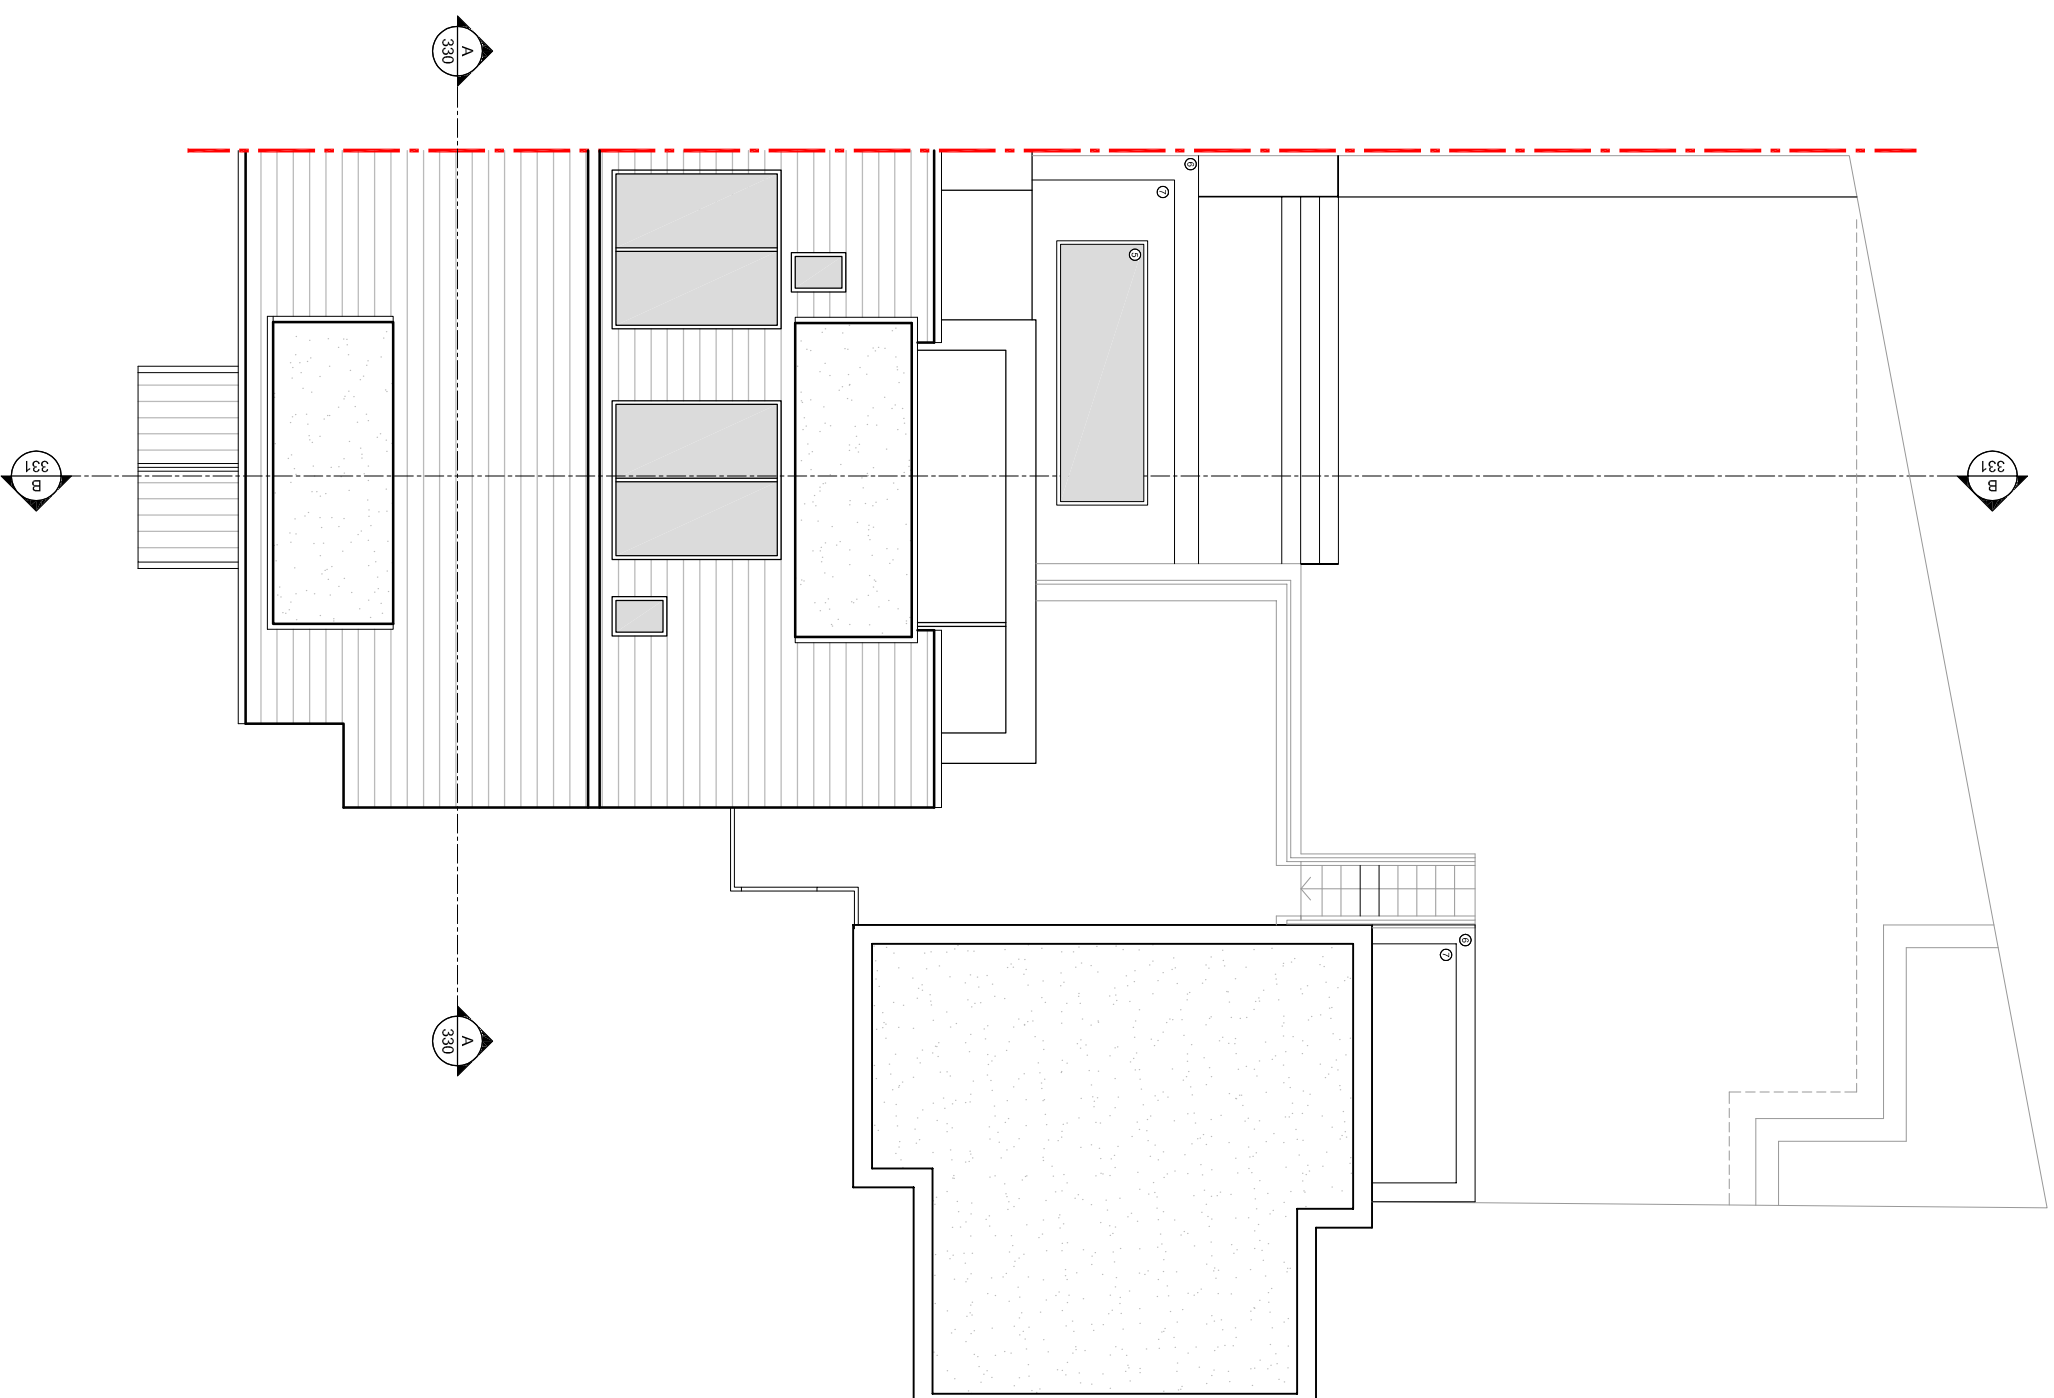


Revision	Date	Drawn	Details
A	15.04.18	EP	For Client Approval
	18.04.19	EP	For Planning

 

- Key**
1. Render to match existing
 2. Dark Timber Cladding
 3. PPC Aluminium Window
 4. PPC Aluminium Door
 5. PPC Aluminium Roof Lights
 6. Aluminium Coping
 7. Single Ply Roofing
 8. Painted Timber Door
 9. Painted Timber Window
 10. PPC Aluminium Gutters and Downpipes

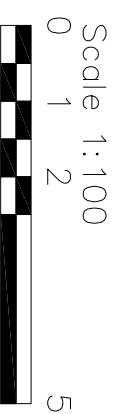

Client

MR & MRS ZIMMERN

Job Title
22C EAST HEATH ROAD, NW3

Drawing Title
ROOF PLAN
PROPOSED

Scale	Date	Drawn	Drawing Number
1:100	04/19	EP	807/A3/313 A

snell david

Snell David Architects
Unit 1
Three Eastfields Avenue
Wandsworth
SW18 1UN

Tel: 020 8870 3335
e-mail: sd@snell-david.co.uk
web: www.snell-david.co.uk

The above plan is complete and no further work will be undertaken without consent. No dimensions are to be taken off the drawing. A4 reproduction and to be kept for 10 years.