


Revision	Date	Drawn	Details
-	15.04.18	EP	For Client Approval
A	18.04.19	EP	For Planning

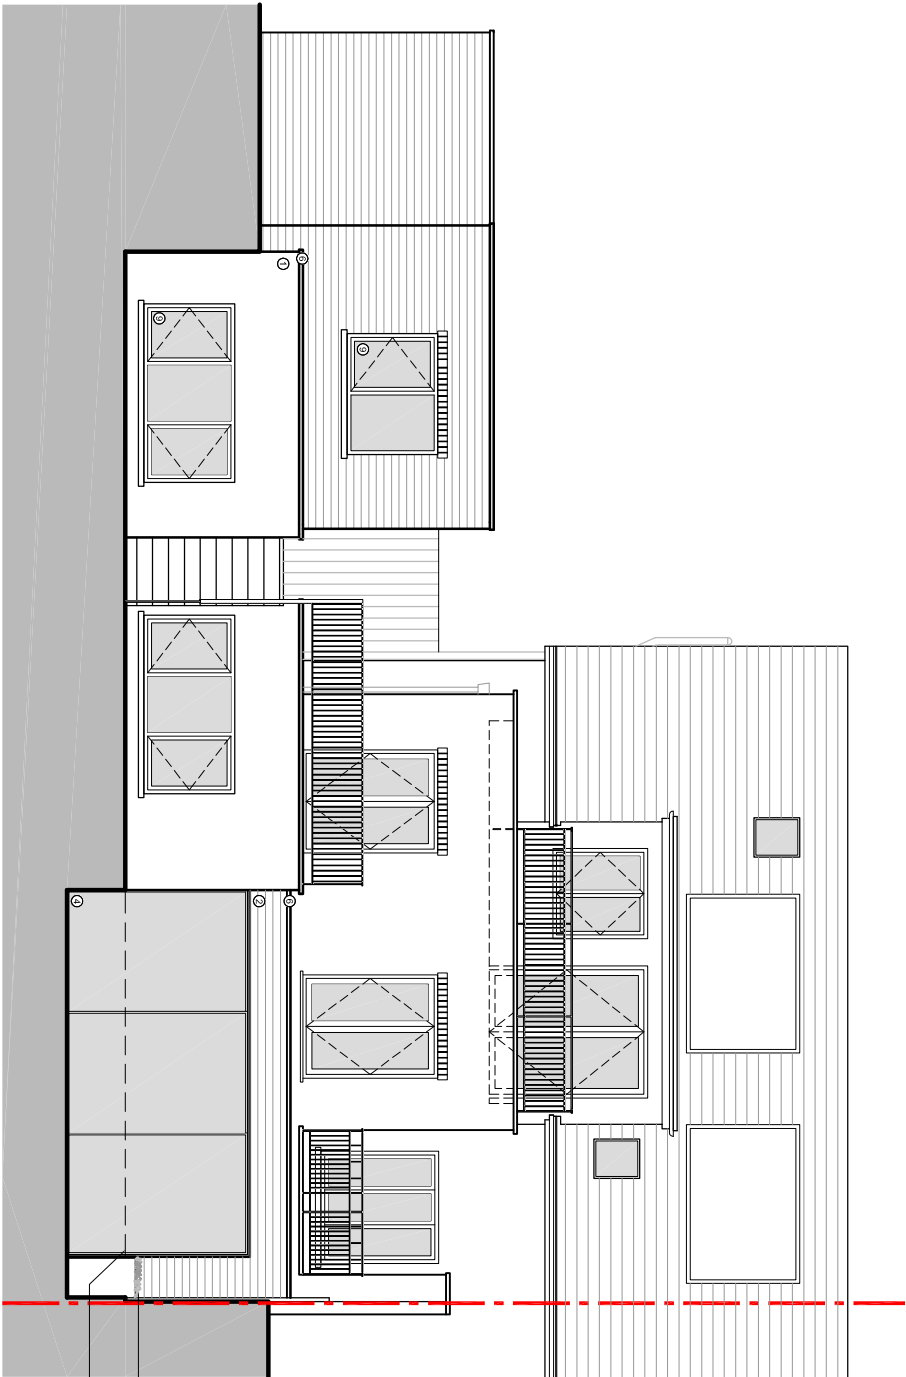


North Elevation



South Elevation

- Key**
1. Render to match existing
 2. Dark Timber Cladding
 3. PPC Aluminium Window
 4. PPC Aluminium Door
 5. PPC Aluminium Roof Lights
 6. Aluminium Coping
 7. Single Ply Roofing
 8. Painted Timber Door
 9. Painted Timber Window
 10. PPC Aluminium Gutters and Downpipes

Scale 1:100

 

Client	MR & MRS ZIMMERN
Job Title	22C EAST HEATH ROAD, NW3
Drawing Title	NORTH & SOUTH ELEVATION PROPOSED
Scale	1:100
Date	04/19
Drawn	EP
Drawing Number	807/A3/320
	A

snell david

Snell David Architects
Unit 1
Three Eastfields Avenue
Wandsworth
SW18 1GN
Tel: 020 8870 3335
e-mail: sda@snell-david.co.uk
web: www.snell-david.co.uk

This drawing is copyright and no portion should be used without consent. No alterations are to be made of this drawing. All dimensions are to be verified on site.