


Revision	Date	Drawn	Details
-	15.04.18	EP	For Client Approval
A	18.04.19	EP	For Planning

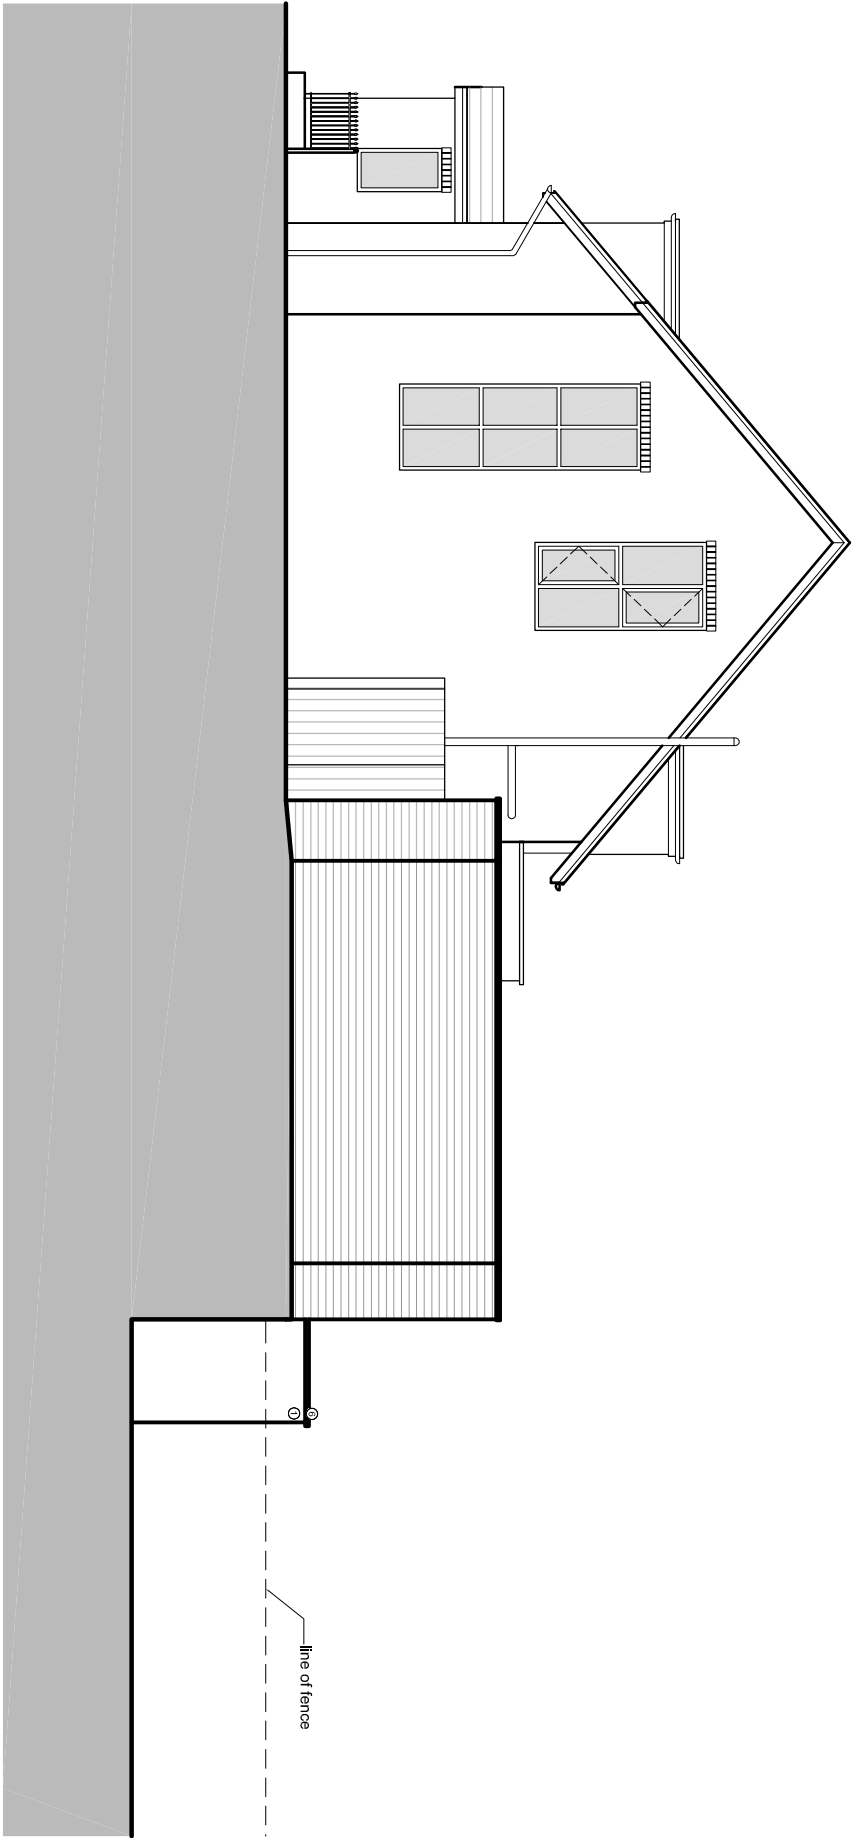

West Elevation

- Key**
1. Render to match existing
 2. Dark Timber Cladding
 3. PPC Aluminium Window
 4. PPC Aluminium Door
 5. PPC Aluminium Roof Lights
 6. Aluminium Coping
 7. Single Ply Roofing
 8. Painted Timber Door
 9. Painted Timber Window
 10. PPC Aluminium Gutters and Downpipes

Scale 1:100

0 1 2 5

Client			
MR & MRS ZIMMERN			
Job Title			
22C EAST HEATH ROAD, NW3			
Drawing Title			
WEST ELEVATION			
PROPOSED			
Scale	Date	Drawn	Drawing Number
1:100	04/19	EP	807/A/3/321 A

snell david

Snell David Architects
Unit 1
Three Eastfields Avenue
Wandsworth
SW18 1GN
Tel: 020 8870 3335
e-mail: sda@snell-david.co.uk
web: www.snell-david.co.uk