



APPROVED GROUND FLOOR PLAN  
SCALE 1:100

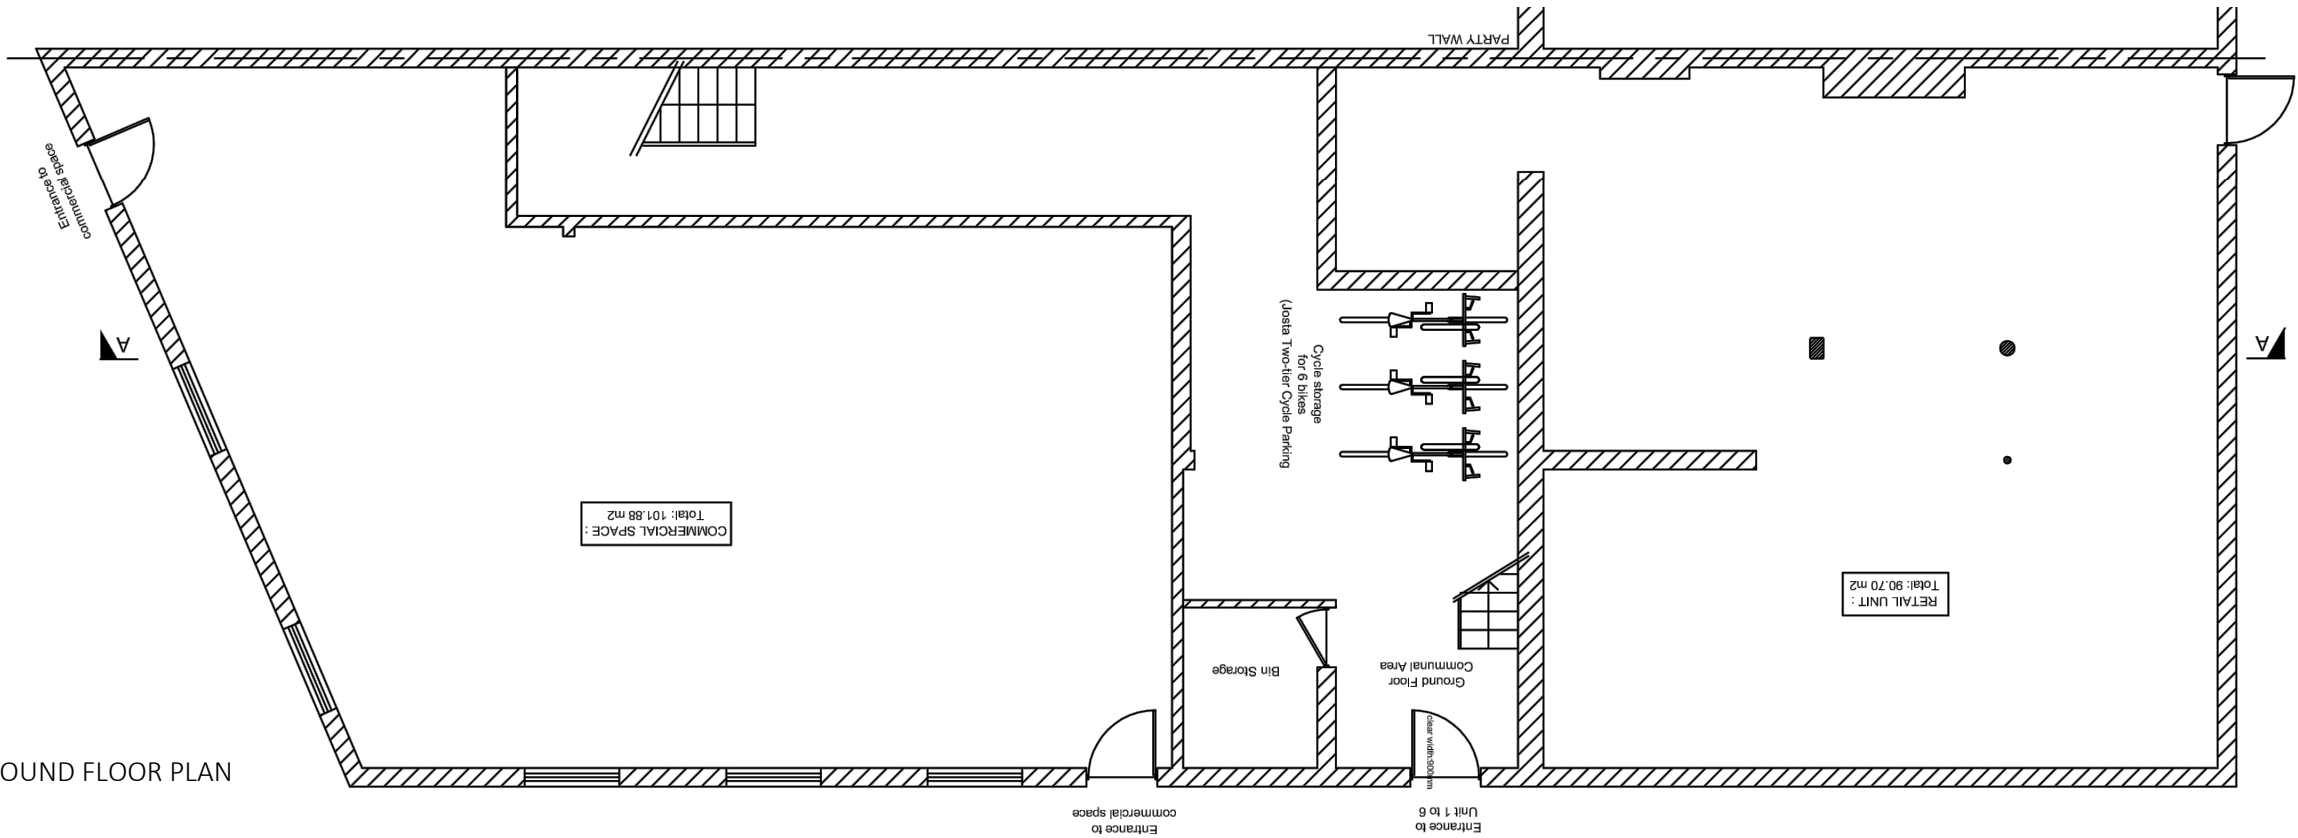

PROPOSED GROUND FLOOR PLAN  
SCALE 1:100

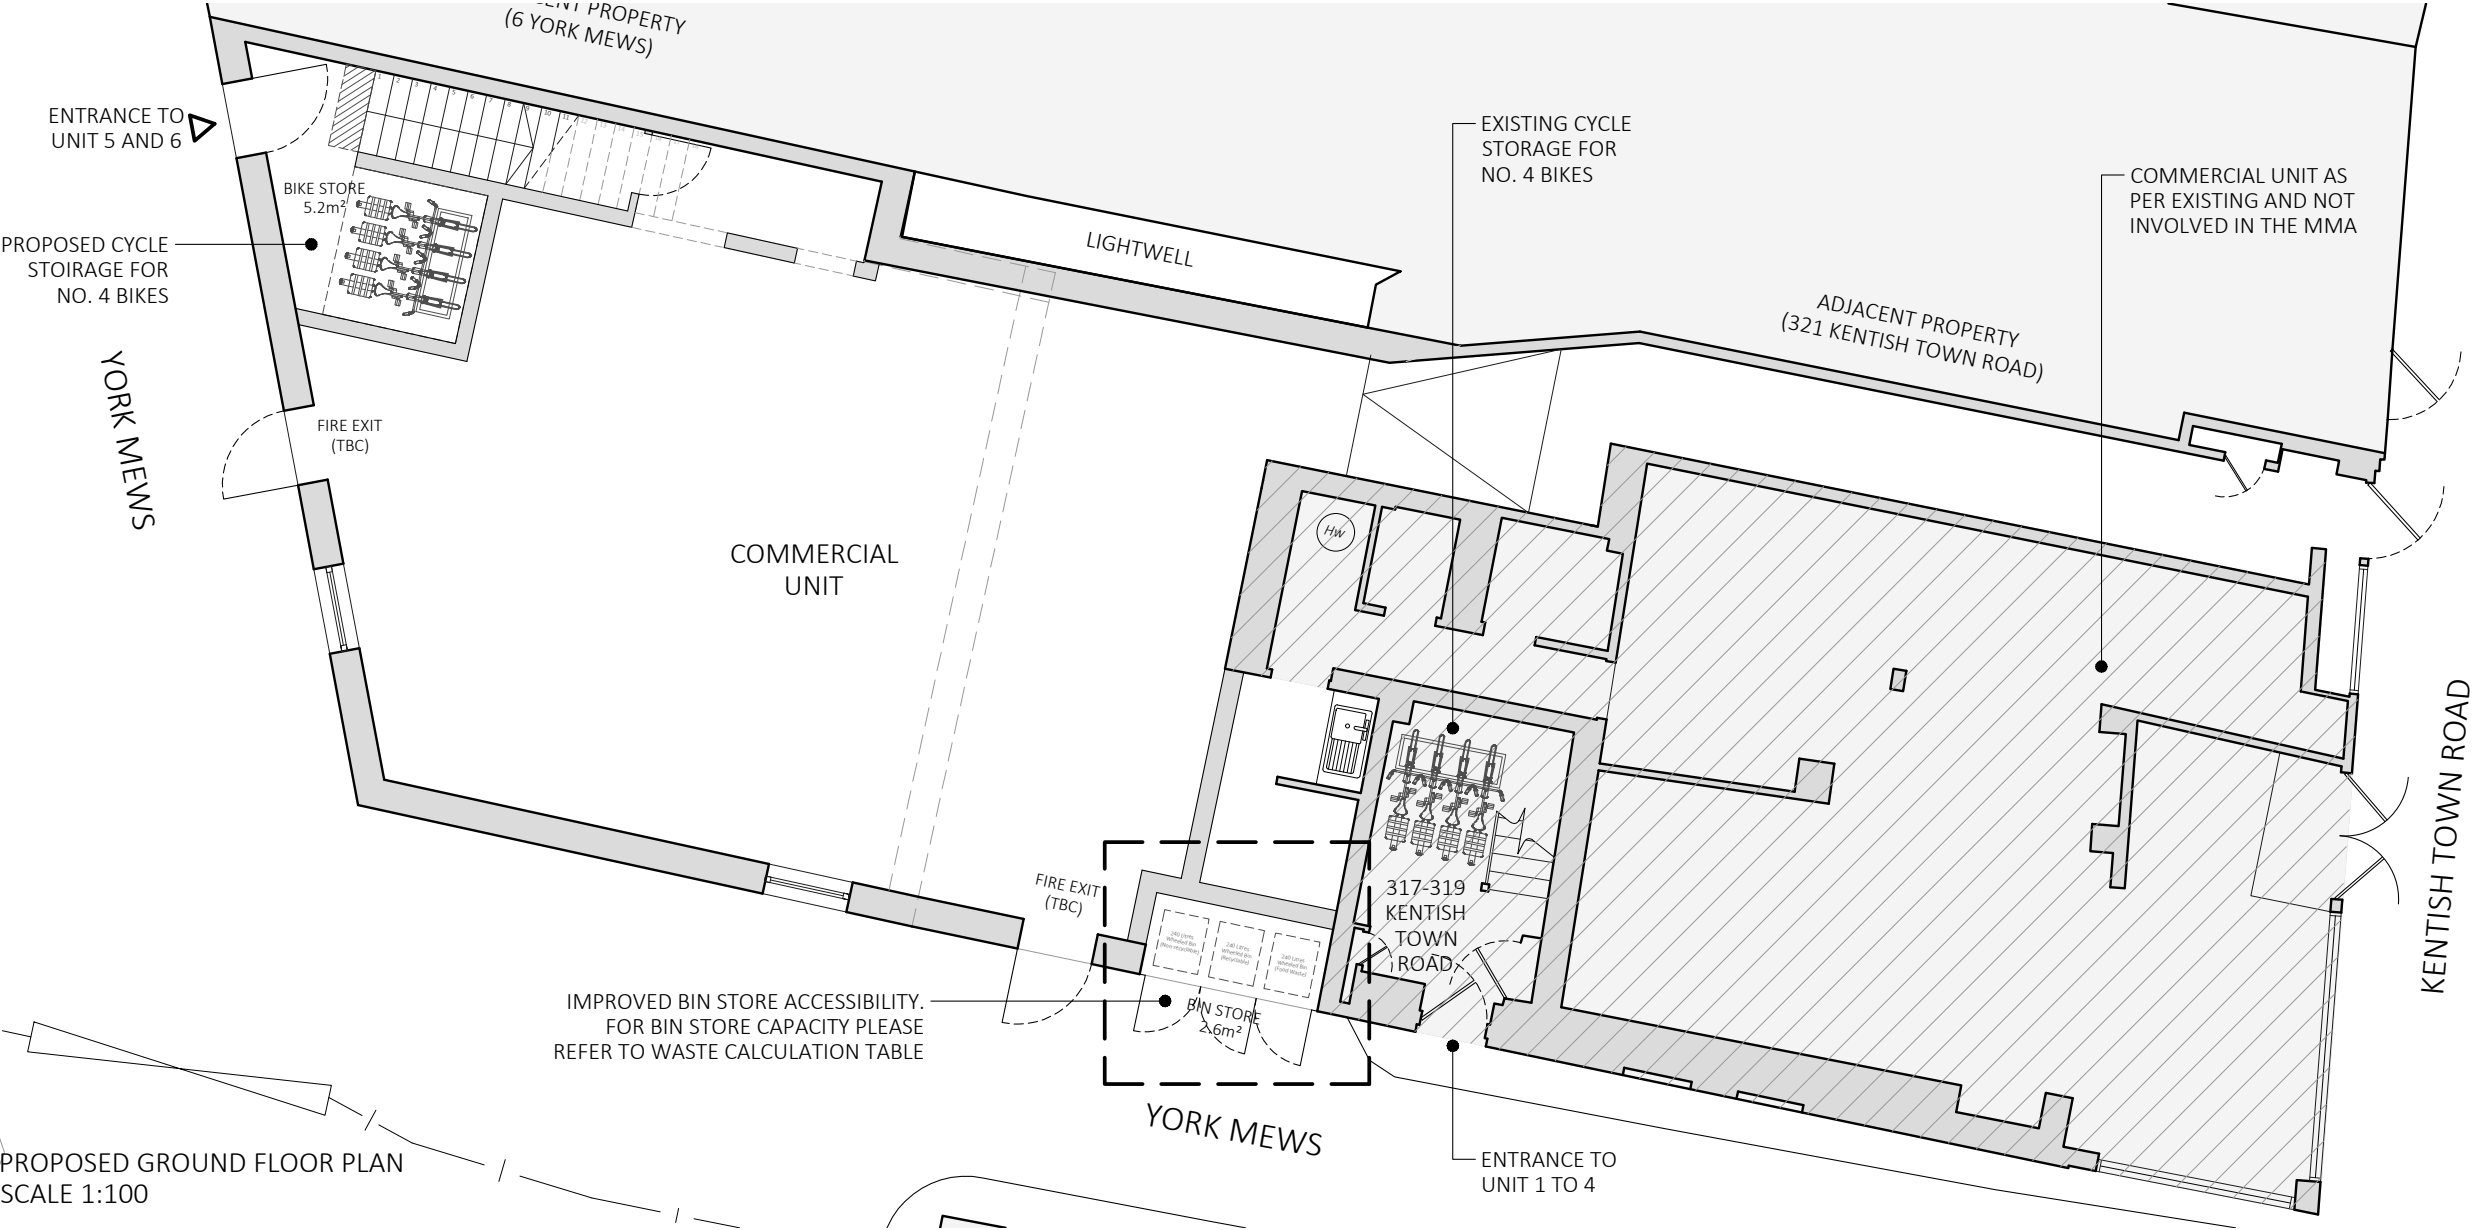

P2	10.04.19	PLANNING ISSUE	NV	GH
P1	29.03.19	ISSUED FOR COMMENT	NV	GH
rev.	date	description	dm	aud
drawing status				
PLANNING				
2 providence yard london E2 7RJ		020 7033 7855 www.csa.london	 CLIVE SALL ARCHITECTURE	
project 1048 317-319 KENTISH TOWN ROAD	drawn NV	audited GH	scale 1:100 @ A3	date 10.04.19
draw title GENERAL ARRANGEMENT APPROVED AND PROPOSED GROUND FLOOR PLAN	job no. 1048	draw no. 114	rev. P2	