

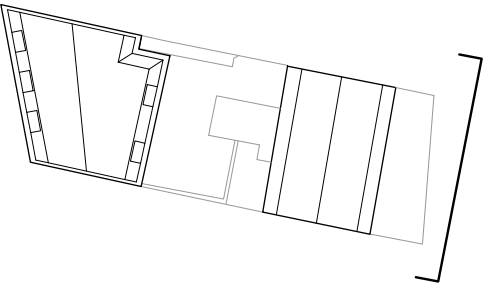


EAST ELEVATION

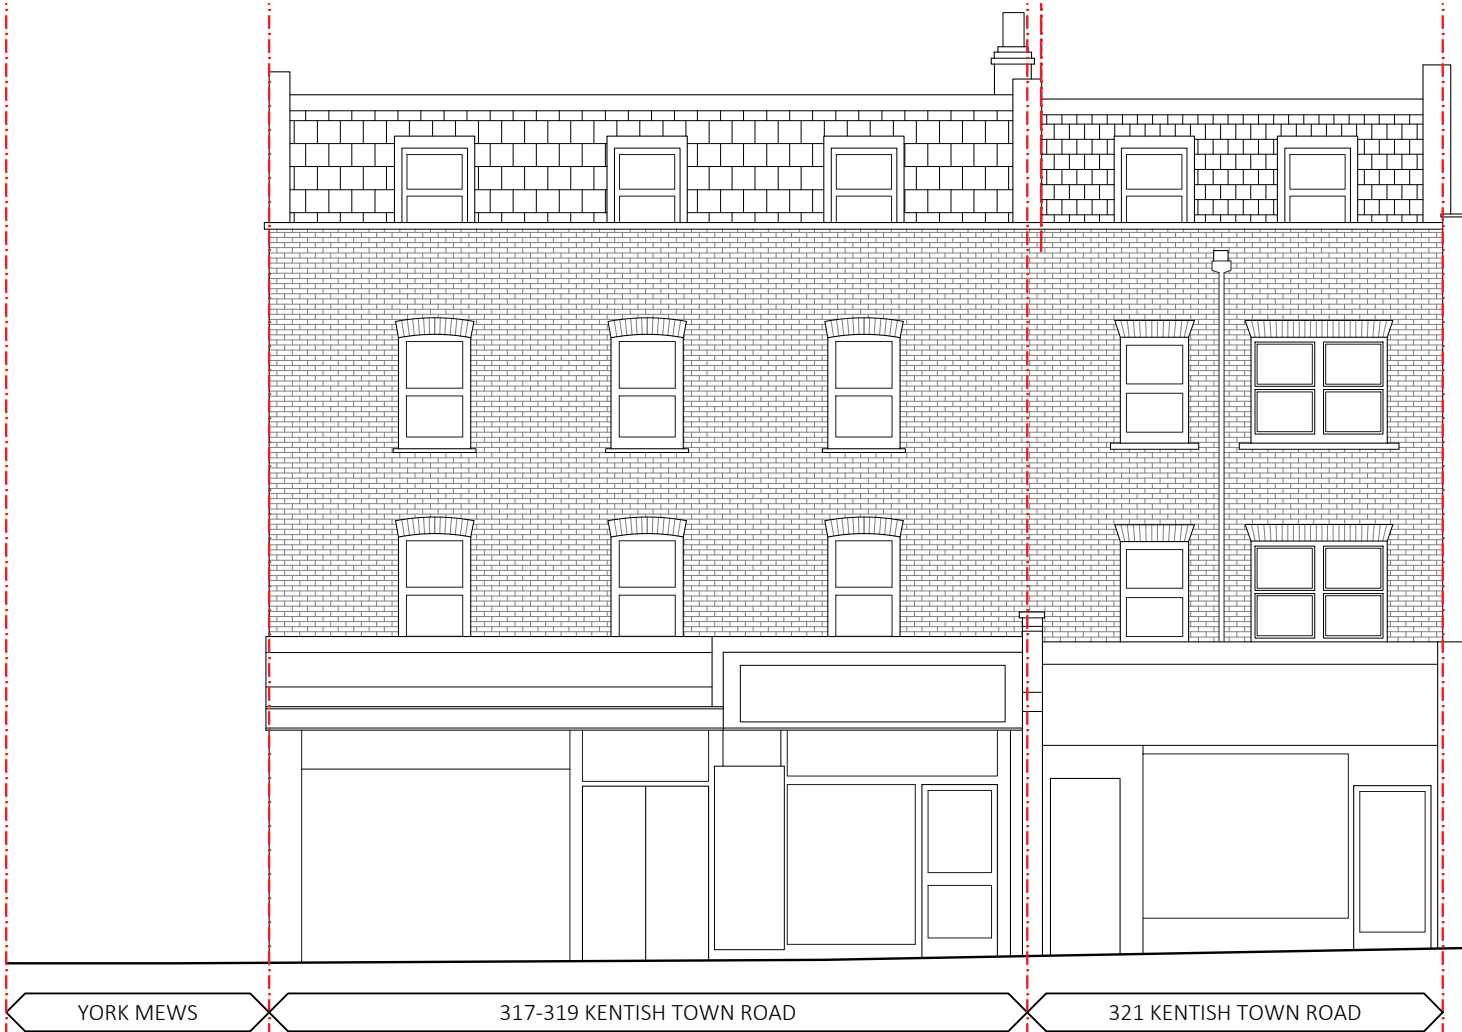

WEST ELEVATION

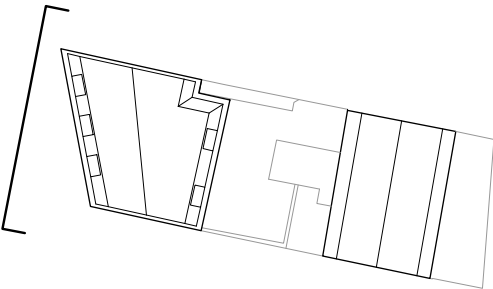

P1	29.03.19	PLANNING ISSUE	NV	GH
rev.	date	description	dm	aud
drawing status				
PLANNING				
2 providence yard london E2 7RJ		020 70337855 www.csa.london	 CLIVE SALL ARCHITECTURE	
project 1048 317-319 KENTISH TOWN ROAD	drawn NV	audited GH	scale 1:100 @ A3	date 29.03.19
draw title GENERAL ARRANGEMENT PROPOSED ELEVATIONS	job no. 1048	draw no. 301	rev. P1	