




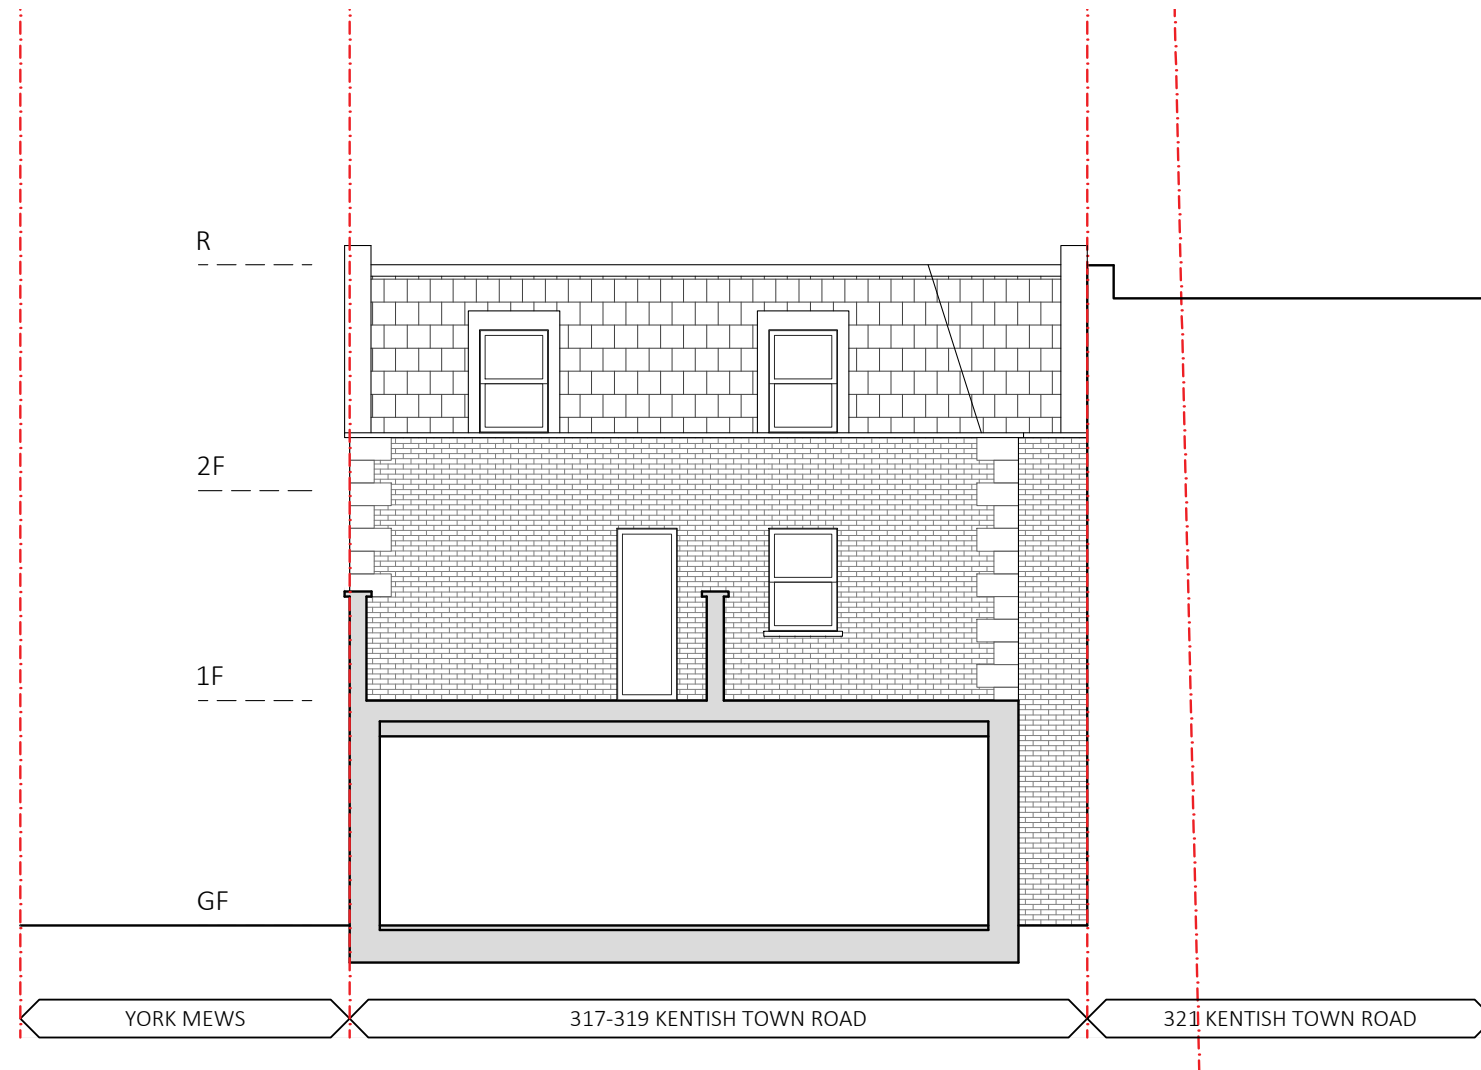

SOUTH ELEVATION

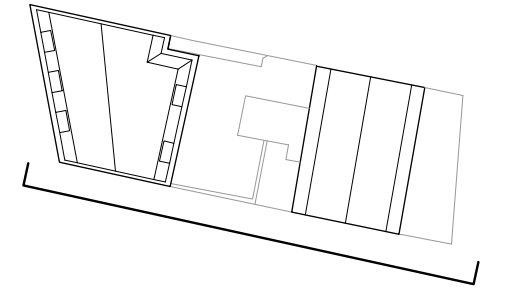

EAST ELEVATION  
(2 STOREY EXTENSION)

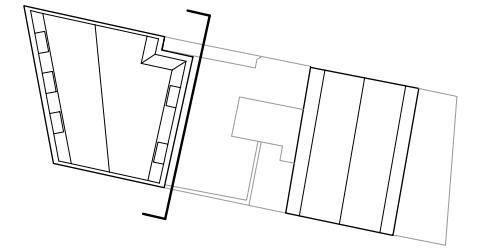

rev.	date	description	drawn	audited	scale	date
P1	29.03.19	PLANNING ISSUE	NV	GH		
drawing status						
<b>PLANNING</b>						
2 providence yard london E2 7RJ		020 7033 7855 www.csa.london			CLIVE SALL ARCHITECTURE	
project 1048 317-319 KENTISH TOWN ROAD	drawn NV	audited GH	scale 1:100 @ A3	date 29.03.19		
drawing title GENERAL ARRANGEMENT PROPOSED ELEVATIONS	job no. 1048	drawing no. 302	rev. P1			