


APPROVED SOUTH ELEVATION  
SCALE 1:100

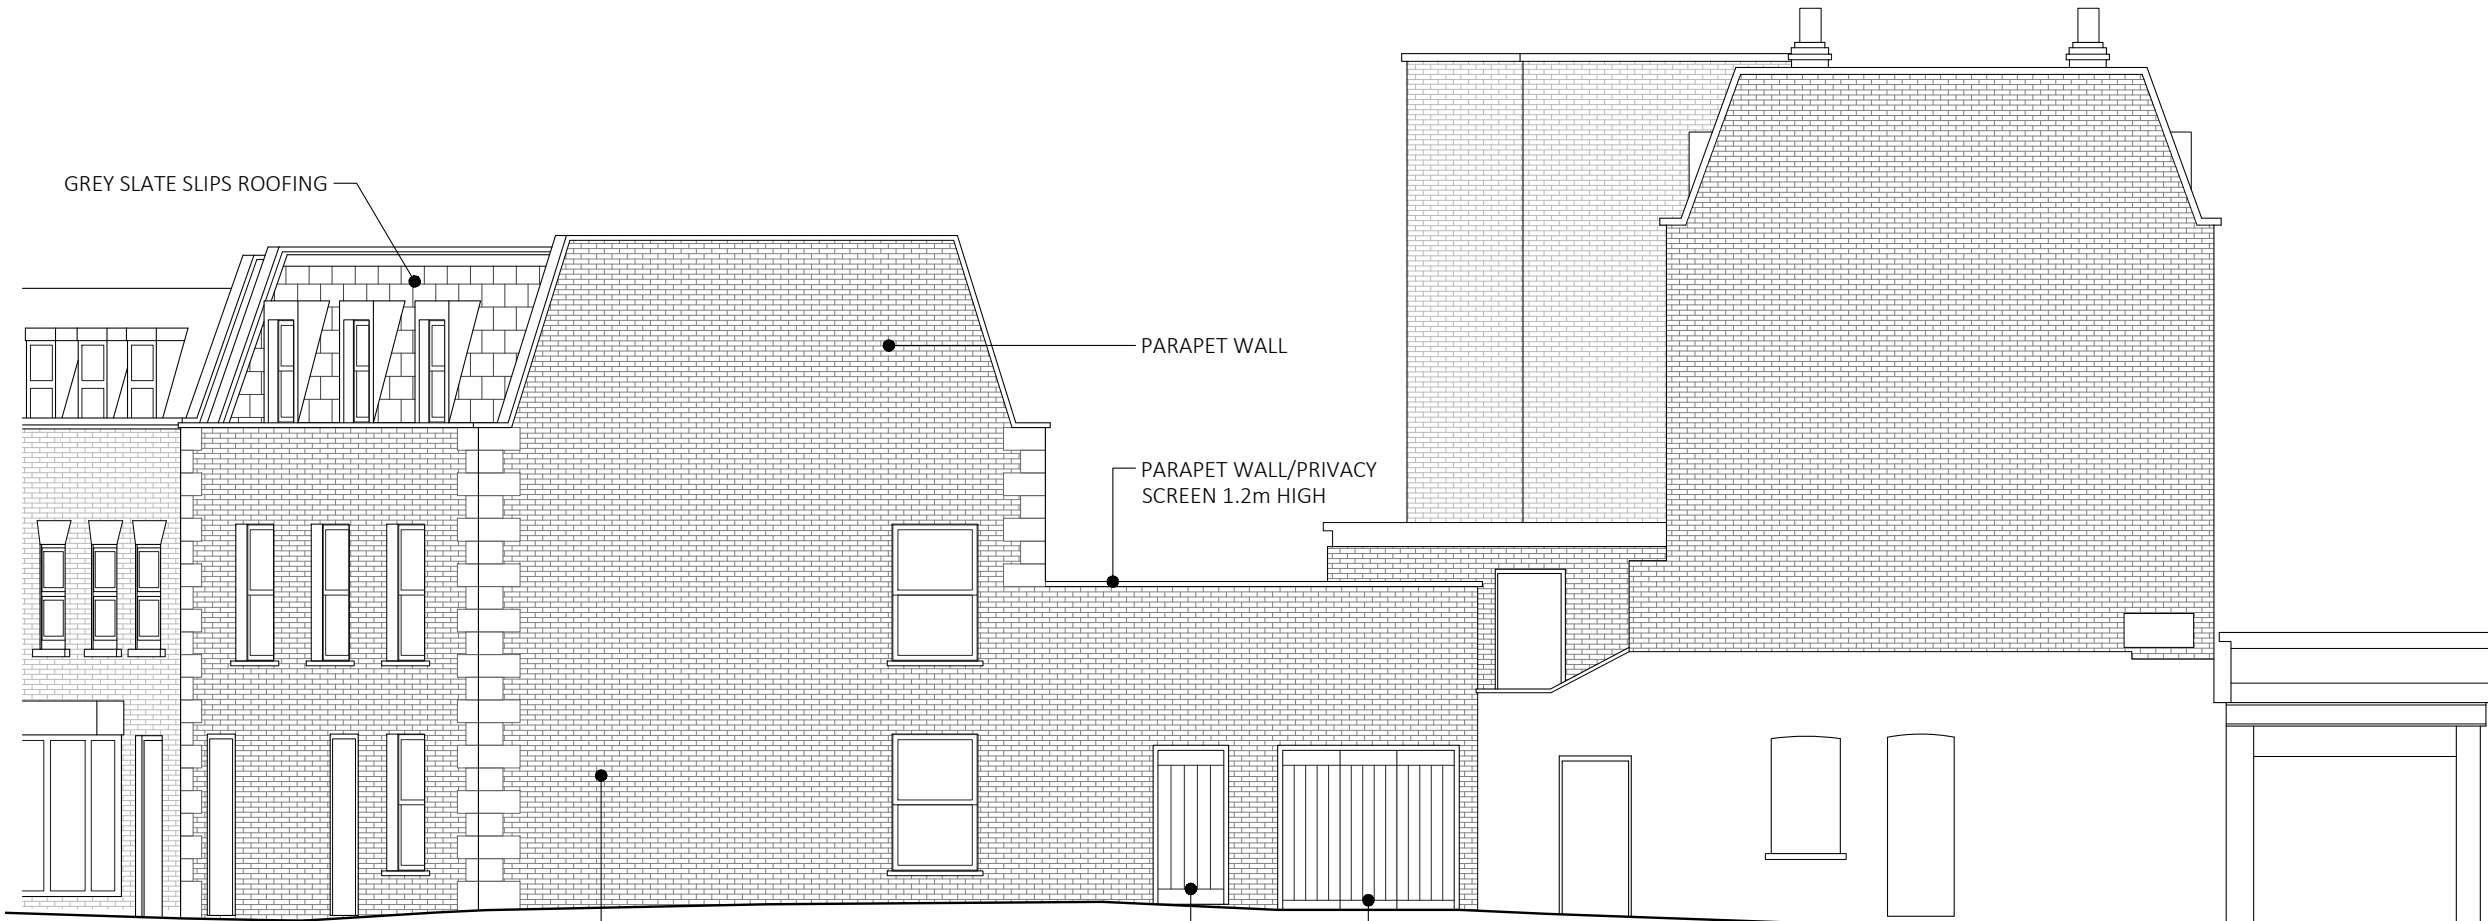

PROPOSED SOUTH ELEVATION  
SCALE 1:100

RENDERED BAND REMOVED.  
EXPOSED BRICKWORK CONSISTENT  
ALL OVER THE SIDE FACADE

FIRE EXIT FROM  
COMMERCIAL  
UNIT (TBC)

DOORS TO BIN STORE

P1	29.03.19	PLANNING ISSUE	NV	GH
rev.	date	description	dm	aud
drawing status				
PLANNING				
2 providence yard london E2 7RJ		020 7033 7855 www.csa.london	 CLIVE SALL ARCHITECTURE	
project 1048 317-319 KENTISH TOWN ROAD	drawn NV	audited GH	scale 1:100 @ A3	date 29.03.19
draw title GENERAL ARRANGEMENT APPROVED AND PROPOSED ELEVATIONS	job no. 1048	draw no. 312	rev. P1	