



APPROVED EAST ELEVATION
(2 STOREY EXTENSION)
SCALE 1:100

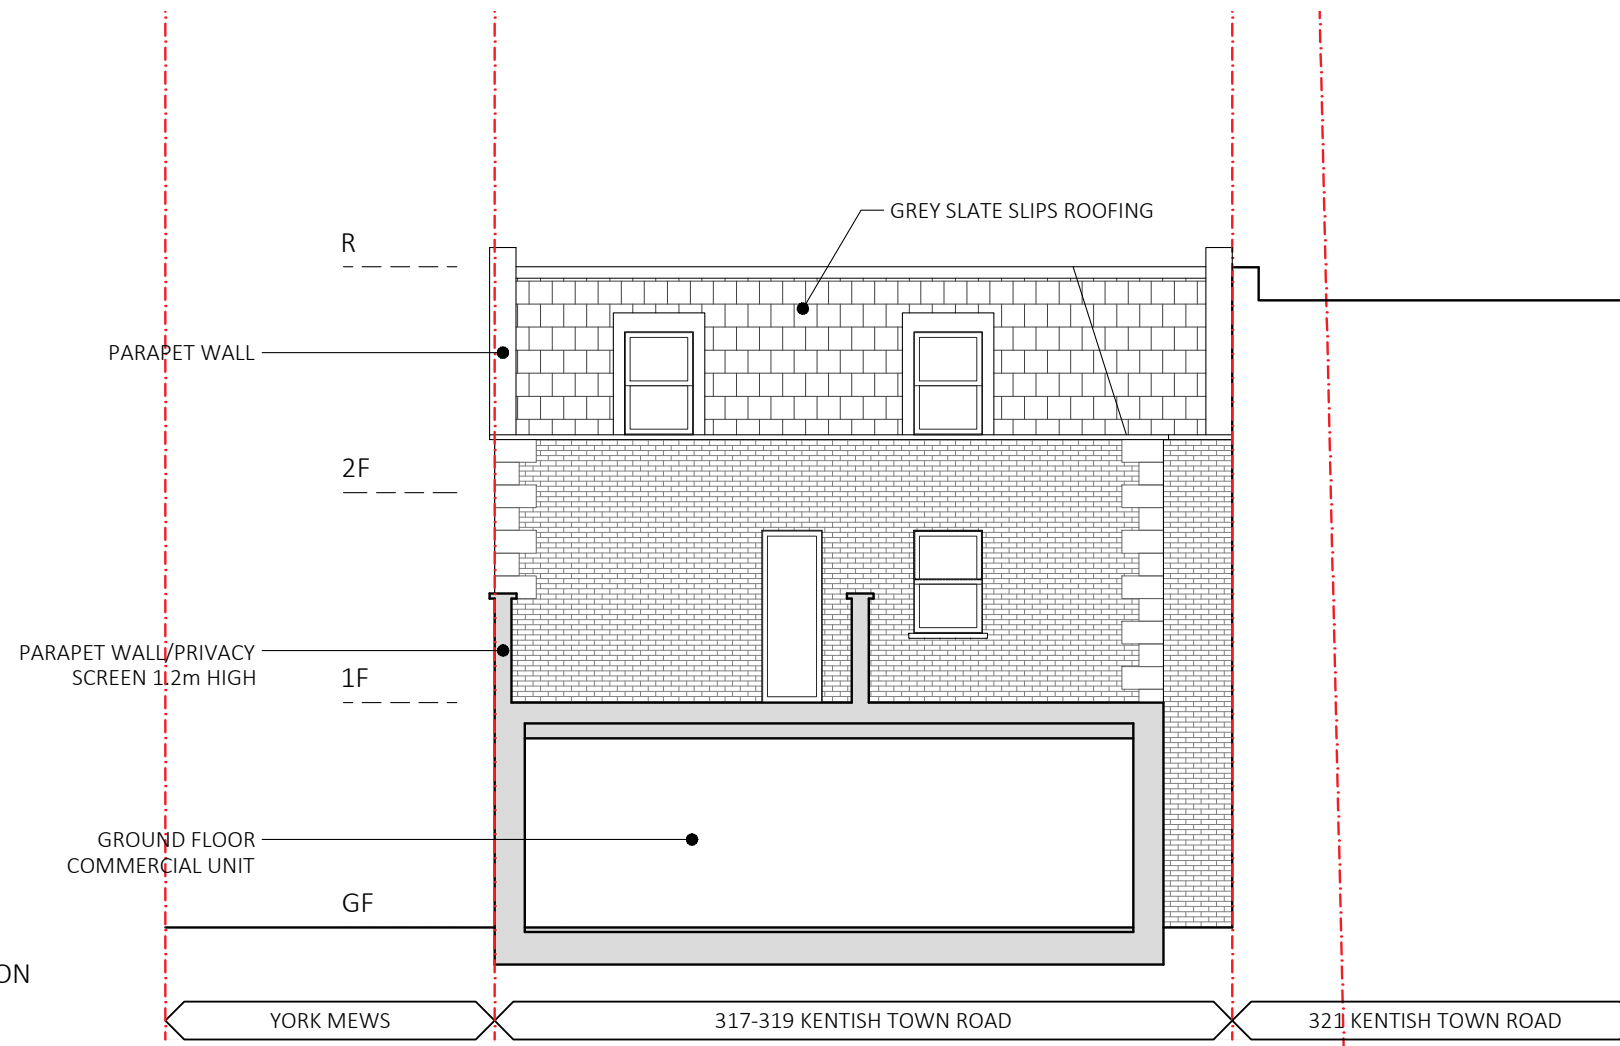

PROPOSED EAST ELEVATION
(2 STOREY EXTENSION)
SCALE 1:100

P1	29.03.19	PLANNING ISSUE		NV	GH
rev.	date	description		dm	aud
drawing status					
PLANNING					
2 providence yard london E2 7RJ		020 70337855 www.csa.london		 CLIVE SALL ARCHITECTURE	
project 1048 317-319 KENTISH TOWN ROAD	drawn NV	audited GH	scale 1:100 @ A3	date 29.03.19	
drawing title GENERAL ARRANGEMENT APPROVED AND PROPOSED ELEVATIONS	job no. 1048	drawing no. 313	revision P1		