


APPROVED SECOND FLOOR PLAN
SCALE 1:100

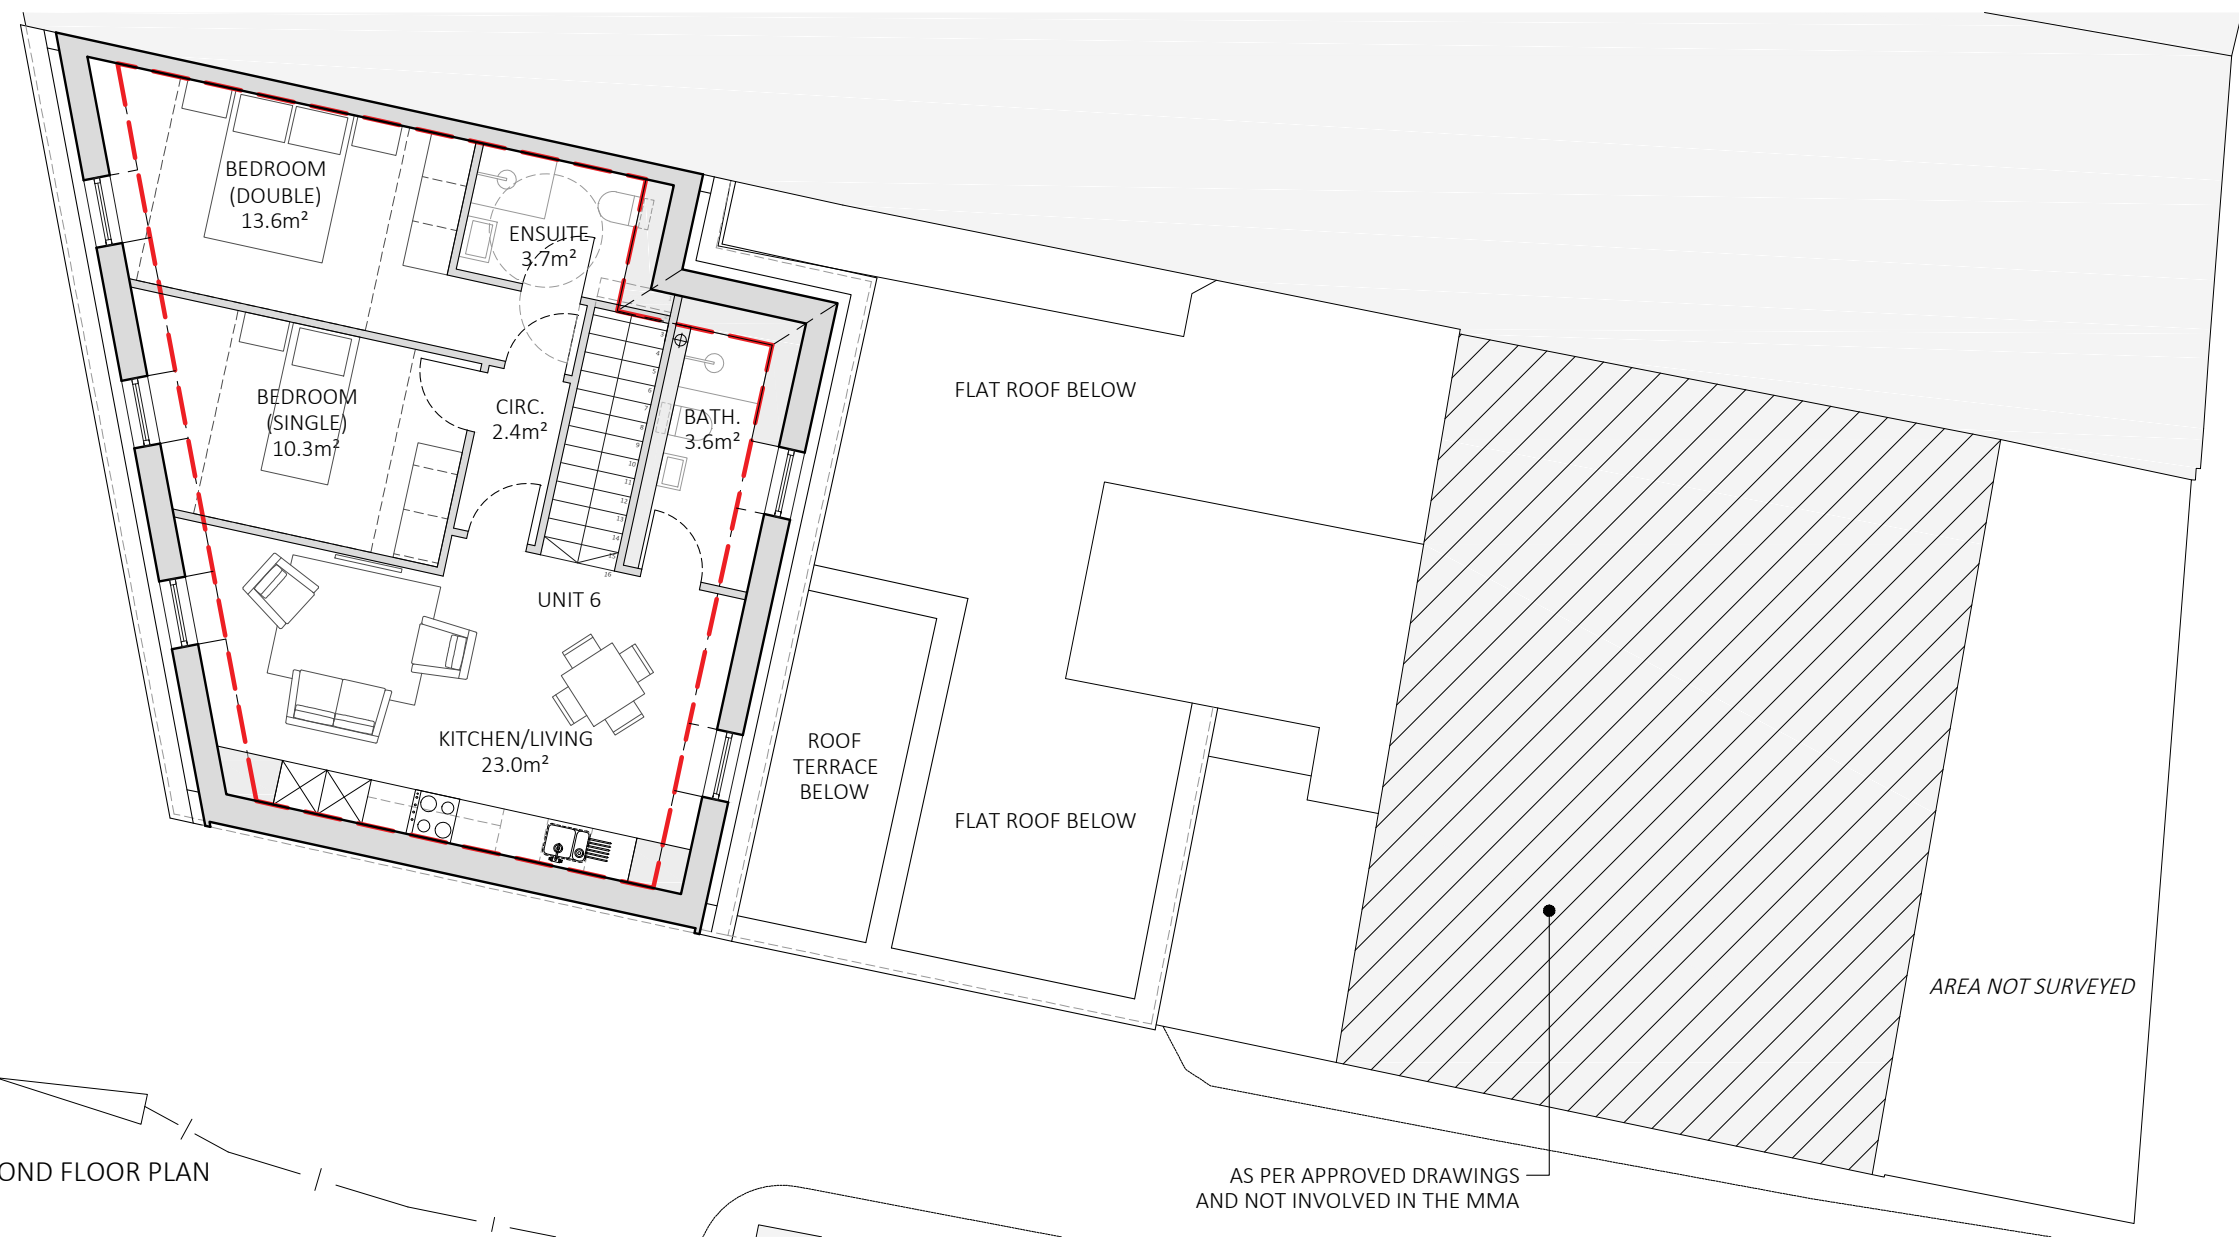

PROPOSED SECOND FLOOR PLAN
SCALE 1:100

P1	29.03.19	PLANNING ISSUE	NV	GH
rev.	date	description	dm	aud
drawing status				
PLANNING				
2 providence yard london E2 7RJ		020 70337855 www.csa.london		CLIVE SALL ARCHITECTURE
project 1048 317-319 KENTISH TOWN ROAD		drawn NV	audited GH	scale 1:100 @ A3
drawing title GENERAL ARRANGEMENT APPROVED AND PROPOSED SECOND FLOOR PLAN		job no. 1048	diag.no. 116	date 29.03.19
		rev.	P1	